



Survey based on measurements taken on site visit 08.04.2013




Rev: C

 

FRONT ELEVATION 01




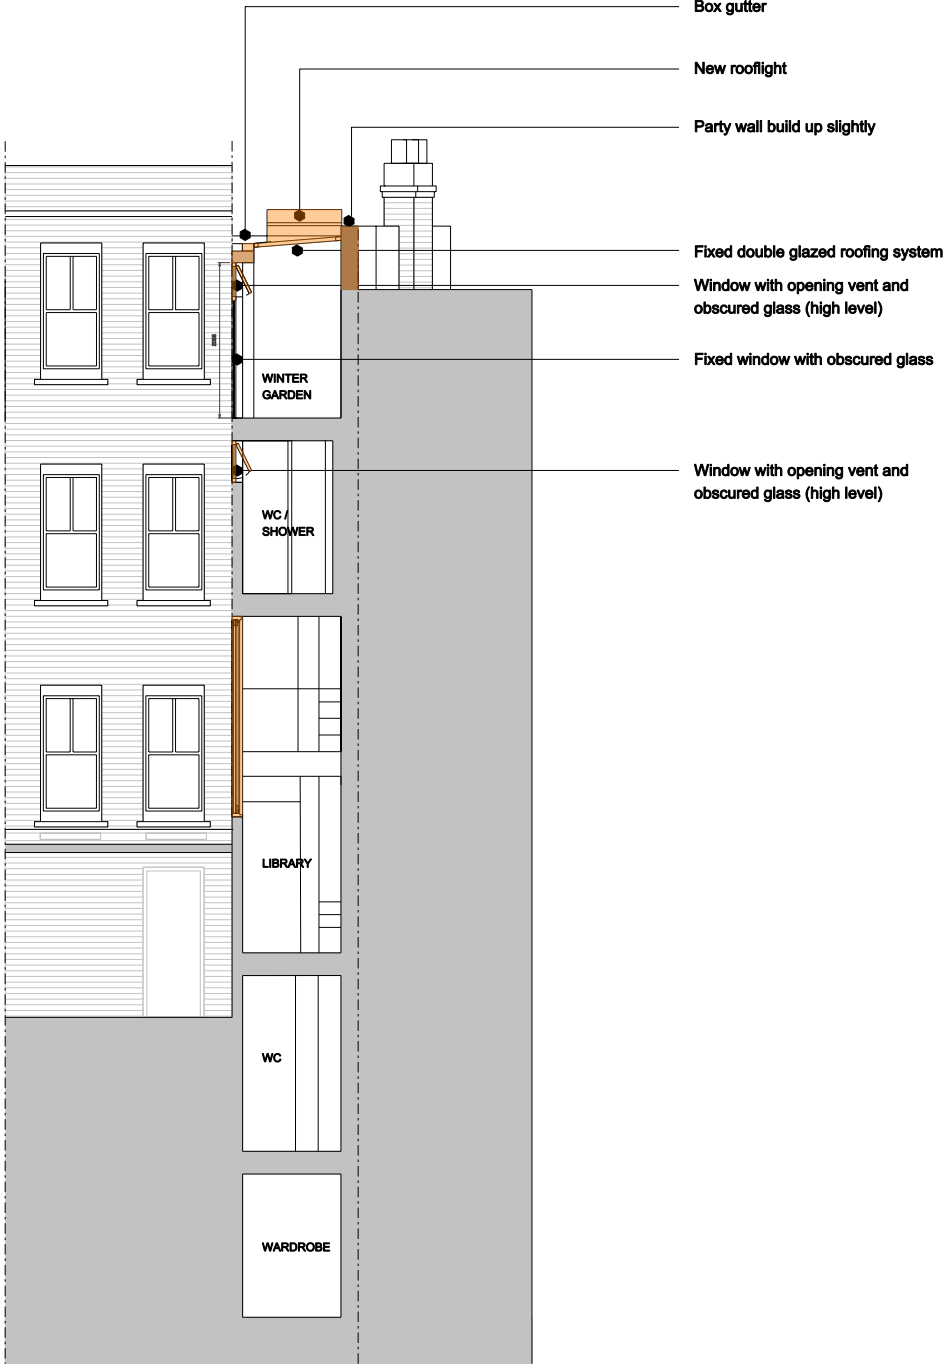


REAR ELEVATION 02

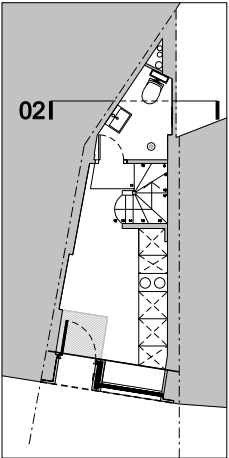

01 |

Rev: B	10.06.15	Winter garden and new WC window
C	26.06.15	Planning Amendment
JOE WRIGHT ARCHITECTS		
t: www.joewrightarchitects.co.uk e: info@joewrightarchitects.co.uk		
Client:		
Project: 8 Laystall Street		
Refurbishment		
Drawing Title: Proposed Drawing		
Elevations and Section		
Scale: 1:100 @ A3	Date: 29.06.15	
Drwg No: 1303-01_PL_102	Rev: C	

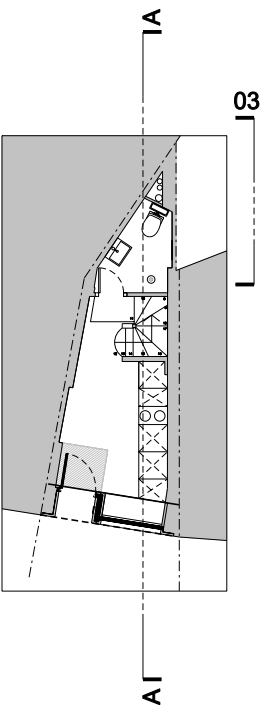 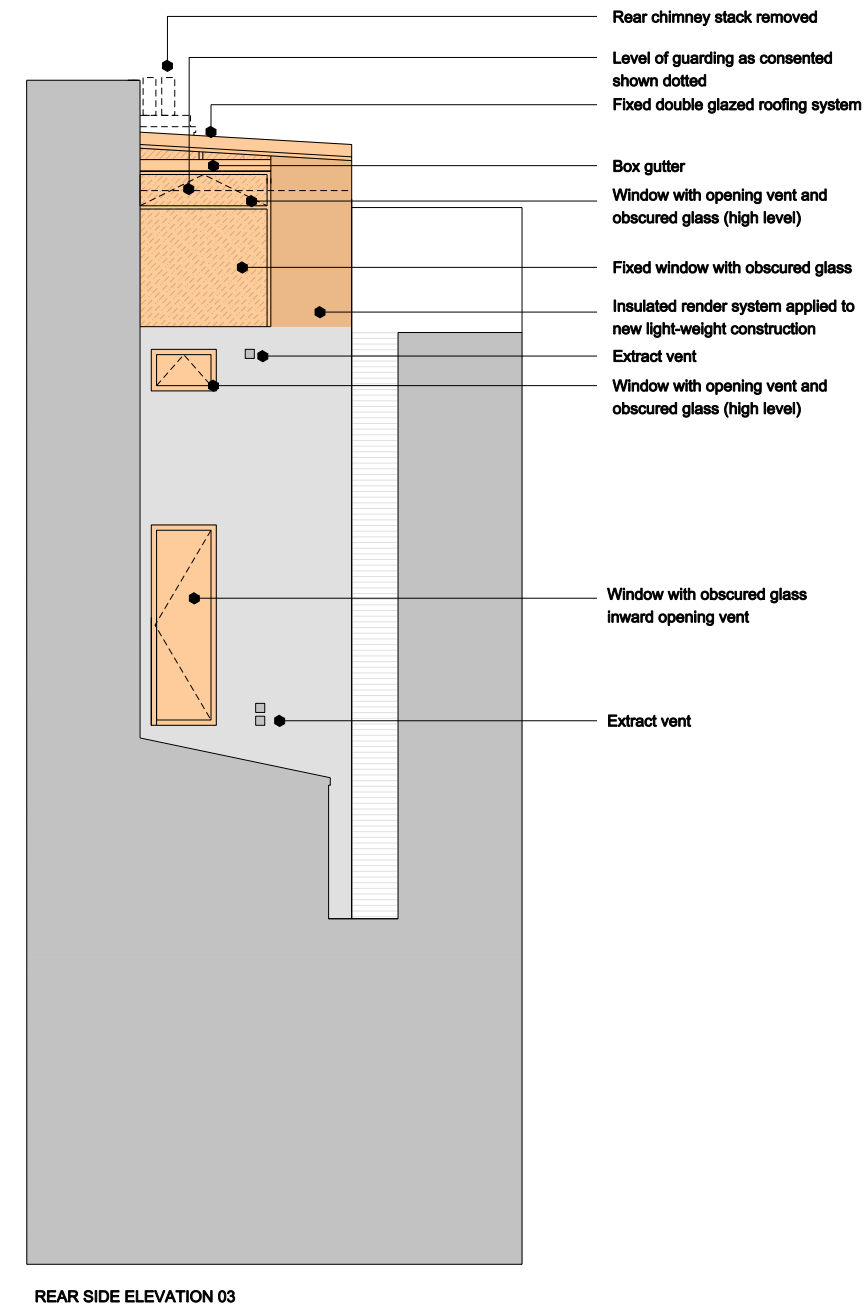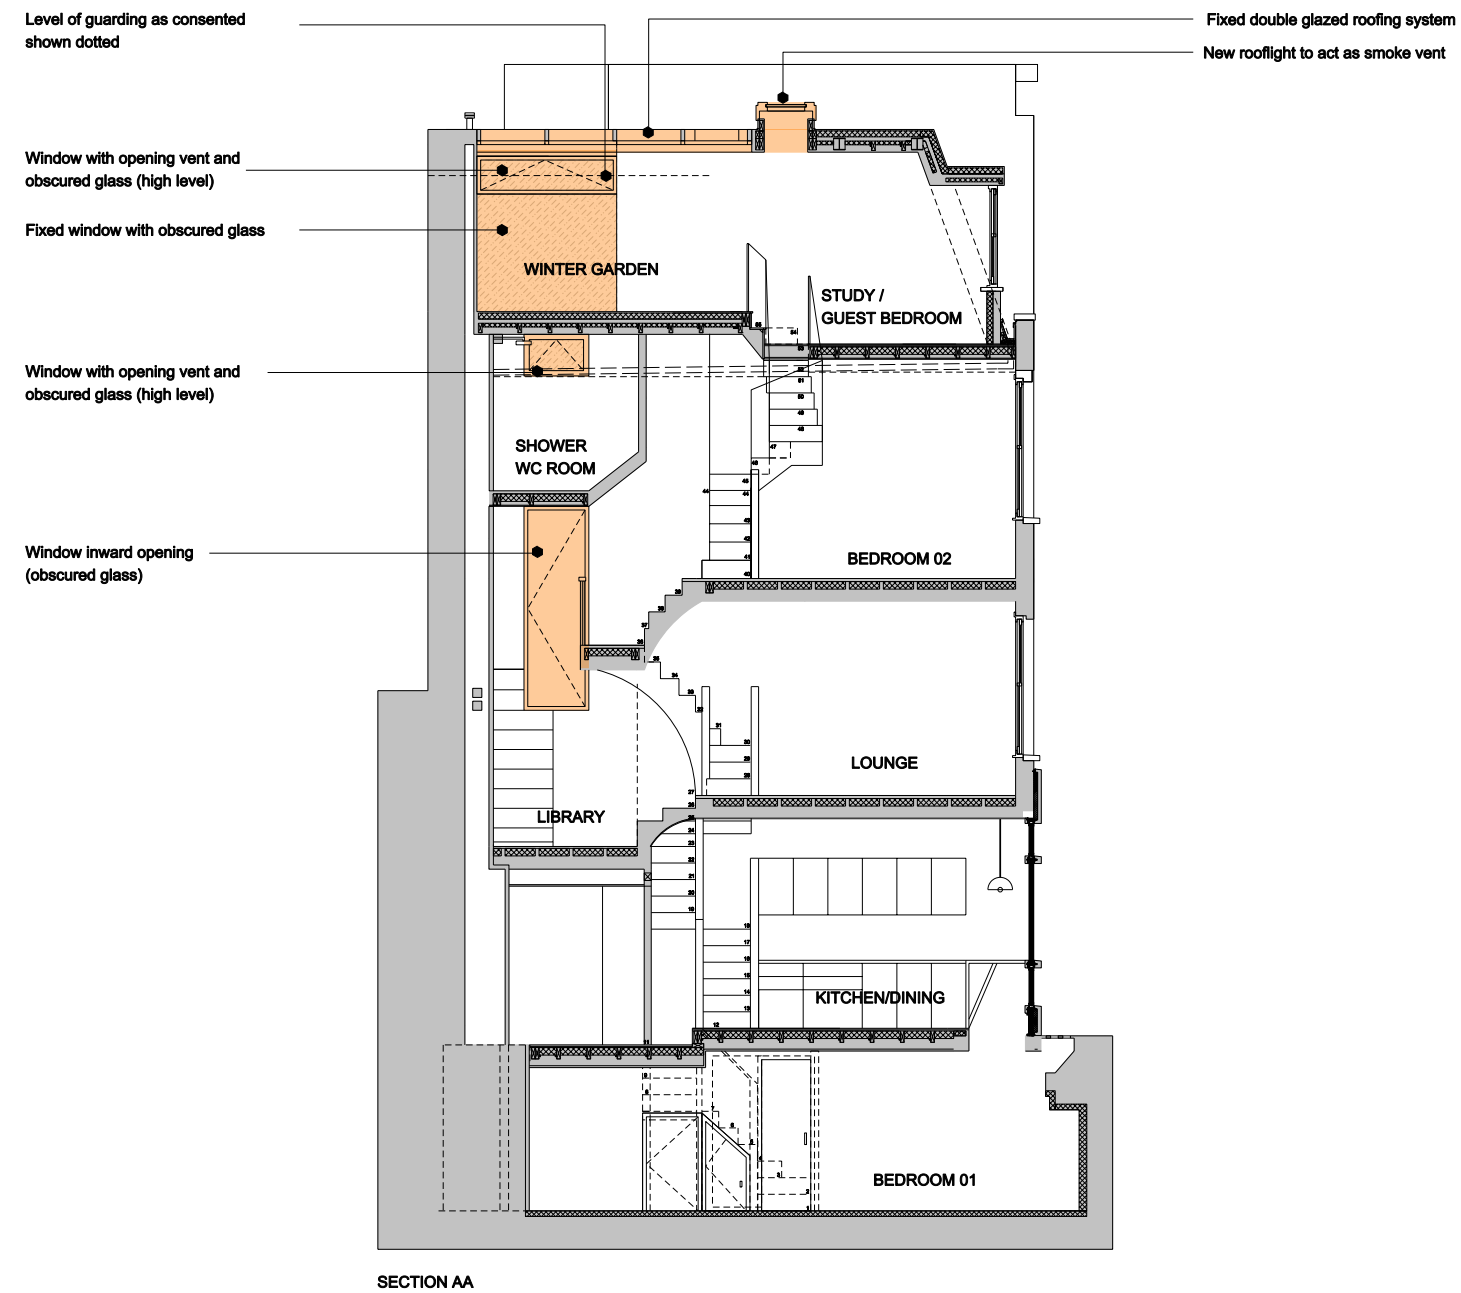

Rev: B	10.06.15	Winter garden and WC window
C	26.06.15	Planning Amendment
JOE WRIGHT ARCHITECTS		
t: www.joewrightarchitects.co.uk e: info@joewrightarchitects.co.uk		
Client:		
Project: 8 Laystall Street		
Refurbishment		
Drawing Title: Proposed Drawing Elevations and Section		
Scale: 1:100 @ A3	Date: 29.06.15	
Drwg No: 1303-01_PL_103	Rev: C	