


07 Roof plan existing

1 : 100

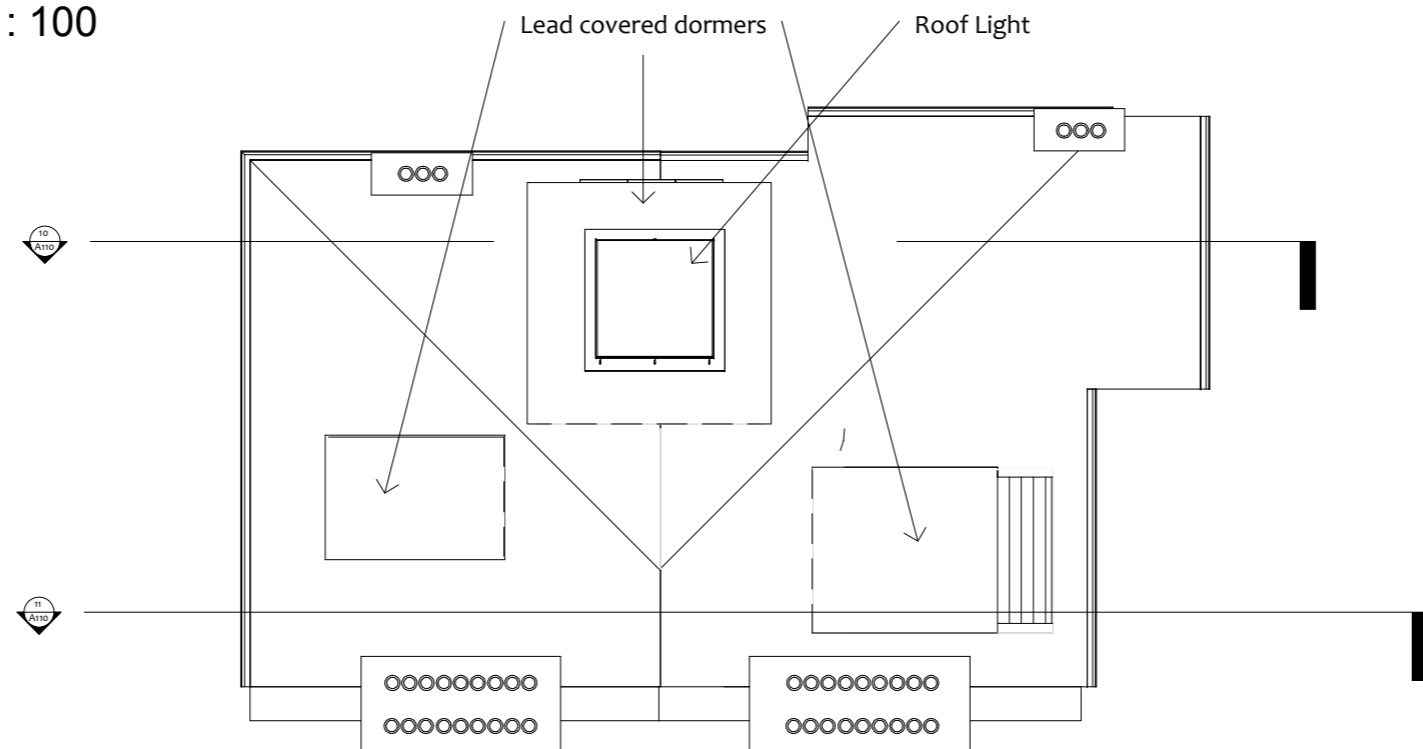

07 Roof plan proposed

1 : 100

No.	Description	Date
1	Chimneys retained side elevation	28/06/2015

Mr and Mrs Nye
 3 Chalcot Gdns, NW3
 4YB

Roof plan existing and proposed		
Project number	Project Number	A119
Date	Issue Date	
Drawn by	Author	Scale
Checked by	Checker	
		1 : 100