


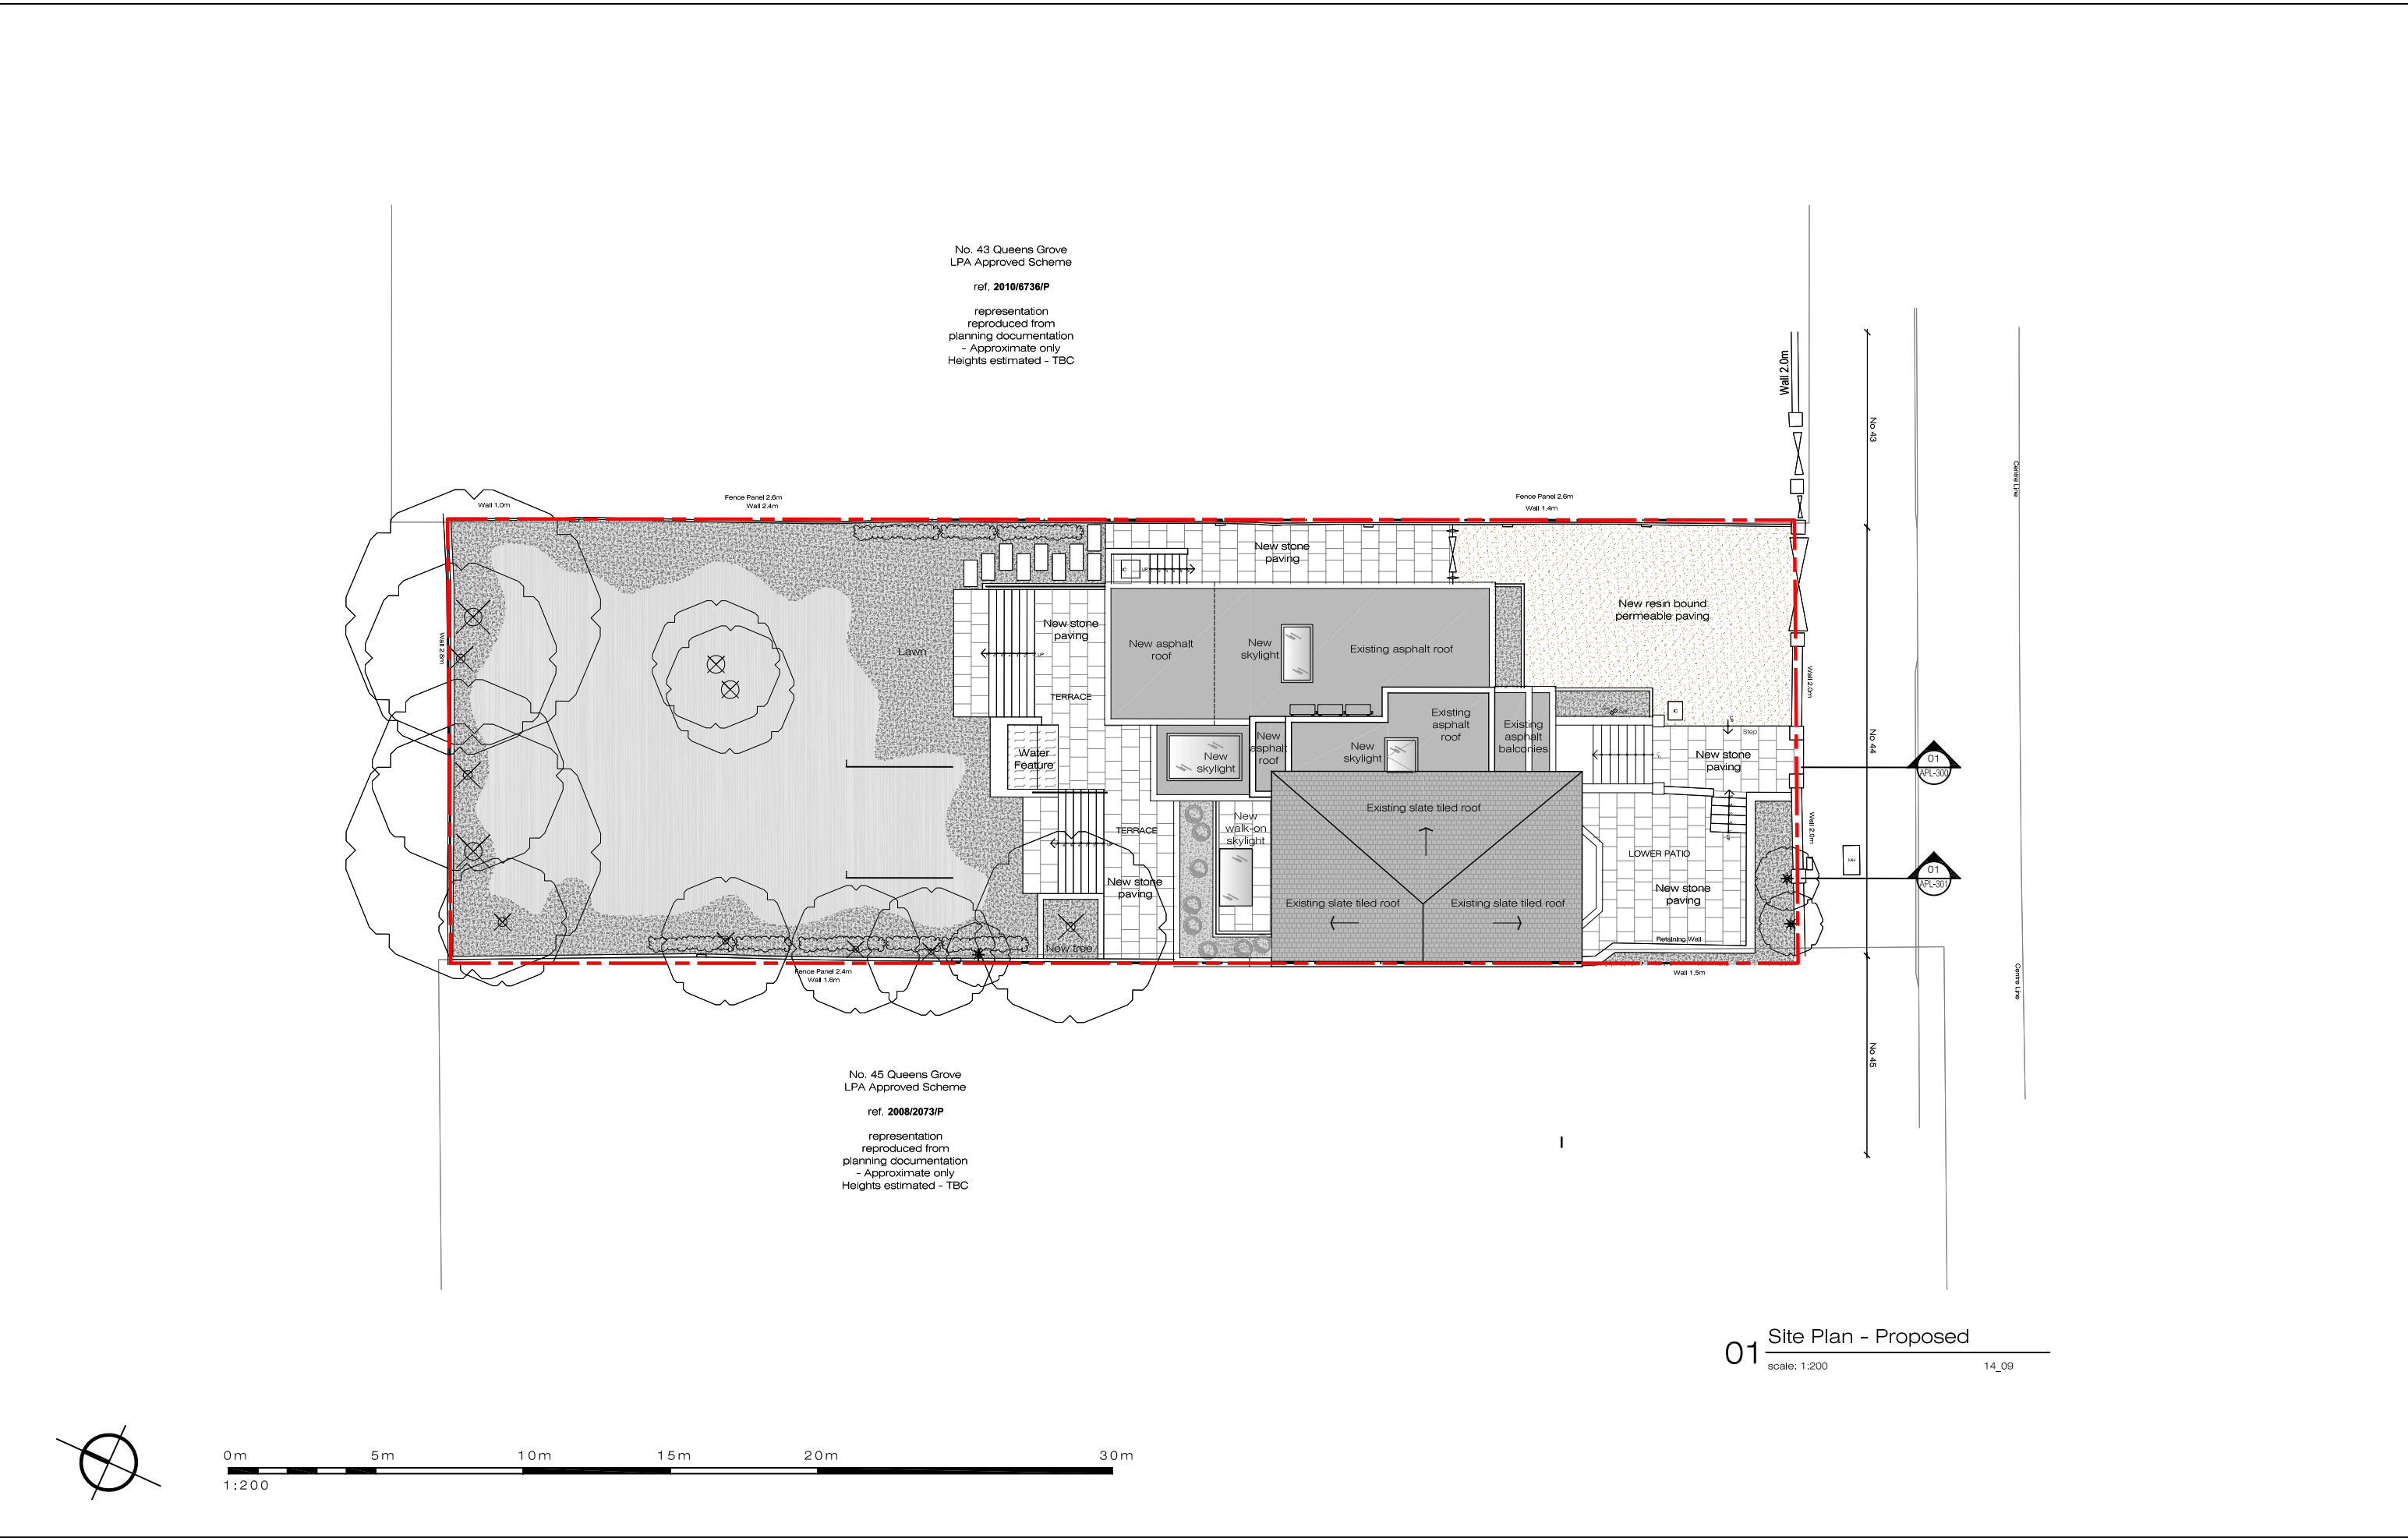

PLEASE NOTE:

1. All dimensions to be checked on site before fabrication.
2. Contractor to refer to engineers drawings before proceeding with works.
3. All drawings and designs are covered by design right (intellectual property), and may not be distributed, copied or issue without written permission of the architect.
4. All design concepts are the sole property of the architect and no adaptations, reproductions or copies may be made without written permission of the architect.

5. These drawings are subject to any variation required or recommendation by any statutory authority, or for the better carrying out of the works.
6. Samples to be provided by contractor for the architect approval.
7. All finishes to architect satisfaction.
8. All drawings to be approved by the architect before construction.

ADDITIONAL NOTES:

© copyright Schneider Designers 2009

Rev	Issued for	Date	By	Issued	Rev	Issued for	Date	By	Issued

Client:
PRIVATE CLIENT

Architect:
SCHNEIDER DESIGNERS
architecture · design · interiors
15, Eldon Grove, London NW3 5PT
Tel: +44 (0) 20 7 435 7105
architects@schneiderdesigners.co.uk
www.schneiderdesigners.co.uk

Project:
**44 Queens Grove
London, NW8 6HH**

Title:
**Proposed
Site Plan**

Status				
Planning Application				
Scale	Drawn	Issued	Date	
1:200 @ A3	JL	JL	03-Jun-15	
Drawing No				
APL-101				
Project No			Revision	
14_09			00	