



Do not scale from this drawing.  
Dimensions are to be verified on site prior to construction.

Notes

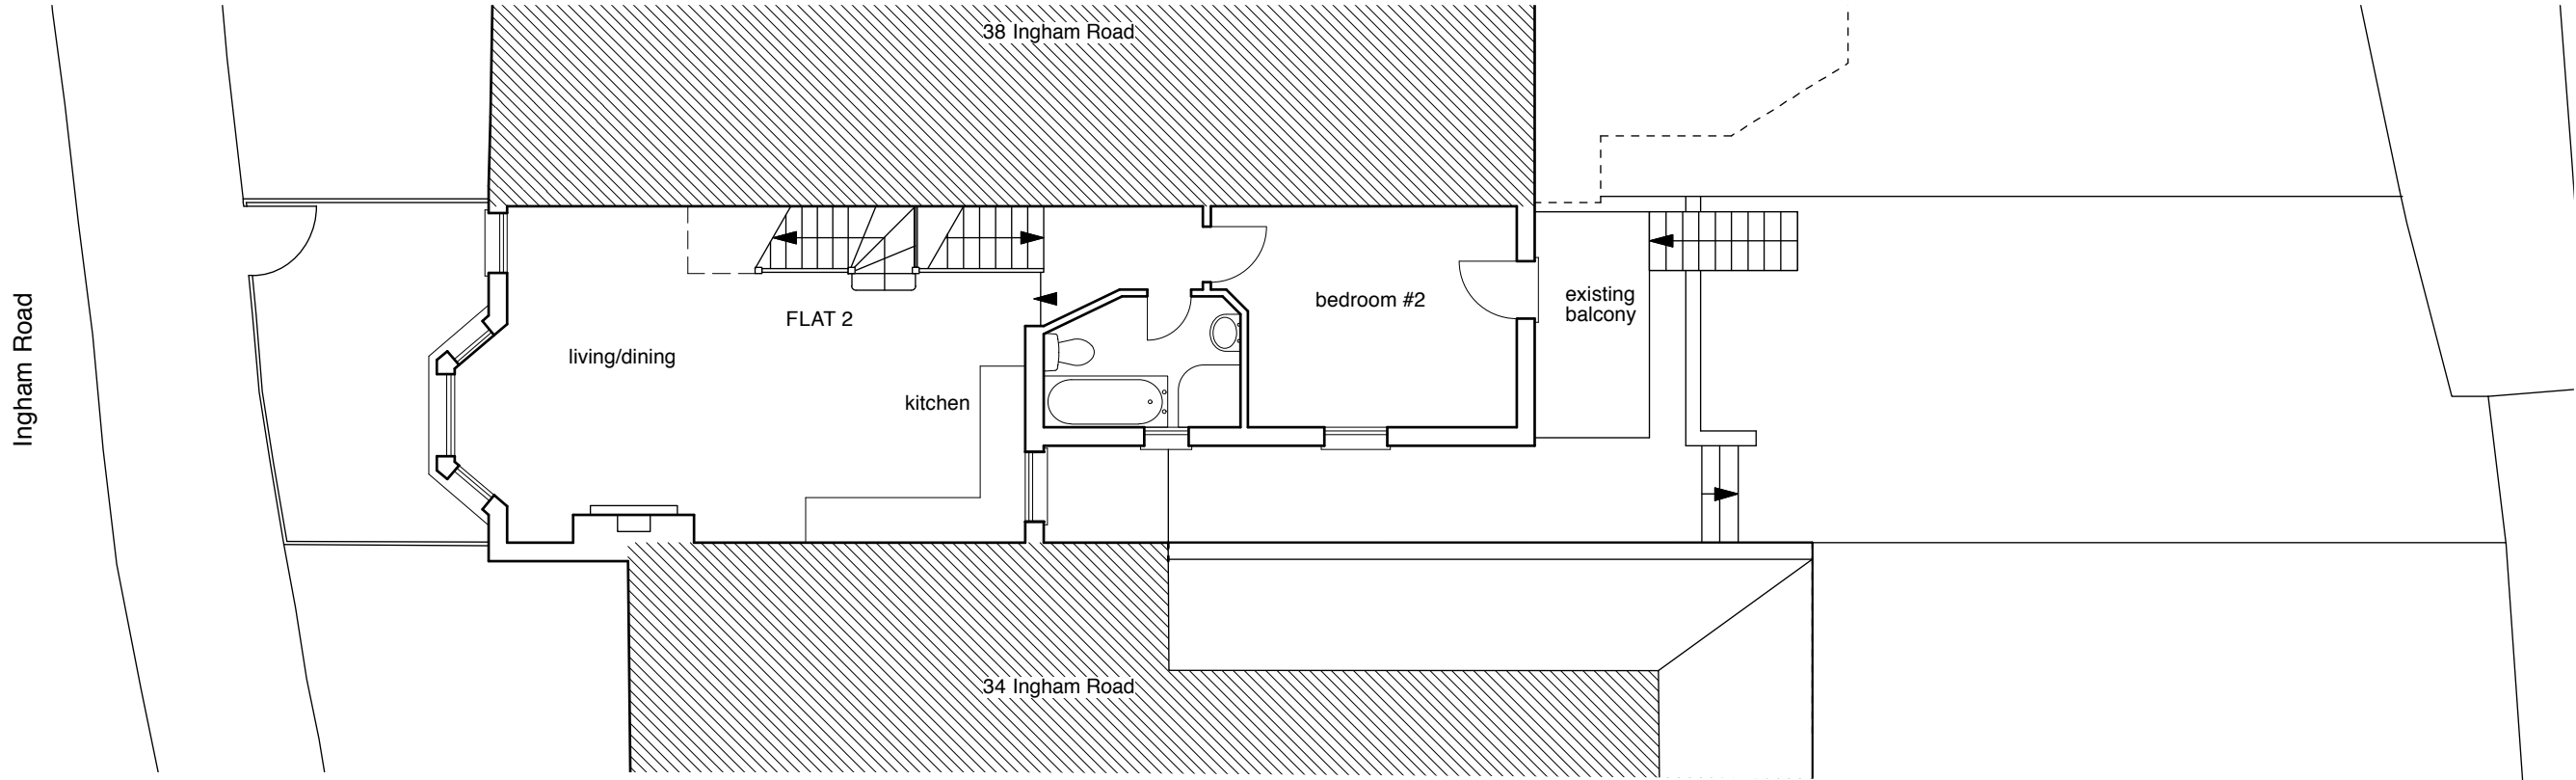

Existing First Plan

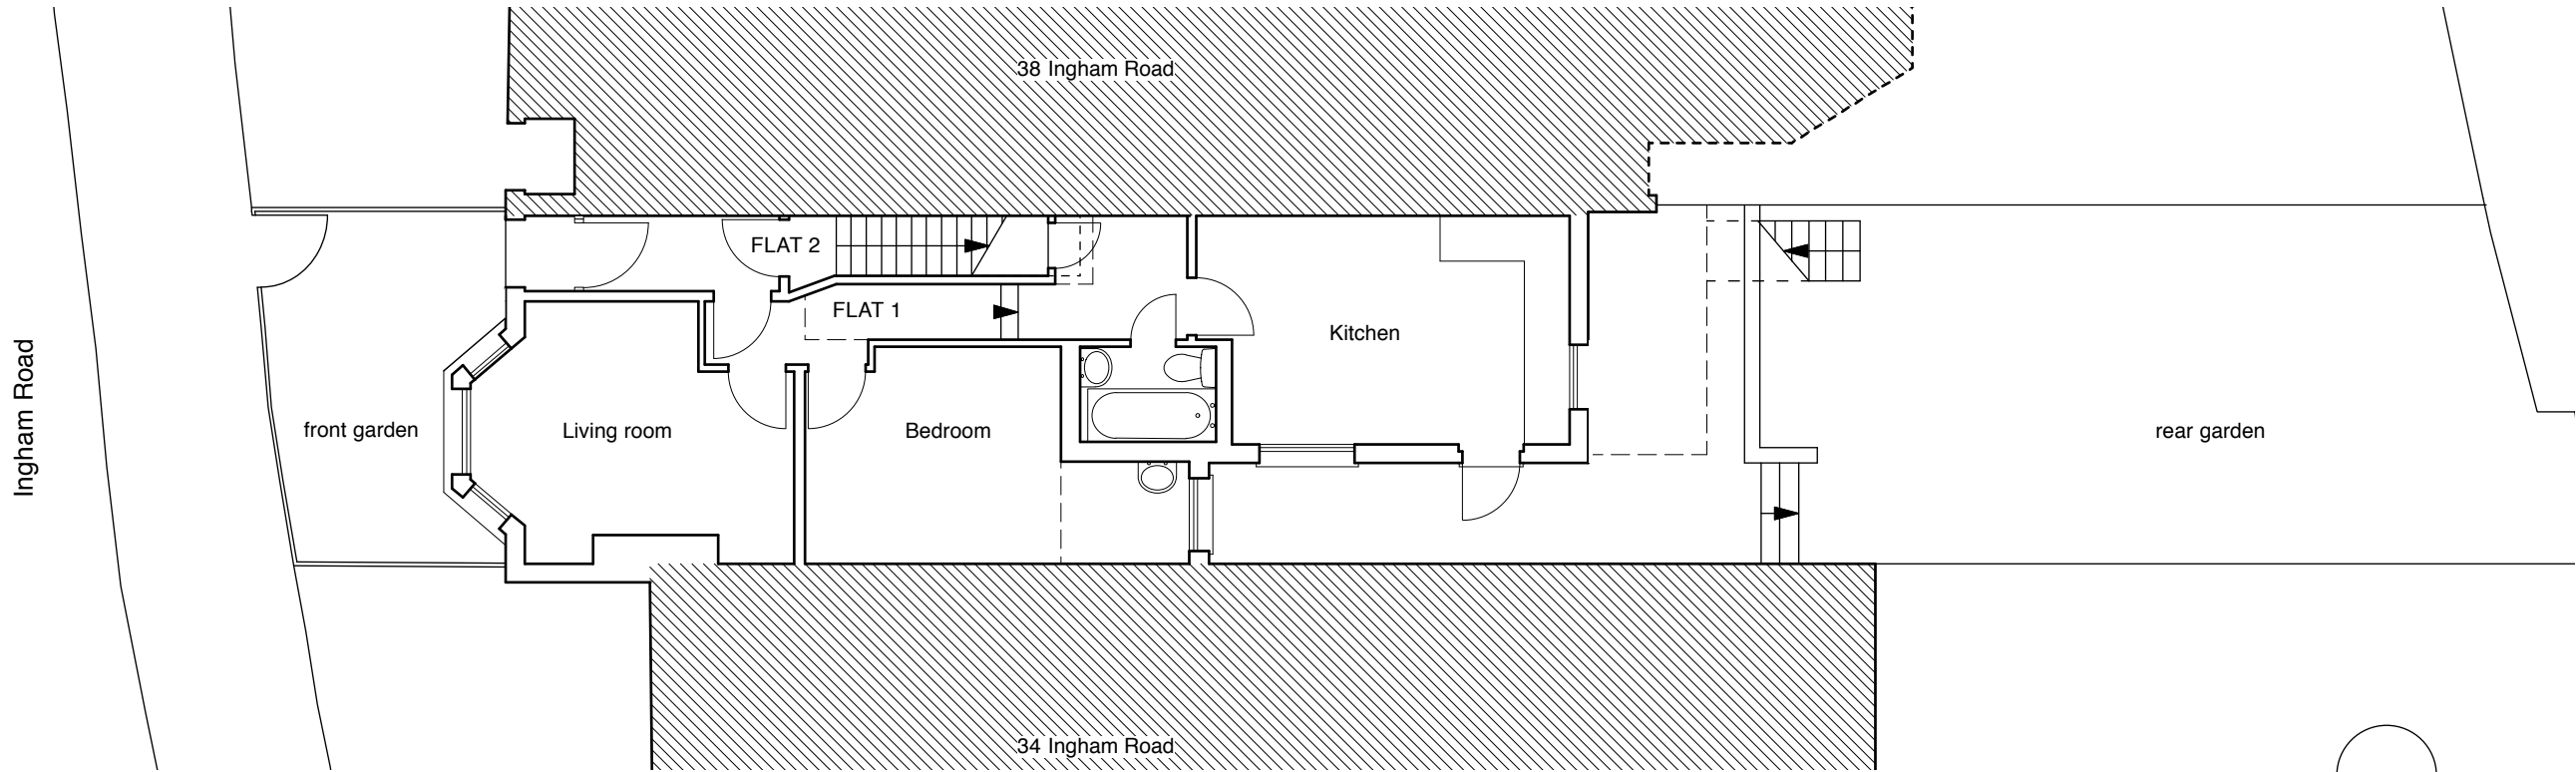

Existing Ground Plan

Revisions

4orm

1-5 Offord Street London N1 1DH

studio@4orm.co.uk  
www.4orm.co.uk

Project  
36 Ingham Road London NW6 1DE


Drawing Title  
Existing Ground & First Floor Plans

Drawing Status  
PLANNING

|           |            |       |
|-----------|------------|-------|
| Date      | Scale @ A3 | Drawn |
| July 2015 | 1:100      | JW    |


Drawing Number

493-X.303

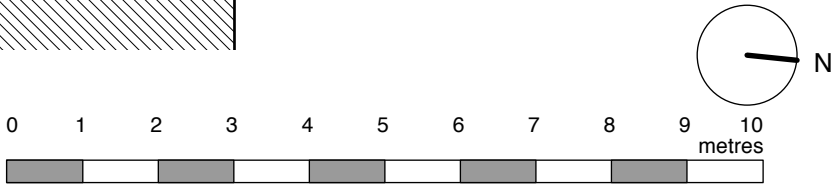


Do not scale from this drawing.  
Dimensions are to be verified on site prior to construction.

Notes

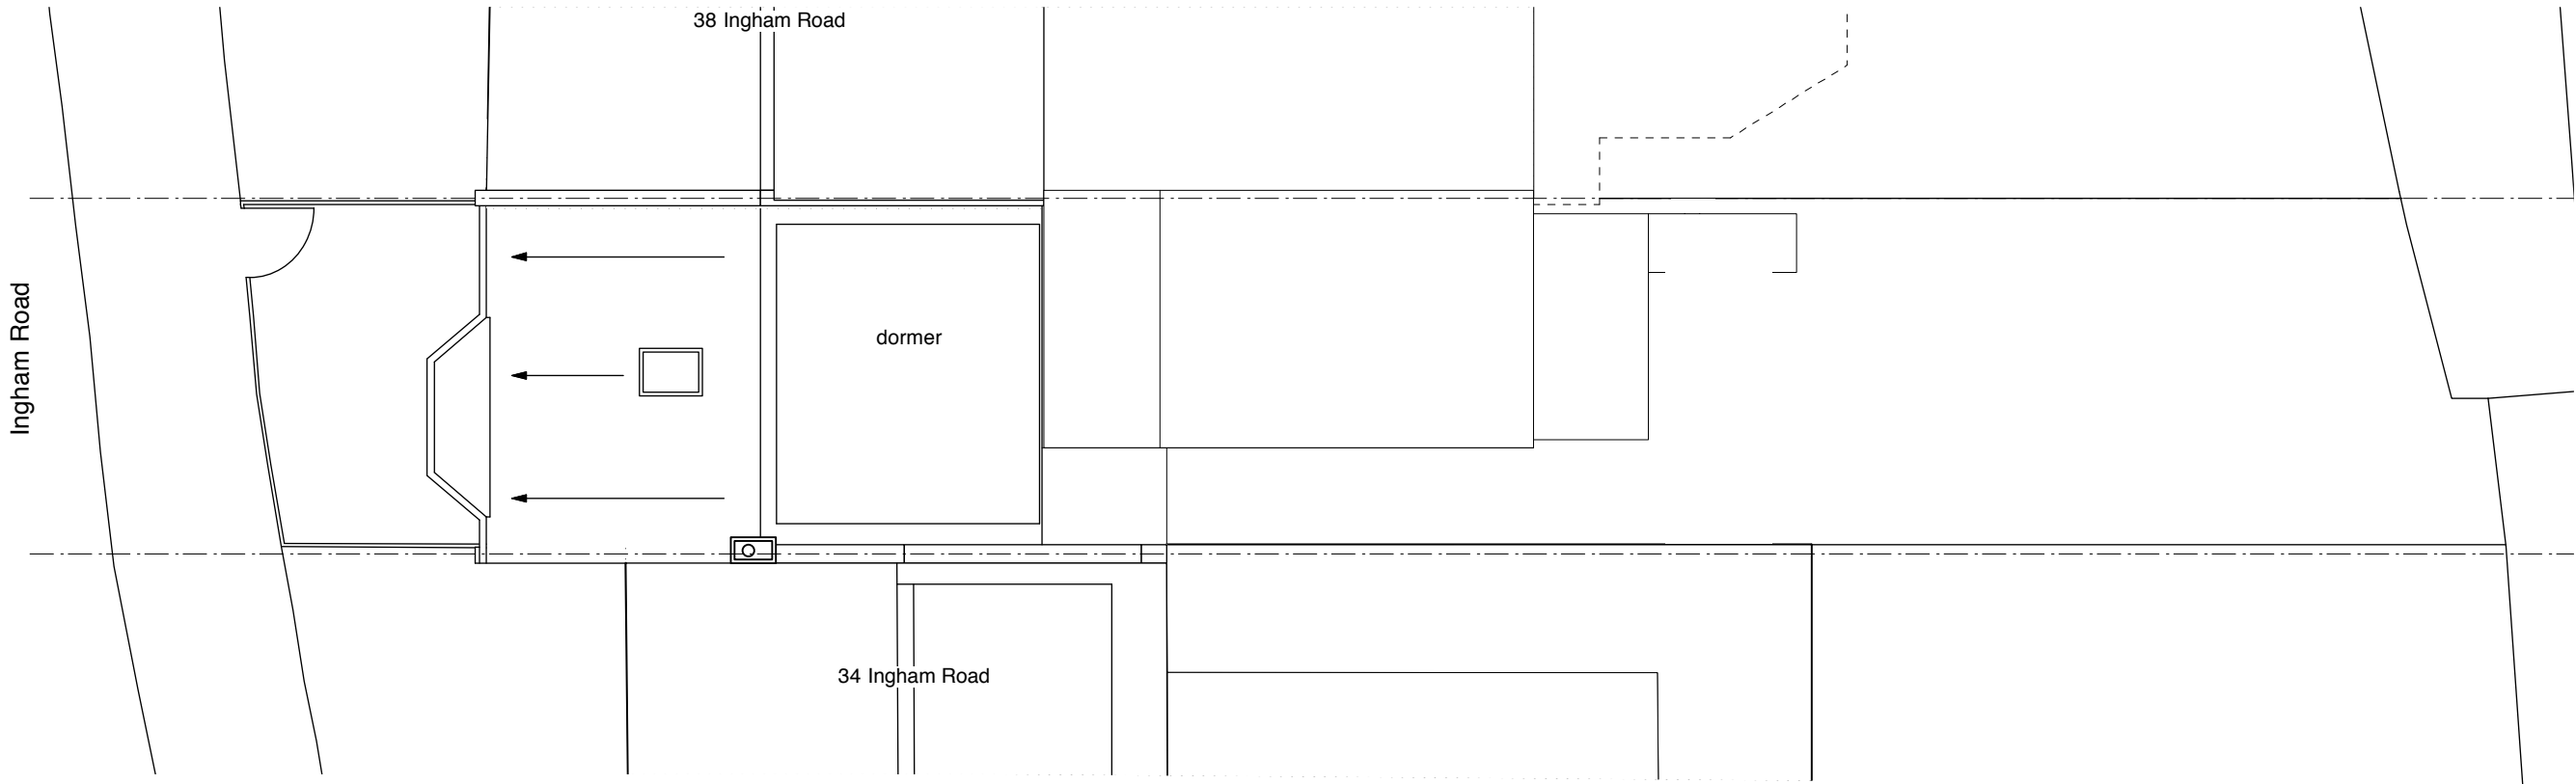

Existing Roof Plan

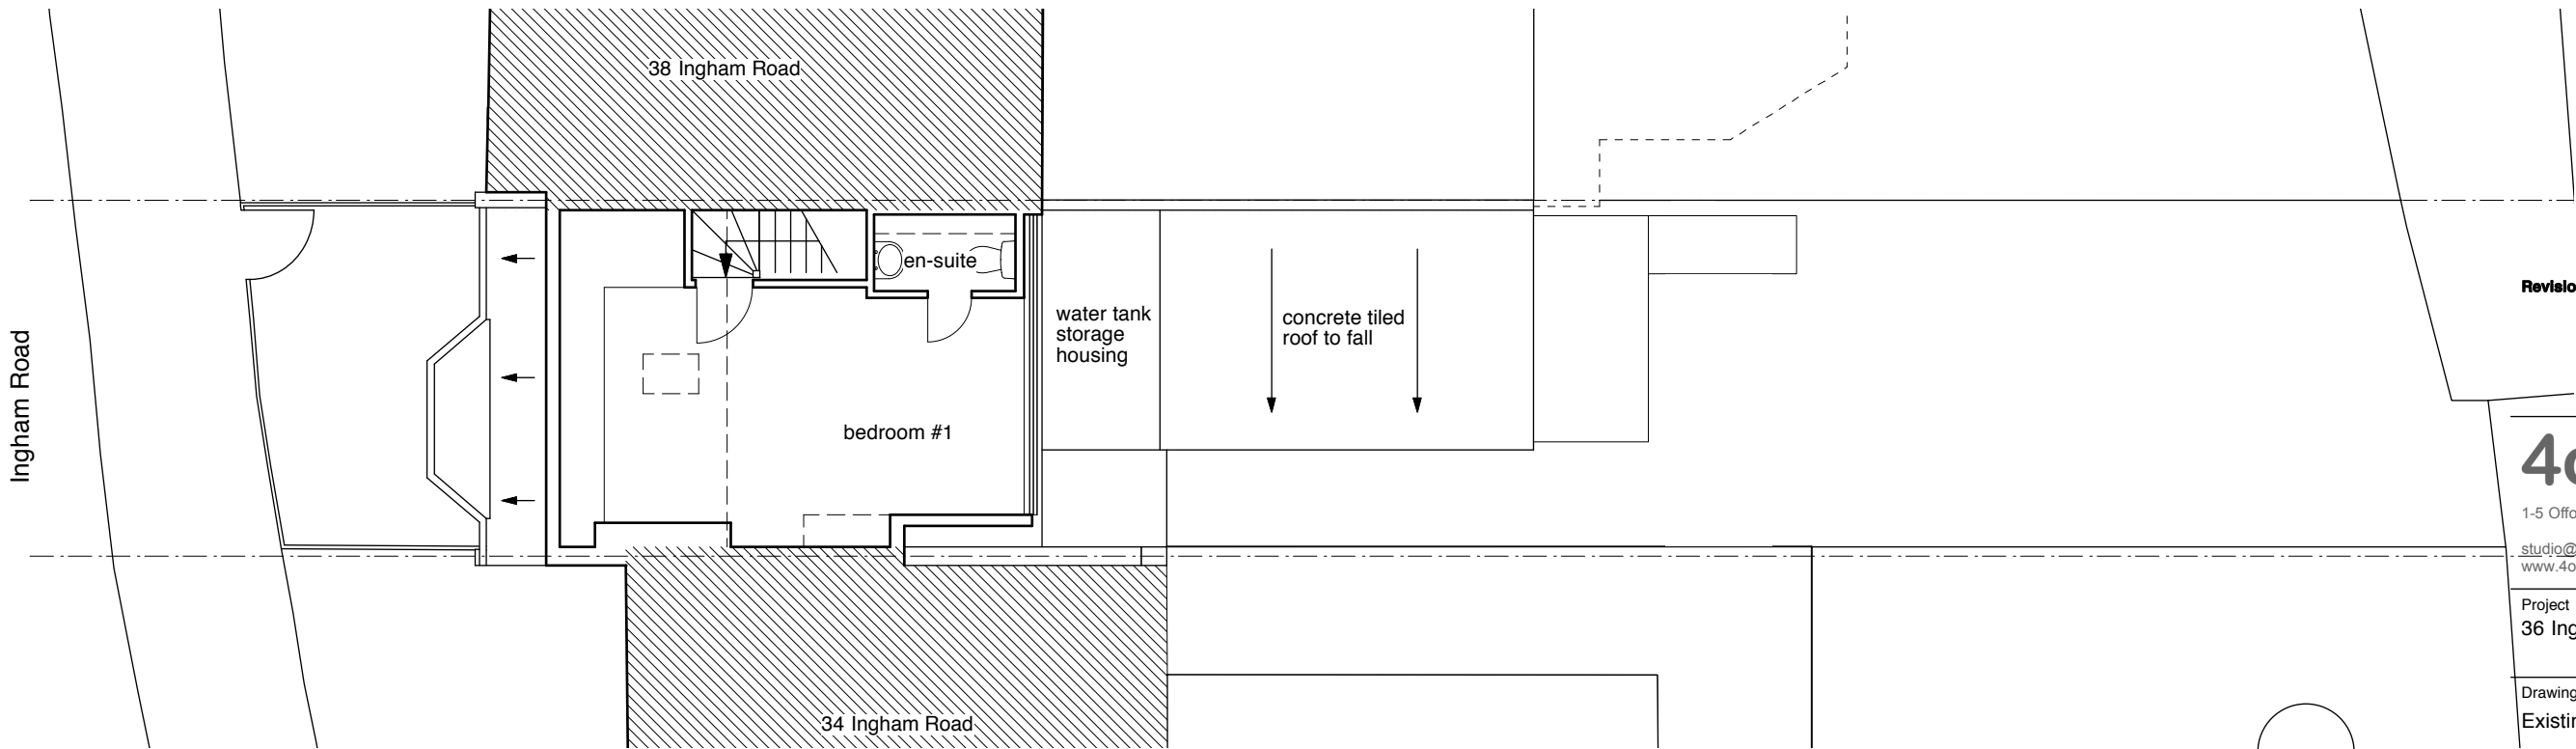

Existing Second Plan

Revisions

**4orm**

1-5 Offord Street London N1 1DH

studio@4orm.co.uk  
www.4orm.co.uk

Project  
36 Ingham Road London NW6 1DE



Drawing Title  
Existing Second & Roof Plan


Drawing Status  
PLANNING

Date Scale @ A3 Drawn  
July 2015 1:100 JW


Drawing Number

493-X.304

  

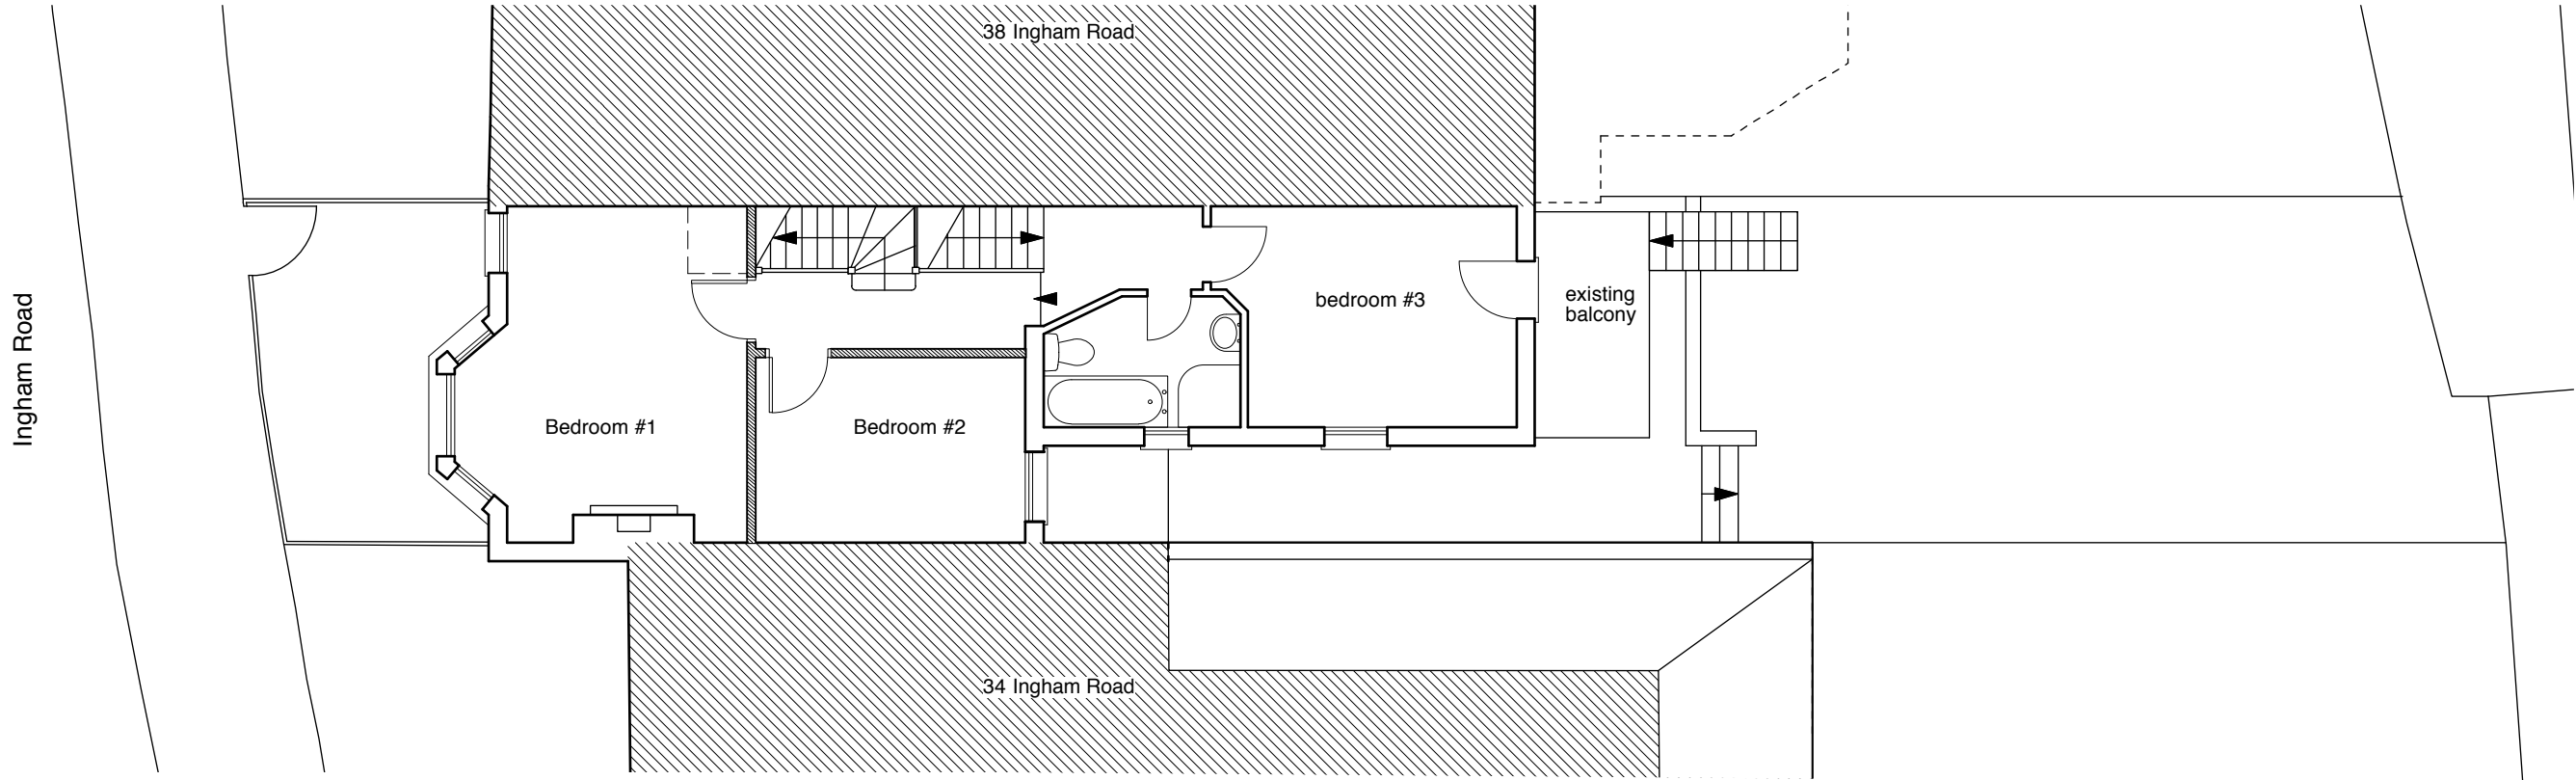

Proposed First Plan

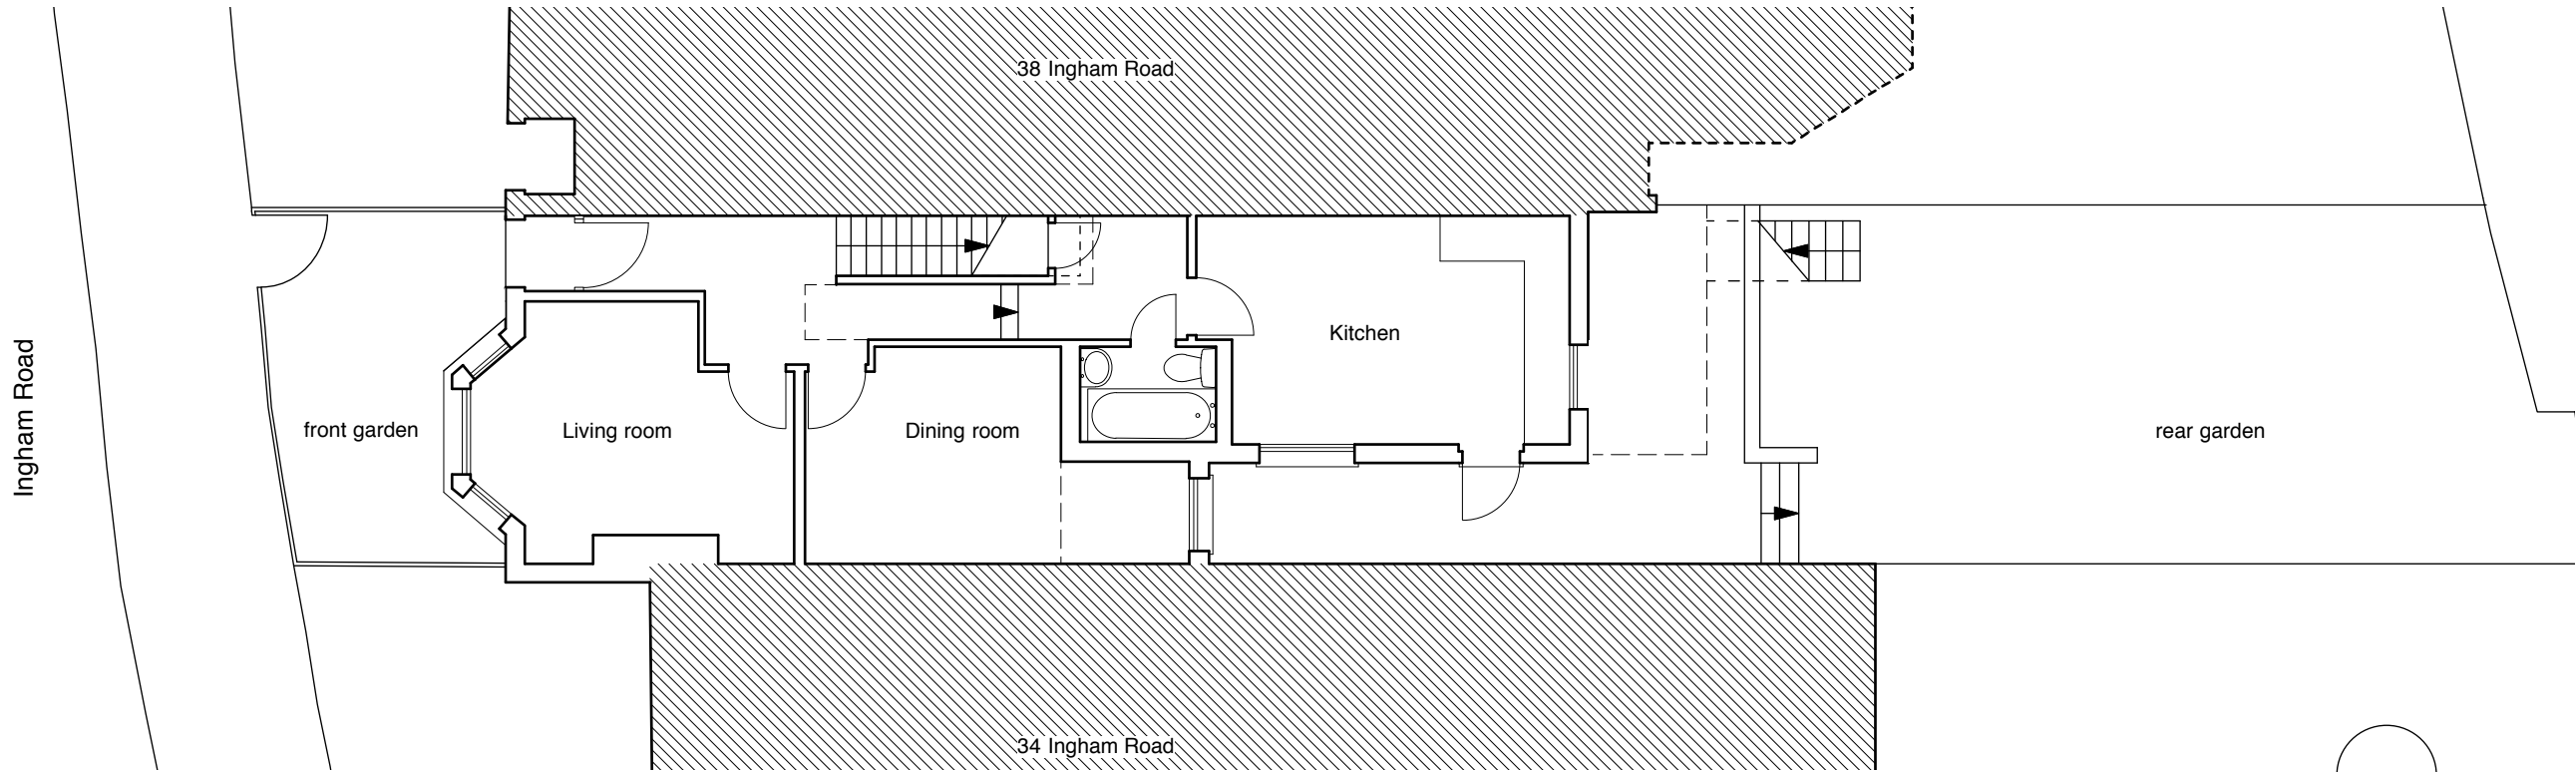

Proposed Ground Plan

Revisions

**4orm**

1-5 Offord Street London N1 1DH

studio@4orm.co.uk  
www.4orm.co.uk

Project  
36 Ingham Road London NW6 1DE


Drawing Title  
Proposed Ground & First Floor Plans

Drawing Status  
PLANNING

|           |            |       |
|-----------|------------|-------|
| Date      | Scale @ A3 | Drawn |
| July 2015 | 1:100      | JW    |


Drawing Number

493-P.303

 


Do not scale from this drawing.  
Dimensions are to be verified on site prior to construction.

Notes

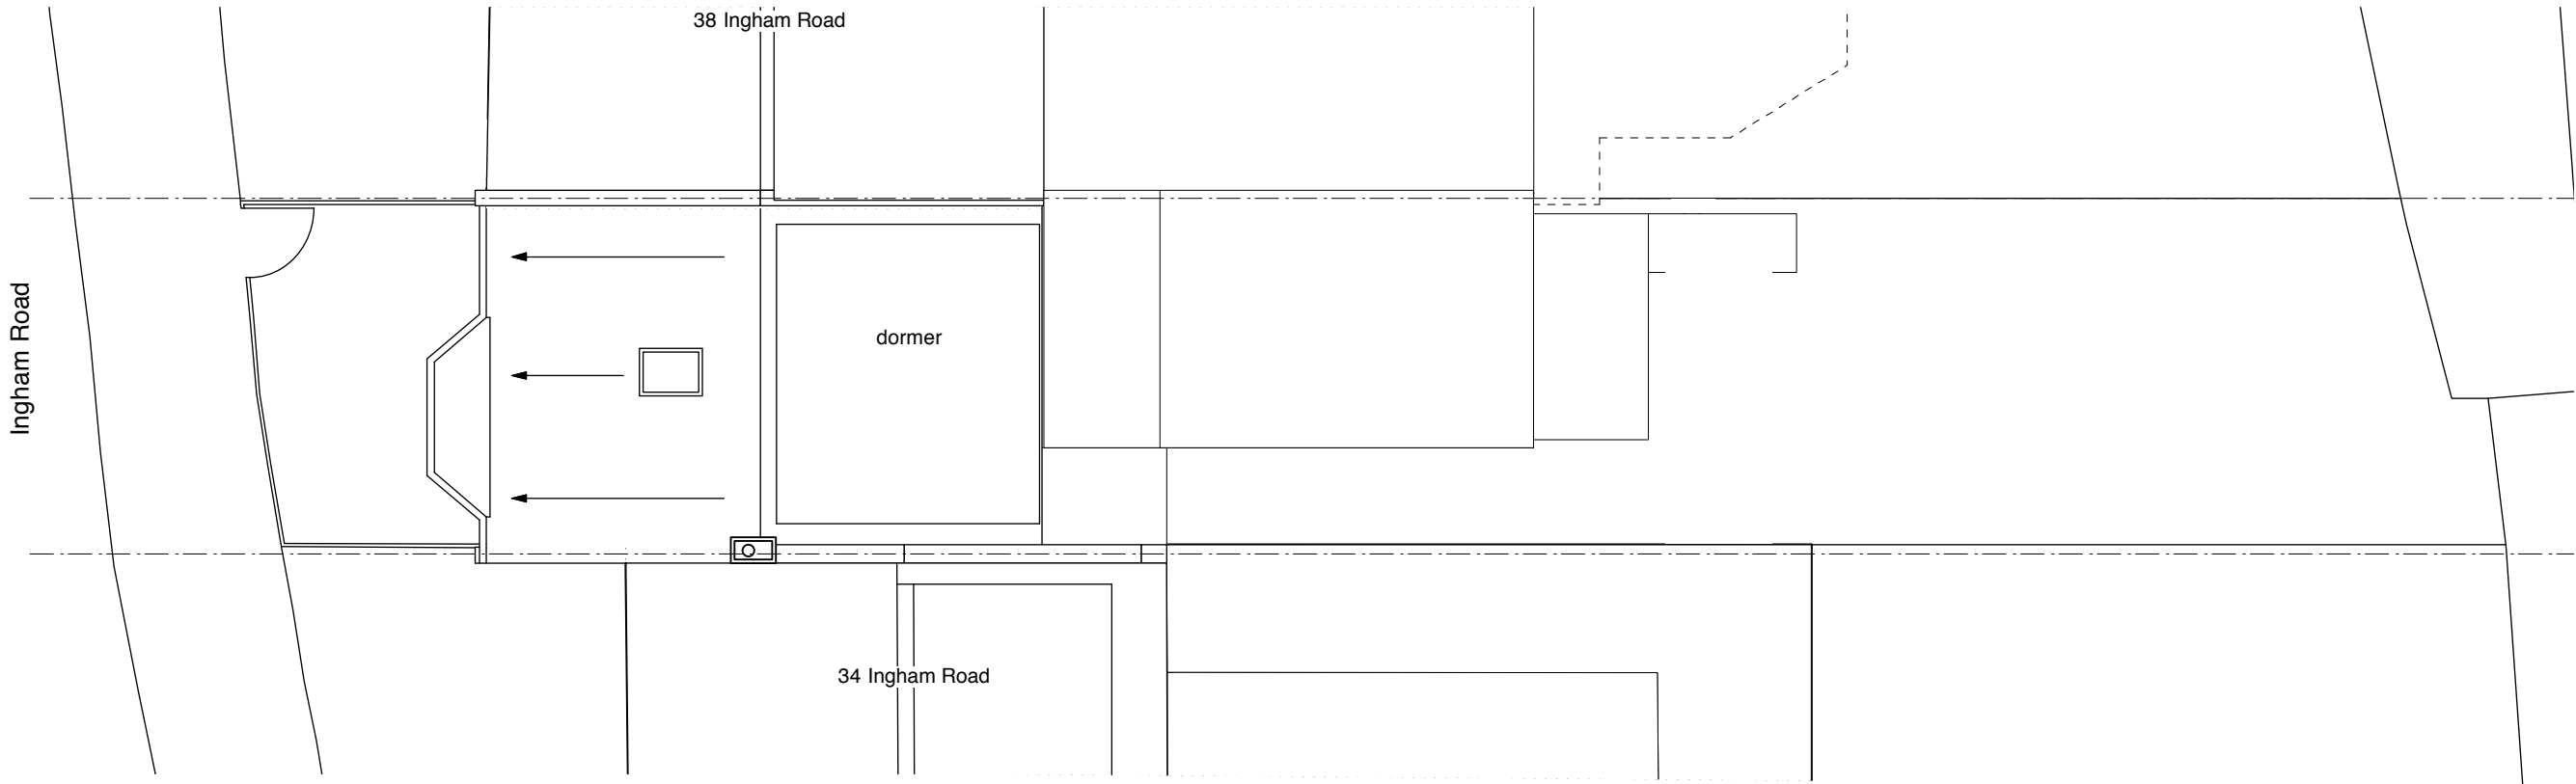

Proposed Roof Plan

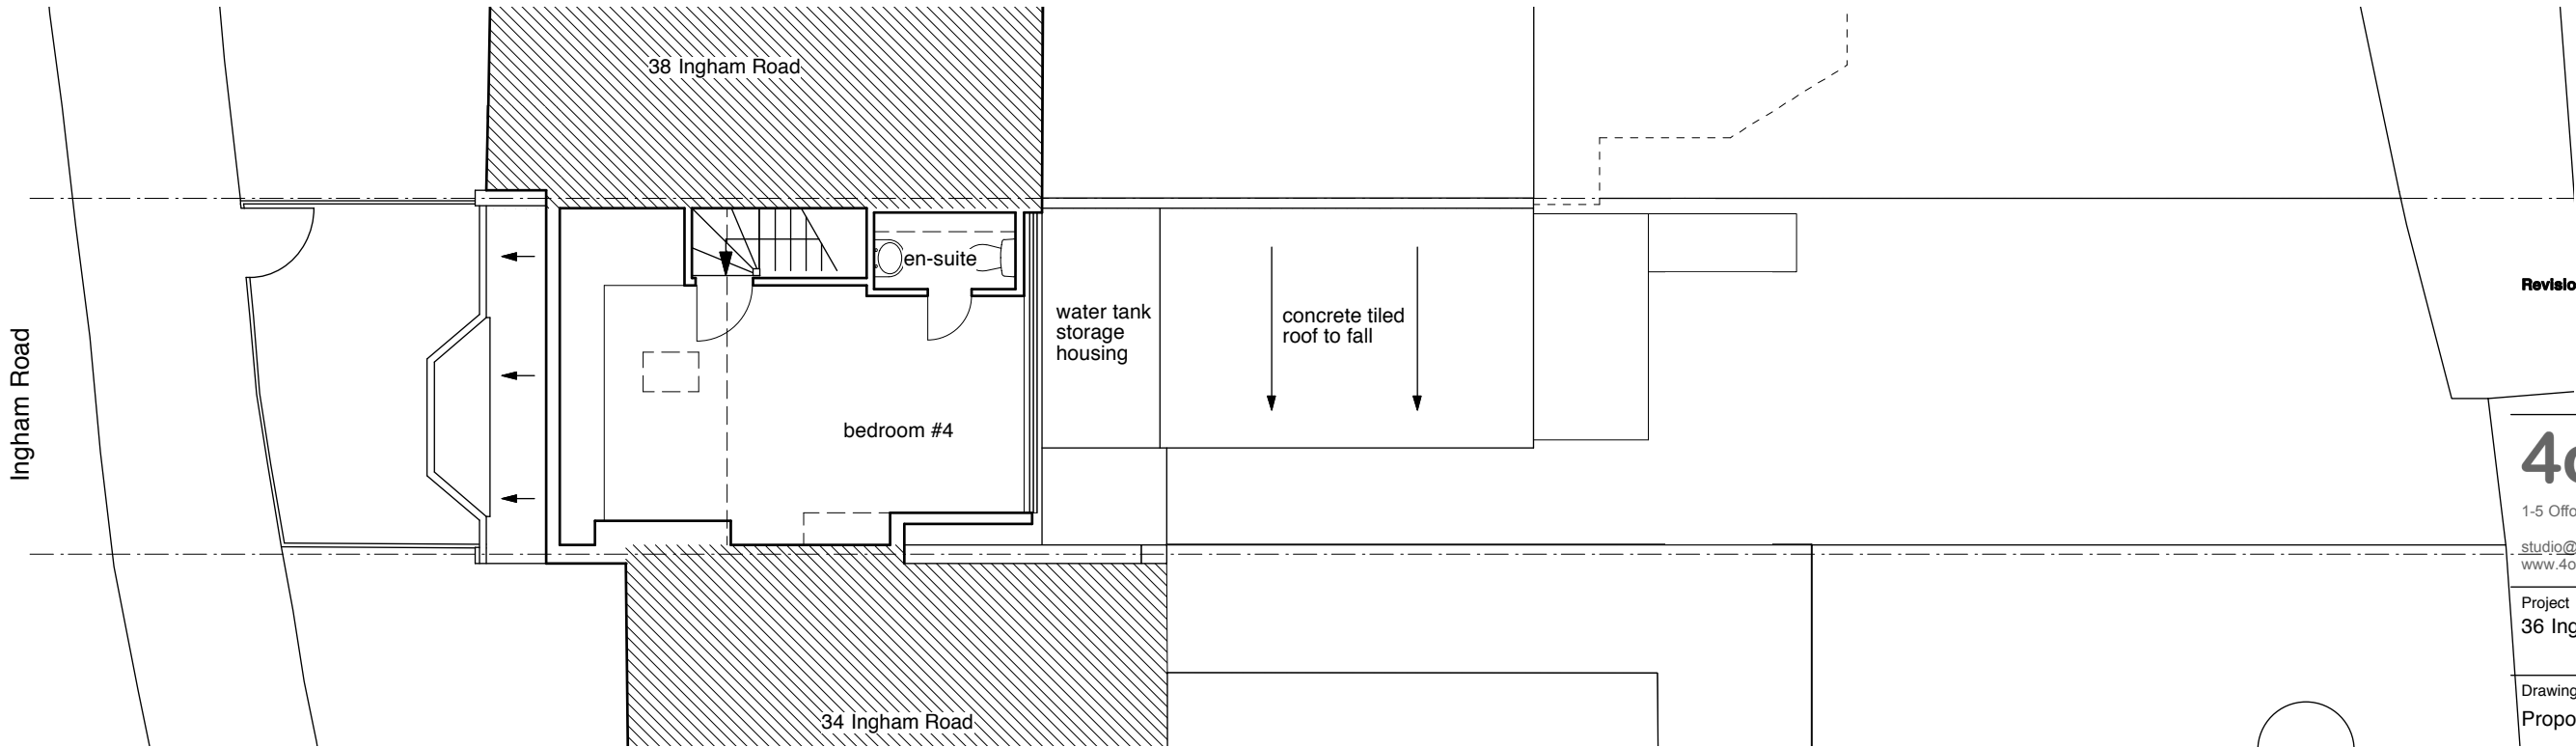

Proposed Second Plan

Revisions

**4orm**

1-5 Offord Street London N1 1DH

studio@4orm.co.uk  
www.4orm.co.uk

Project  
36 Ingham Road London NW6 1DE

Drawing Title  
Proposed Second & Roof Plan

Drawing Status  
PLANNING

|           |            |       |
|-----------|------------|-------|
| Date      | Scale @ A3 | Drawn |
| July 2015 | 1:100      | JW    |

Drawing Number

493-P.304

