




BASEMENT

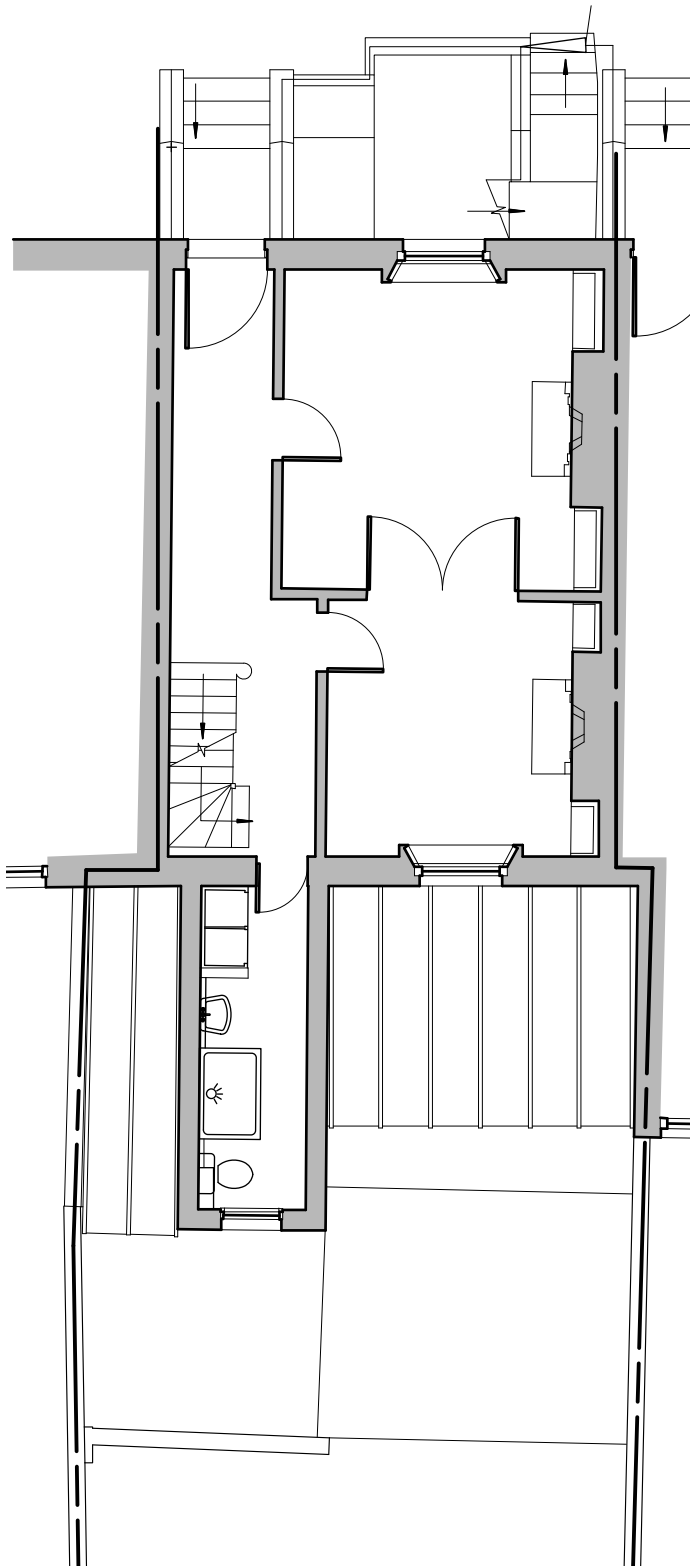

GROUND FLOOR

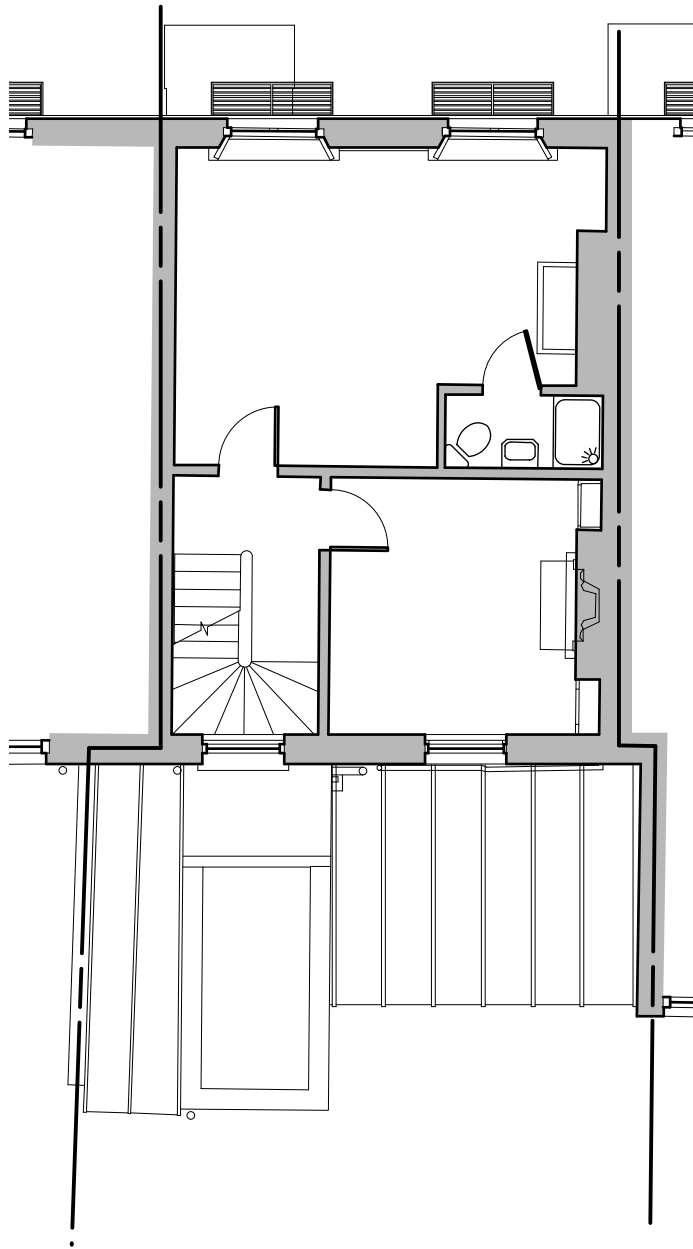


FIRST FLOOR

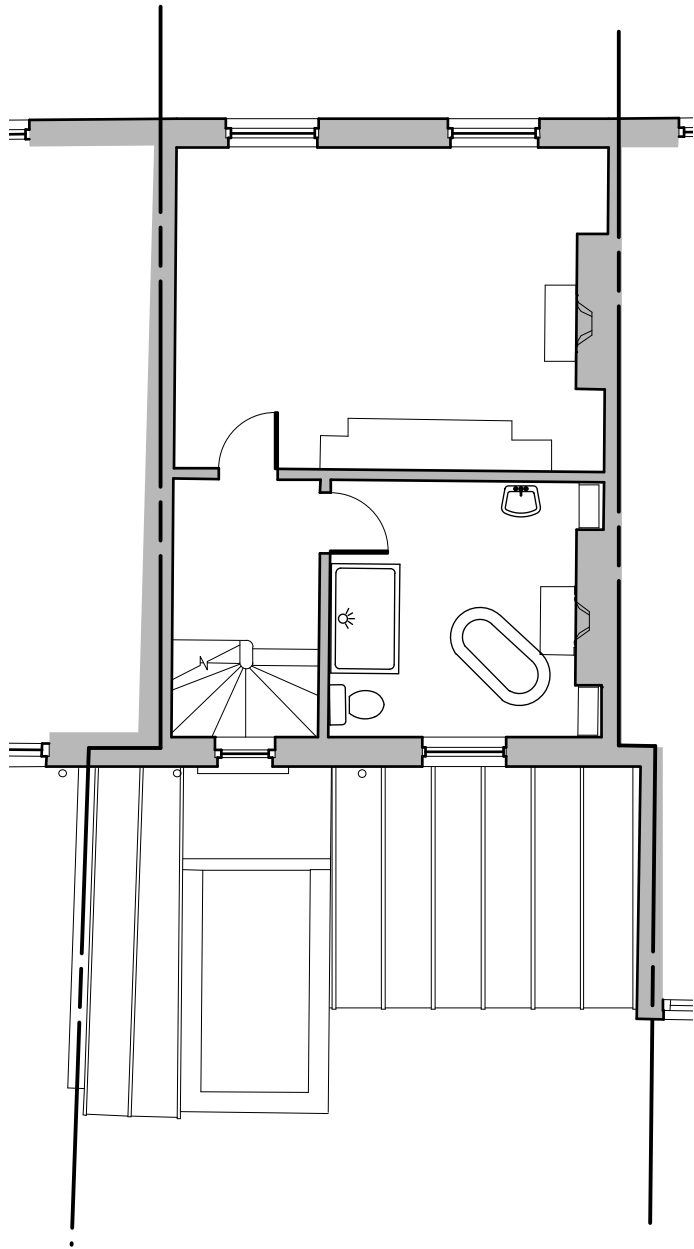

SECOND FLOOR



DRAWING						Mark Waghorn Design 19 New Road Llandeilo Carmarthenshire SA19 6DD 01558 822009 info@markwaghorn.co.uk	
EXISTING FLOOR PLANS							
PROJECT	JASPER HOUSE						
CLIENT	C A SMITH						
JOB NO.	DRAWING NO.	REVISION	DRAWN BY	DATE DRAWN	SCALE		
1515	010		MW	25.6.15	1:100@A3		