




BASEMENT

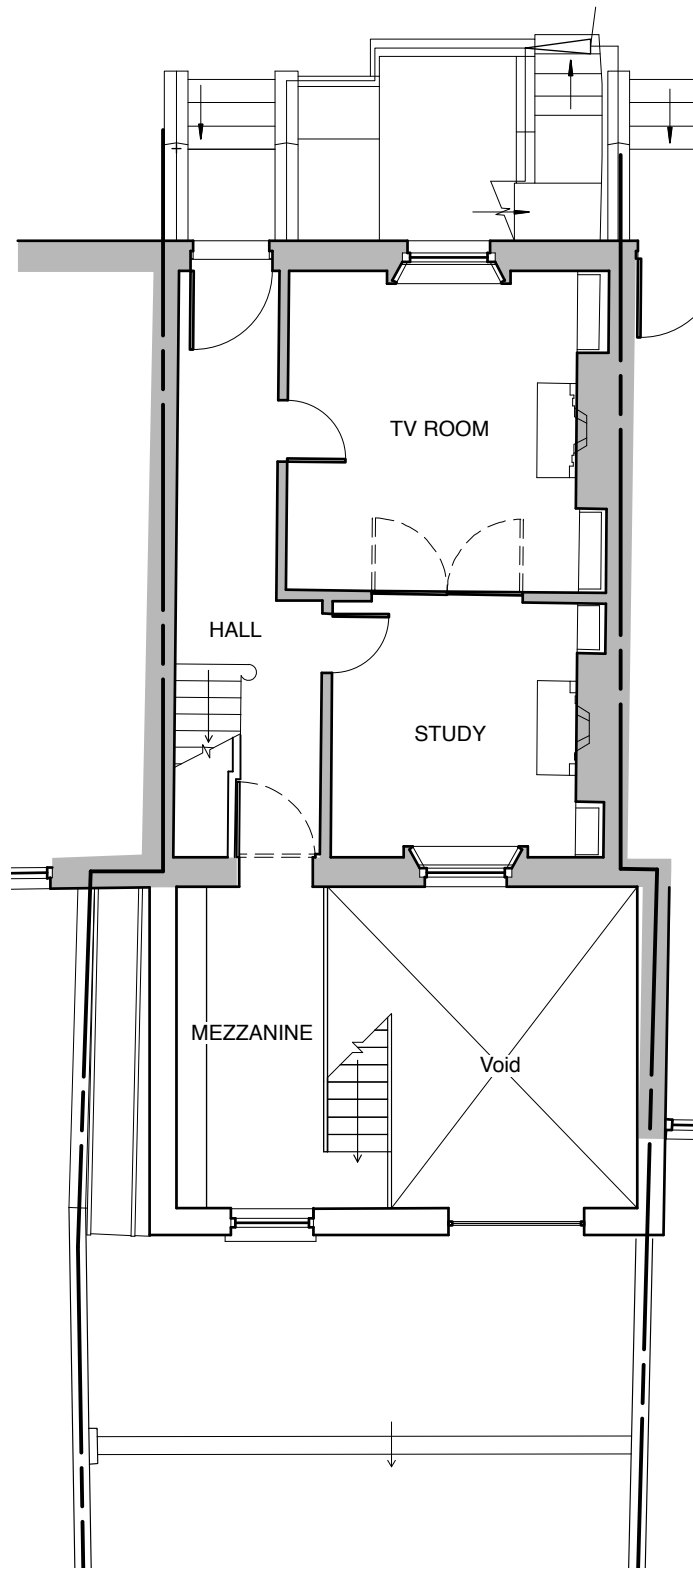


GROUND FLOOR

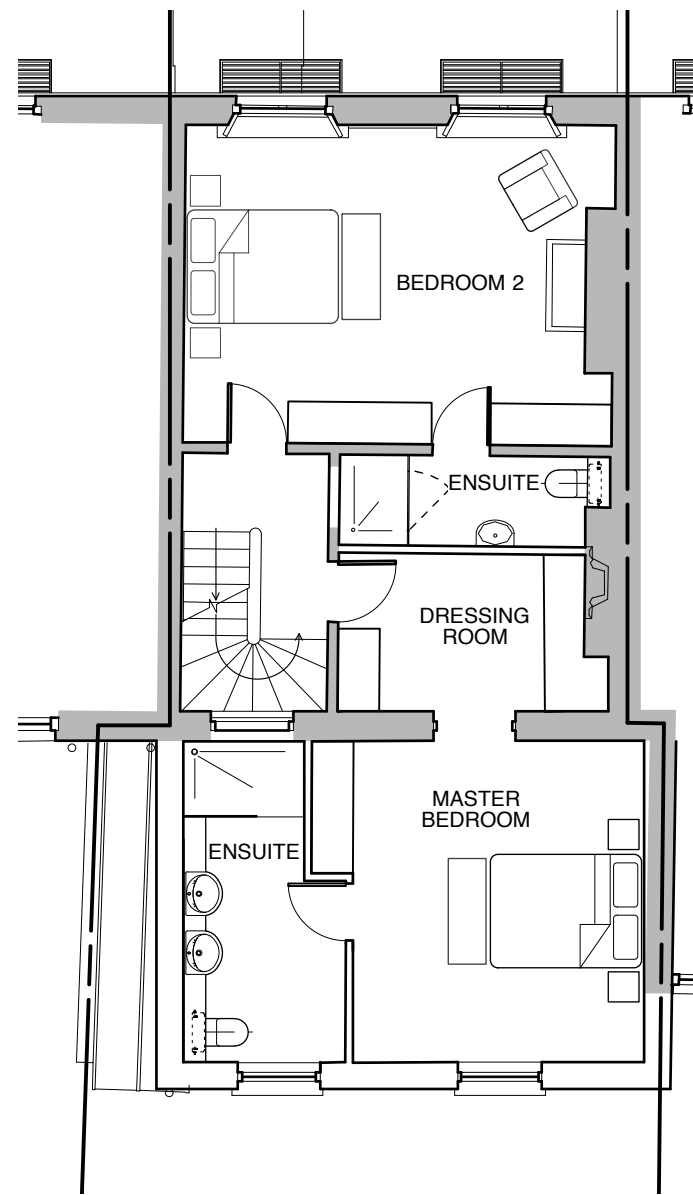

FIRST FLOOR

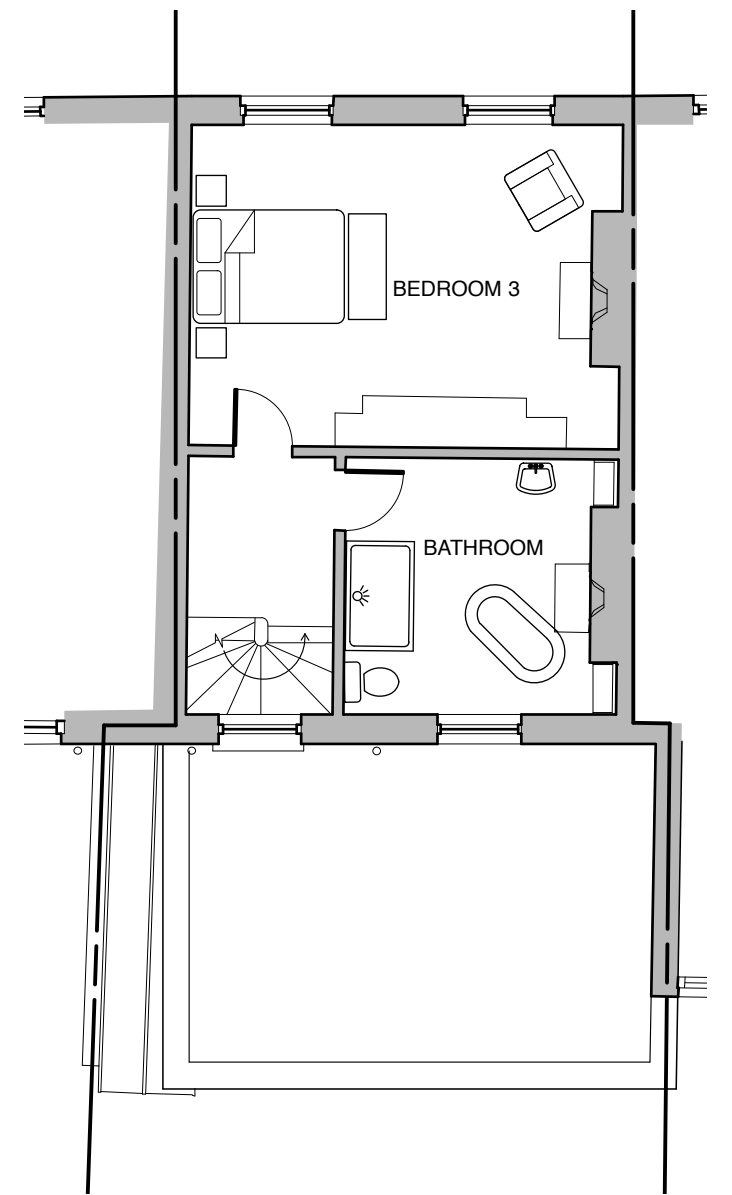

SECOND FLOOR

 

DRAWING					
PROPOSED FLOOR PLANS					
PROJECT	JASPER HOUSE				
CLIENT	C A SMITH				
JOB NO.	DRAWING NO.	REVISION	DRAWN BY	DATE DRAWN	SCALE
1515	110		LJ	25.6.15	1:100@A3

REV	DATE	BY	DESCRIPTION	NOTES

Mark Waghorn Design
 19 New Road
 Llandeilo
 Carmarthenshire
 SA19 6DD
 01558 822009 info@markwaghorn.co.uk

