



NOTES
 Moxon Architects Limited
 This drawing is copyright. All rights reserved.
 Do not scale from this drawing, work from figured dimensions only.

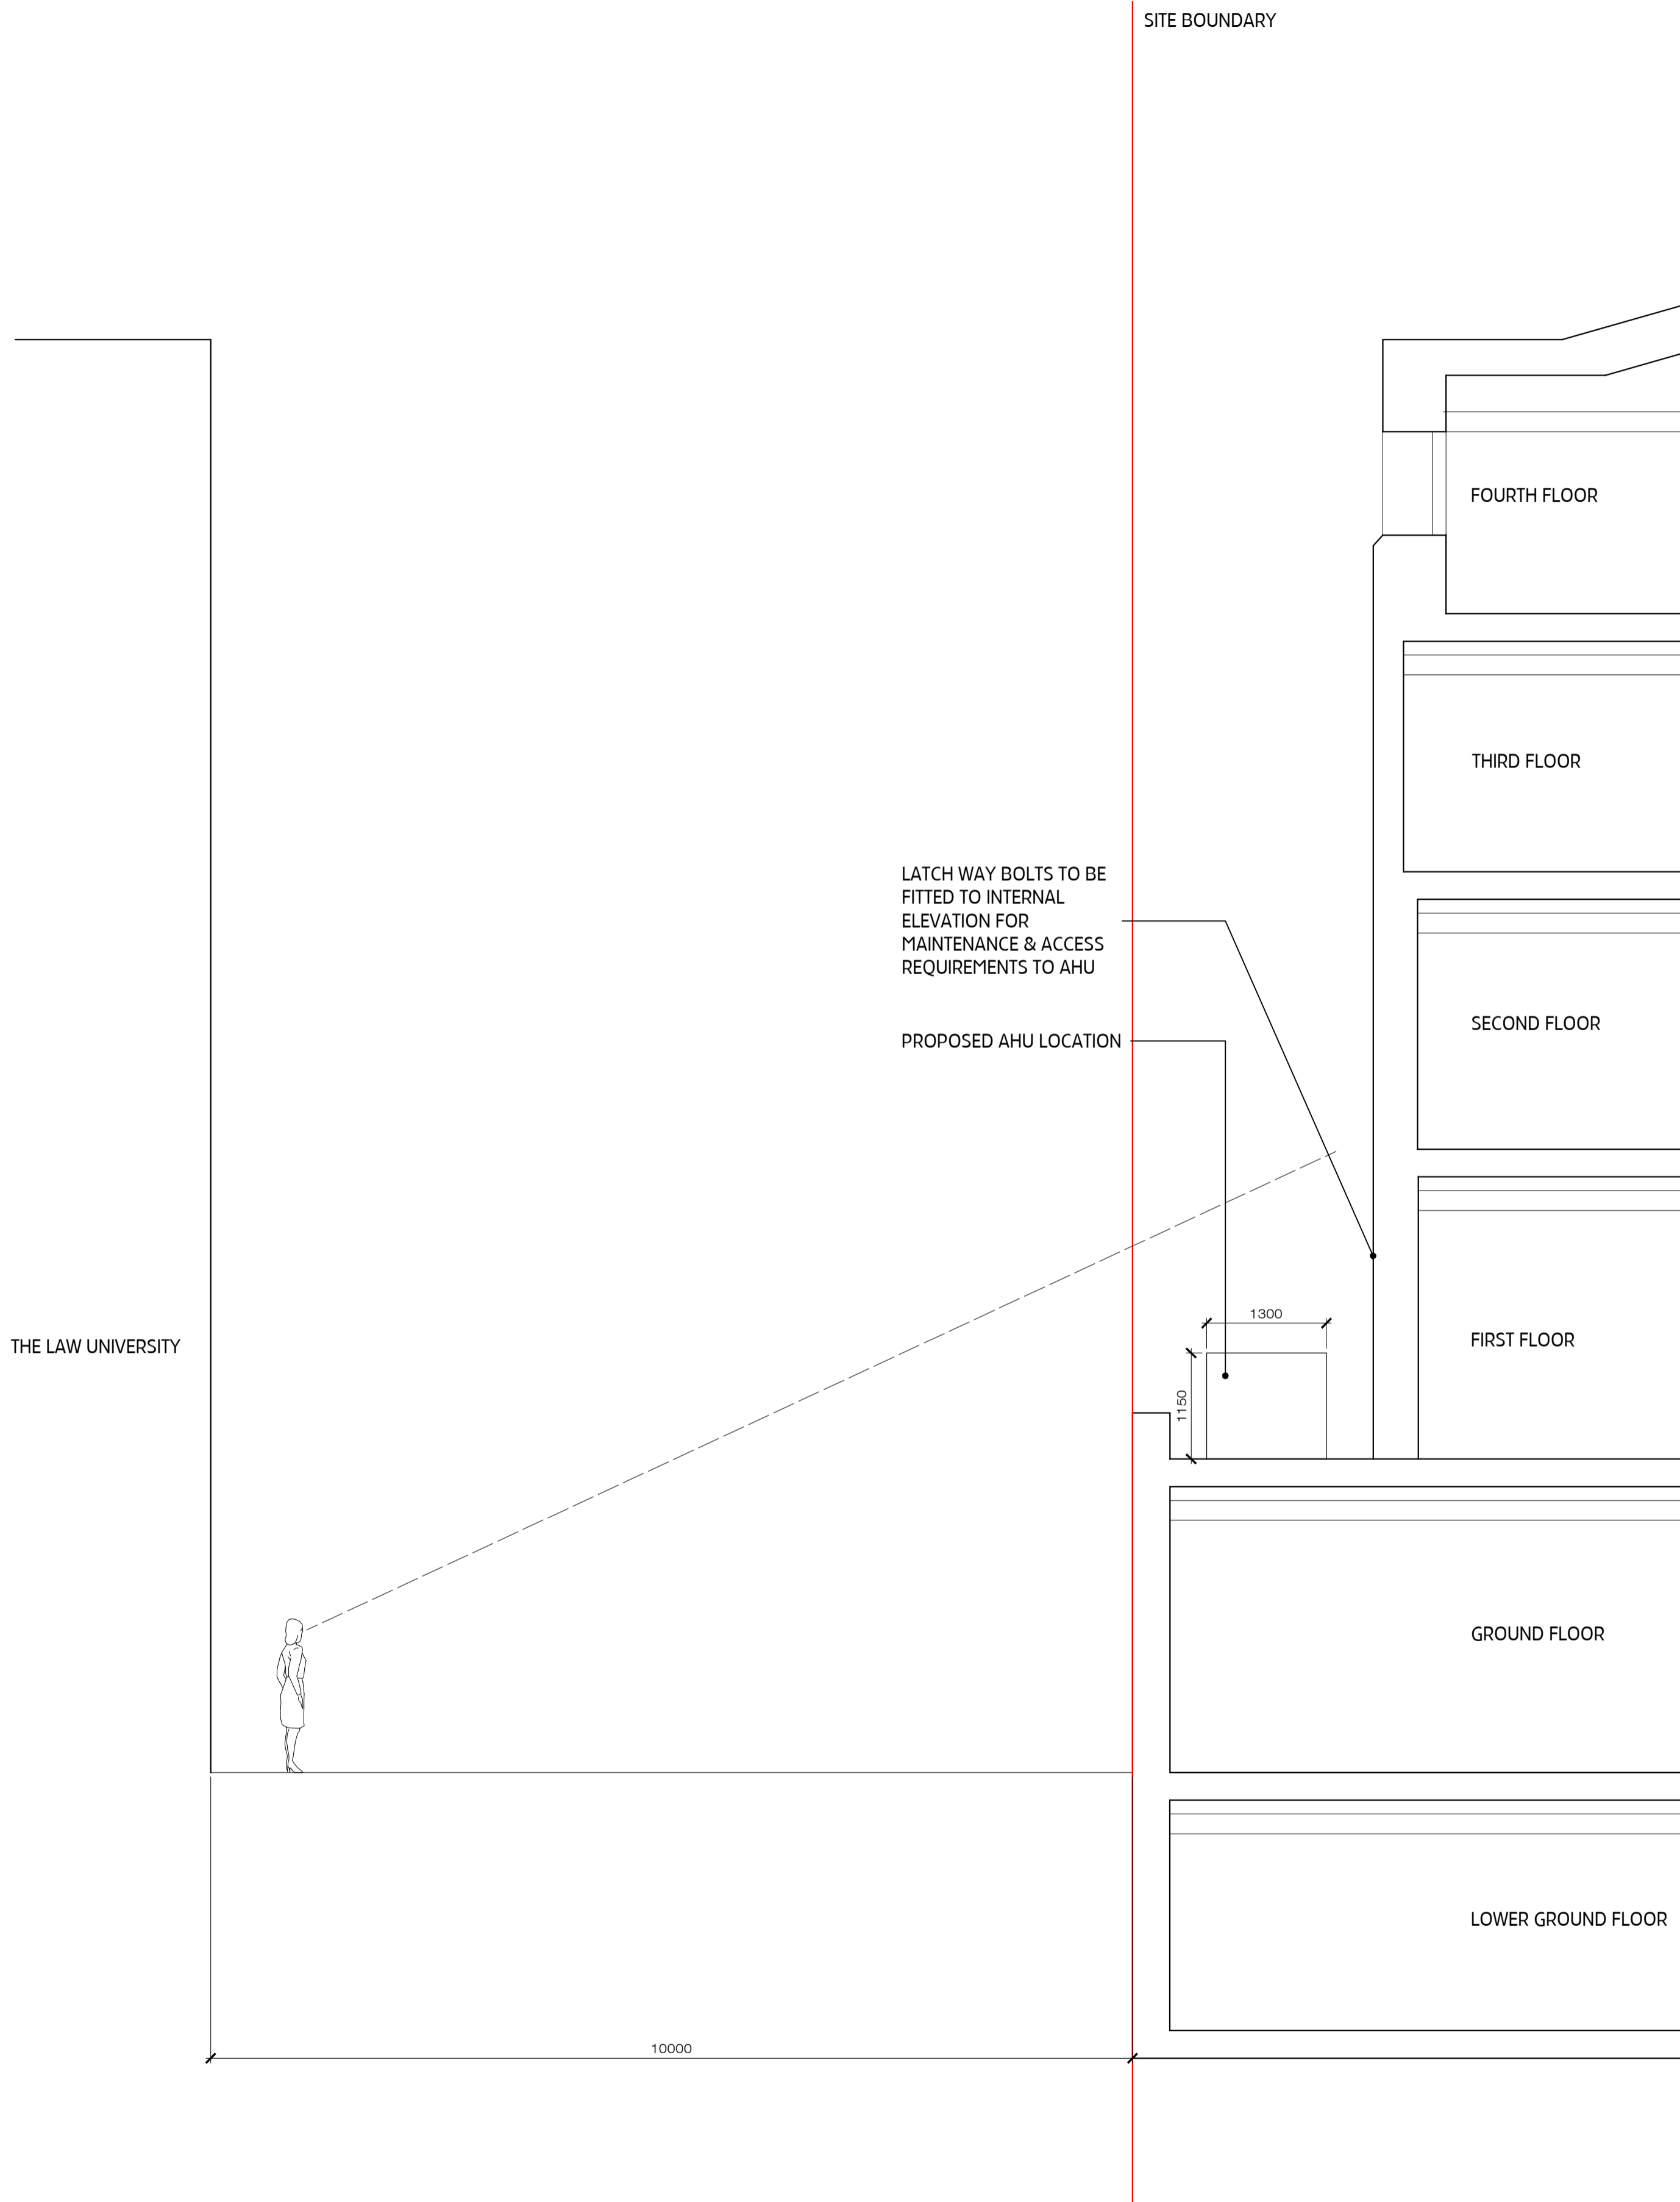

01 SECTION AA
 SCALE 1:50@ A1

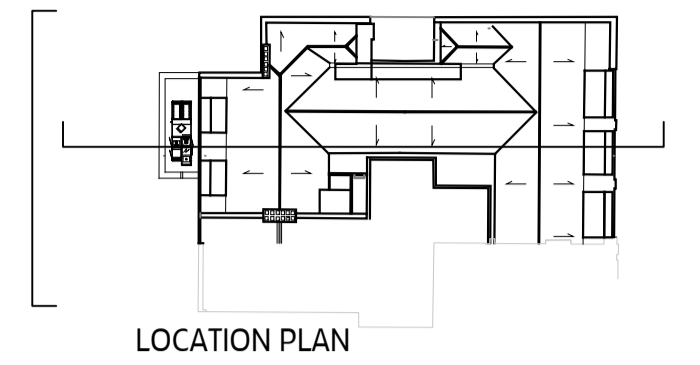

02 EAST ELEVATION
 SCALE 1:50@ A1

MOXON
 LONDON
 Great Western Studios, 65 Alfred Road, London W2 5EU
 t 0207 034 0088 f + 0207 034 0099
 SCOTLAND
 Artists, Crafters, Aberdeen AB35 5LN
 m 0774 061 9198
 mal@moxonarchitects.com | www.moxonarchitects.com

PROJECT TITLE		ALFRED PLACE			
DRAWING TITLE		SECTION & ELEVATION			
DWG STATUS		PLANNING			
DRAWN	SEV	FILE	DATE	REVISION	D
CHECKED	TJM	JOB NO	575	SCALE	1:50
				DWG NO	575 / P-01