


- - - - - Actual extension boundary

EXISTING ROOF PLAN

Scale Meters

 

UNDERCOVER
ARCHITECTURE LTD

The Studio
48 Mornington Terrace, NW1 7RT
T: +44 20 7388 7698
E: info@undercoverarchitecture.com

PROJECT TITLE 48 MORNINGTON TERRACE
LONDON, NW1 7RT
CLIENT **UNDERCOVER**
ARCHITECTURE LTD



DATE JULY 2015
SCALE 1:100 @ A3

DRAWING TITLE **EXISTING ROOF PLAN**
DRAWING N. A 101

REVISION

PLANNING


This drawing is the copyright of Undercover Architecture Ltd and may not be copied, altered or reproduced in anyway or passed to a third party without written authority. All dimensions are subject to site survey and site verification. Do not scale.

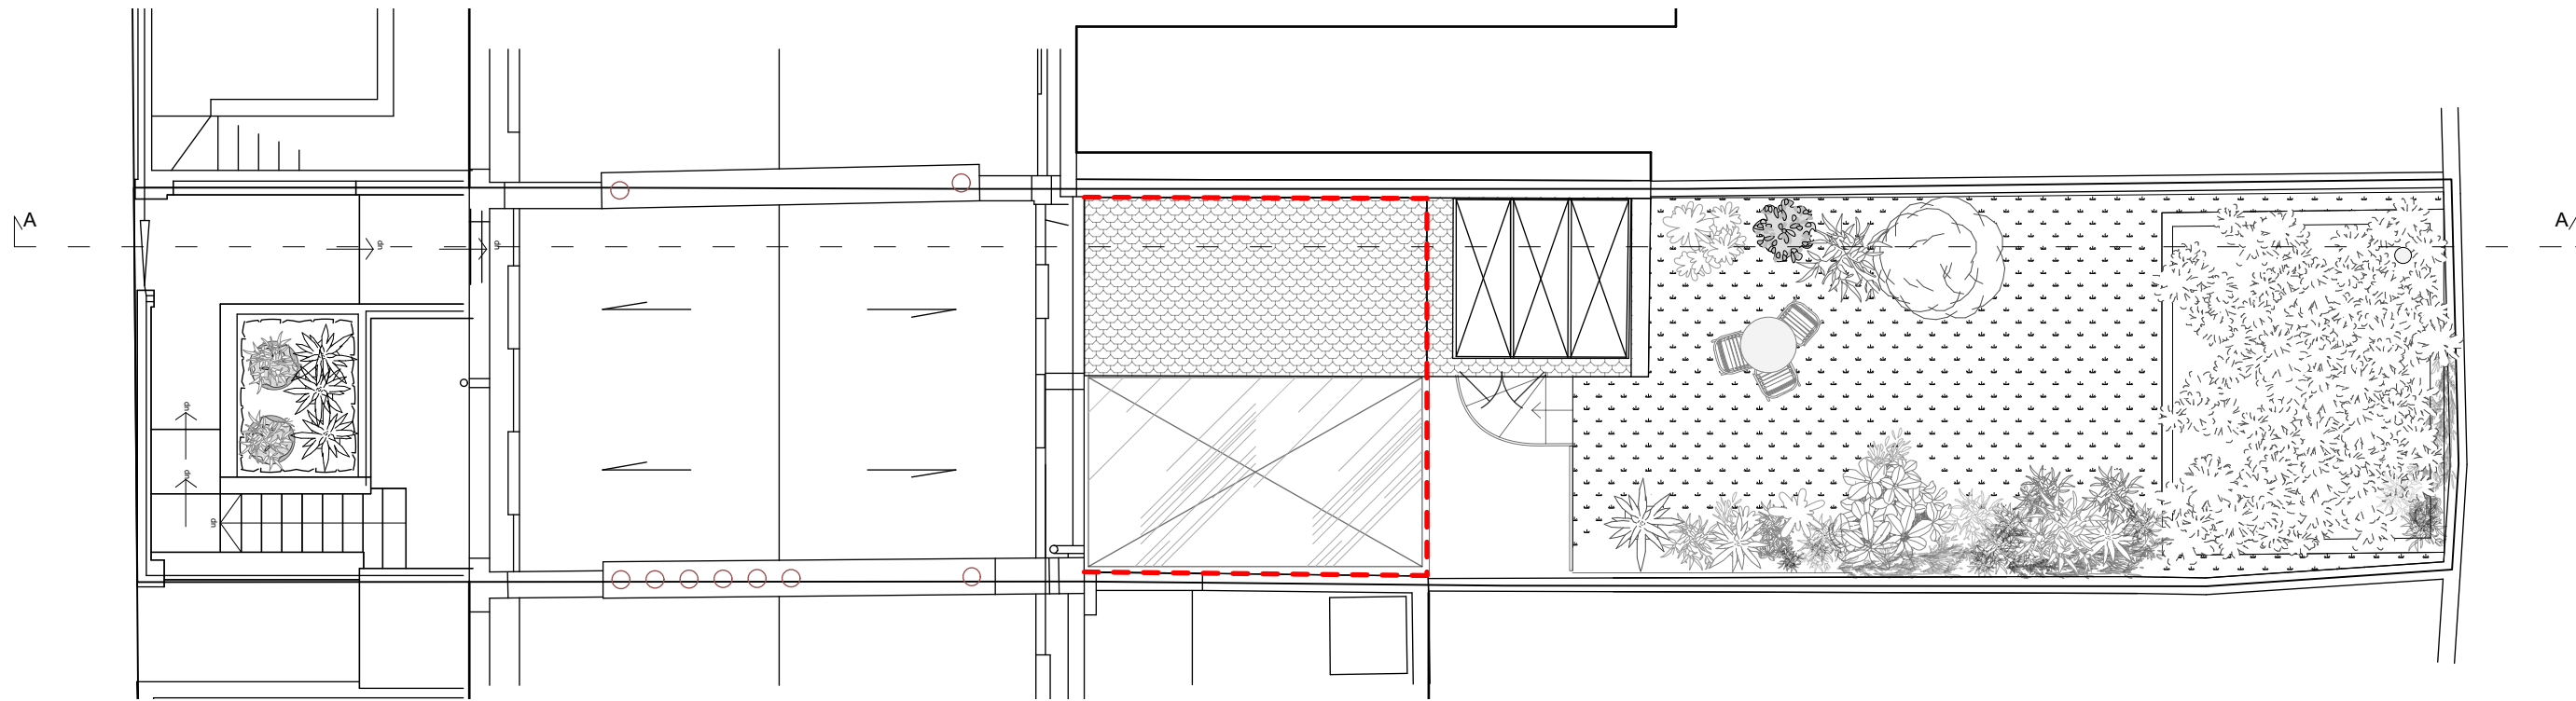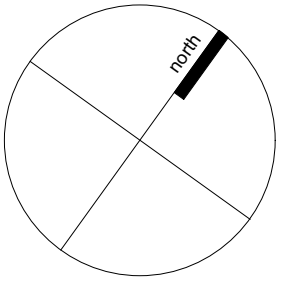



- - - - - Actual extension boundary

PROPOSED ROOF PLAN


Scale Meters

 

UNDERCOVER ARCHITECTURE LTD	The Studio 48 Mornington Terrace, NW1 7RT T: +44 20 7388 7698 E: info@undercoverarchitecture.com	PROJECT TITLE 48 MORNINGTON TERRACE LONDON, NW1 7RT	DATE JULY 2015	DRAWING TITLE PROPOSED ROOF PLAN	REVISION PLANNING	This drawing is the copyright of Undercover Architecture Ltd and may not be copied, altered or reproduced in anyway or passed to a third party without written authority. All dimensions are subject to site survey and site verification. Do not scale.
		CLIENT UNDERCOVER ARCHITECTURE LTD	SCALE 1:100 @ A3	DRAWING N. A 102		

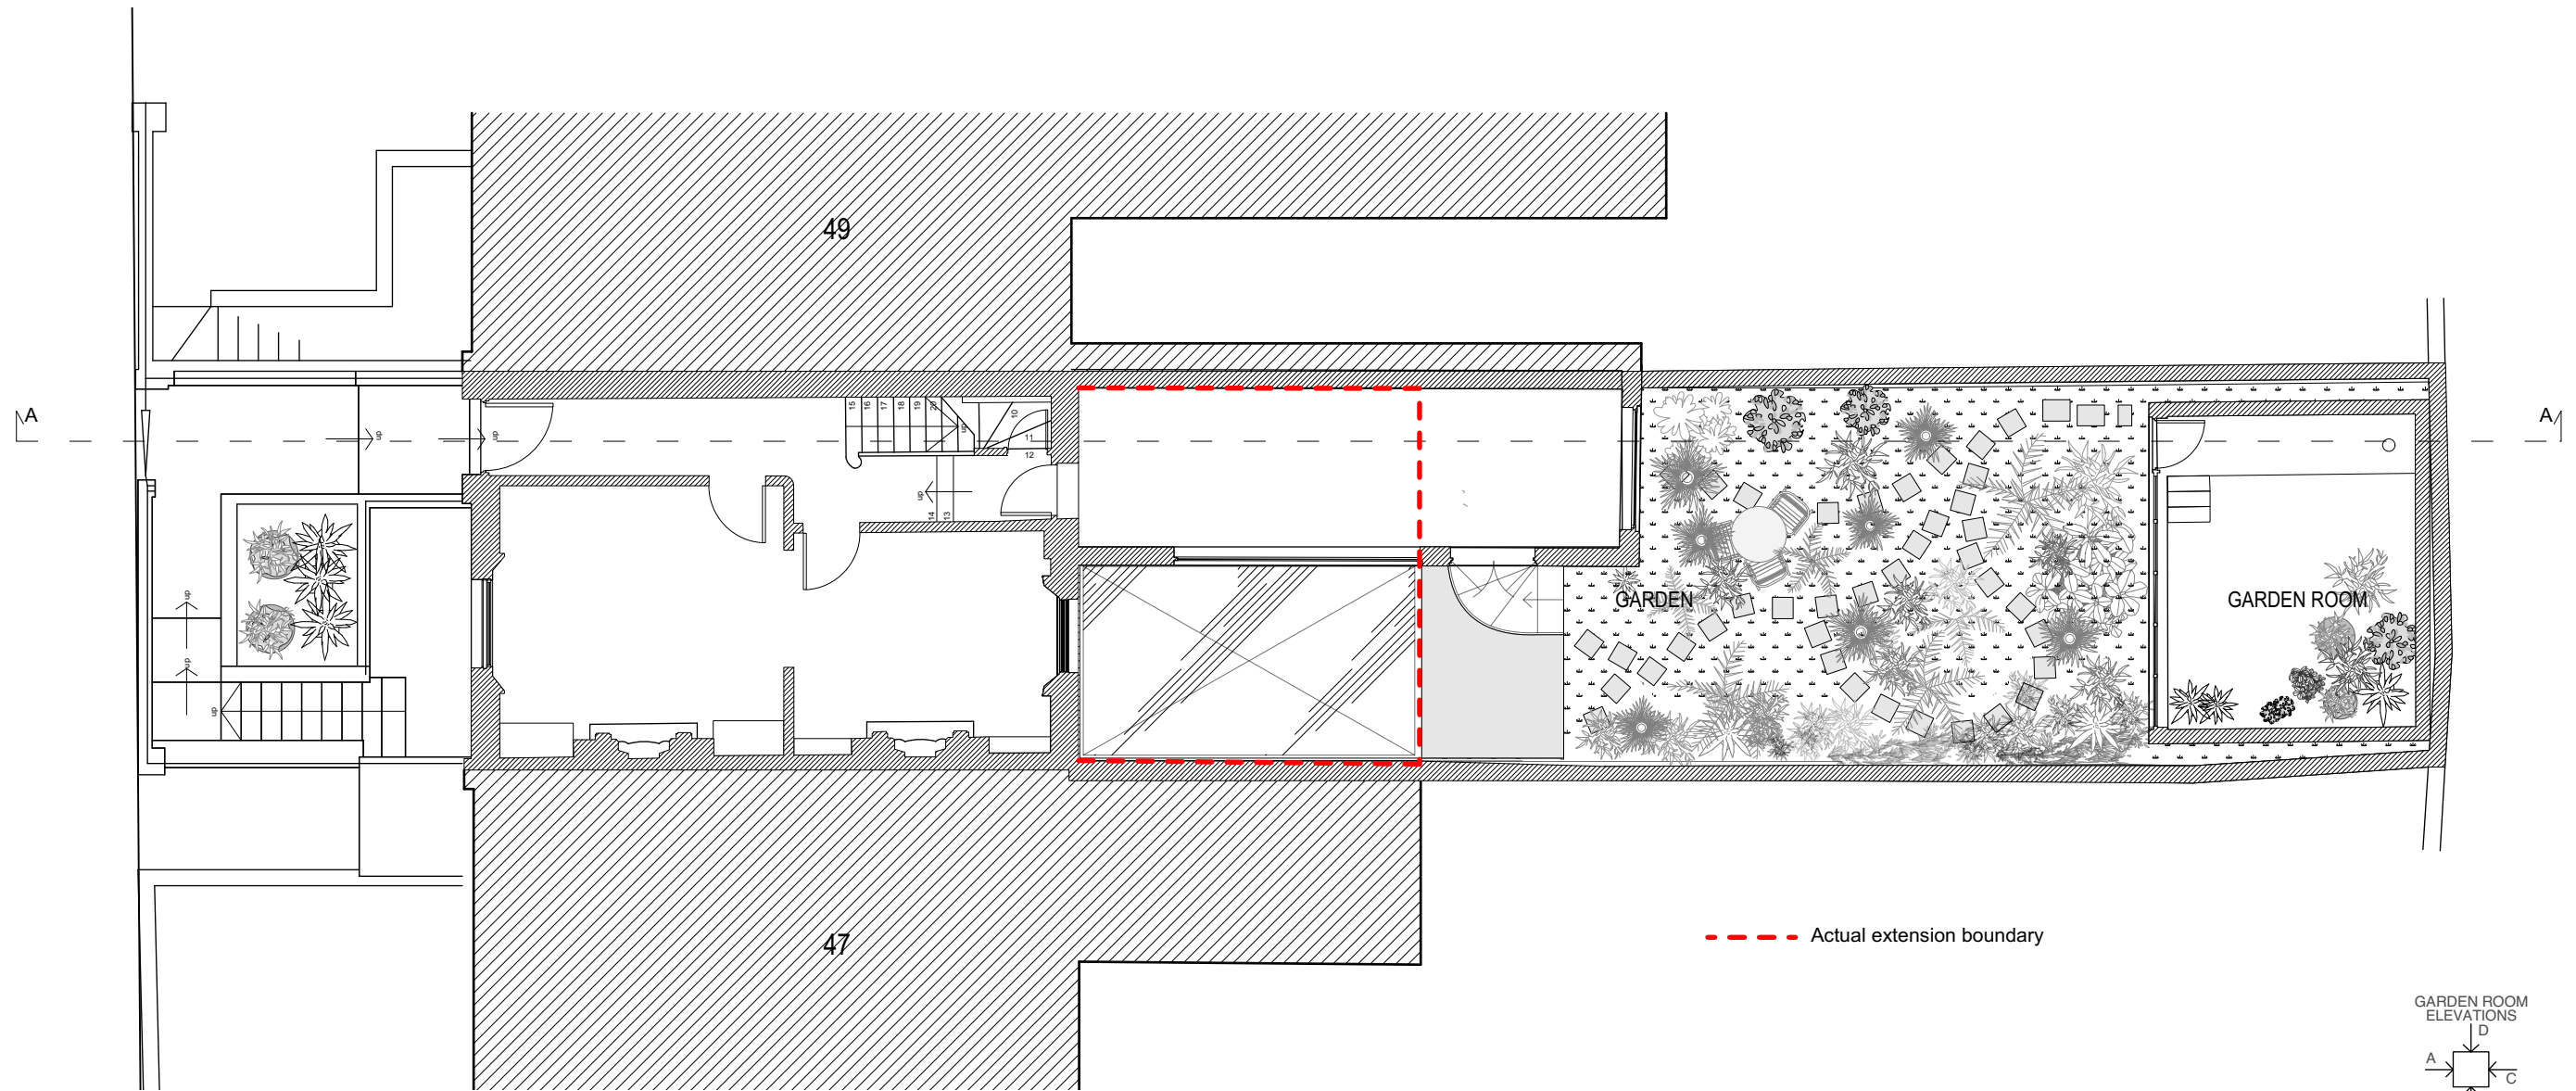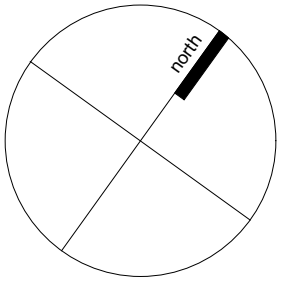


- - - Actual extension boundary

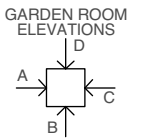

PROPOSED GROUND FLOOR PLAN

Scale Meters

 

UNDERCOVER ARCHITECTURE LTD	The Studio 48 Mornington Terrace, NW1 7RT T: +44 20 7388 7698 E: info@undercoverarchitecture.com	PROJECT/TITLE 48 MORNINGTON TERRACE LONDON, NW1 7RT	DATE JULY 2015	DRAWING/TITLE PROPOSED GROUND FLOOR PLAN	REVISION	PLANNING	This drawing is the copyright of Undercover Architecture Ltd and may not be copied, altered or reproduced in anyway or passed to a third party without written authority. All dimensions are subject to site survey and site verification. Do not scale.
		CLIENT UNDERCOVER ARCHITECTURE LTD	SCALE 1:100 @ A3	DRAWING N. A 103			