


Ordnance Survey, (c) Crown Copyright 2015. All rights reserved. Licence number 100022432

Site Location Plan




Scale 1:1250 @ A3

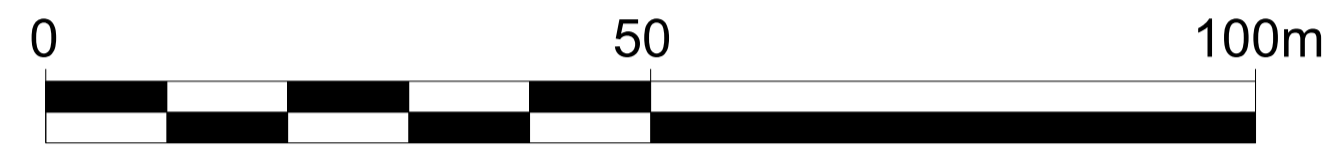

Site Plan

FITZJOHN'S AVENUE

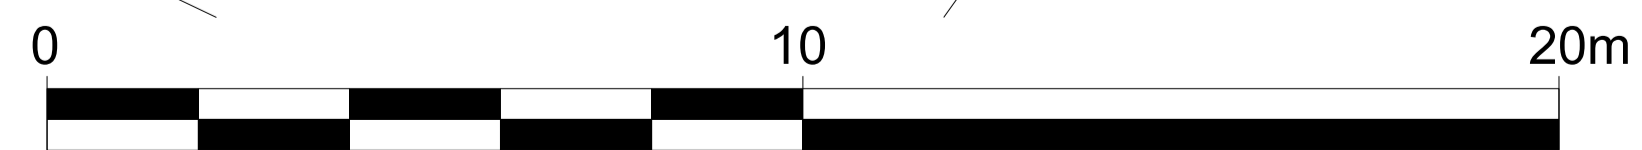

Scale 1:200 @A3

Notes:

Do not scale from this drawing except for Planning purposes.
Work from figured dimensions only.
All dimensions to be checked on site prior to commencement of work.

Revisions:

02.07.15 Boundary line on site location plan amended.

Project:

Proposed Replacement of Existing Windows at 95 Fitzjohn's Avenue London NW3 6NX

Title: Site Plan and Site Location Plan

Scale: 1:200 & 1@1250 @ A3

Date: May 2014

Oakley Hough.

The Barn, Stebbing Farm
Fishers Green, Stevenage,
Hertfordshire SG1 2JB

Tel: 01438 745288
Mobile: 07710 549 270
e-mail: john@oakleyhough.co.uk

Drawing Number: 714/01A