


REVISIONS		
Rev.	Date	By

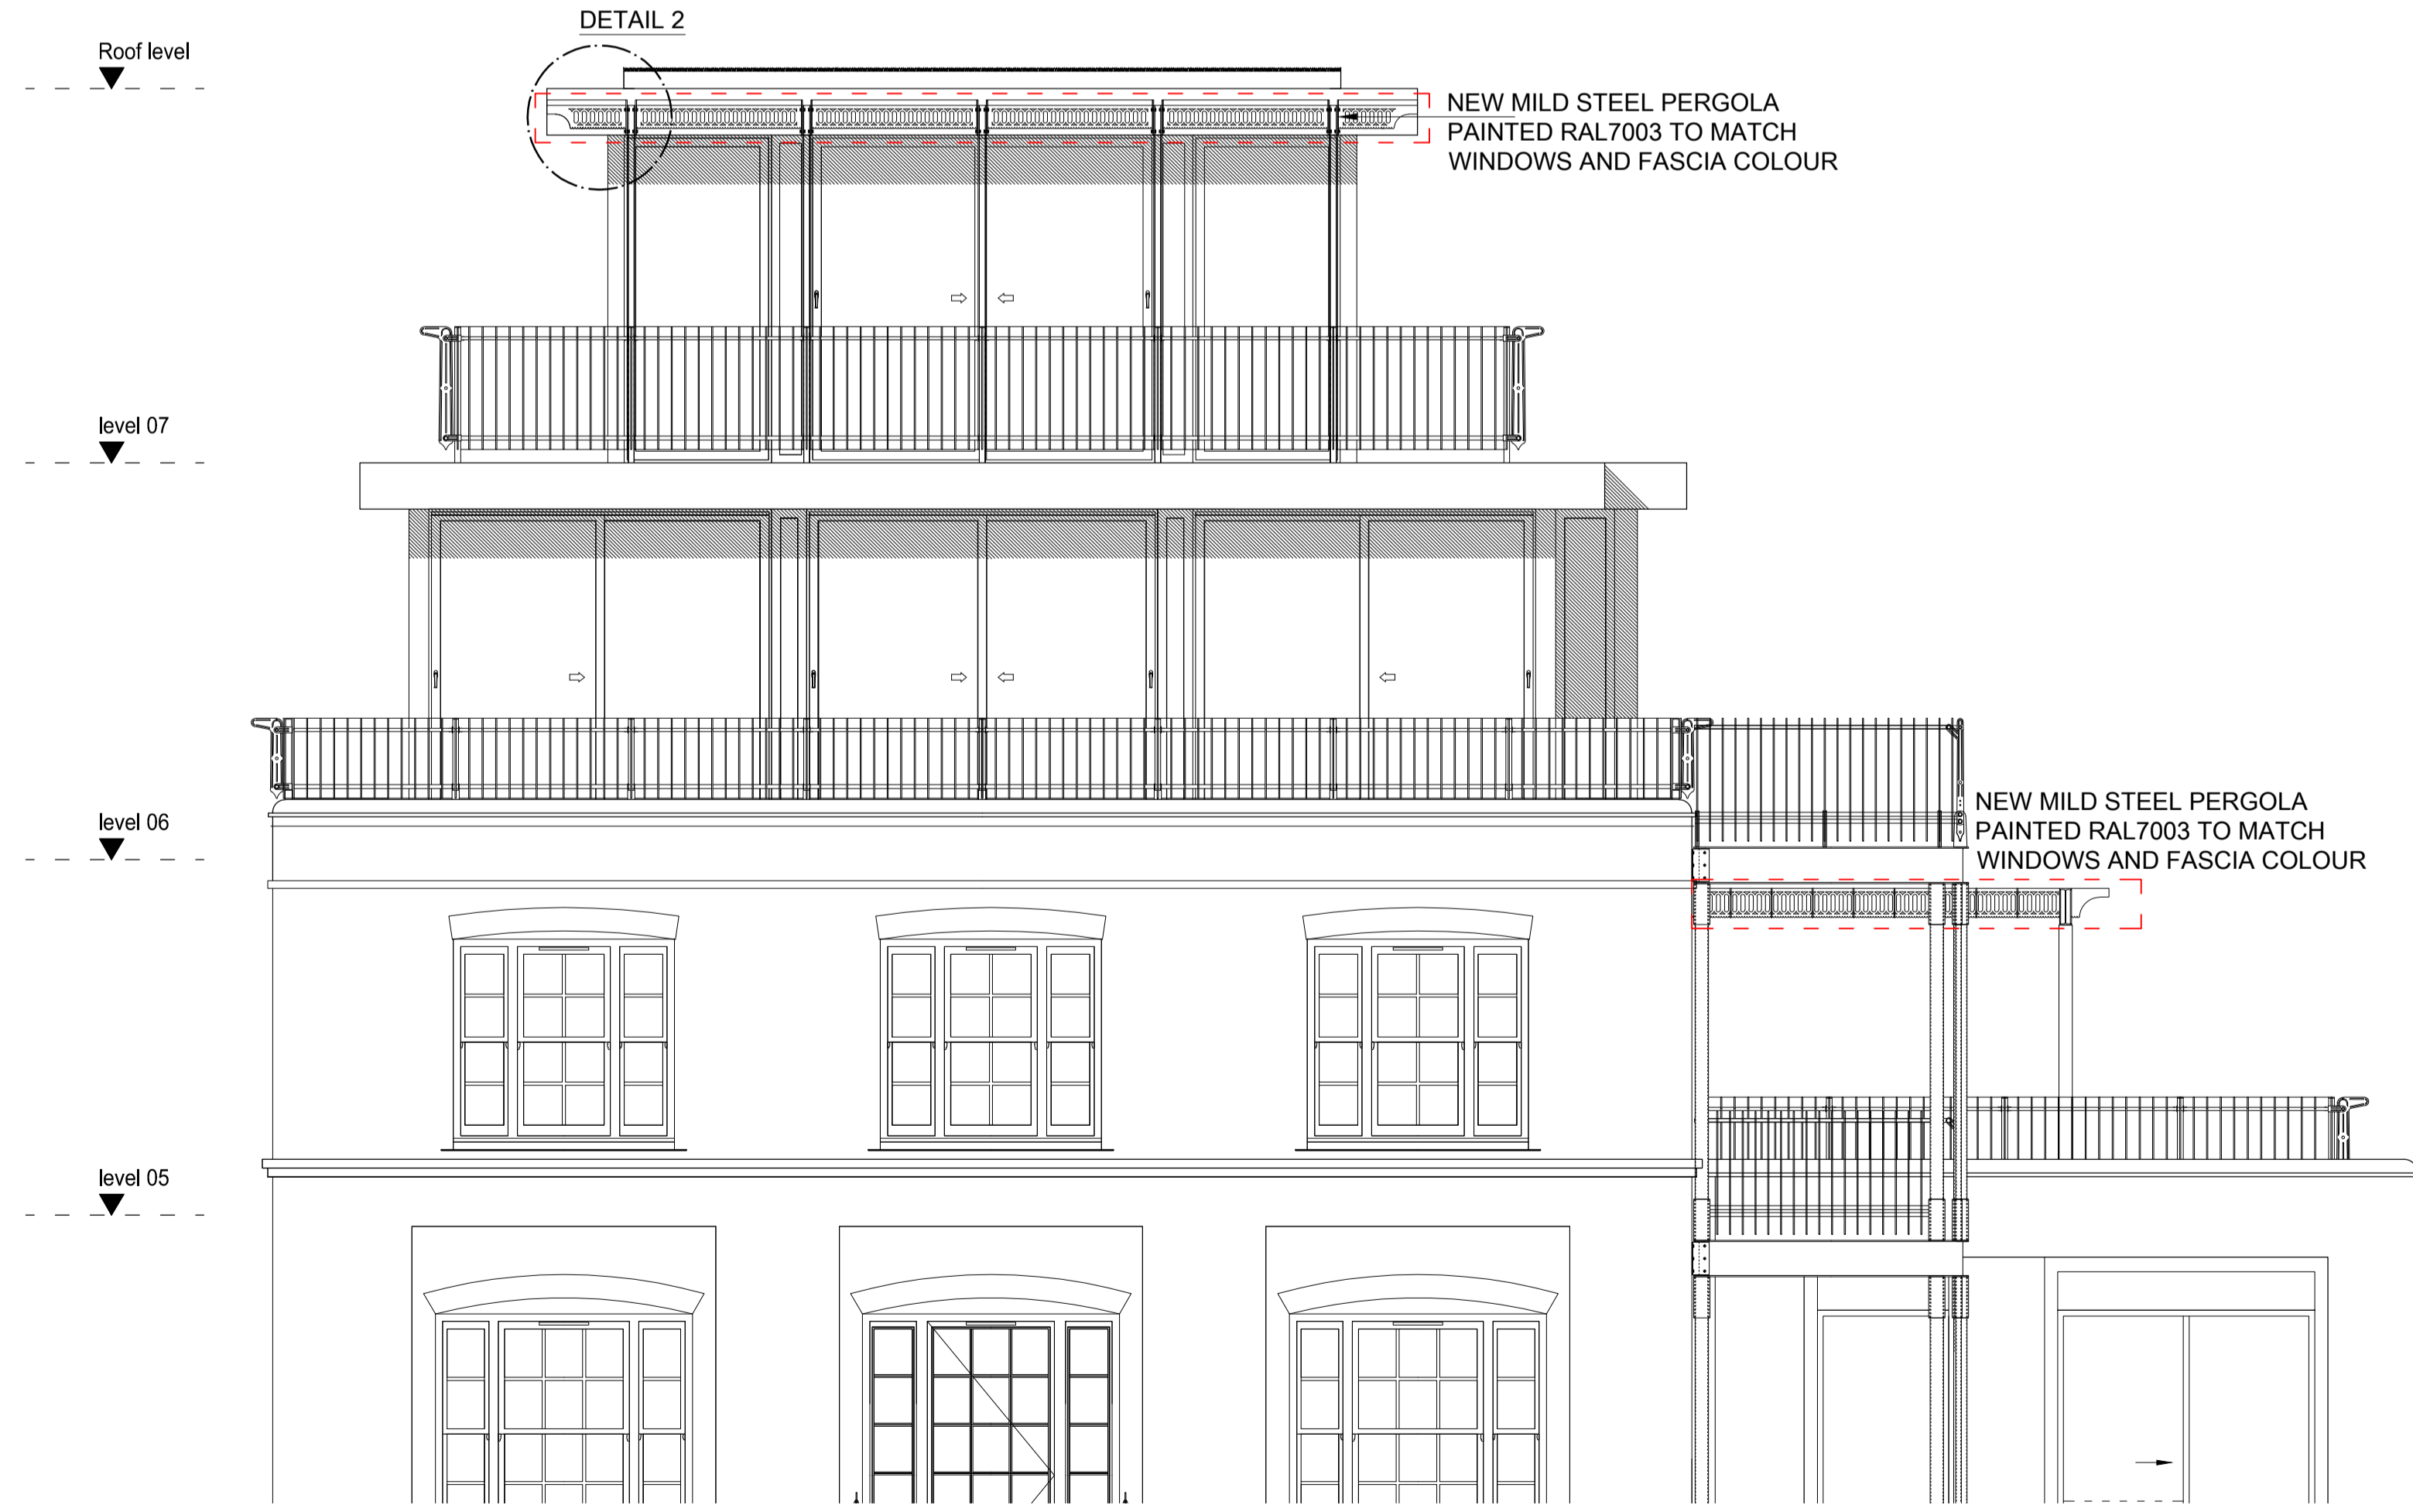

PROPOSED WEST ELEVATION



PROPOSED SOUTH ELEVATION

PLANNING APPLICATION

ALL DIMENSIONS TO BE CHECKED ON SITE
WORK TO FIGURED DIMENSIONS ONLY
REPORT DISCREPANCIES TO THE ARCHITECT
AT ONCE BEFORE PROCEEDING

Contemporary Design Solutions



Client

RISSETALL LTD

Project Title

Additional Steel Pergolas on 5th and 7th Floors,
10A Belmont Street, LONDON NW1

Drawing Title

Proposed West and South Elevations

Scale	1: 50@A1, 1:100@A3	Date	July 2015
Drawn	LV	Checked	
Drawing No.		Rev.	

150630-A(GA)400

CAD plot date: 02 Jul 2015 - 12:13pm

