


REVISIONS		
Rev.	Date	By

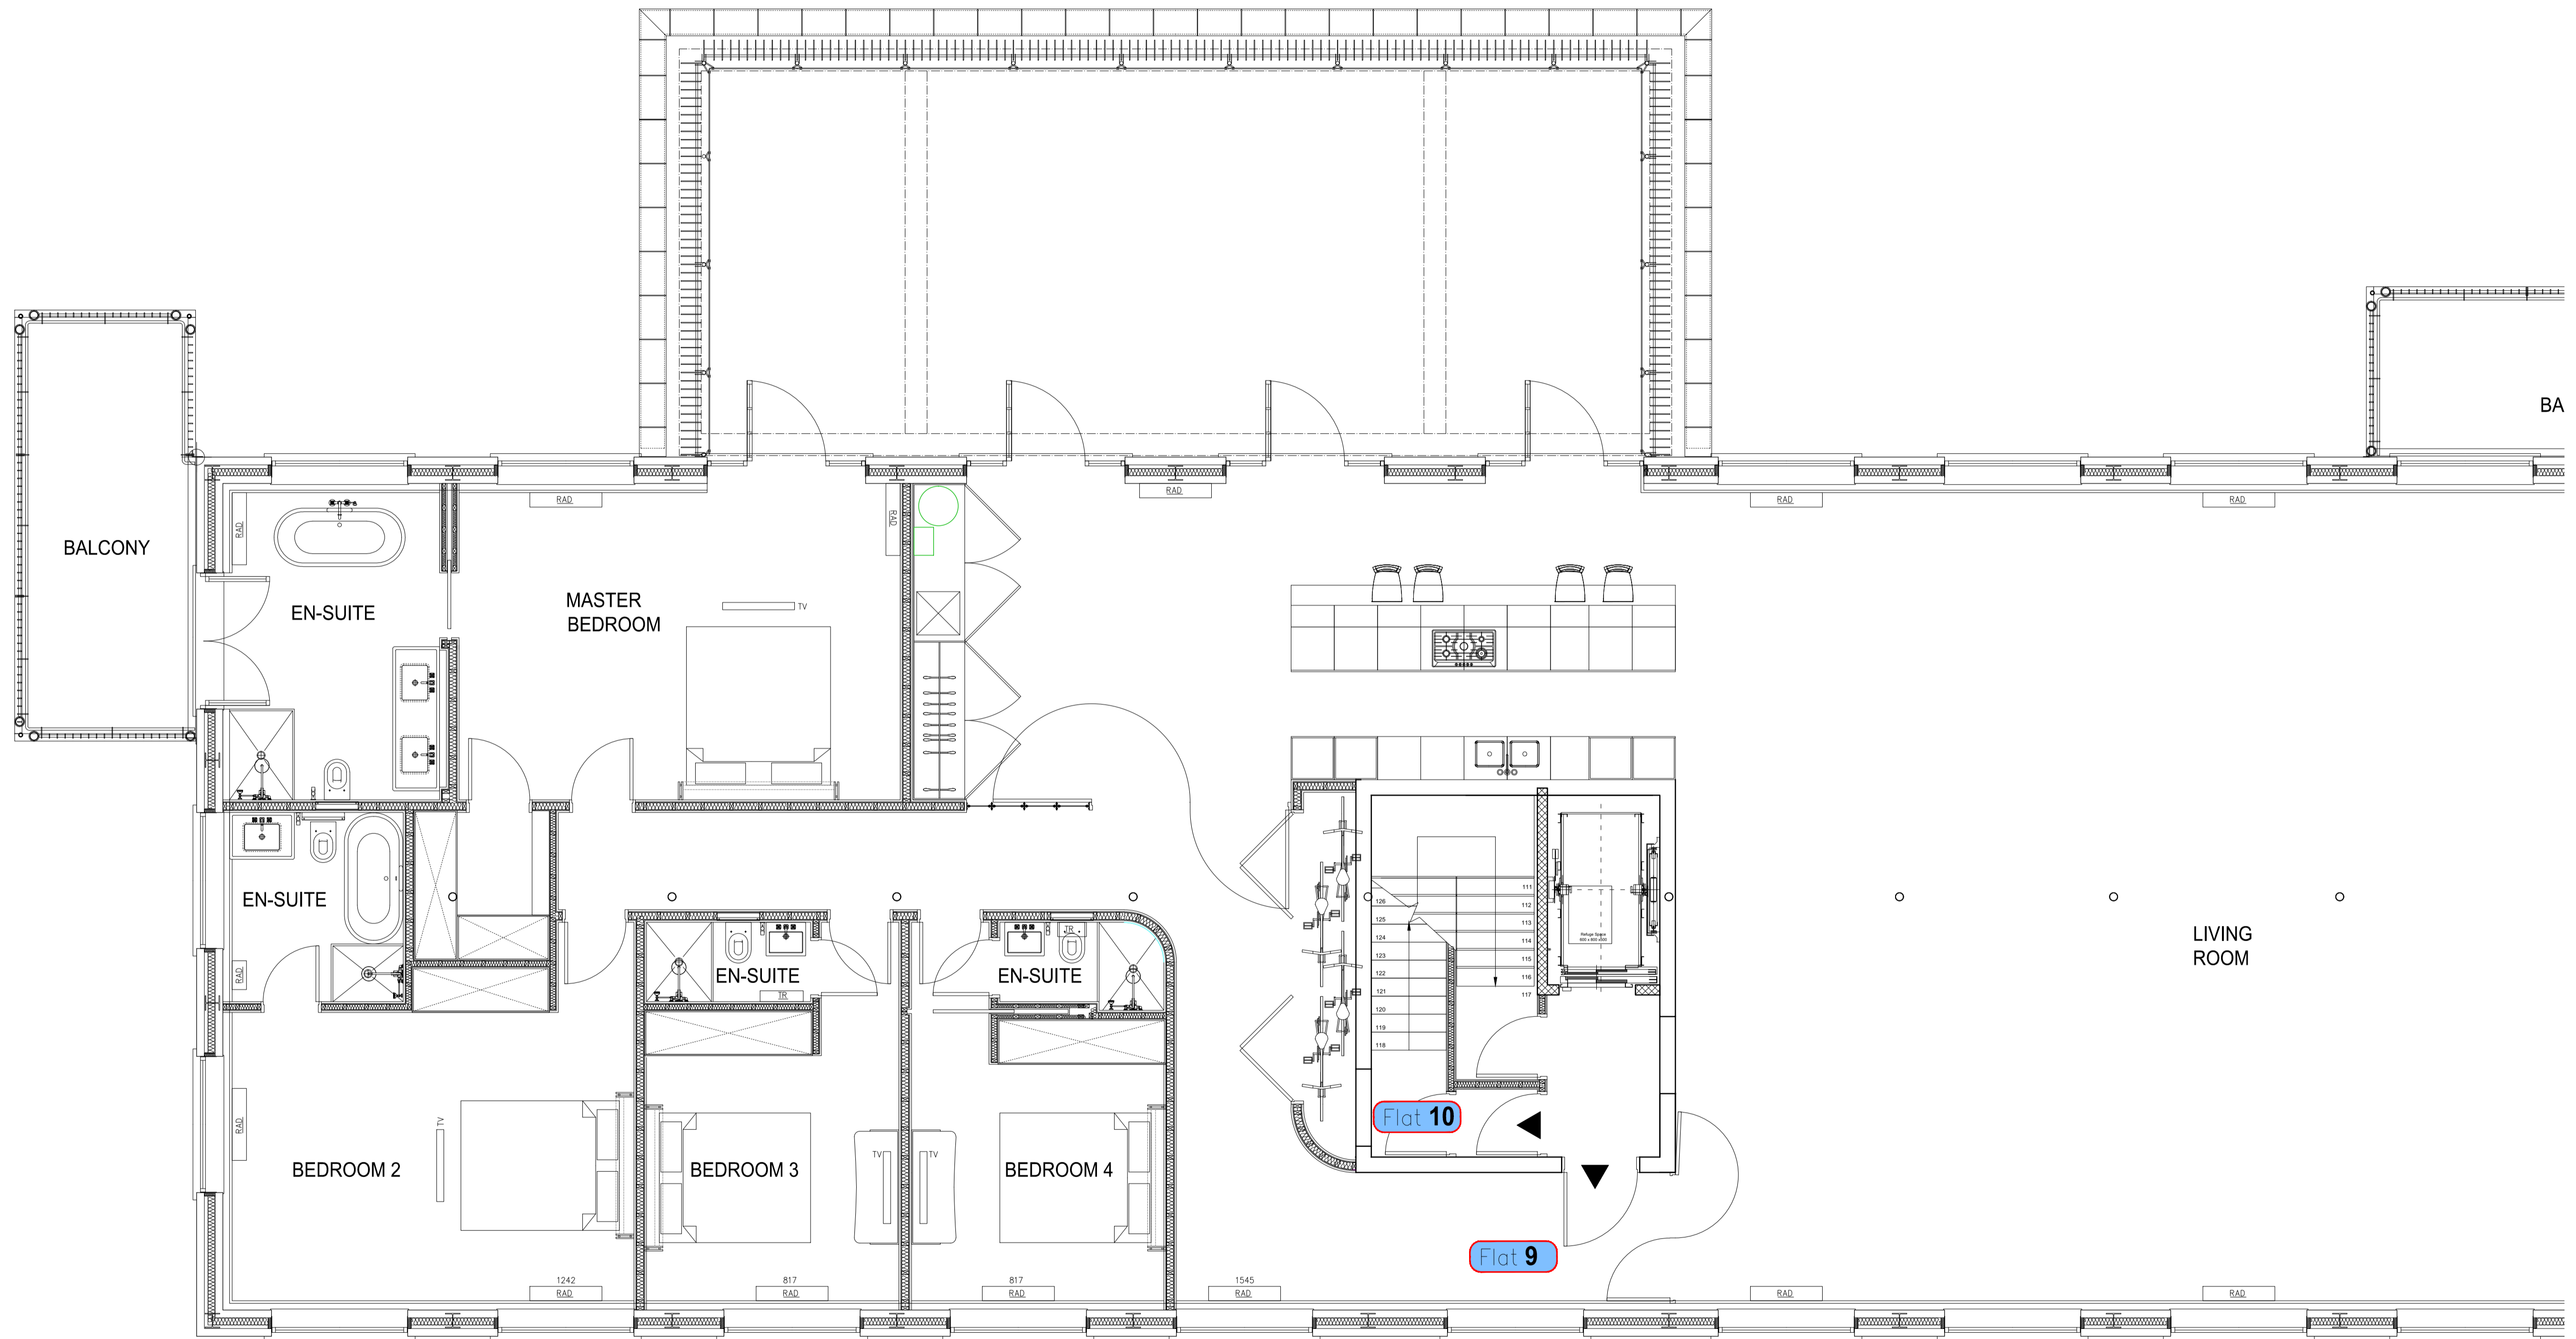

**EXISTING FIFTH FLOOR**

**PLANNING APPLICATION**  
 ALL DIMENSIONS TO BE CHECKED ON SITE  
 WORK TO FIGURED DIMENSIONS ONLY  
 REPORT DISCREPANCIES TO THE ARCHITECT  
 AT ONCE BEFORE PROCEEDING

Contemporary Design Solutions

46 Great Marlborough Street  
 London  
 W1F 7JW  
 Telephone: 020 7494 9000 Fax: 020 7494 4944

Client  
**RISETALL LTD**

Project Title  
 Additional Steel Pergolas on 5th and 7th Floors,  
 10A Belmont Street, LONDON NW1

Drawing Title  
**Existing Fifth Floor Plan**

Scale	1: 50@A1, 1:100@A3	Date	July 2015
Drawn	LV	Checked	
Drawing No.	150630-A(SO)150		

CAD plot date: 02 Jul 2015 - 12:20pm

