


REVISIONS


Rev. Date By

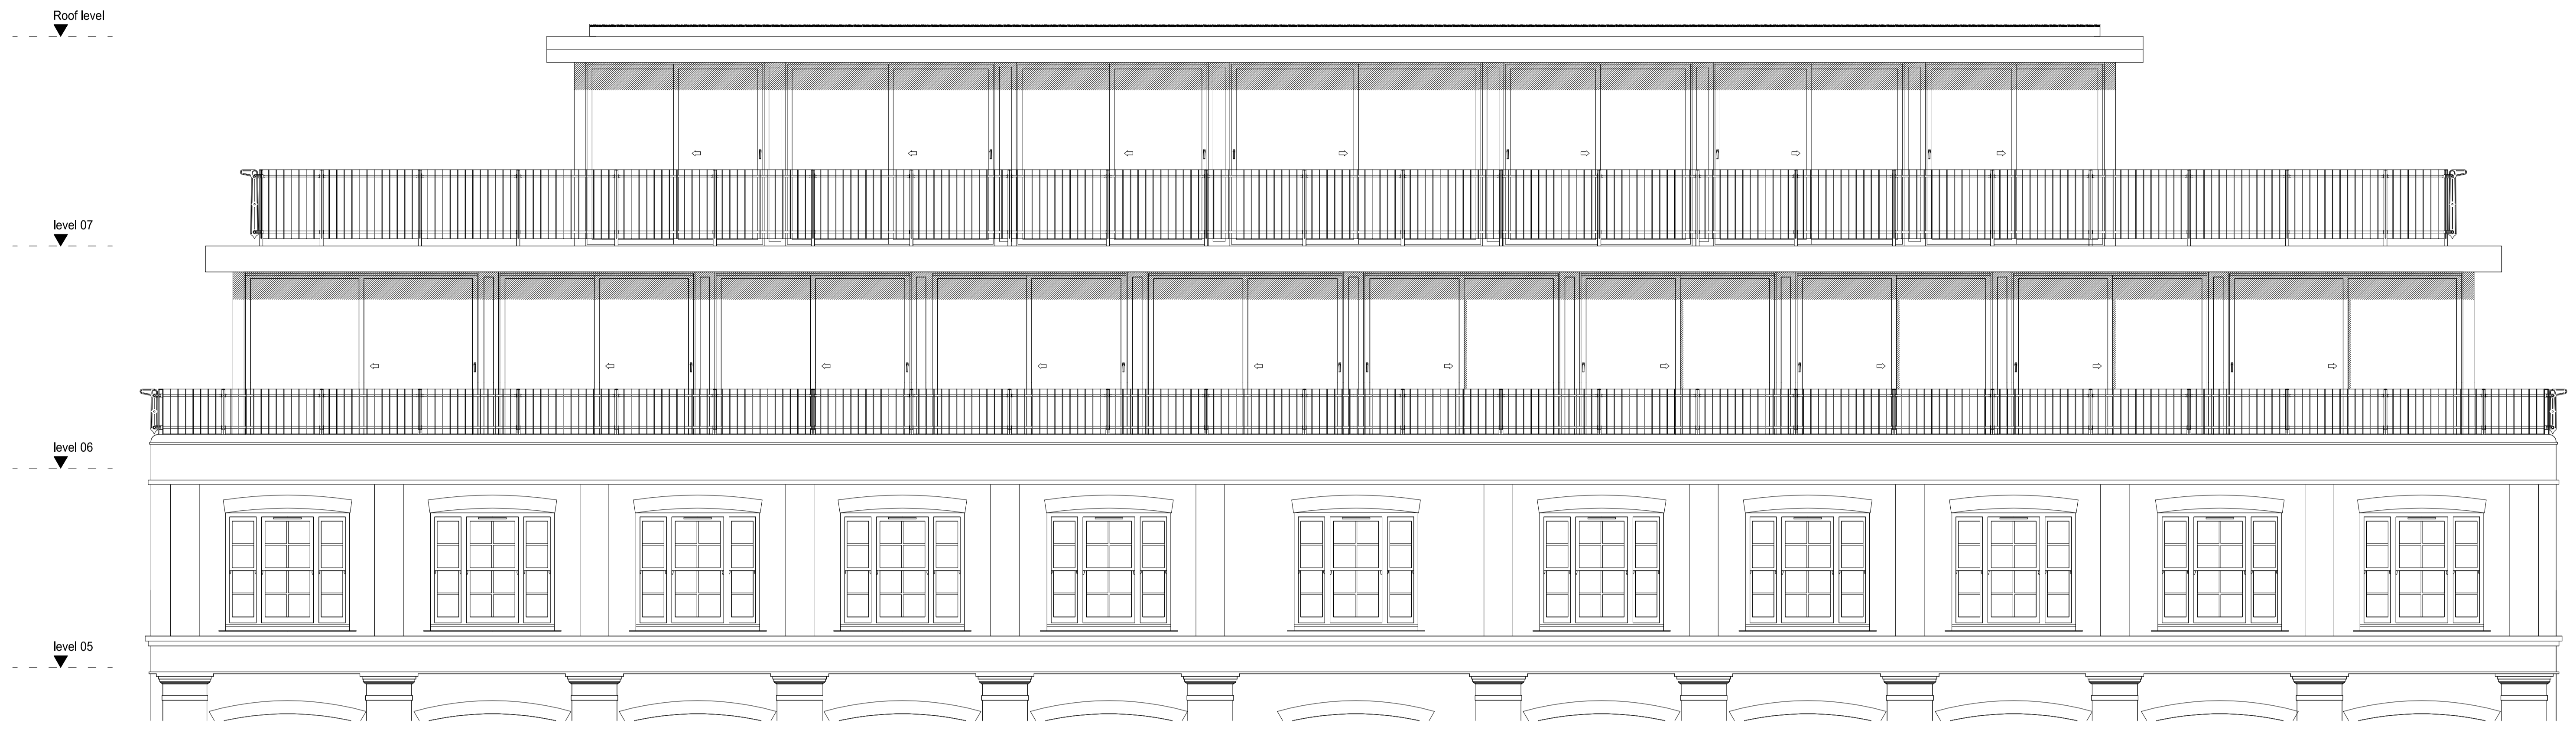

EXISTING WEST ELEVATION




EXISTING SOUTH ELEVATION

 

PLANNING APPLICATION

ALL DIMENSIONS TO BE CHECKED ON SITE  
WORK TO FIGURED DIMENSIONS ONLY  
REPORT DISCREPANCIES TO THE ARCHITECT  
AT ONCE BEFORE PROCEEDING

Contemporary Design Solutions

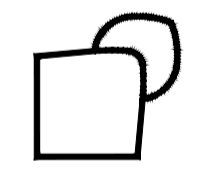

46 Great Marlborough Street  
London  
W1F 7JW  
Telephone: 020 7494 9000 Fax: 020 7494 4944

Client

RISETALL LTD

Project Title

Additional Steel Pergolas on 5th and 7th Floors,  
10A Belmont Street, LONDON NW1

Drawing Title

Existing West and South Elevations

Scale 1: 50@A1, 1:100@A3 Date July 2015

Drawn LV Checked

Drawing No. 150630-A(SO)400 Rev.

CAD plot date: 02 Jul 2015 - 12:17pm