



# SITE & GROUND FLOOR PLAN

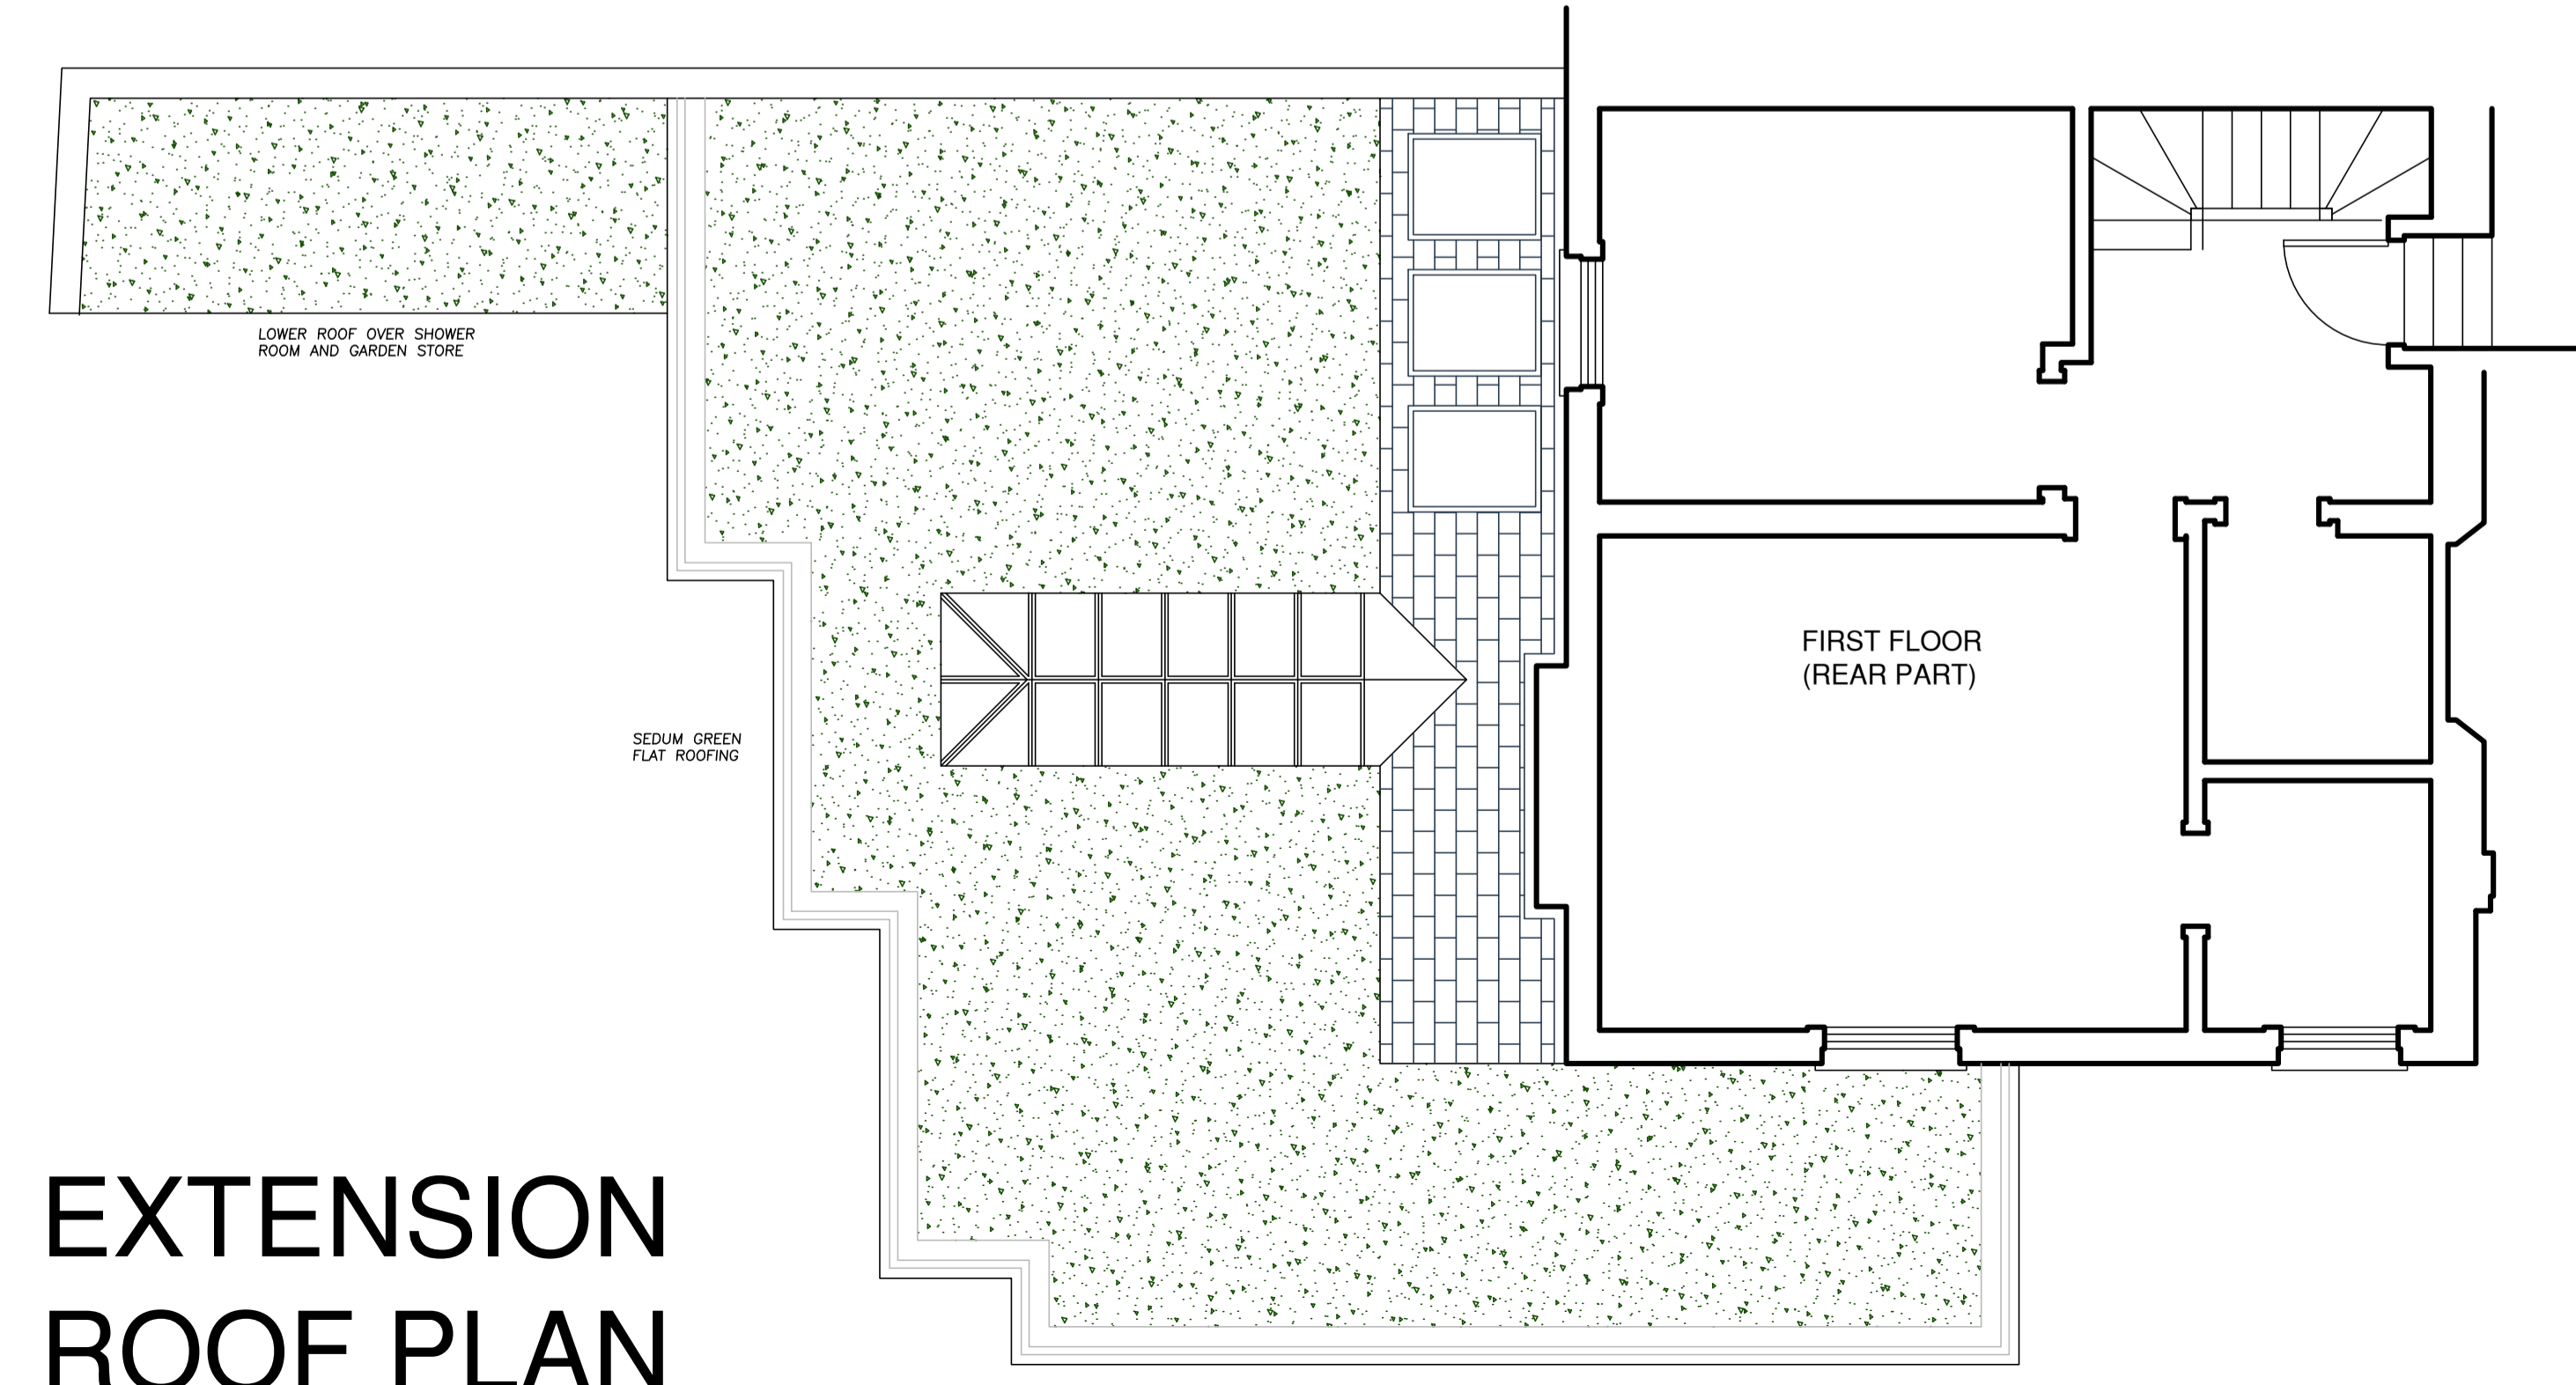

# EXTENSION ROOF PLAN

 

Architecture and Design © Copyright  
**STEPHEN BRANDES ARCHITECTS**  
 5 Spedan Close Hampstead London NW3 7XF  
 architects@brandes.co.uk Tel 020 7431 2225

Job Title  
**RUDALL CRESCENT  
 LONDON NW3**

Drawing Title  
**PROPOSED  
 PLANS**

SCALE	1:50 @ A1	CAD Information
DATE	JUNE 15	
DRAWN	SB	
ISSUE	PLANNING	

Job No.	Drawing No.	Rev.
567	011	