




EXISTING NORTH ELEVATION

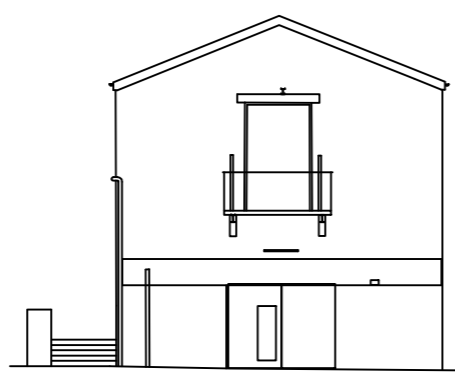


EXISTING WEST ELEVATION

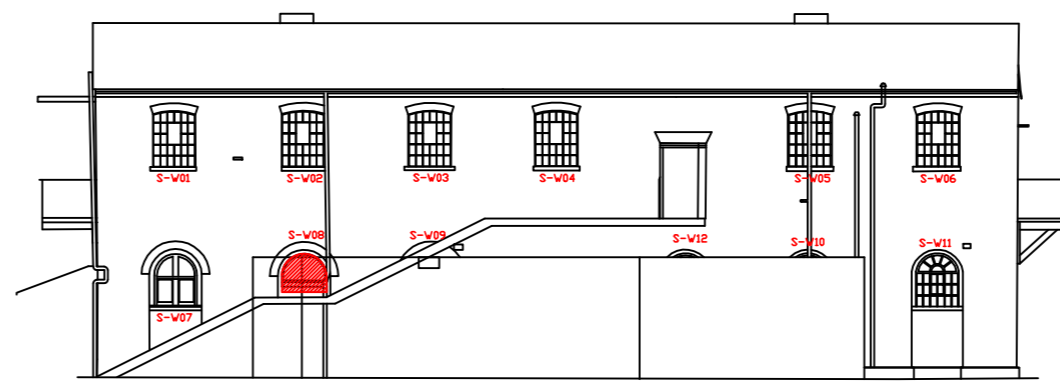

EXISTING SOUTH ELEVATION

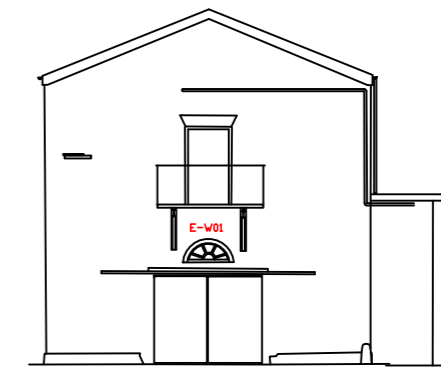


EXISTING EAST ELEVATION

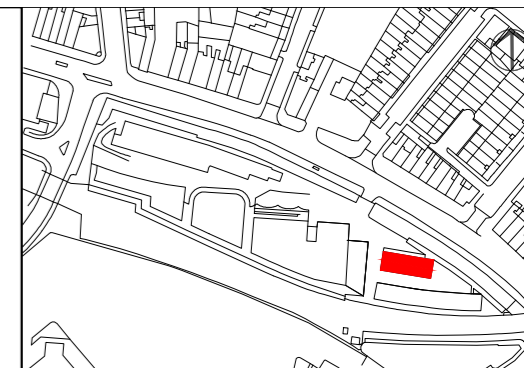

Please note that information used to produce these drawings is based on measured survey supplied by others; Heritage Architecture can not be held responsible for any inaccuracies that may exist. Please do not scale drawings. All dimensions to be verified on site.


TYPE B

Painted cast iron multipaned fixed light window
 Single glazing - 4mm float glass
 To replace N-W12 and S-W08
 Ironmongery to match original samples existing on site.

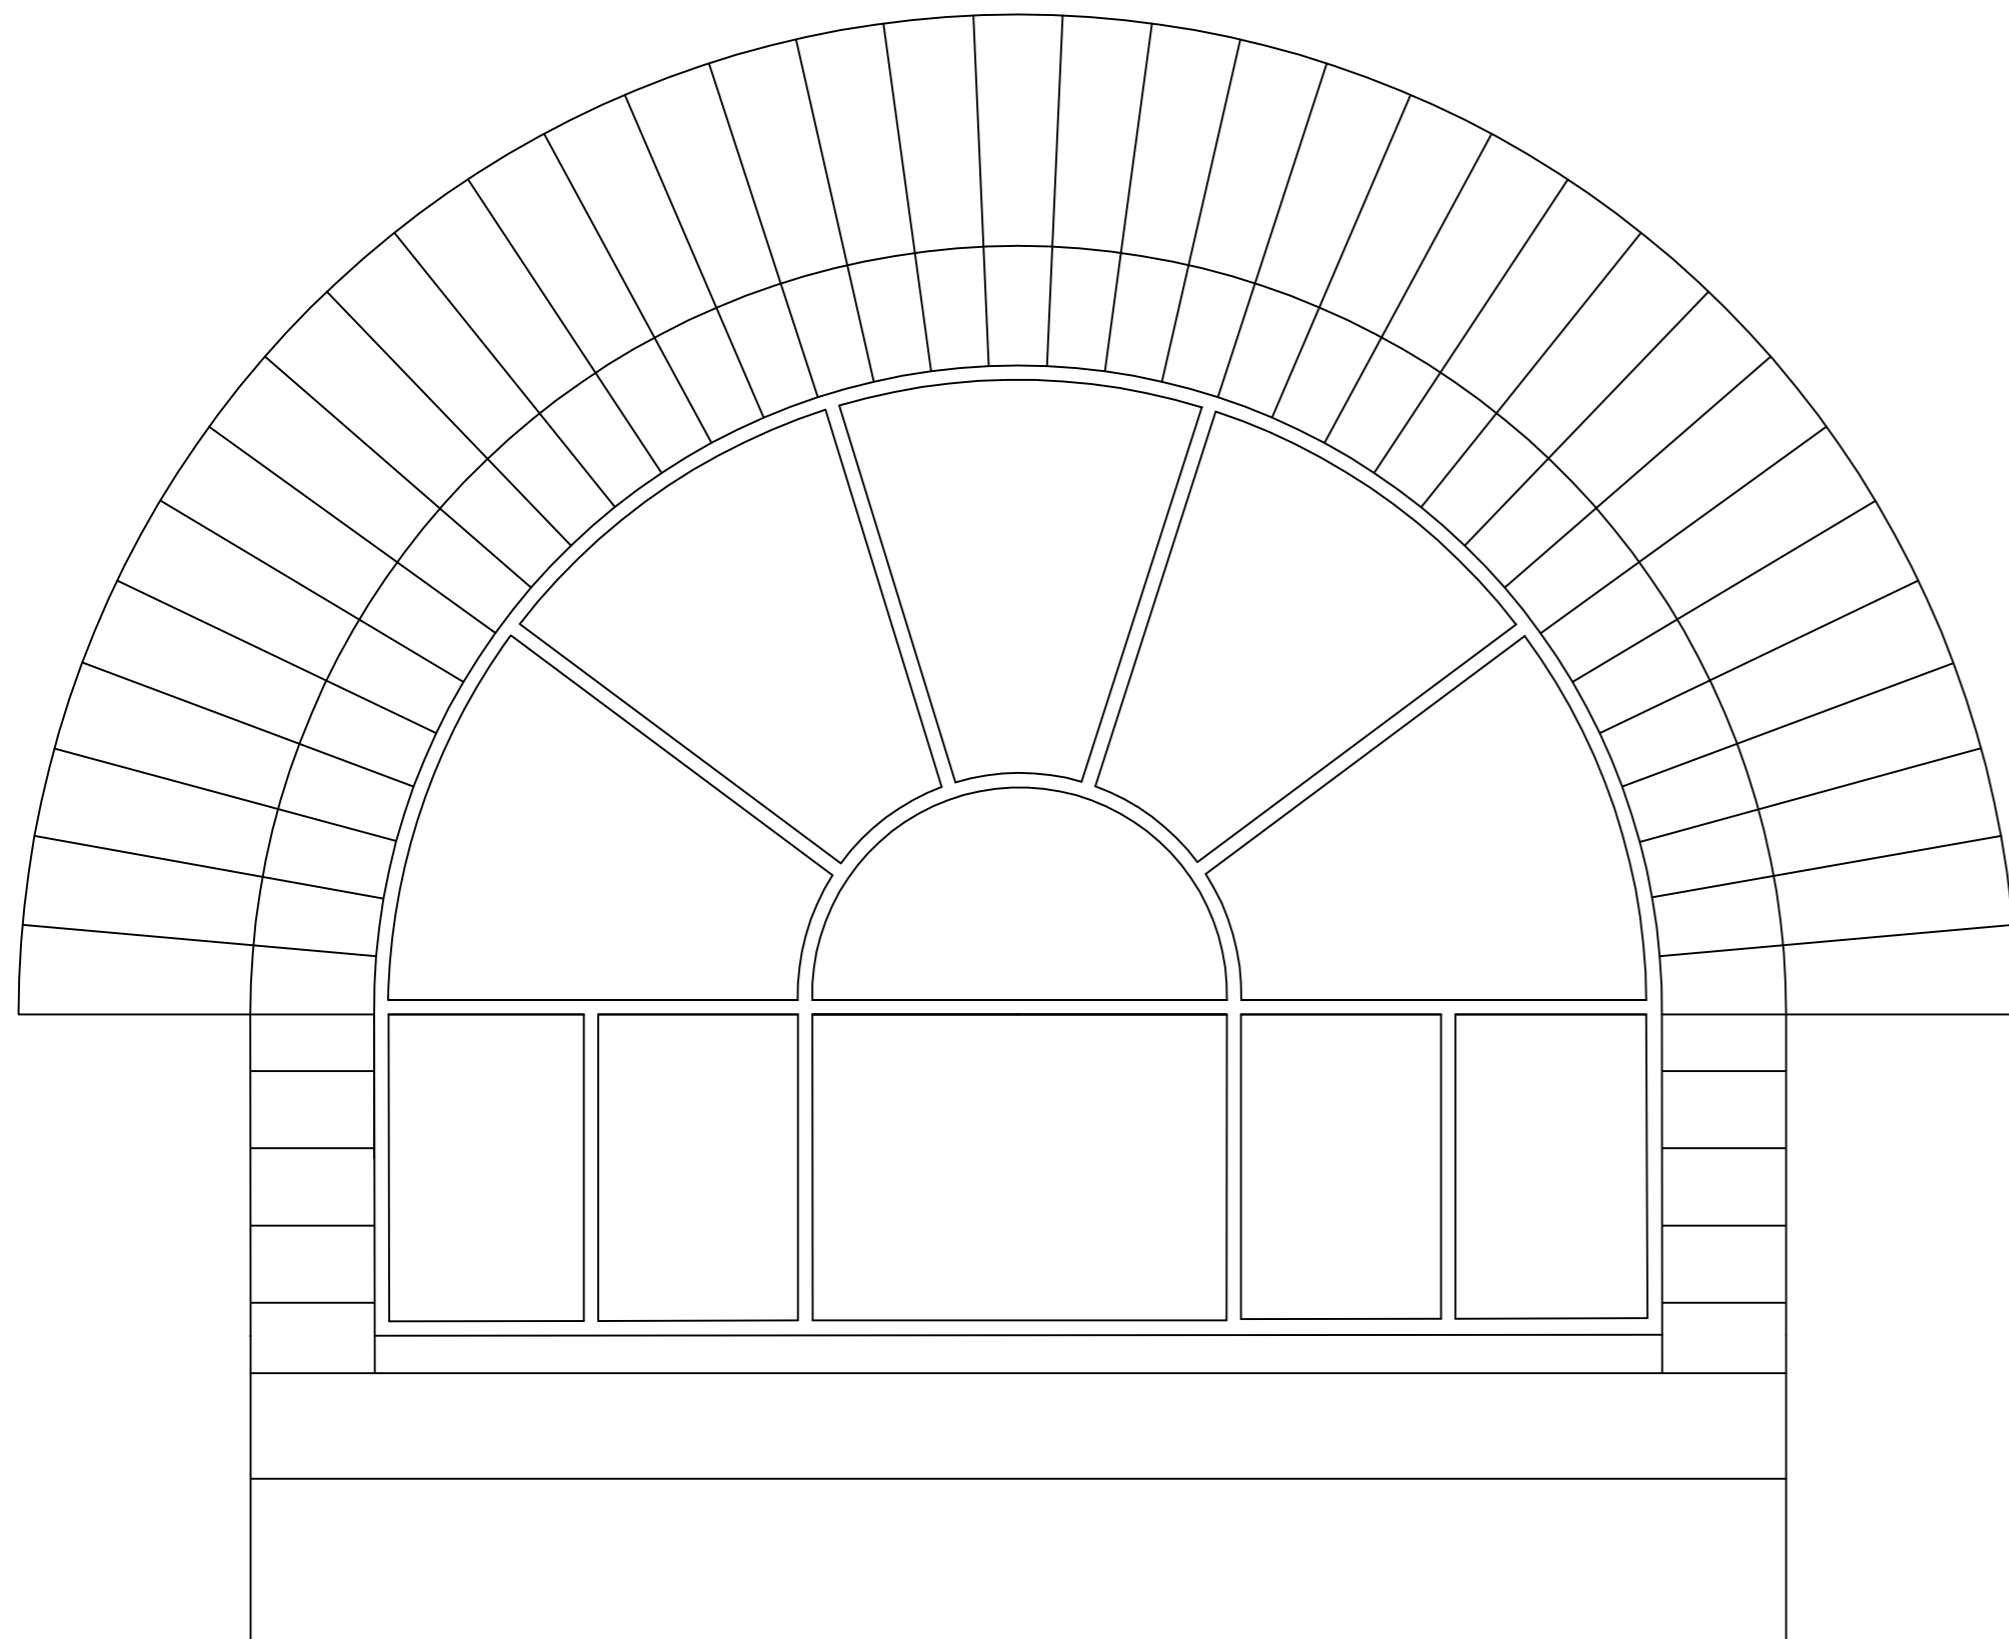

TYPE B WINDOW -ELEVATION
 SCALE 1:5

Tanalised softwood packer if required (reveal detail to be confirmed on site)

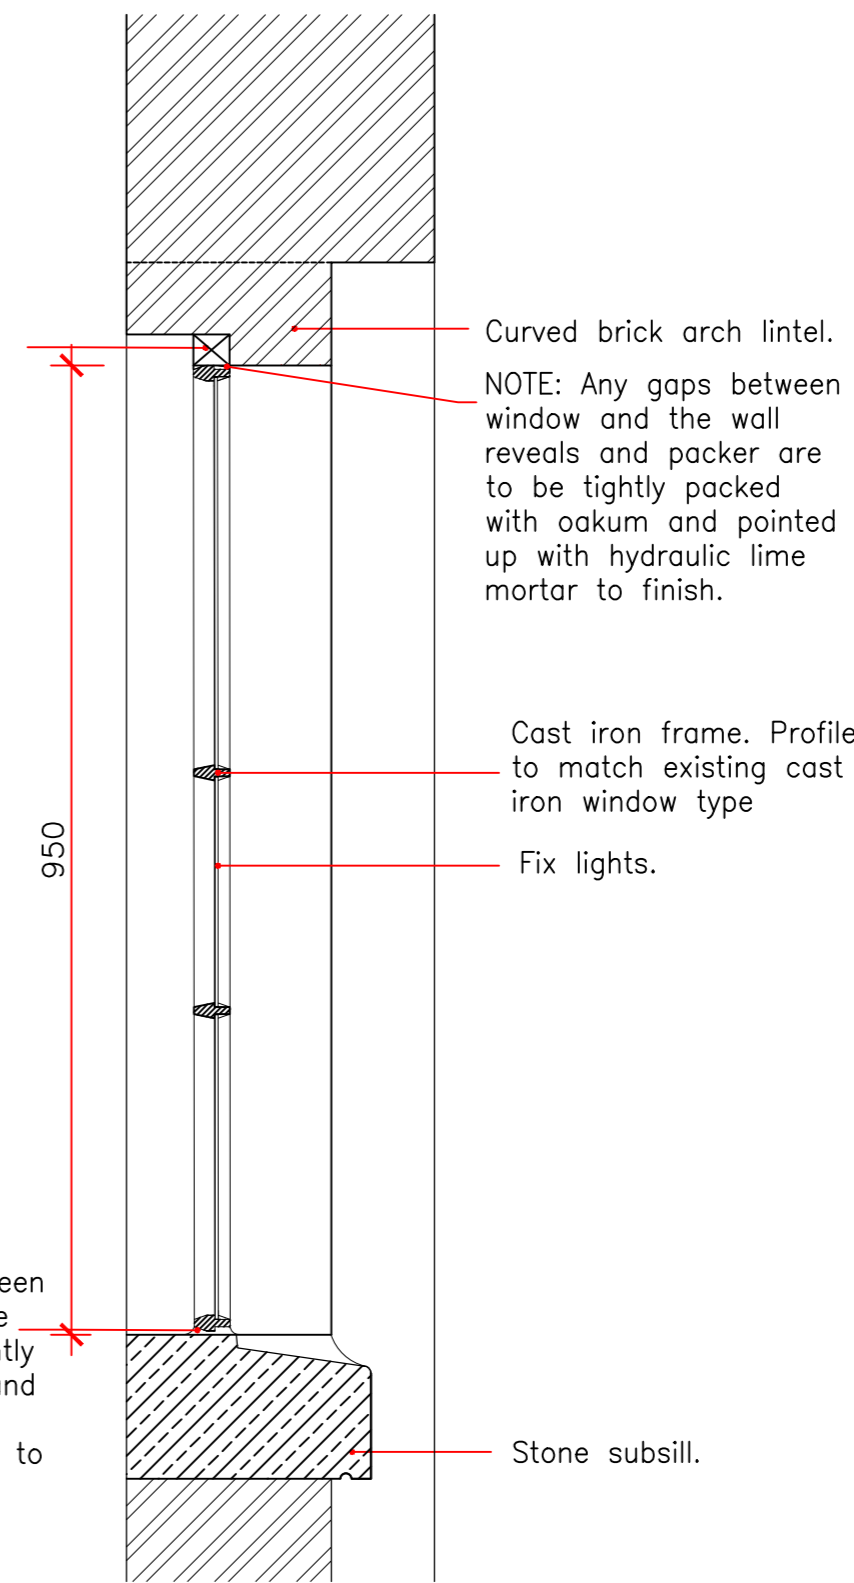

Curved brick arch lintel.
 NOTE: Any gaps between window and the wall reveals and packer are to be tightly packed with oakum and pointed up with hydraulic lime mortar to finish.

Cast iron frame. Profile to match existing cast iron window type
 Fix lights.

NOTE: Any gaps between window and the stone subsill are to be tightly packed with oakum and pointed up with hydraulic lime mortar to finish.

Stone subsill.

TYPE B WINDOW - SECTION
 SCALE 1:5

NOTE:
 All structural opening sizes are to be site checked and details confirmed prior to any manufacture.

Camden Stables Market
 London
 NW1
 United Kingdom

STANLEY SIDINGS LTD

**Camden Stables Market
 LONG STABLE BUILDING (BLOCK C)**

Drawing Title
**Window Details
 Proposed Window TYPE B**

Scale 1:5 @ A1

Drawing Status
 Planning and Listed Building Consent

Drawing No
 June 2015 C-WP-02



STEPHEN LEVRANT HERITAGE ARCHITECTURE
 62 British Grove, London, W4 2NL
 E-mail: info@heritageemail.co.uk