




EXISTING NORTH ELEVATION

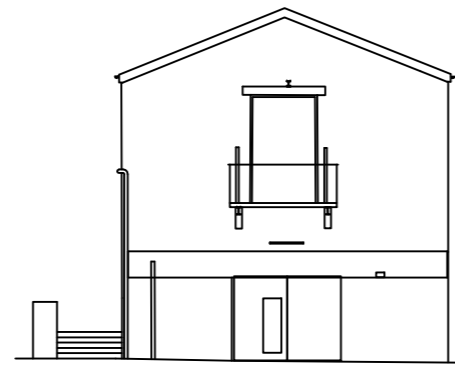

EXISTING WEST ELEVATION

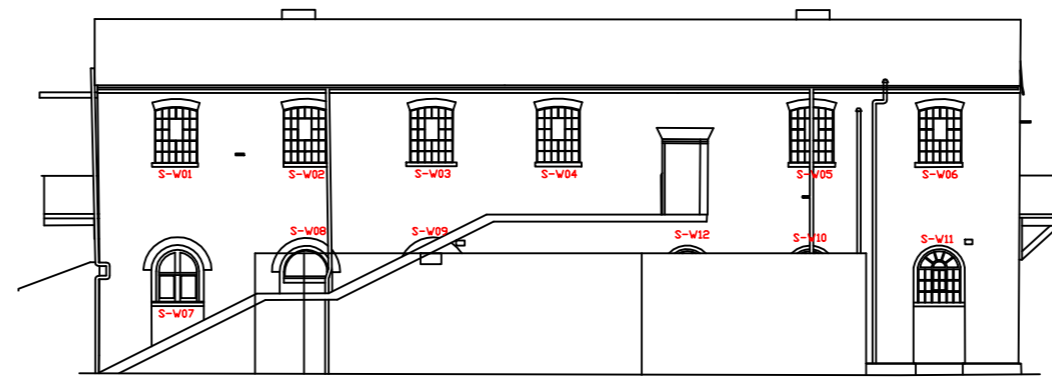

EXISTING SOUTH ELEVATION

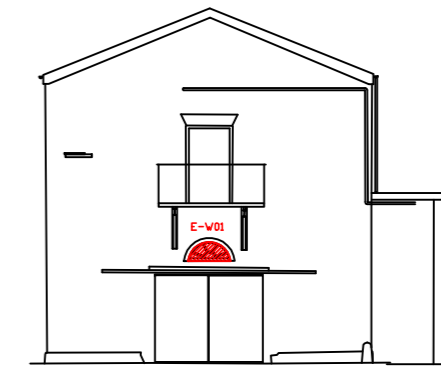

EXISTING EAST ELEVATION




Please note that information used to produce these drawings is based on measured survey supplied by others; Heritage Architecture can not be held responsible for any inaccuracies that may exist. Please do not scale drawings. All dimensions to be verified on site.


TYPE C

Painted cast iron multipaned fixed light window.
 Single glazing - 4mm float glass
 To replace W-W01
 Ironmongery to match original samples existing on site.

NOTE:
 All structural opening sizes are to be site checked and details confirmed prior to any manufacture.

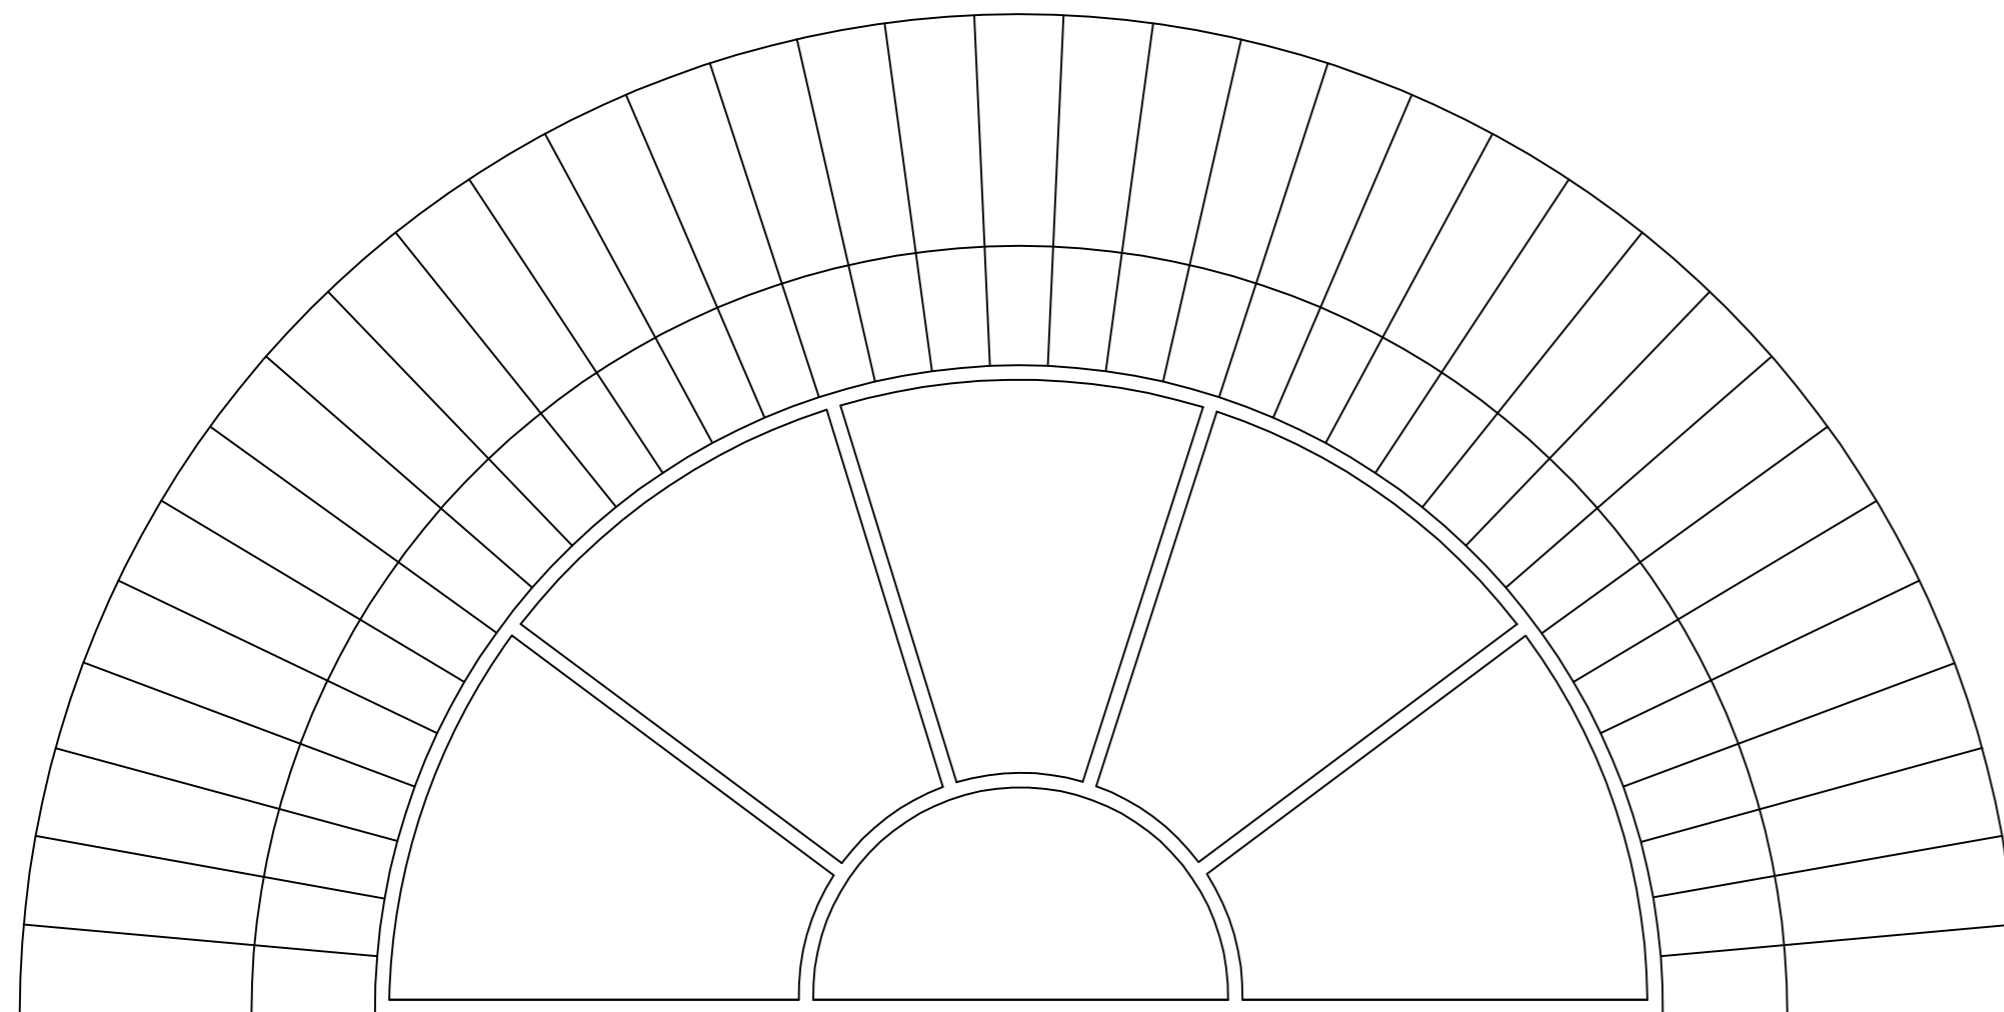

TYPE C WINDOW - ELEVATION
 SCALE 1:5

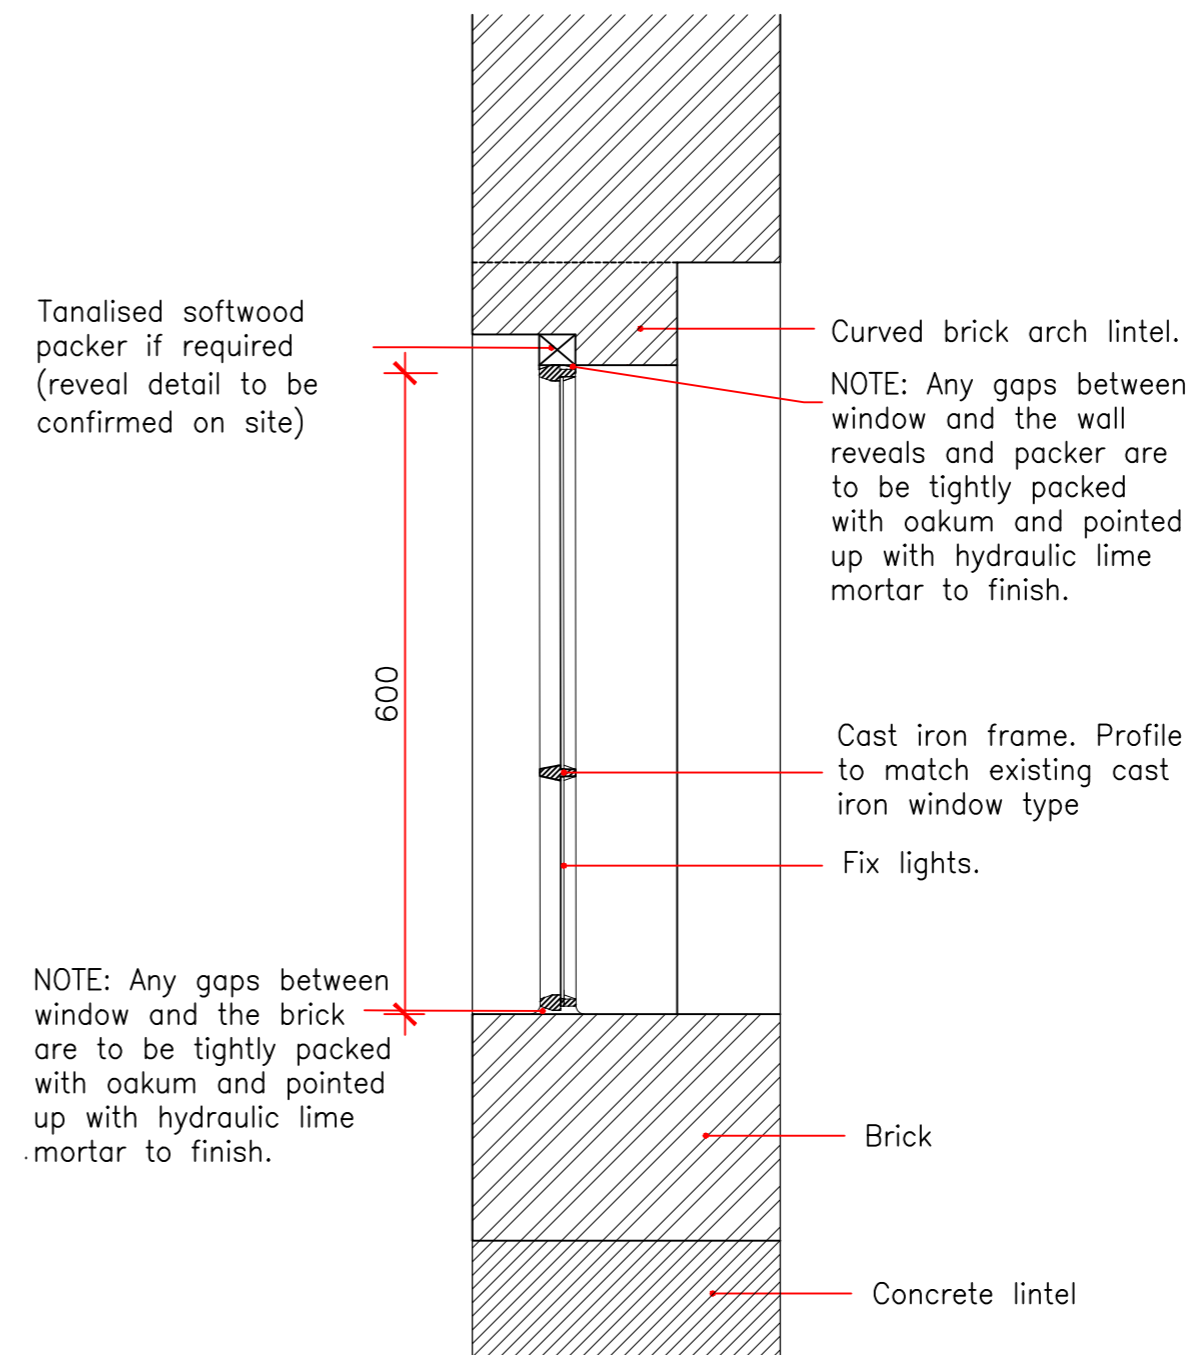

Tanalised softwood packer if required (reveal detail to be confirmed on site)

Curved brick arch lintel.

NOTE: Any gaps between window and the wall reveals and packer are to be tightly packed with oakum and pointed up with hydraulic lime mortar to finish.

Cast iron frame. Profile to match existing cast iron window type

Fix lights.

Brick

Concrete lintel

NOTE: Any gaps between window and the brick are to be tightly packed with oakum and pointed up with hydraulic lime mortar to finish.

600

TYPE C WINDOW - SECTION
 SCALE 1:5

Camden Stables Market
 London
 NW1
 United Kingdom

STANLEY SIDINGS LTD

**Camden Stables Market
 LONG STABLE BUILDING (BLOCK C)**

Drawing Title
**Window Details
 Proposed Window TYPE C**

Scale 1:5 @ A1

Drawing Status
 Planning and Listed Building Consent

Drawing No
 June 2015 C-WP-03



STEPHEN LEVRANT HERITAGE ARCHITECTURE
 62 British Grove, London, W4 2NL
 E-mail: info@heritagemail.co.uk