



Please note that information used to produce these drawings is based on measured survey supplied by others; Heritage Architecture can not be held responsible for any inaccuracies that may exist. Please do not scale drawings. All dimensions should be verified on site.


NOTE:
All structural opening sizes are to be site checked and details confirmed prior to any manufacture.

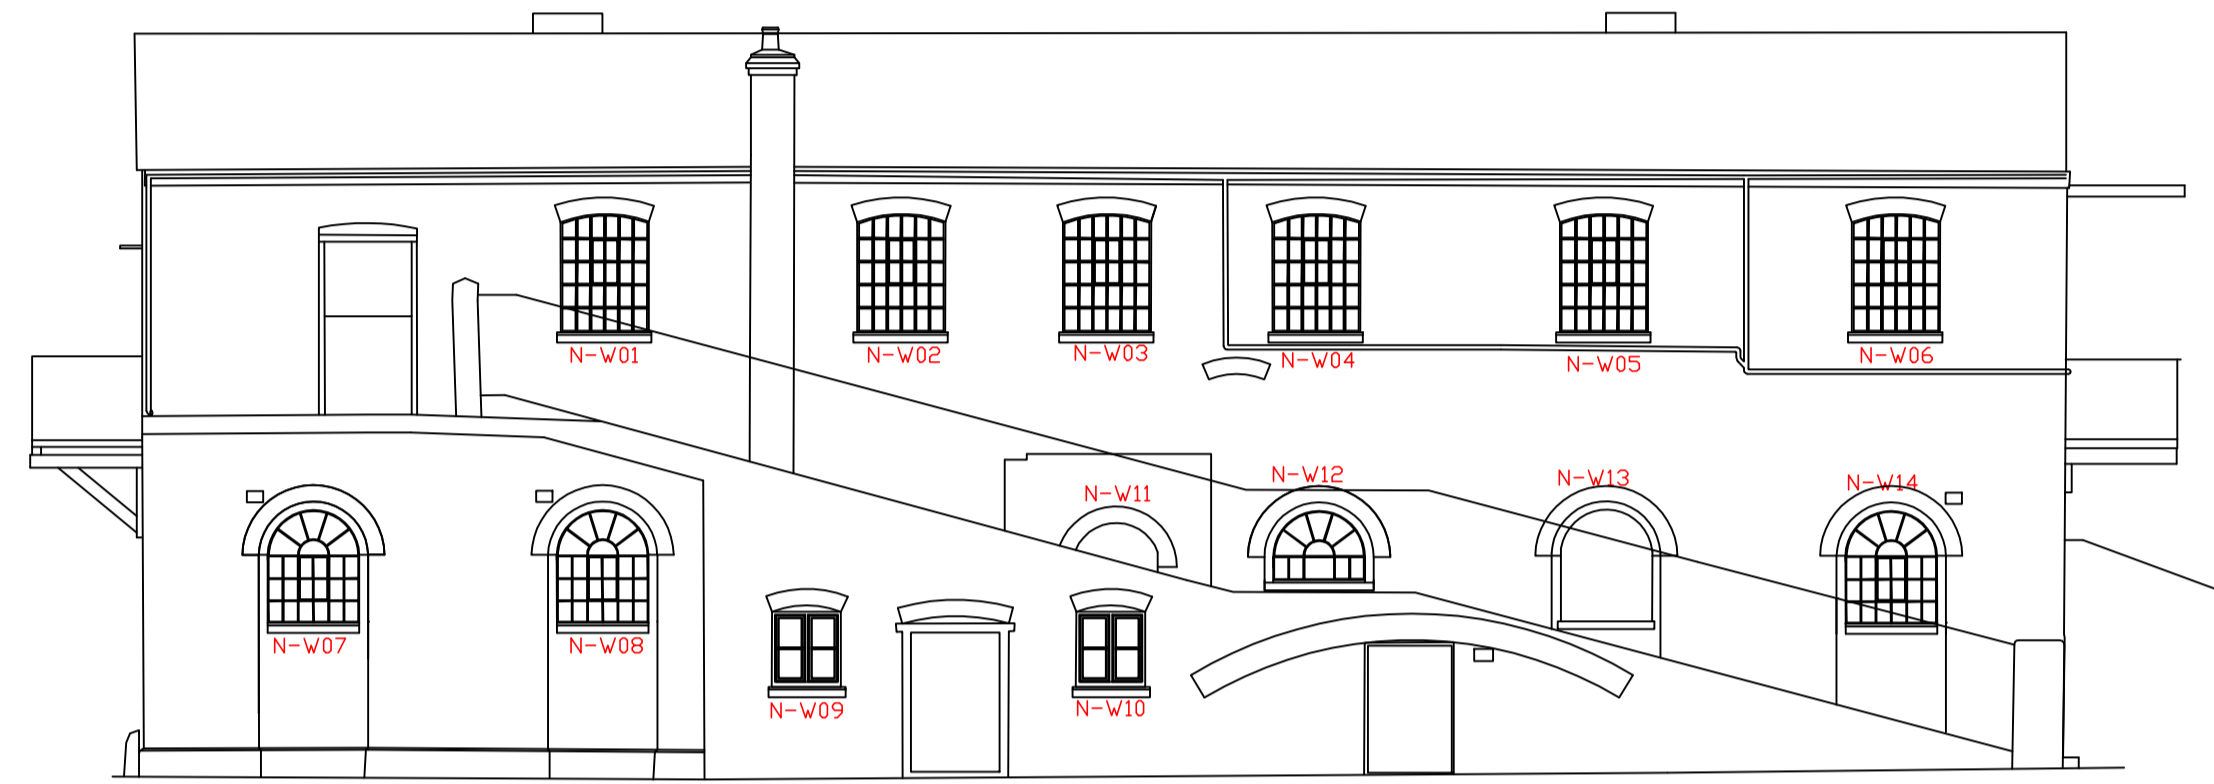


PROPOSED NORTH ELEVATION

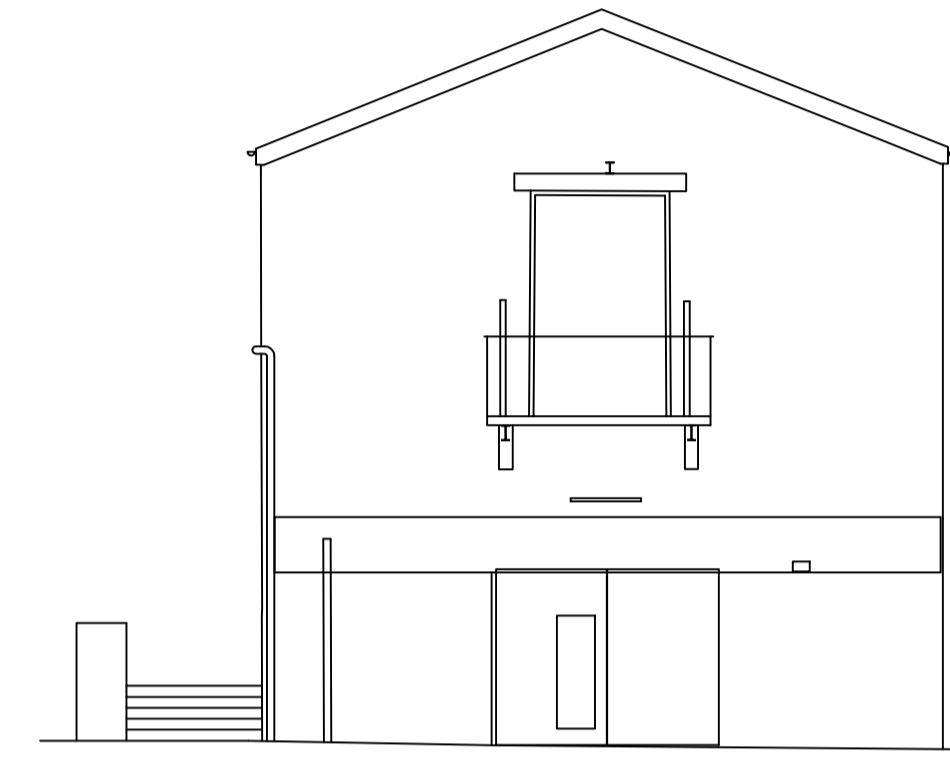

PROPOSED WEST ELEVATION

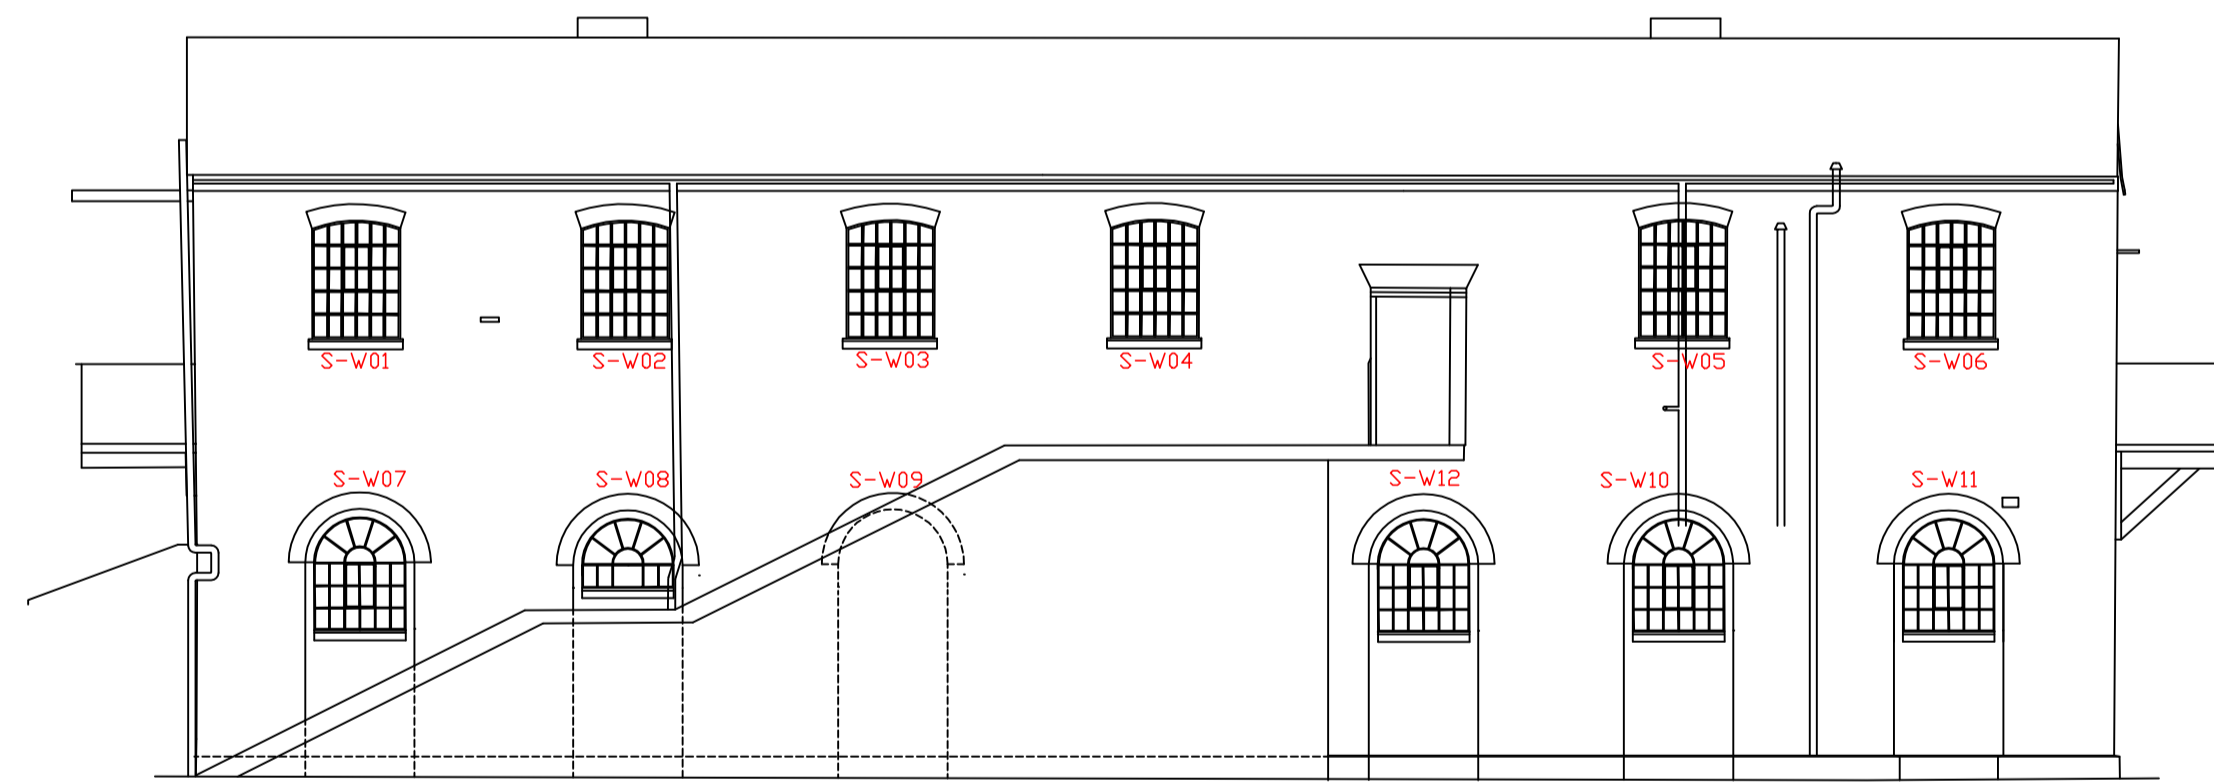

PROPOSED SOUTH ELEVATION

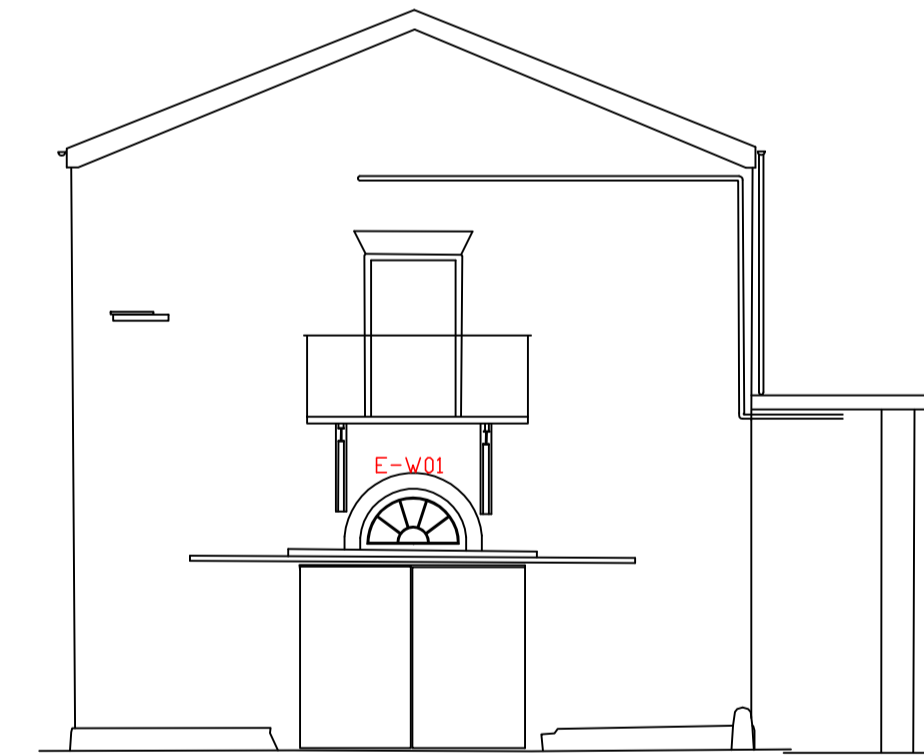

PROPOSED EAST ELEVATION

Camden Stables Market
London
NW1
United Kingdom

STANLEY SIDINGS LTD

**Camden Stables Market
LONG STABLE BUILDING (BLOCK C)**

Drawing Title
**Windows
Proposed Elevations**

Scale 1:100 @ A1

Drawing Status
Planning and Listed Building Consent

June 2015 Drawing No
C-WP-07



STEPHEN LEVRANT HERITAGE ARCHITECTURE
62 British Grove, London, W4 2NL
E-mail: info@heritagemail.co.uk