




North point	Sign off	Issued dates	Survey carried out by
	.....	.....	
	.....	.....	
	.....	.....	
	.....	.....	
	.....	.....	

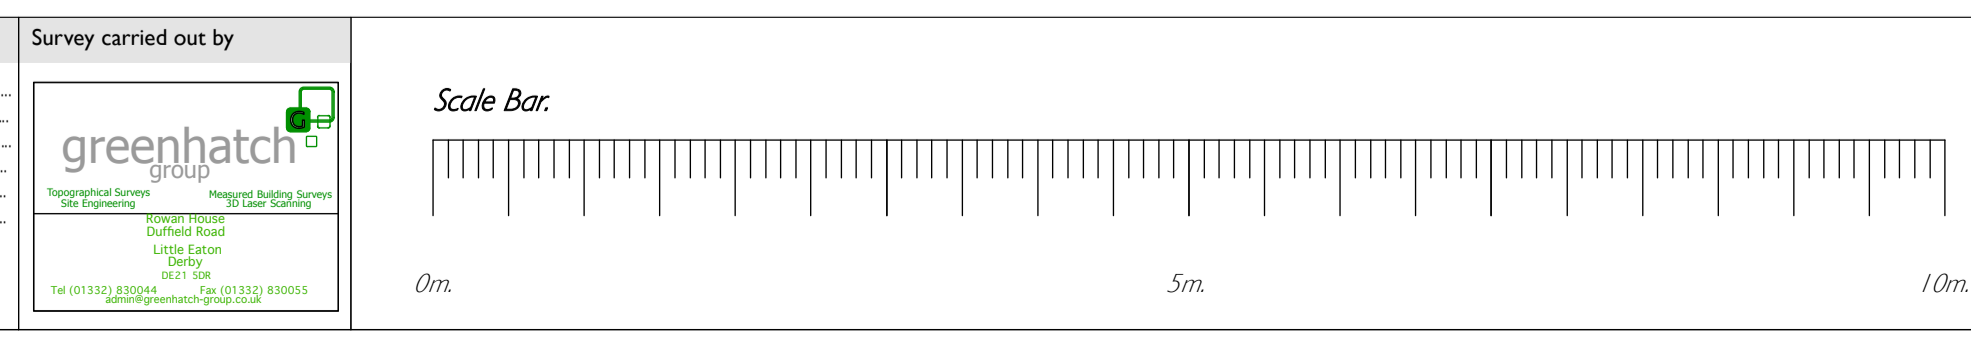

Legal notes					
The contractor is to verify all dimensions and conditions on site. This drawing is the property of Hodgkinson Design and they reserve the copyright. It is issued on the understanding that it will not be copied, reproduced or disclosed in whole or in part to any unauthorised party without written permission from Hodgkinson Design.					
Client:	MR & MRS NELL	Drg:	FLOOR PLANS AS EXISTING	HODKINSON DESIGN ARCHITECTURE INTERIOR DESIGN CORPORATE IDENTITY	
Project:	18 LINDHURST ROAD LONDON NW3	Status:	PLANNING	29 Alexander Street London W2 5NJ T 020 7221 7557 F 020 7221 6336 E info@hodgkinson-design.co.uk	
Drawn:	CXP	Checked:	-	Date:	FEB 2015
Job N°:	1547.00	Scale:	1:50/A1	Drg N°:	P.003

www.hodgkinson-design.co.uk					
-----------------------------	--	--	--	--	--