



SECTION AA

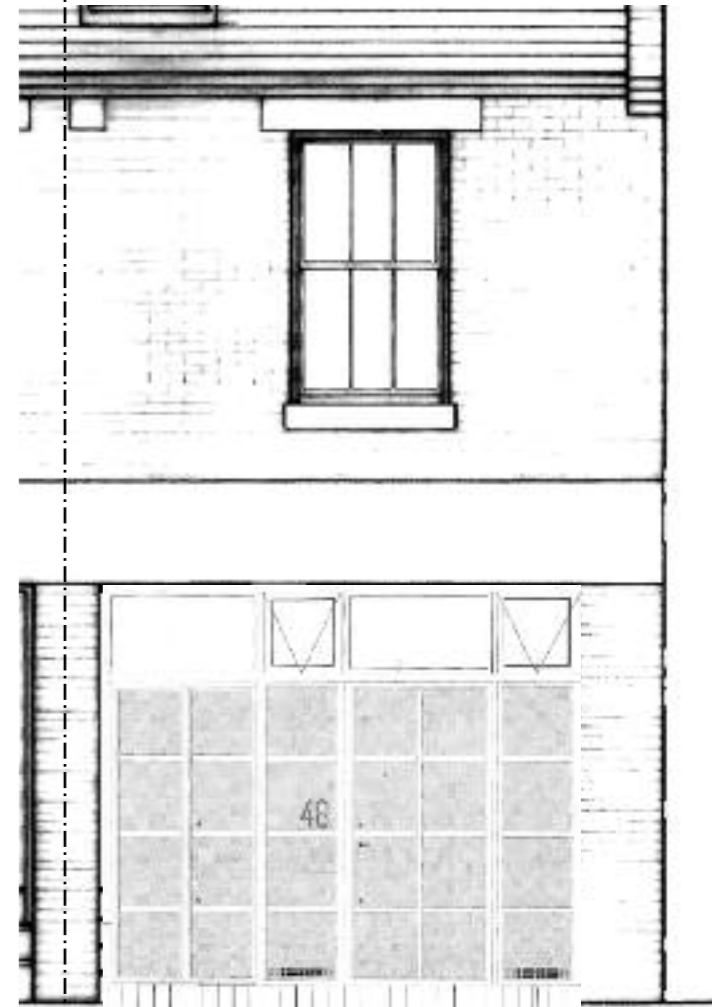

EXISTING ELEVATION

EXISTING FIRST FLOOR PLAN

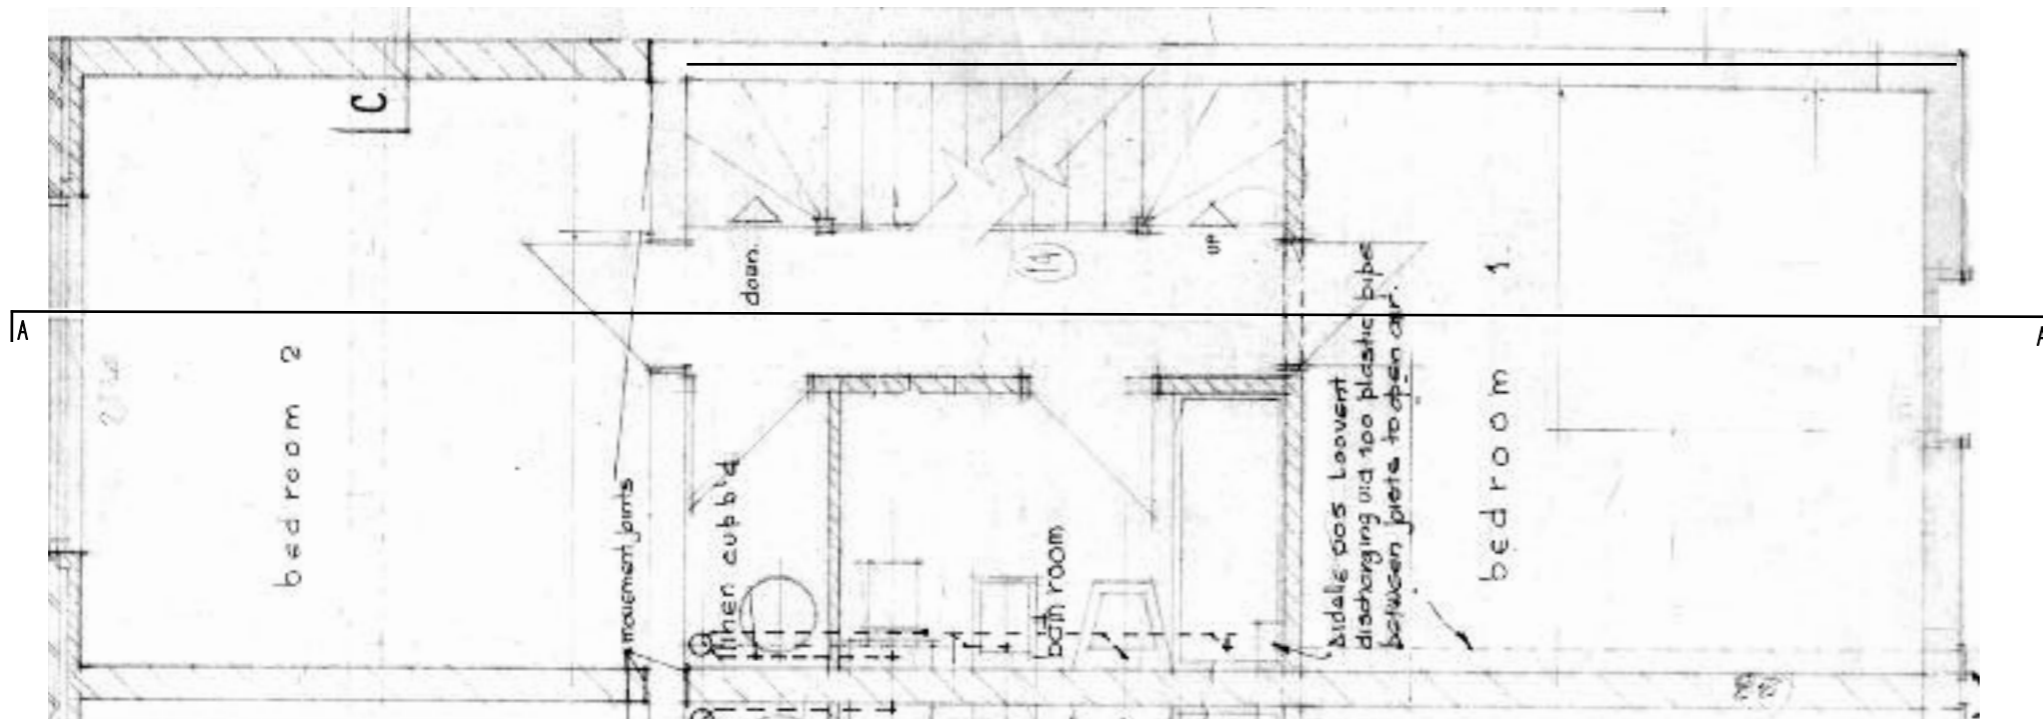

EXISTING	SITE ADDRESS	DATE
	48 ROCHESTER PLACE, NW1 9JX	JULY 2015
	DRAWING NAME	SCALE
	PLAN, ELEVATION, SECTION	1:50
	APPLICANT	
	GILL SCOTT, 48 ROCHESTER PLACE, NW1 9JX	020 7267 7016

