






8 REGAL LANE

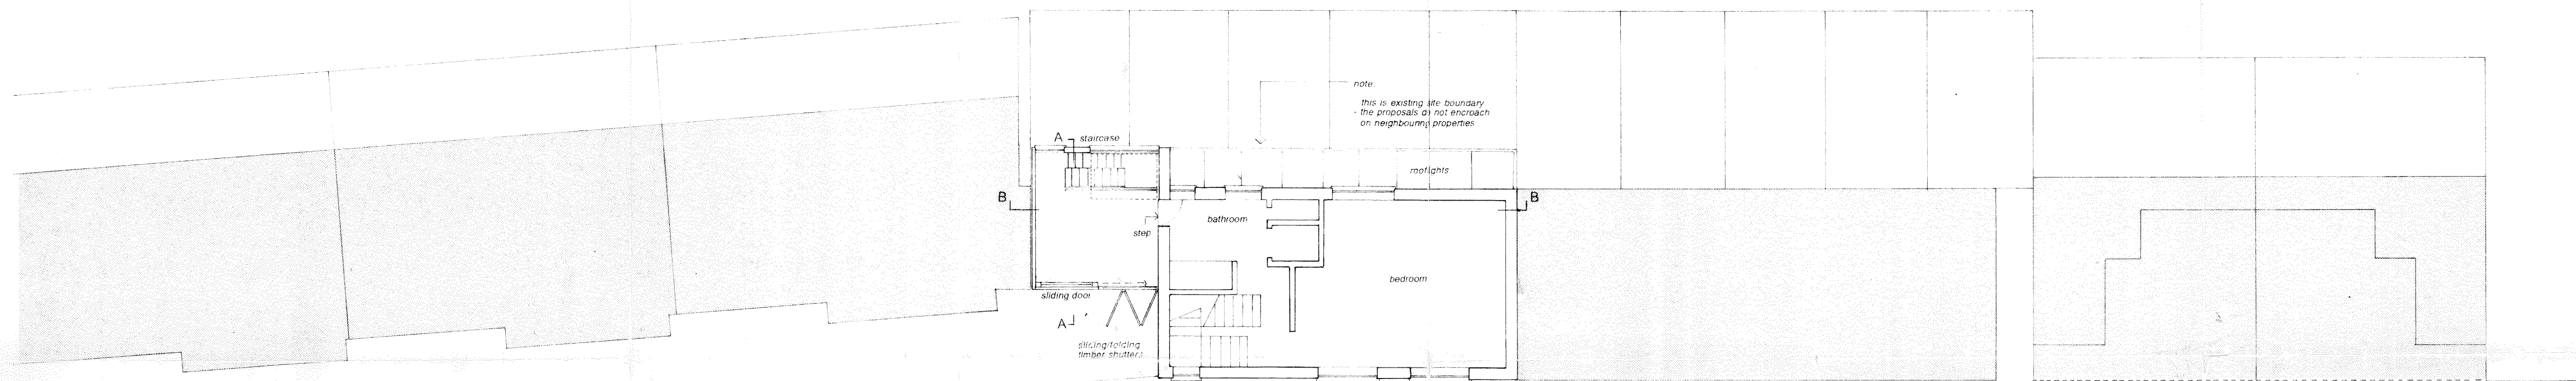


FIRST FLOOR PLAN

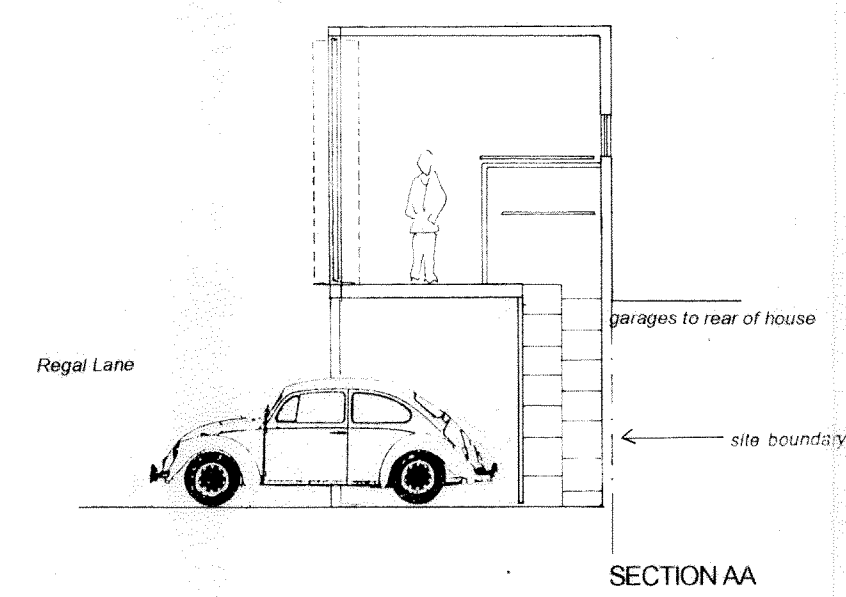


SECTION AA

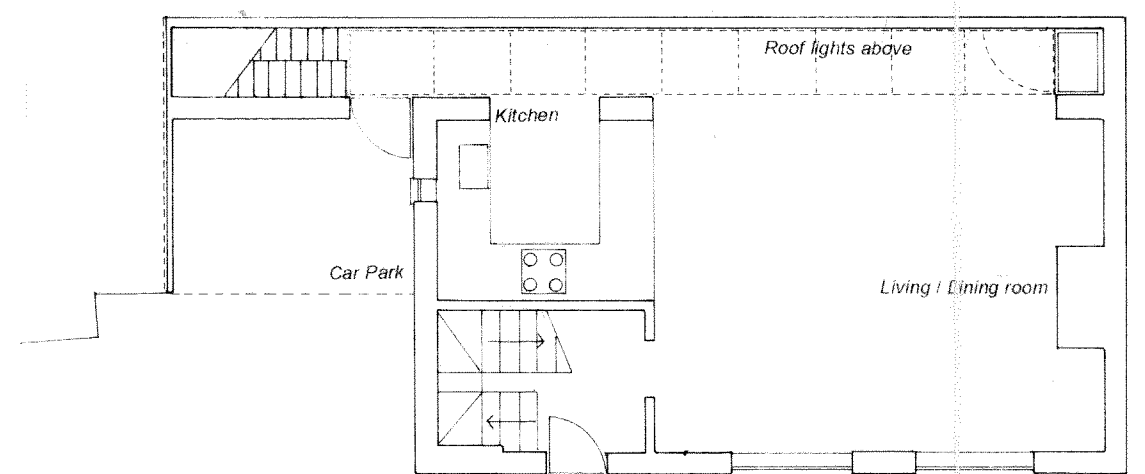

GROUND FLOOR PLAN

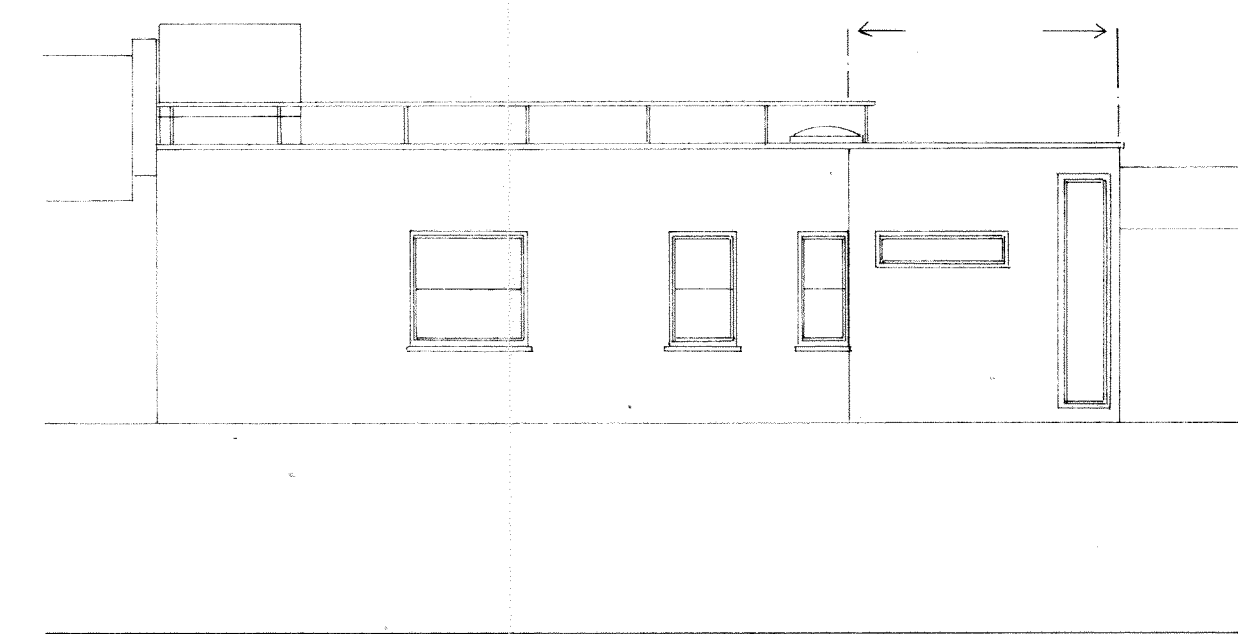

REAR ELEVATION

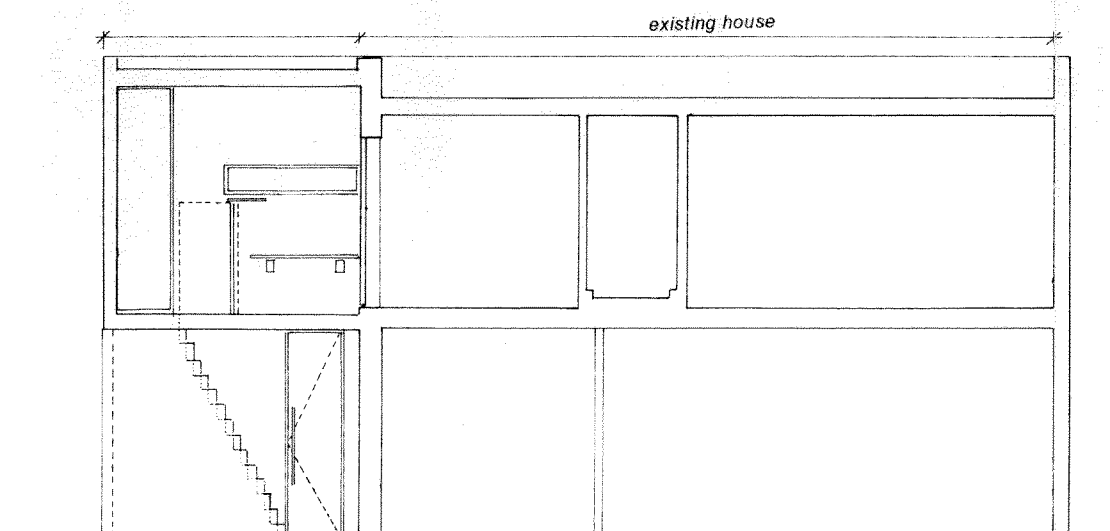

SECTION BB

REVISION

- C 17.3.95 REDRAWN
- D 19.01.96 REDRAWN
- E 02.09.96 - staircase to ground fl. plan revised
- rear elevation revised
- notes added to ground floor plan
- sliding shutters added to the ground floor plan

ALLFORD HALL MONAGHAN MORRIS ARCHITECTS

23c OLD STREET LONDON EC1V 9HL
TEL 0171 2515281 FAX 0171 2515123

job title
8 REGAL LANE

drawing title/location
PROPOSED PLANS, SECTIONS AND ELEVATIONS

scale
1:100

job number A101 drawing number P03 revision E