


This measures 10m at correct scale

At indicated scale this line measures 100mm



This measures 1m at correct scale

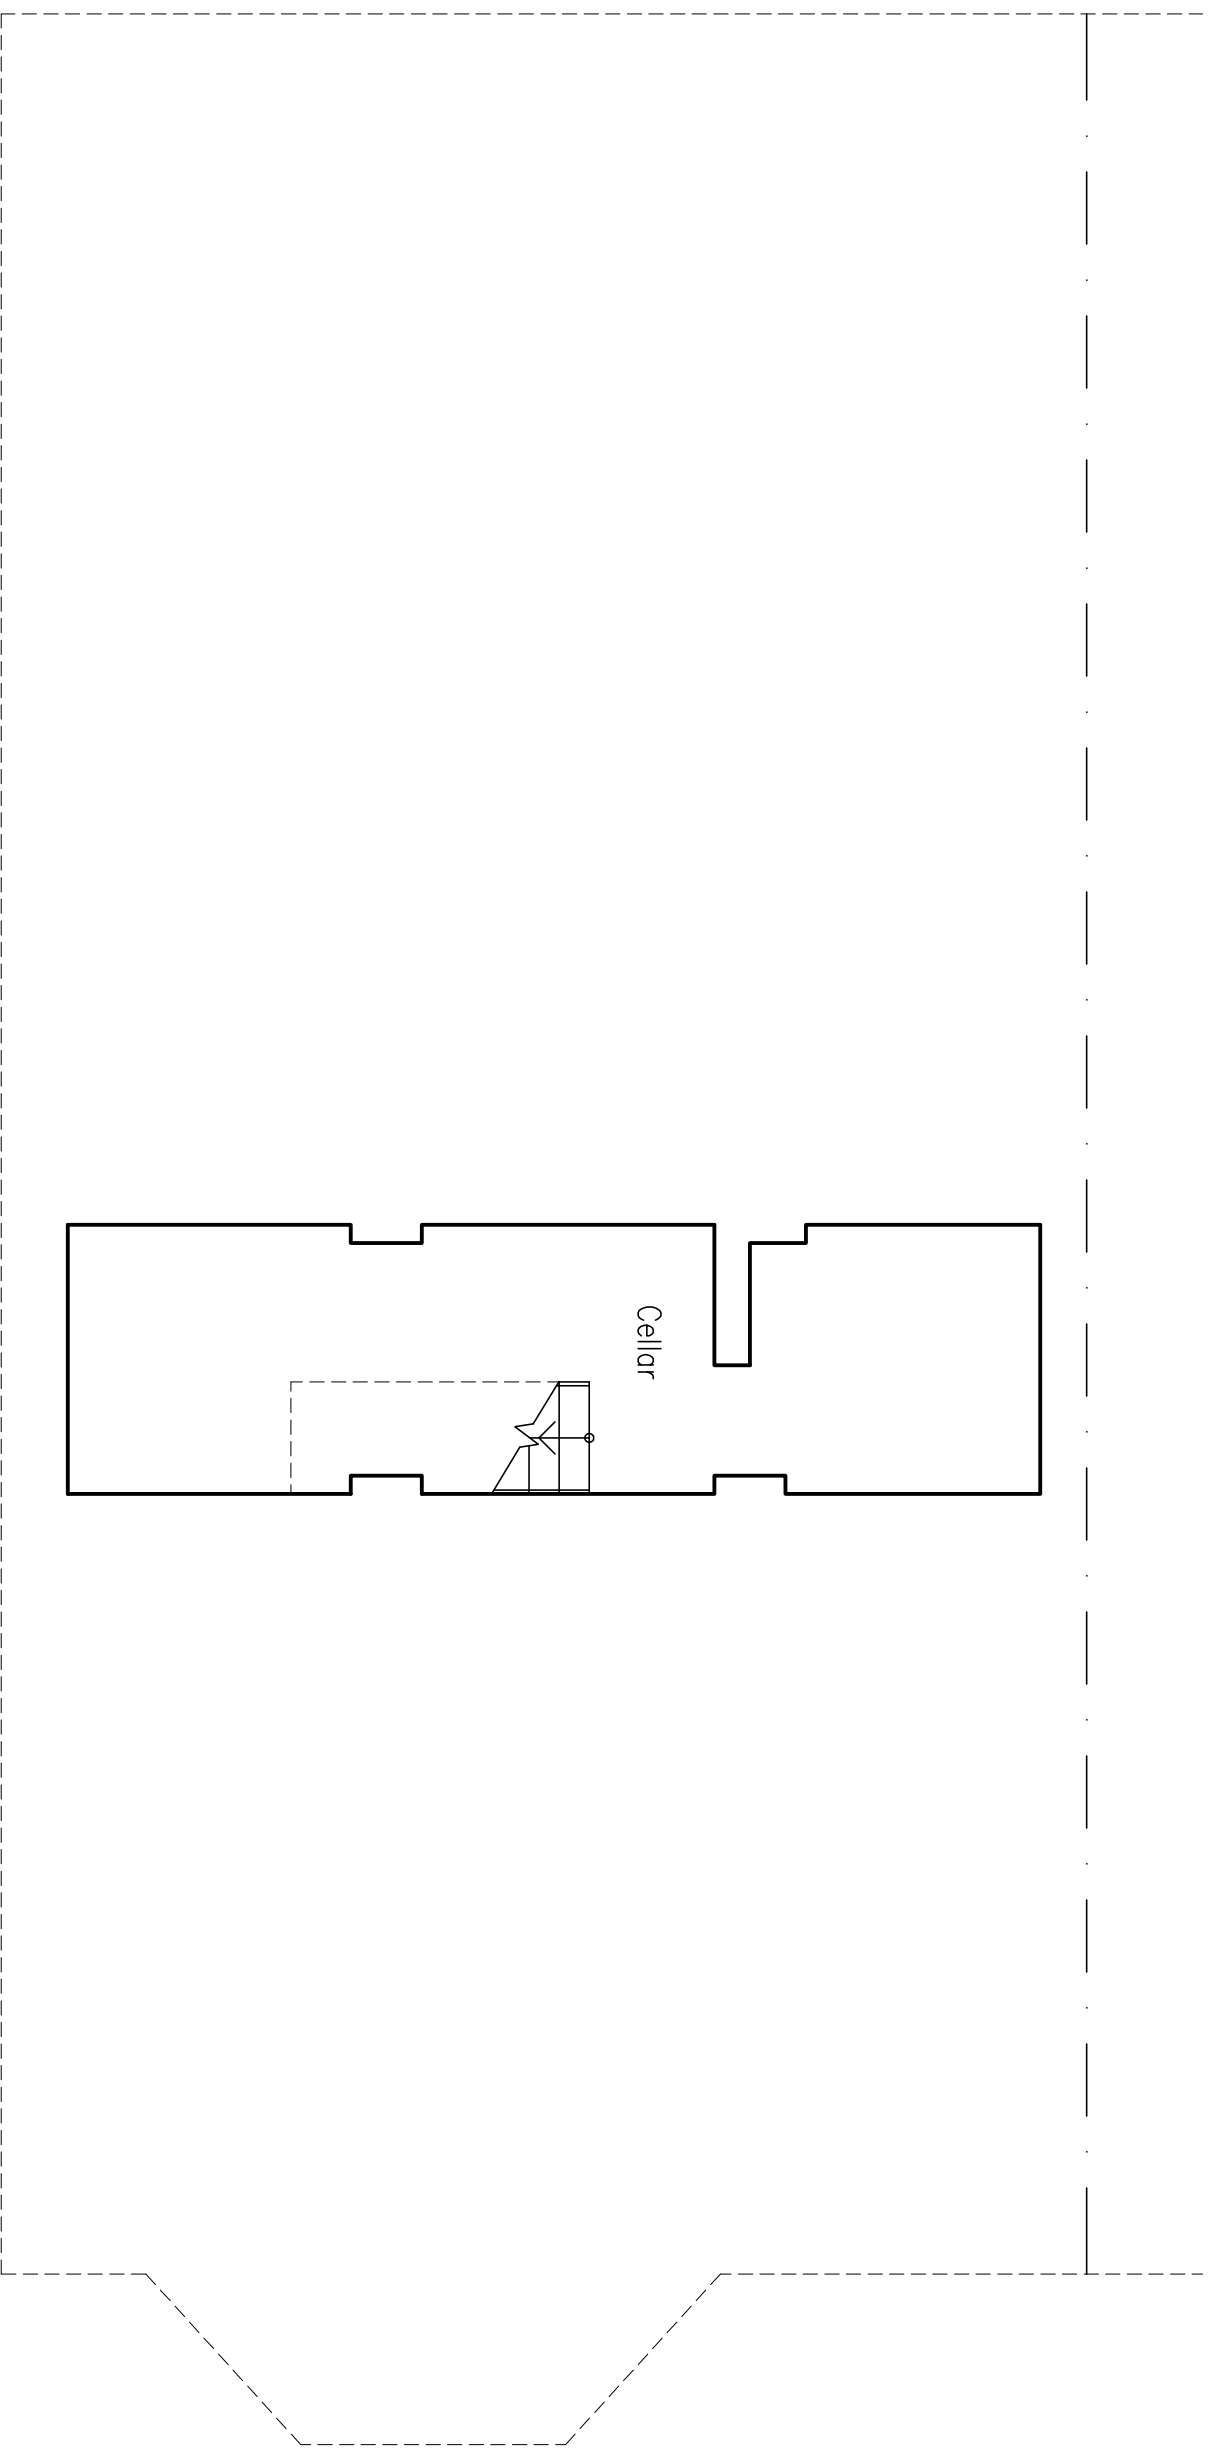

Lower Ground Floor Plan as Proposed

- Key:
- rwp Rain Water Pipe
 - syp Soil & Vent. Pipe
 - wvp Waste Vent. Pipe
 - g Gully
 - mh Manhole

Job title: Proposed works to 91A Fordwych, London NW2		Rev:	
Drawing: Lower ground floor plan as proposed		Drawing Number: 1931 FR 50	
		Scale 1:50 at A3 SEK Date 15.04.2015	

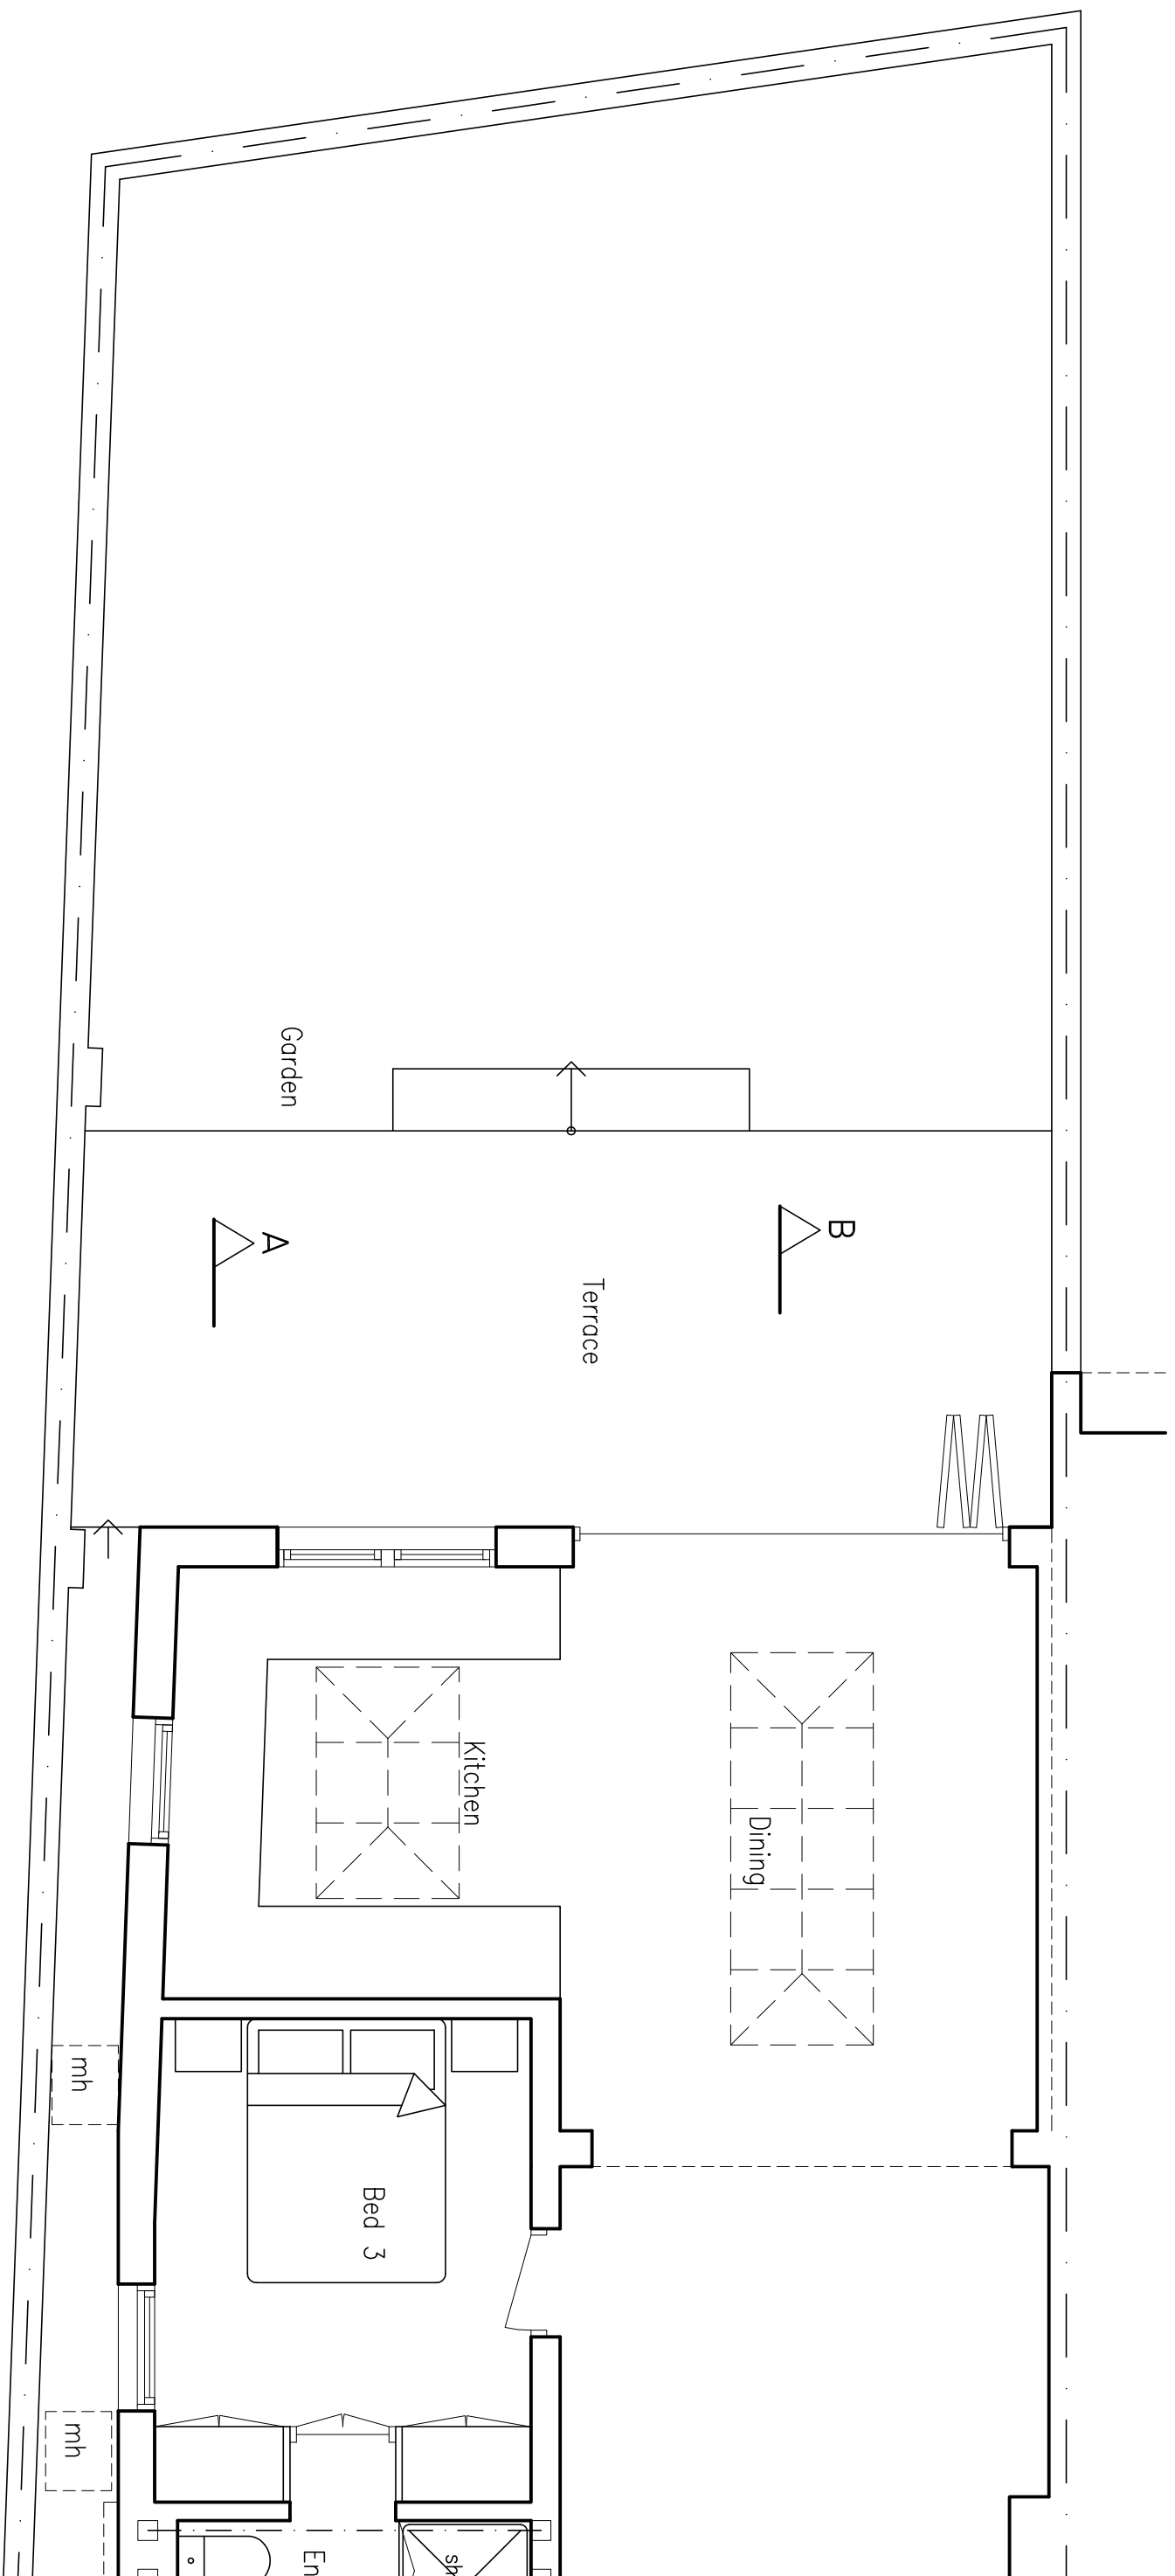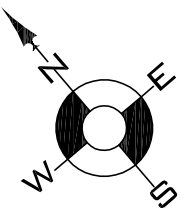

Ground Floor Plan as Proposed (Part 1 of 2)

This measures 10m at correct scale

At indicated scale this line measures 100mm


This measures 1m at correct scale

Key:



- rwp Rain Water Pipe
- svp Soil & Vent. Pipe
- wvp Waste Vent. Pipe
- g Gully
- mh Manhole

Job title:
Proposed works to
91A Fordwych, London NW2

Drawing:
Ground floor plan as proposed
(Part 1 of 2)

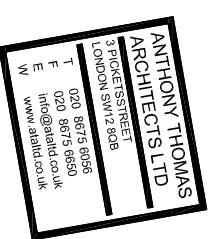

Drawing Number:		Rev:
1931	FR 51	A
Scale	Drawn by	Date
1:50 at A3	SEK	15.04.2015

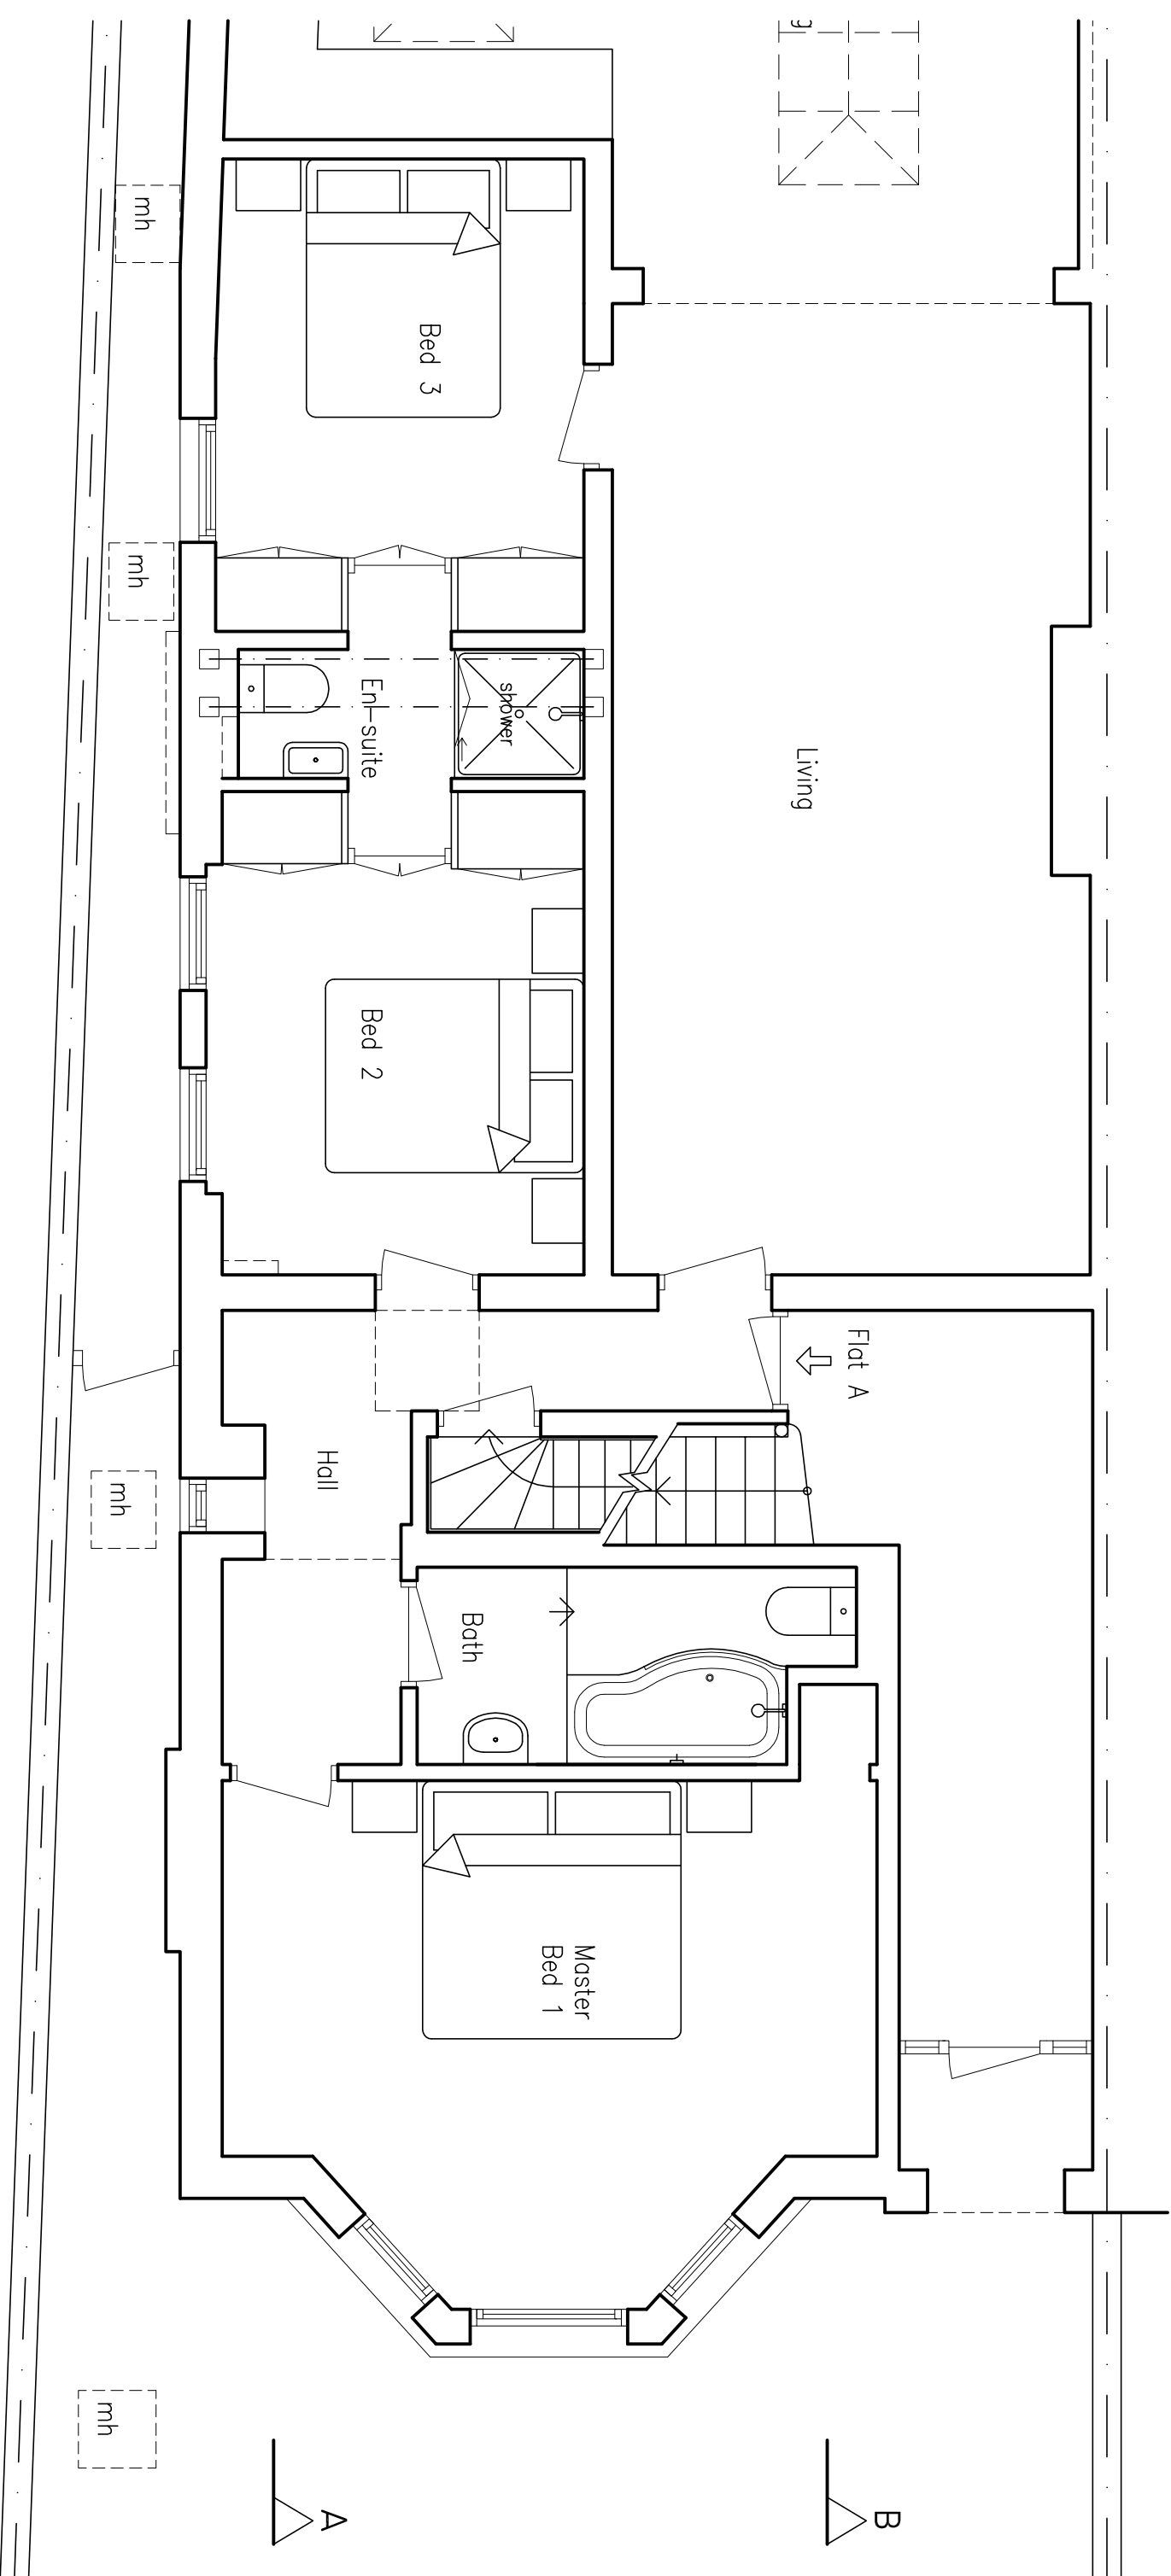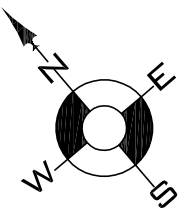

This measures 10m at correct scale

At indicated scale this line measures 100mm

This measures 1m at correct scale


Ground Floor Plan as Proposed (Part 2 of 2)

Key:



- rwp Rain Water Pipe
- syp Soil & Vent. Pipe
- wvp Waste Vent. Pipe
- g Gully
- mh Manhole

Job title:
Proposed works to
91A Fordwych, London NW2

Drawing:
Ground floor plan as proposed
(Part 2 of 2)

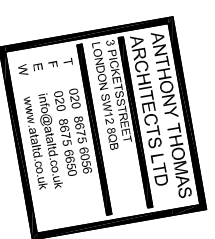

Drawing Number:		Rev:	
1931	FR 52	A	
Scale		Drawn by	
1:50 at A3		Date	
		15.04.2015	

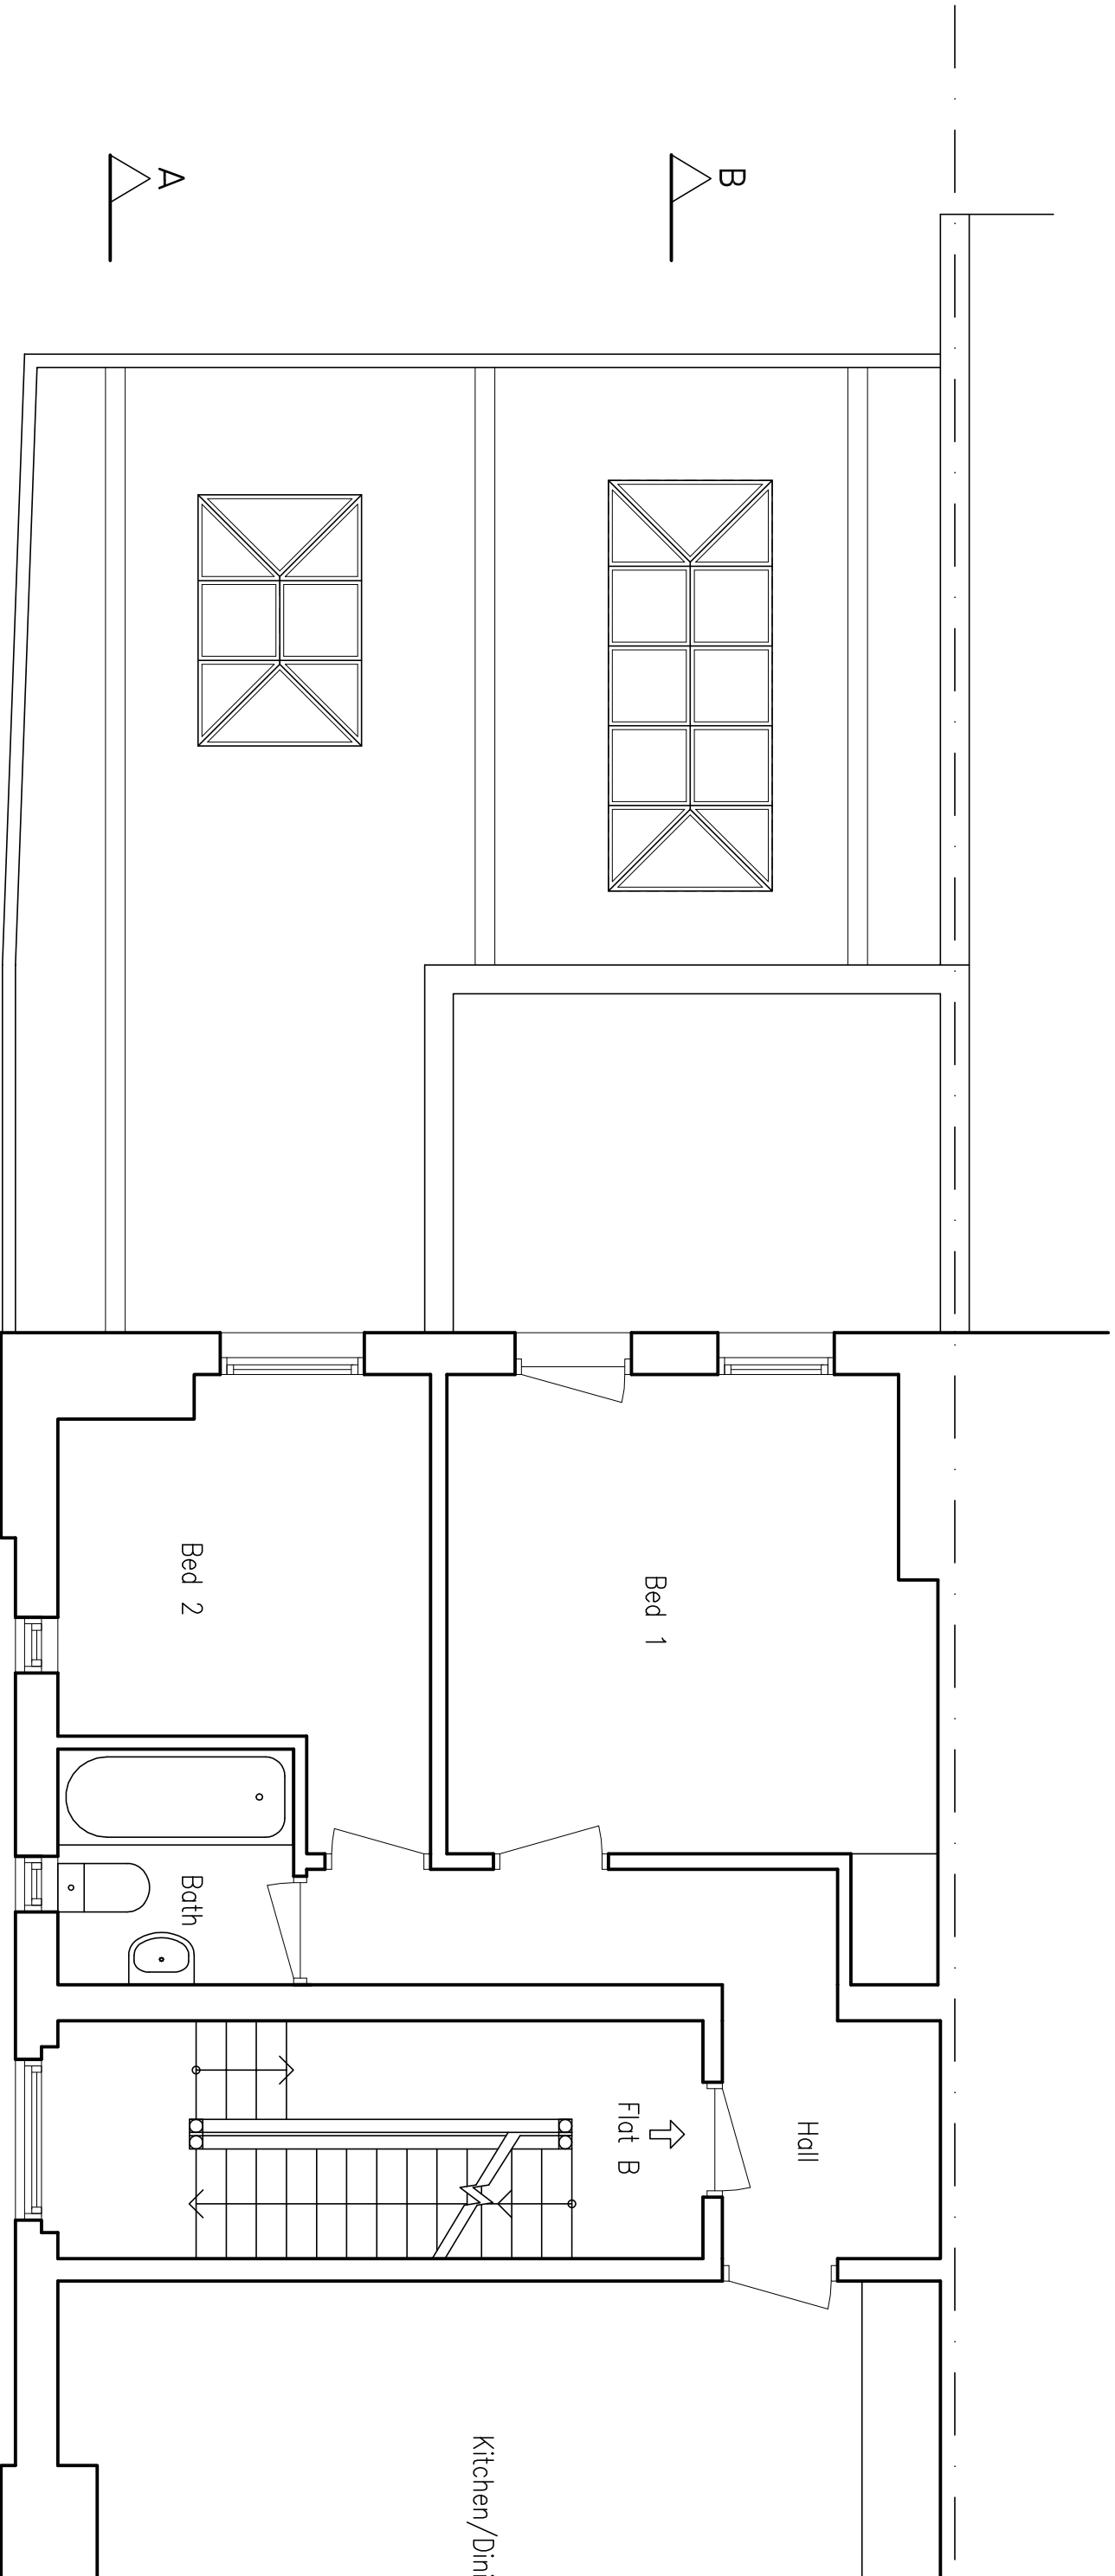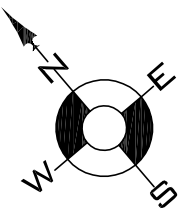

This measures 10m at correct scale

At indicated scale this line measures 100mm

This measures 1m at correct scale



First Floor Plan as Proposed (Part 1 of 2)

First & Second Floor Flats B & C
Not included in the Planning Application

Key:

- rwp Rain Water Pipe
- svp Soil & Vent. Pipe
- wvp Waste Vent. Pipe
- g Gully
- mh Manhole

Job title: Proposed works to 91A Fordwych, London NW2			
Drawing: First floor plan as proposed (Part 1 of 2)		Drawing Number: 1931	Rev: A
Scale: 1:50 at A3		Drawn by: FR 53	Date: 15.04.2015

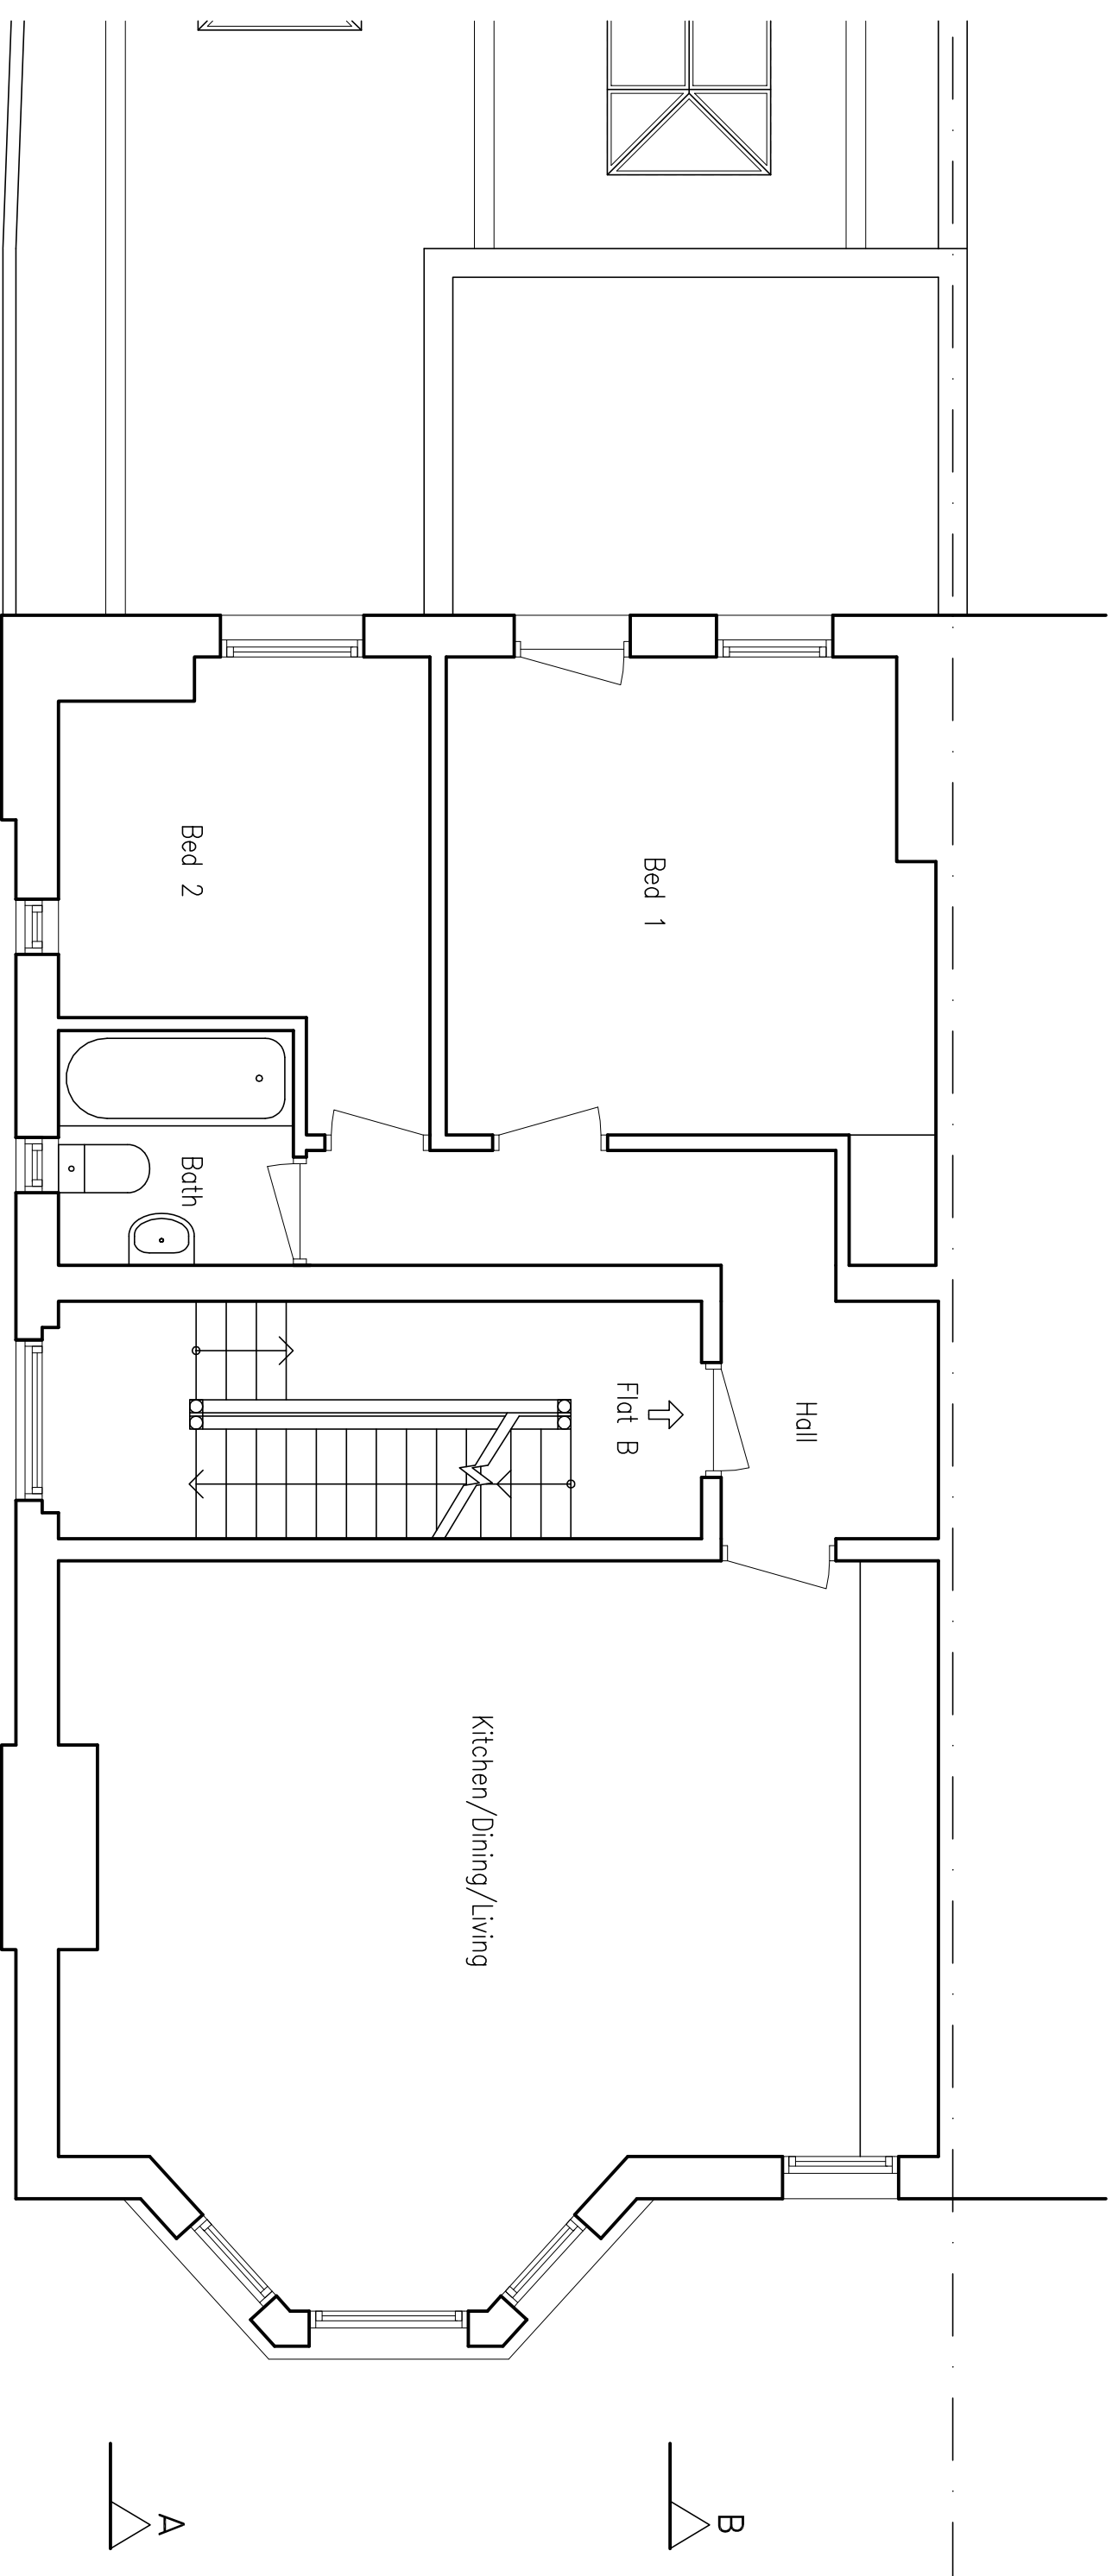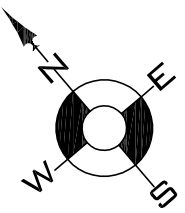

This measures 10m at correct scale

At indicated scale this line measures 100mm

This measures 1m at correct scale




First Floor Plan as Proposed (Part 2 of 2)

First & Second Floor Flats B & C
Not included in the Planning Application

Key:

- rwp Rain Water Pipe
- svp Soil & Vent. Pipe
- wvp Waste Vent. Pipe
- g Gully
- mh Manhole

Job title: Proposed works to 91A Fordwych, London NW2			Drawing Number:		Rev:
Drawing: First floor plan as proposed (Part 2 of 2)			1931	FR	54
Scale:		Drawn by:		Date:	
1: 50 at A3		SEK		15.04.2015	

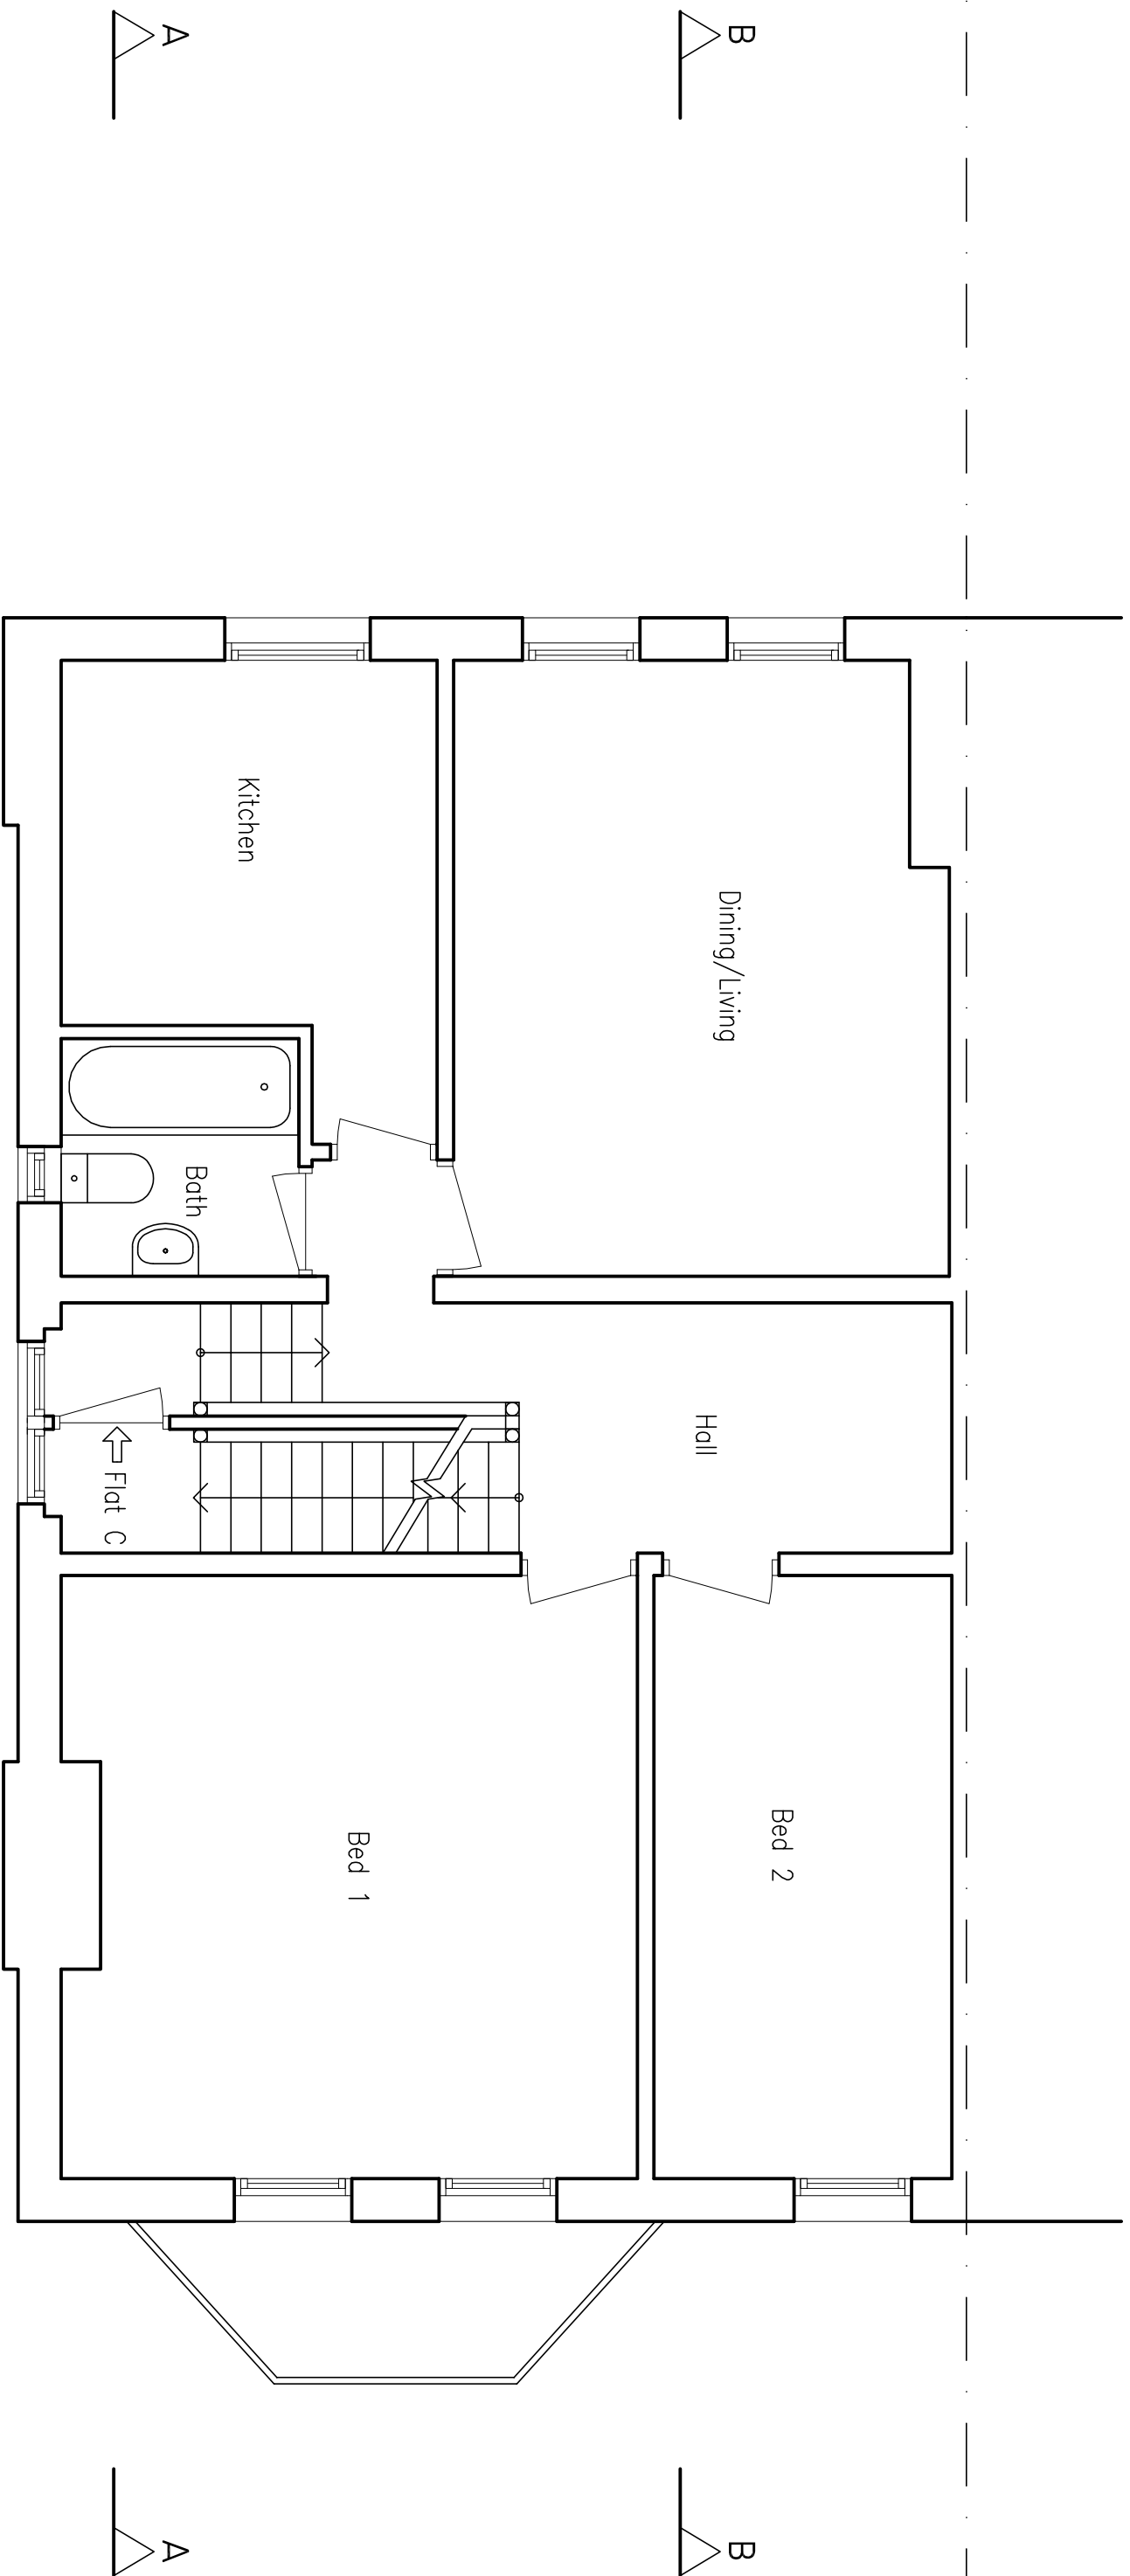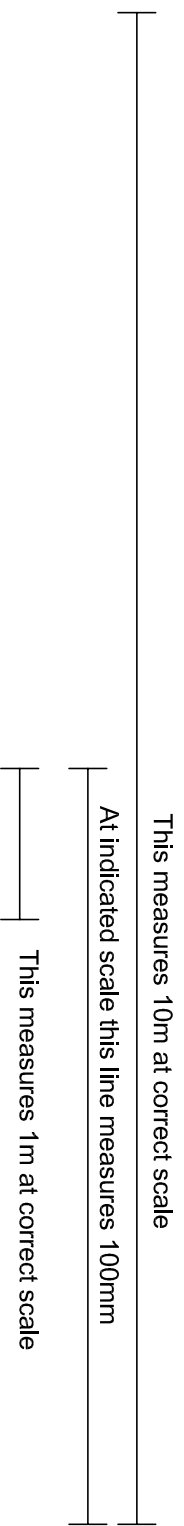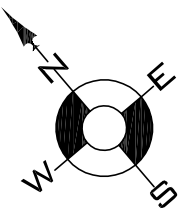

Second Floor Plan as Proposed


First & Second Floor Flats B & C
Not included in the Planning Application

- Key:
- rwp Rain Water Pipe
 - syp Soil & Vent. Pipe
 - wvp Waste Vent. Pipe
 - g Gully
 - mh Manhole

Job title:		Proposed works to		Rev:	
91A Fordwych, London NW2		1931		FR	
Drawing:		Scale		Drawn by	
Second floor plan as proposed		1: 50 at A3		SEK	
		Date		15.04.2015	
		Date		15.04.2015	

Front Elevation as Proposed

No. 91A Fordwych Road

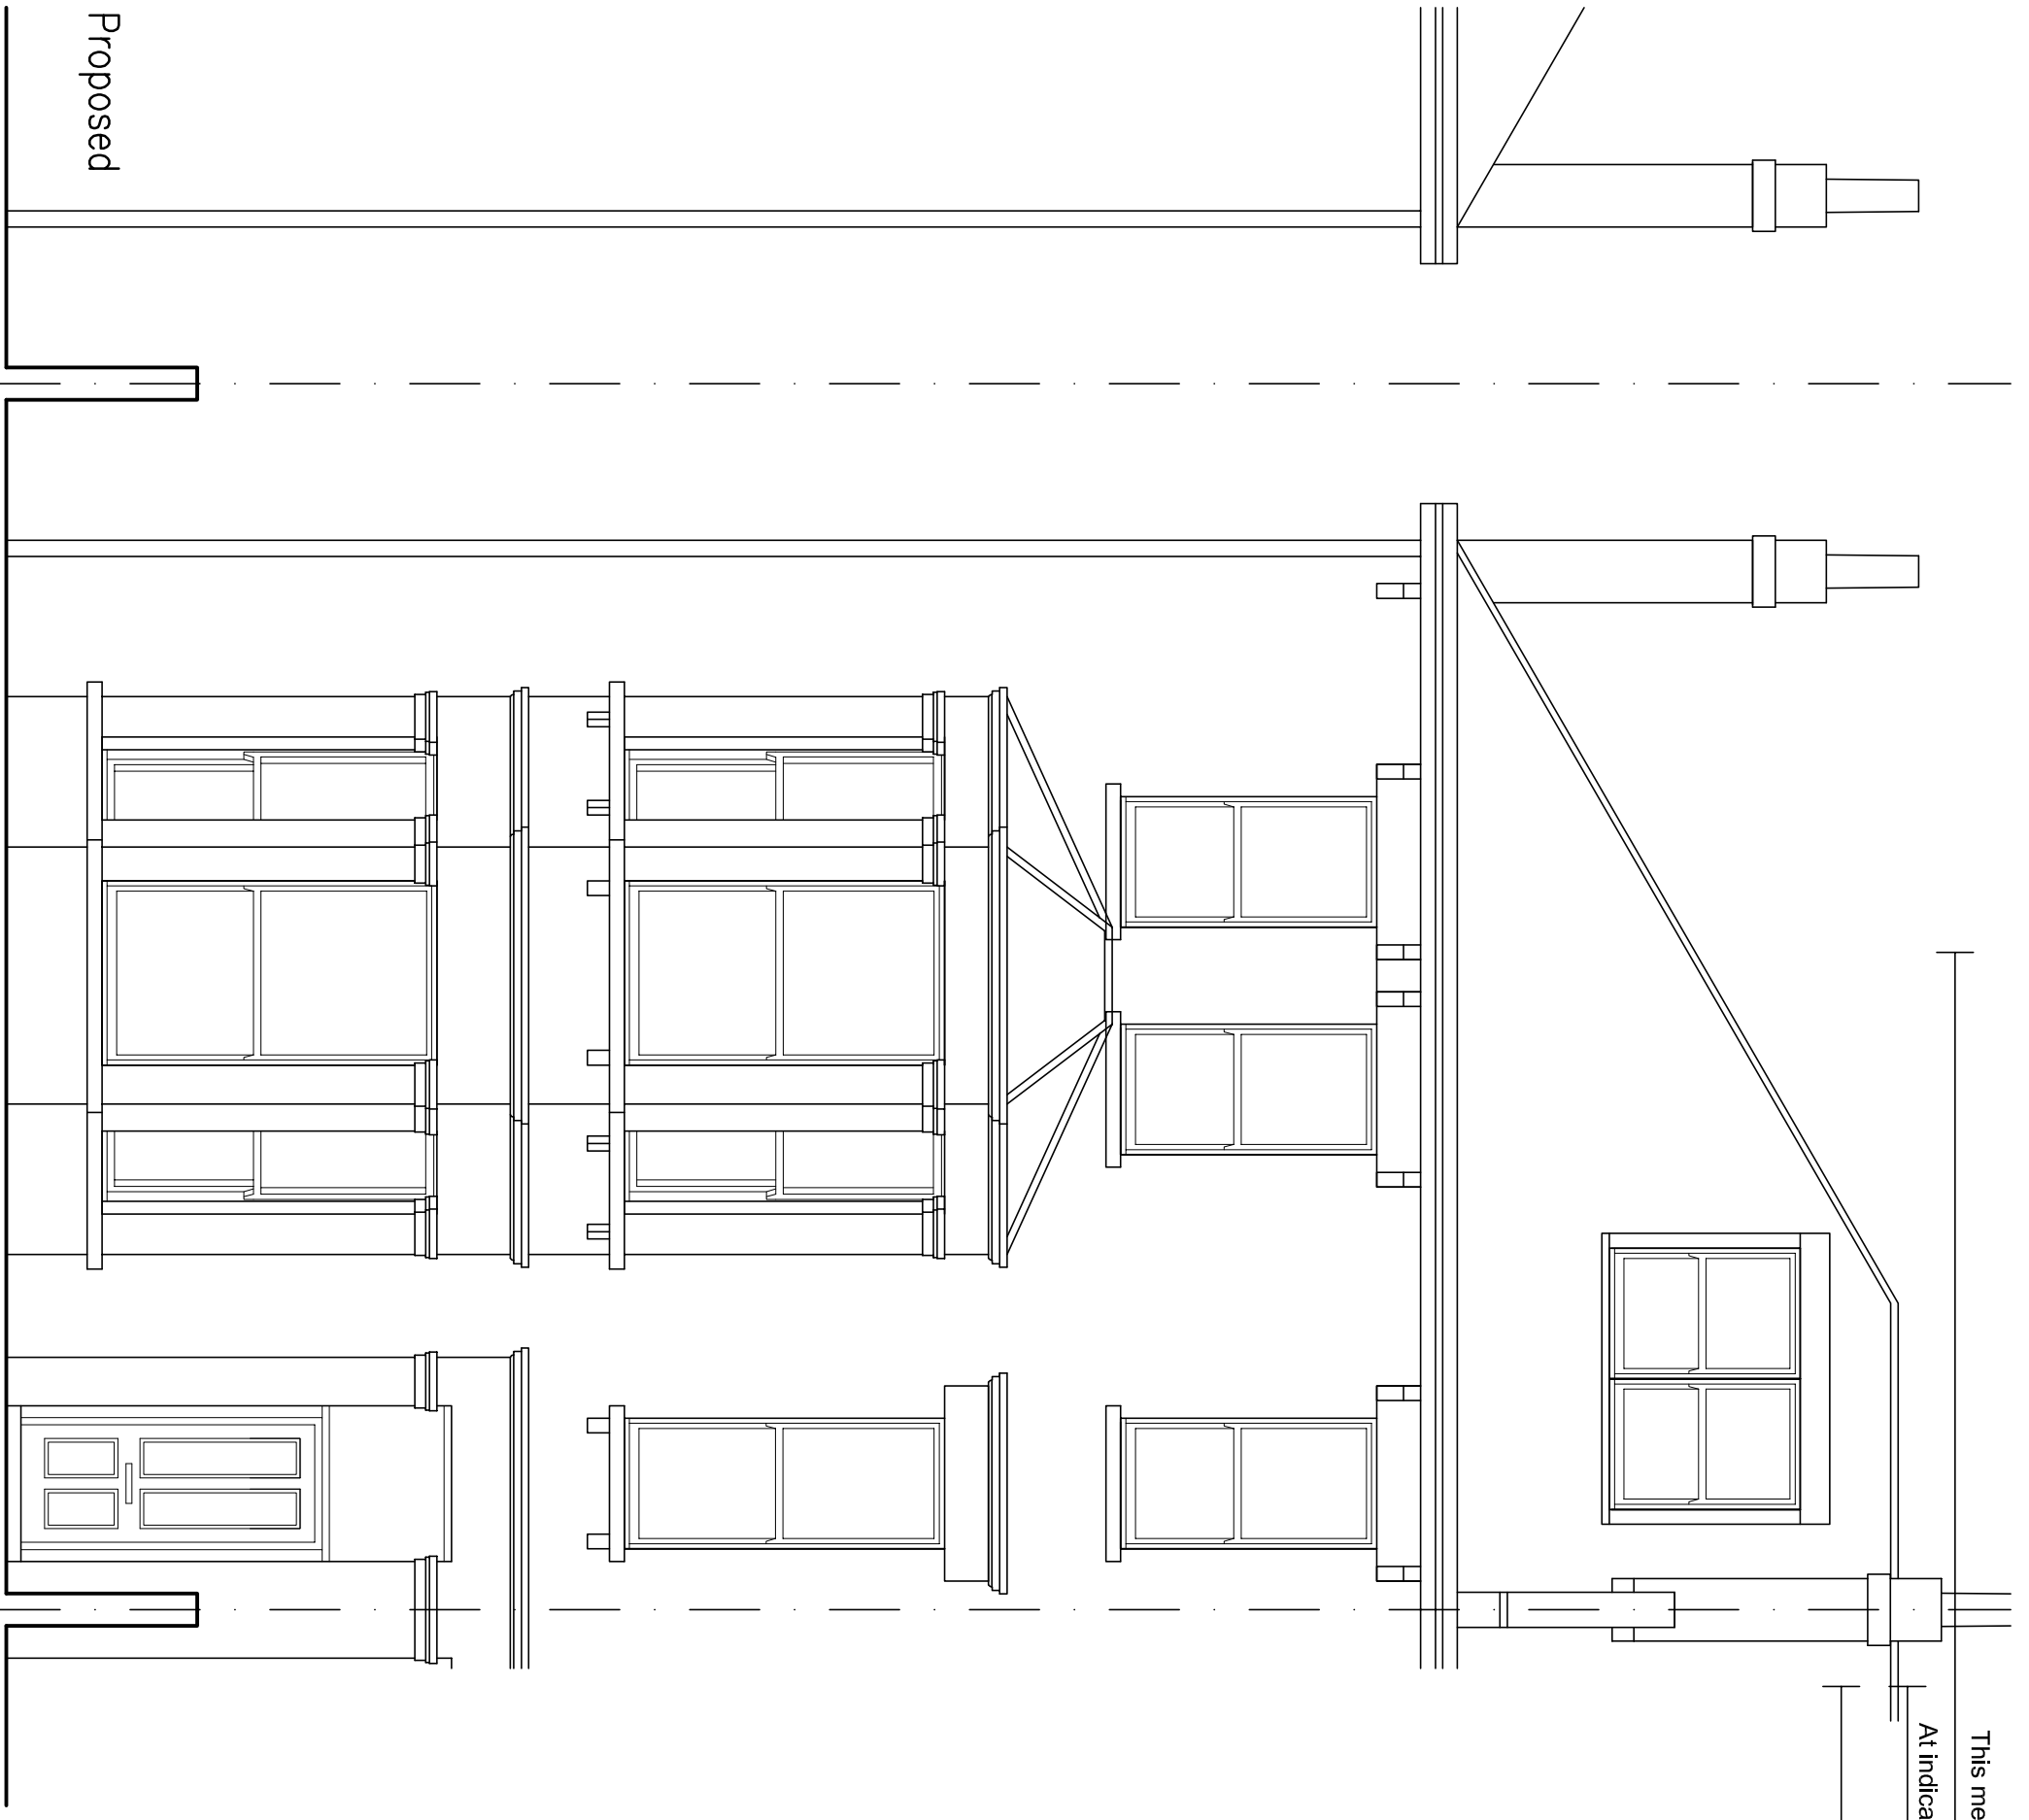


This measures 10m at correct scale

At indicated scale this line measures 100mm

This measures 1m at correct scale


Job title:
Proposed works to
91A Fordwych, London NW2

Drawing:
Front elevation as proposed

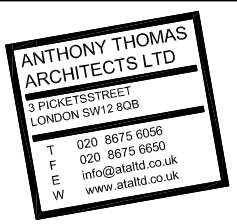

Drawing Number:			Rev:
1931	FR	60	A
Scale	Drawn by	Date	
1: 50 at A3	SEK	15.04.2015	

Rear Elevation as Proposed

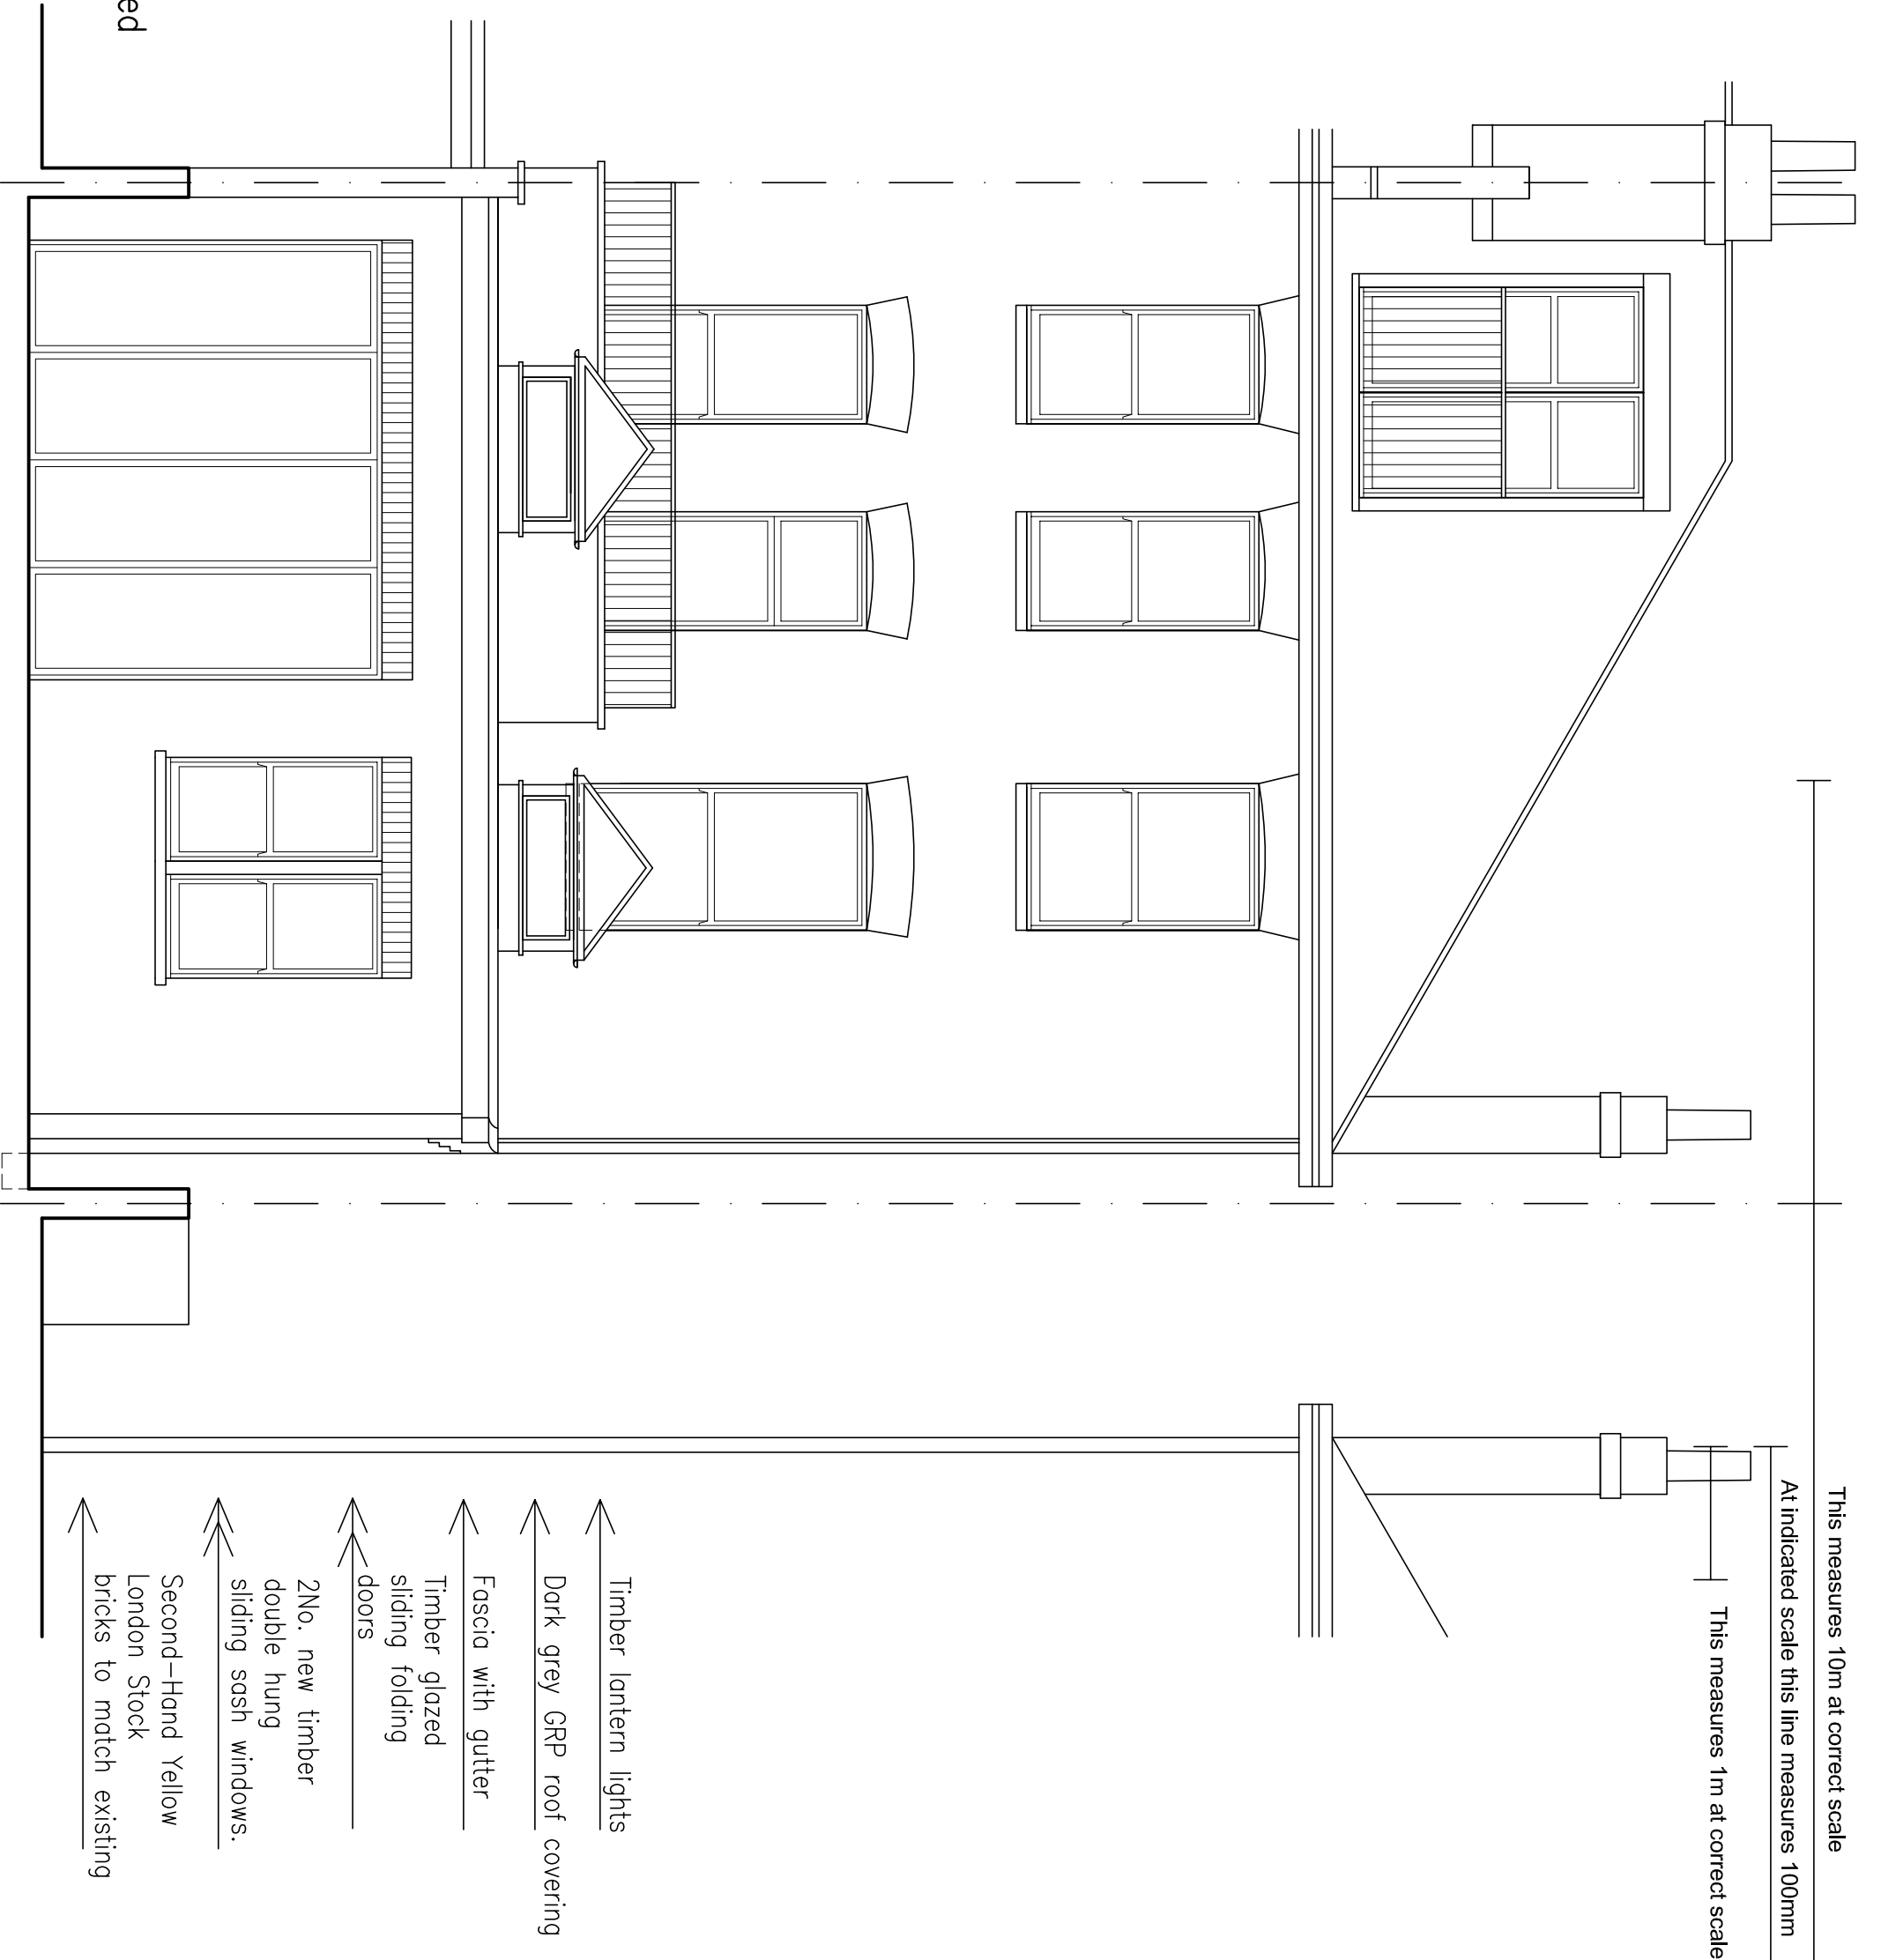

This measures 10m at correct scale


At indicated scale this line measures 100mm

This measures 1m at correct scale


- ↑ Timber lantern lights
- ↑ Dark grey GRP roof covering
- ↑ Fascia with gutter
- ↑ Timber glazed sliding folding doors
- ↑ 2No. new timber double hung sliding sash windows.
- ↑ Second-Hand Yellow London Stock bricks to match existing

Job title:
Proposed works to
91A Fordwych, London NW2

Drawing:
Rear elevation as proposed

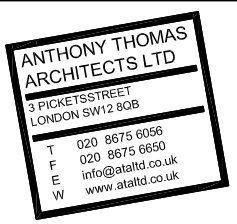

Drawing Number:			Rev:
1931	FR	61	A
Scale	Drawn by	Date	
1: 50 at A3	SEK	15.04.2015	

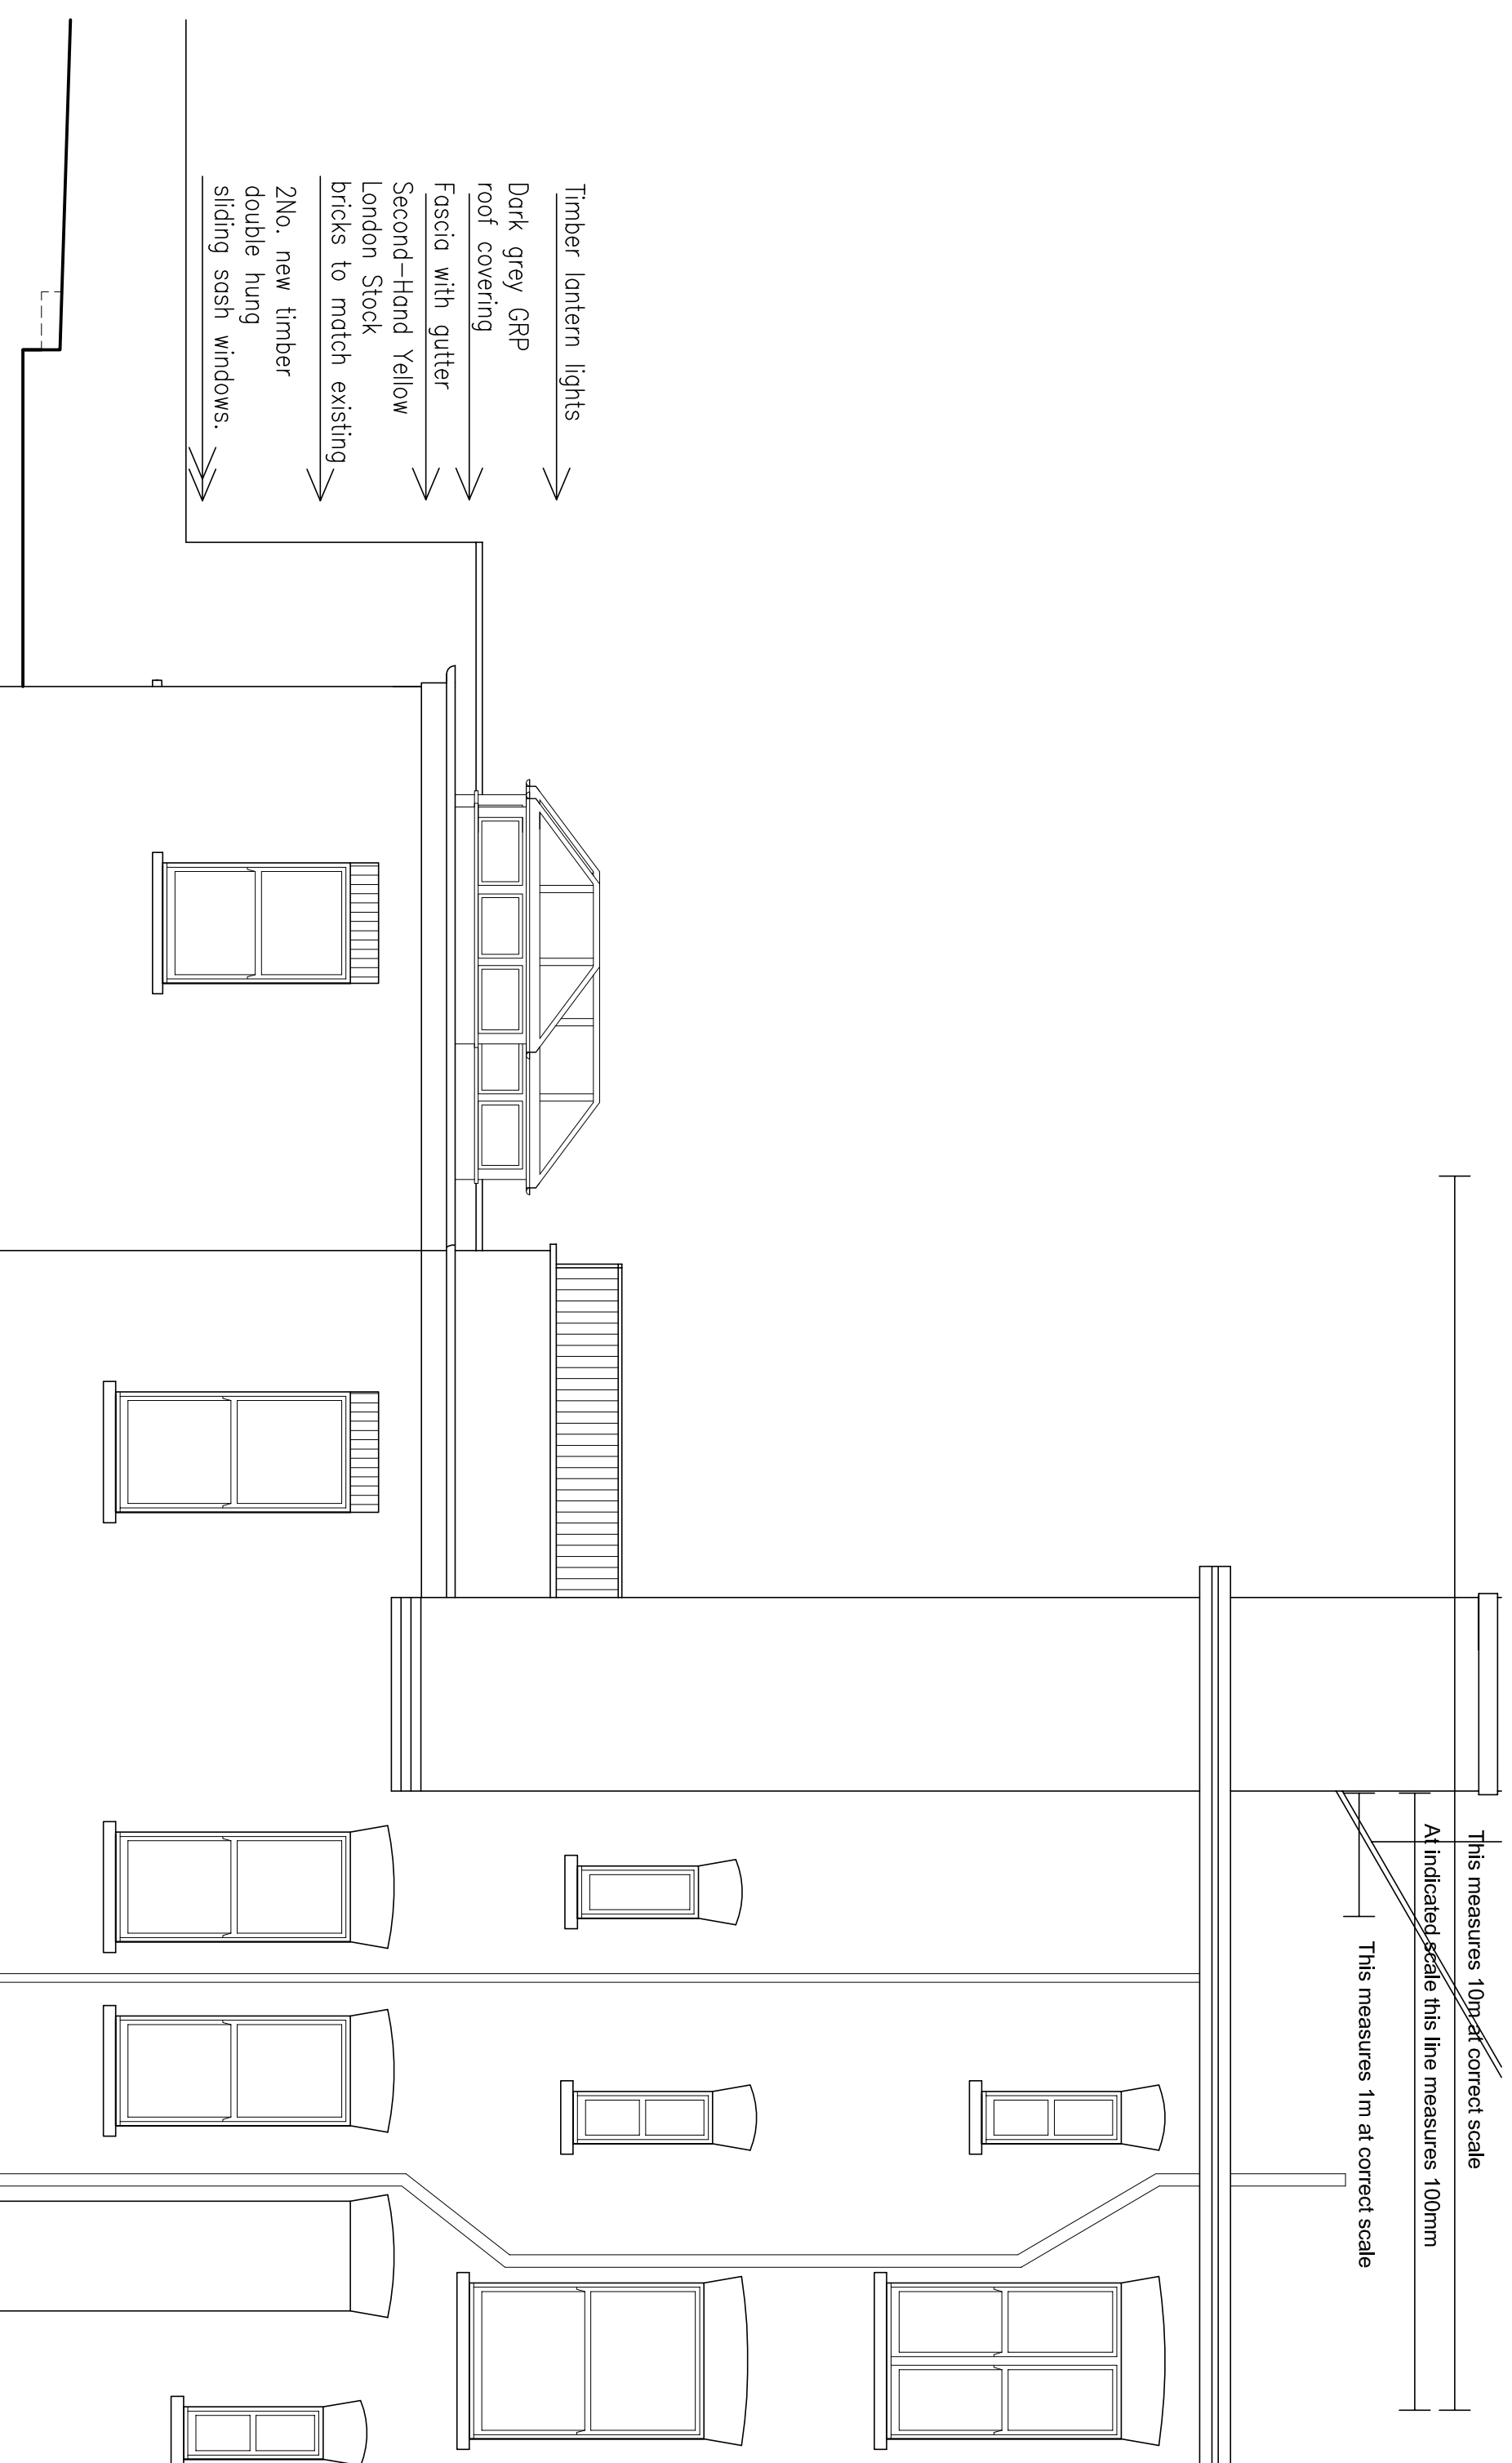


Side Elevation as Proposed (Part 1 of 2)

Job title:
 Proposed works to
 91A Fordwych, London NW2
Drawing:
 Side elevation as proposed
 (Part 1 of 2)

ANTHONY THOMAS ARCHITECTS LTD
 3 PICKER STREET
 LONDON SW11 2 8QB
 T 020 8675 8885
 F 020 8675 4700
 E info@atthltd.co.uk
 W www.atthltd.co.uk

Drawing Number:		Rev:	
1931	FR 62	A	
Scale		Drawn by	
1: 50	at A3	SEK	Date
		15.04.2015	

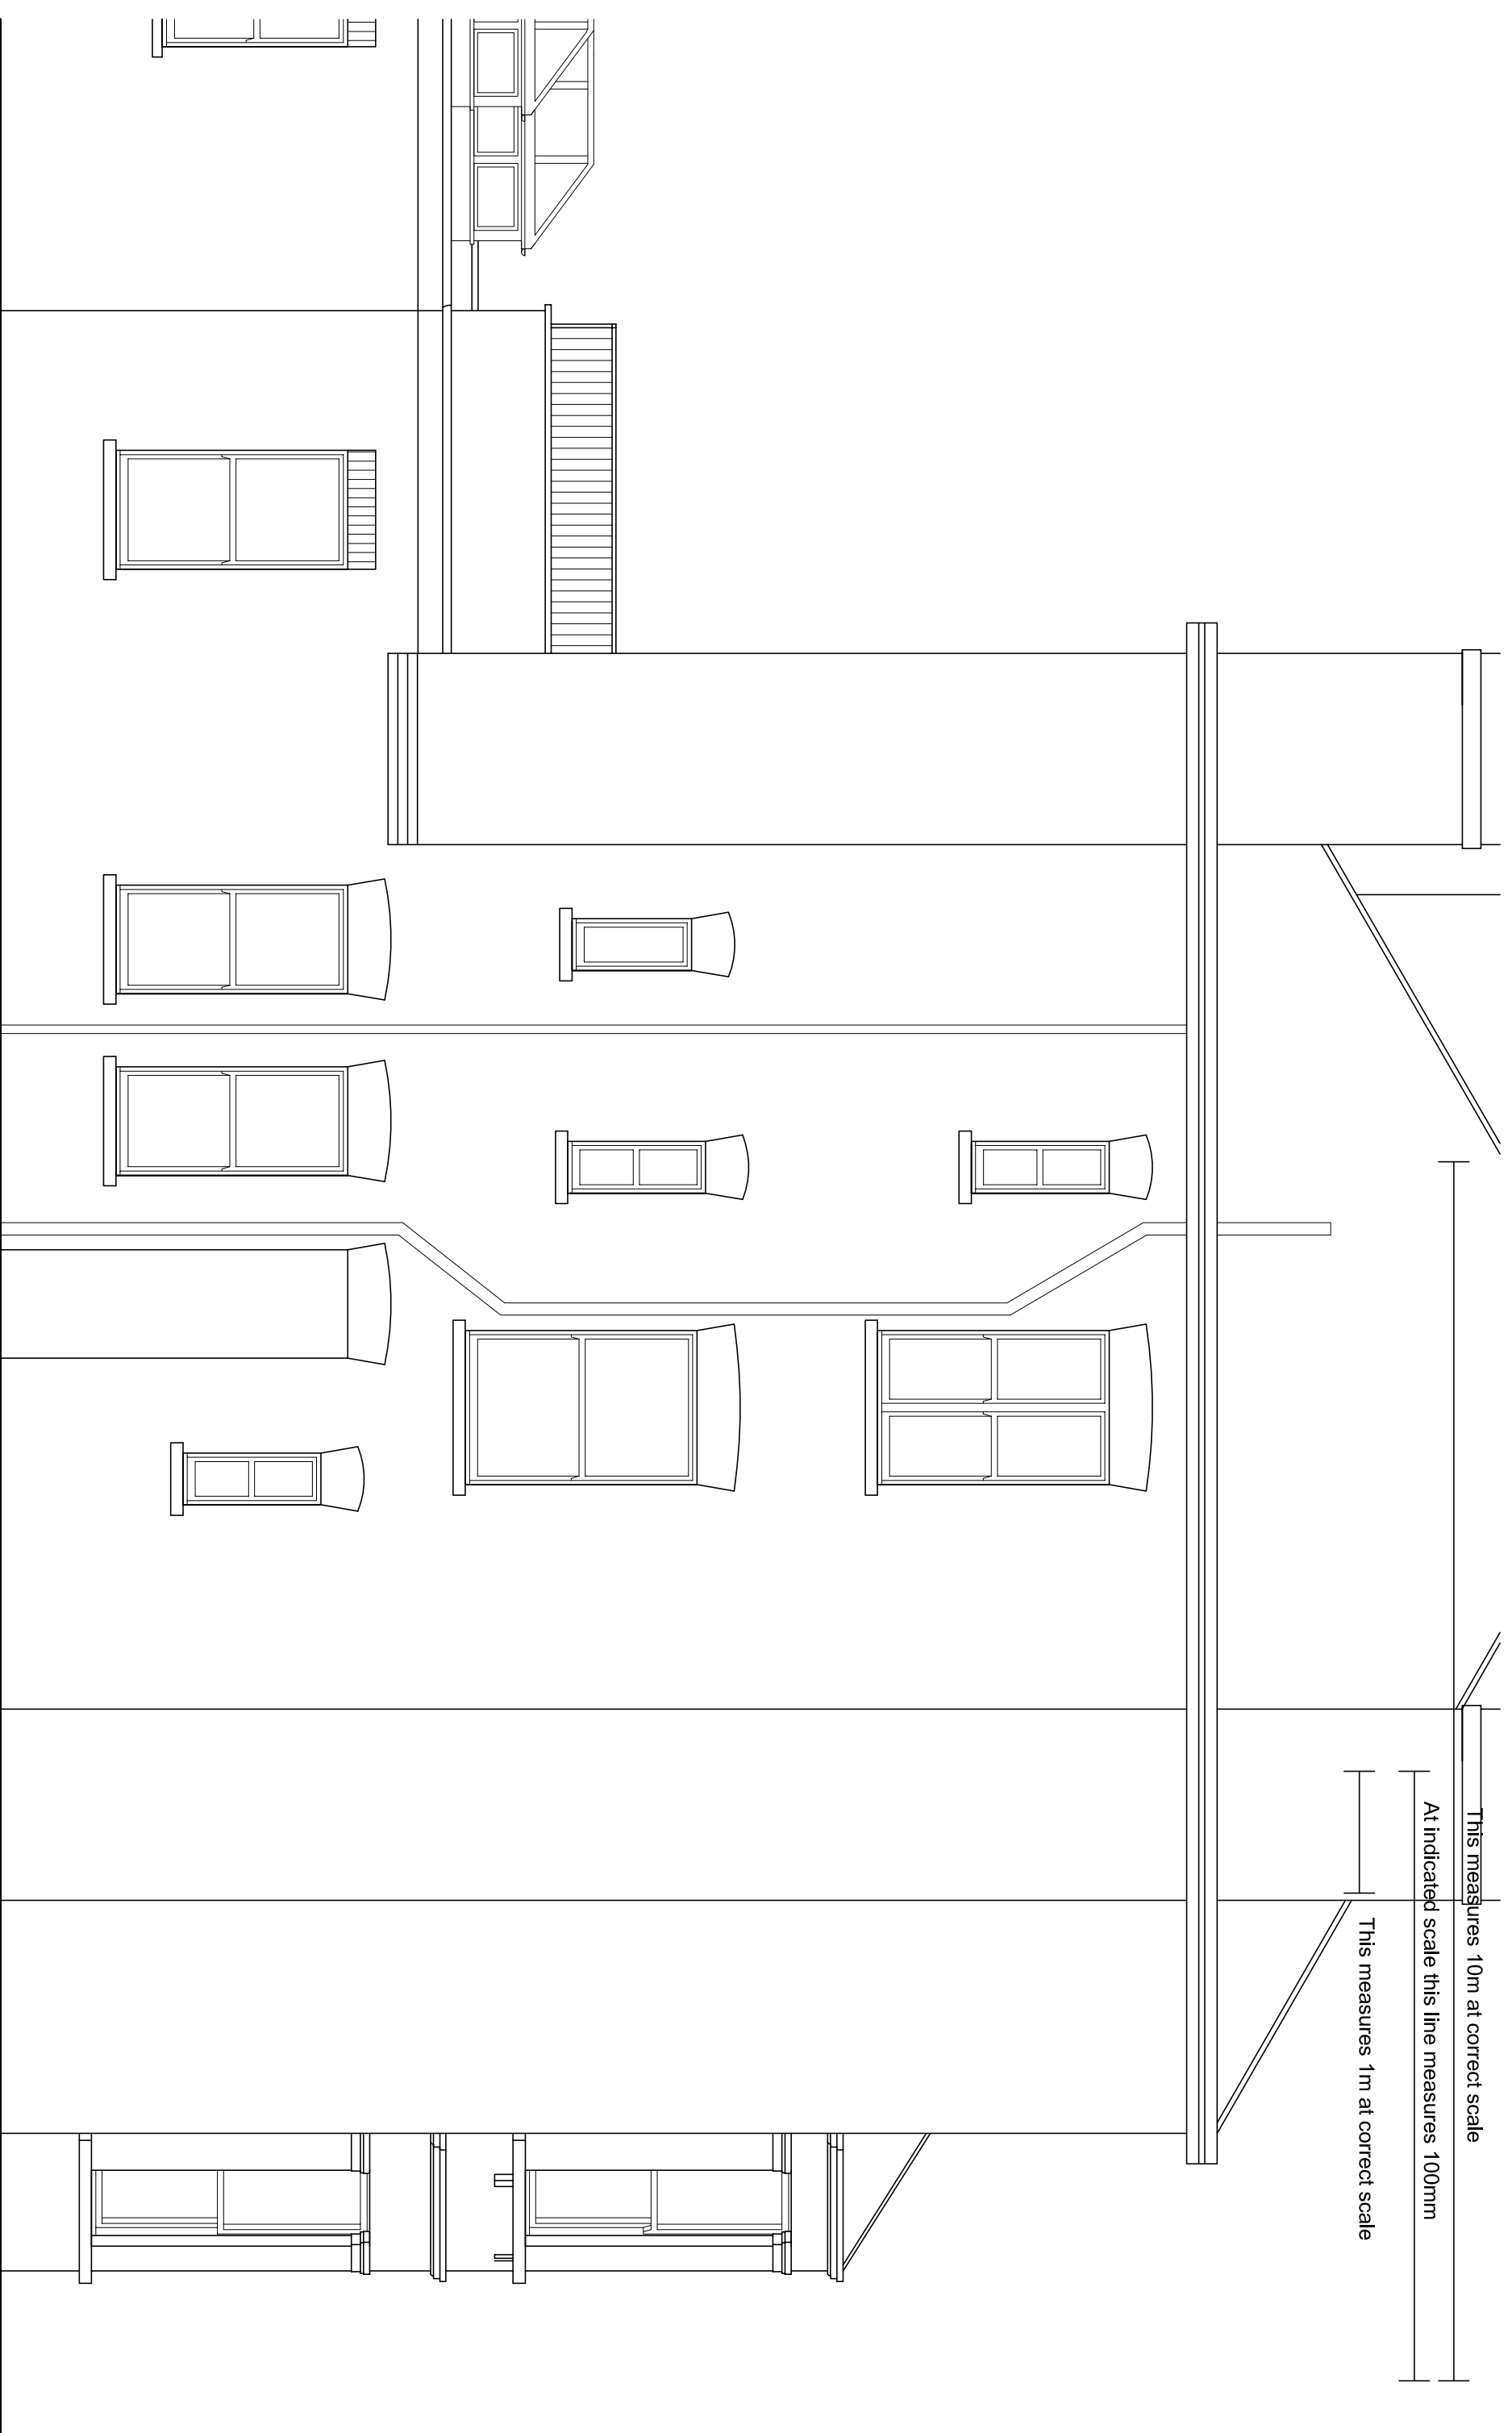


Side Elevation as Proposed (Part 2 of 2)

Job title: Proposed works to 91A Fordwych, London NW2		Drawing: Side elevation as proposed (Part 2 of 2)	
Drawing Number: 1931		FR 63	Rev: A
Scale 1: 50		Drawn by at A3	Date SEK 15.04.2015

This measures 10m at correct scale

At indicated scale this line measures 100mm

This measures 1m at correct scale

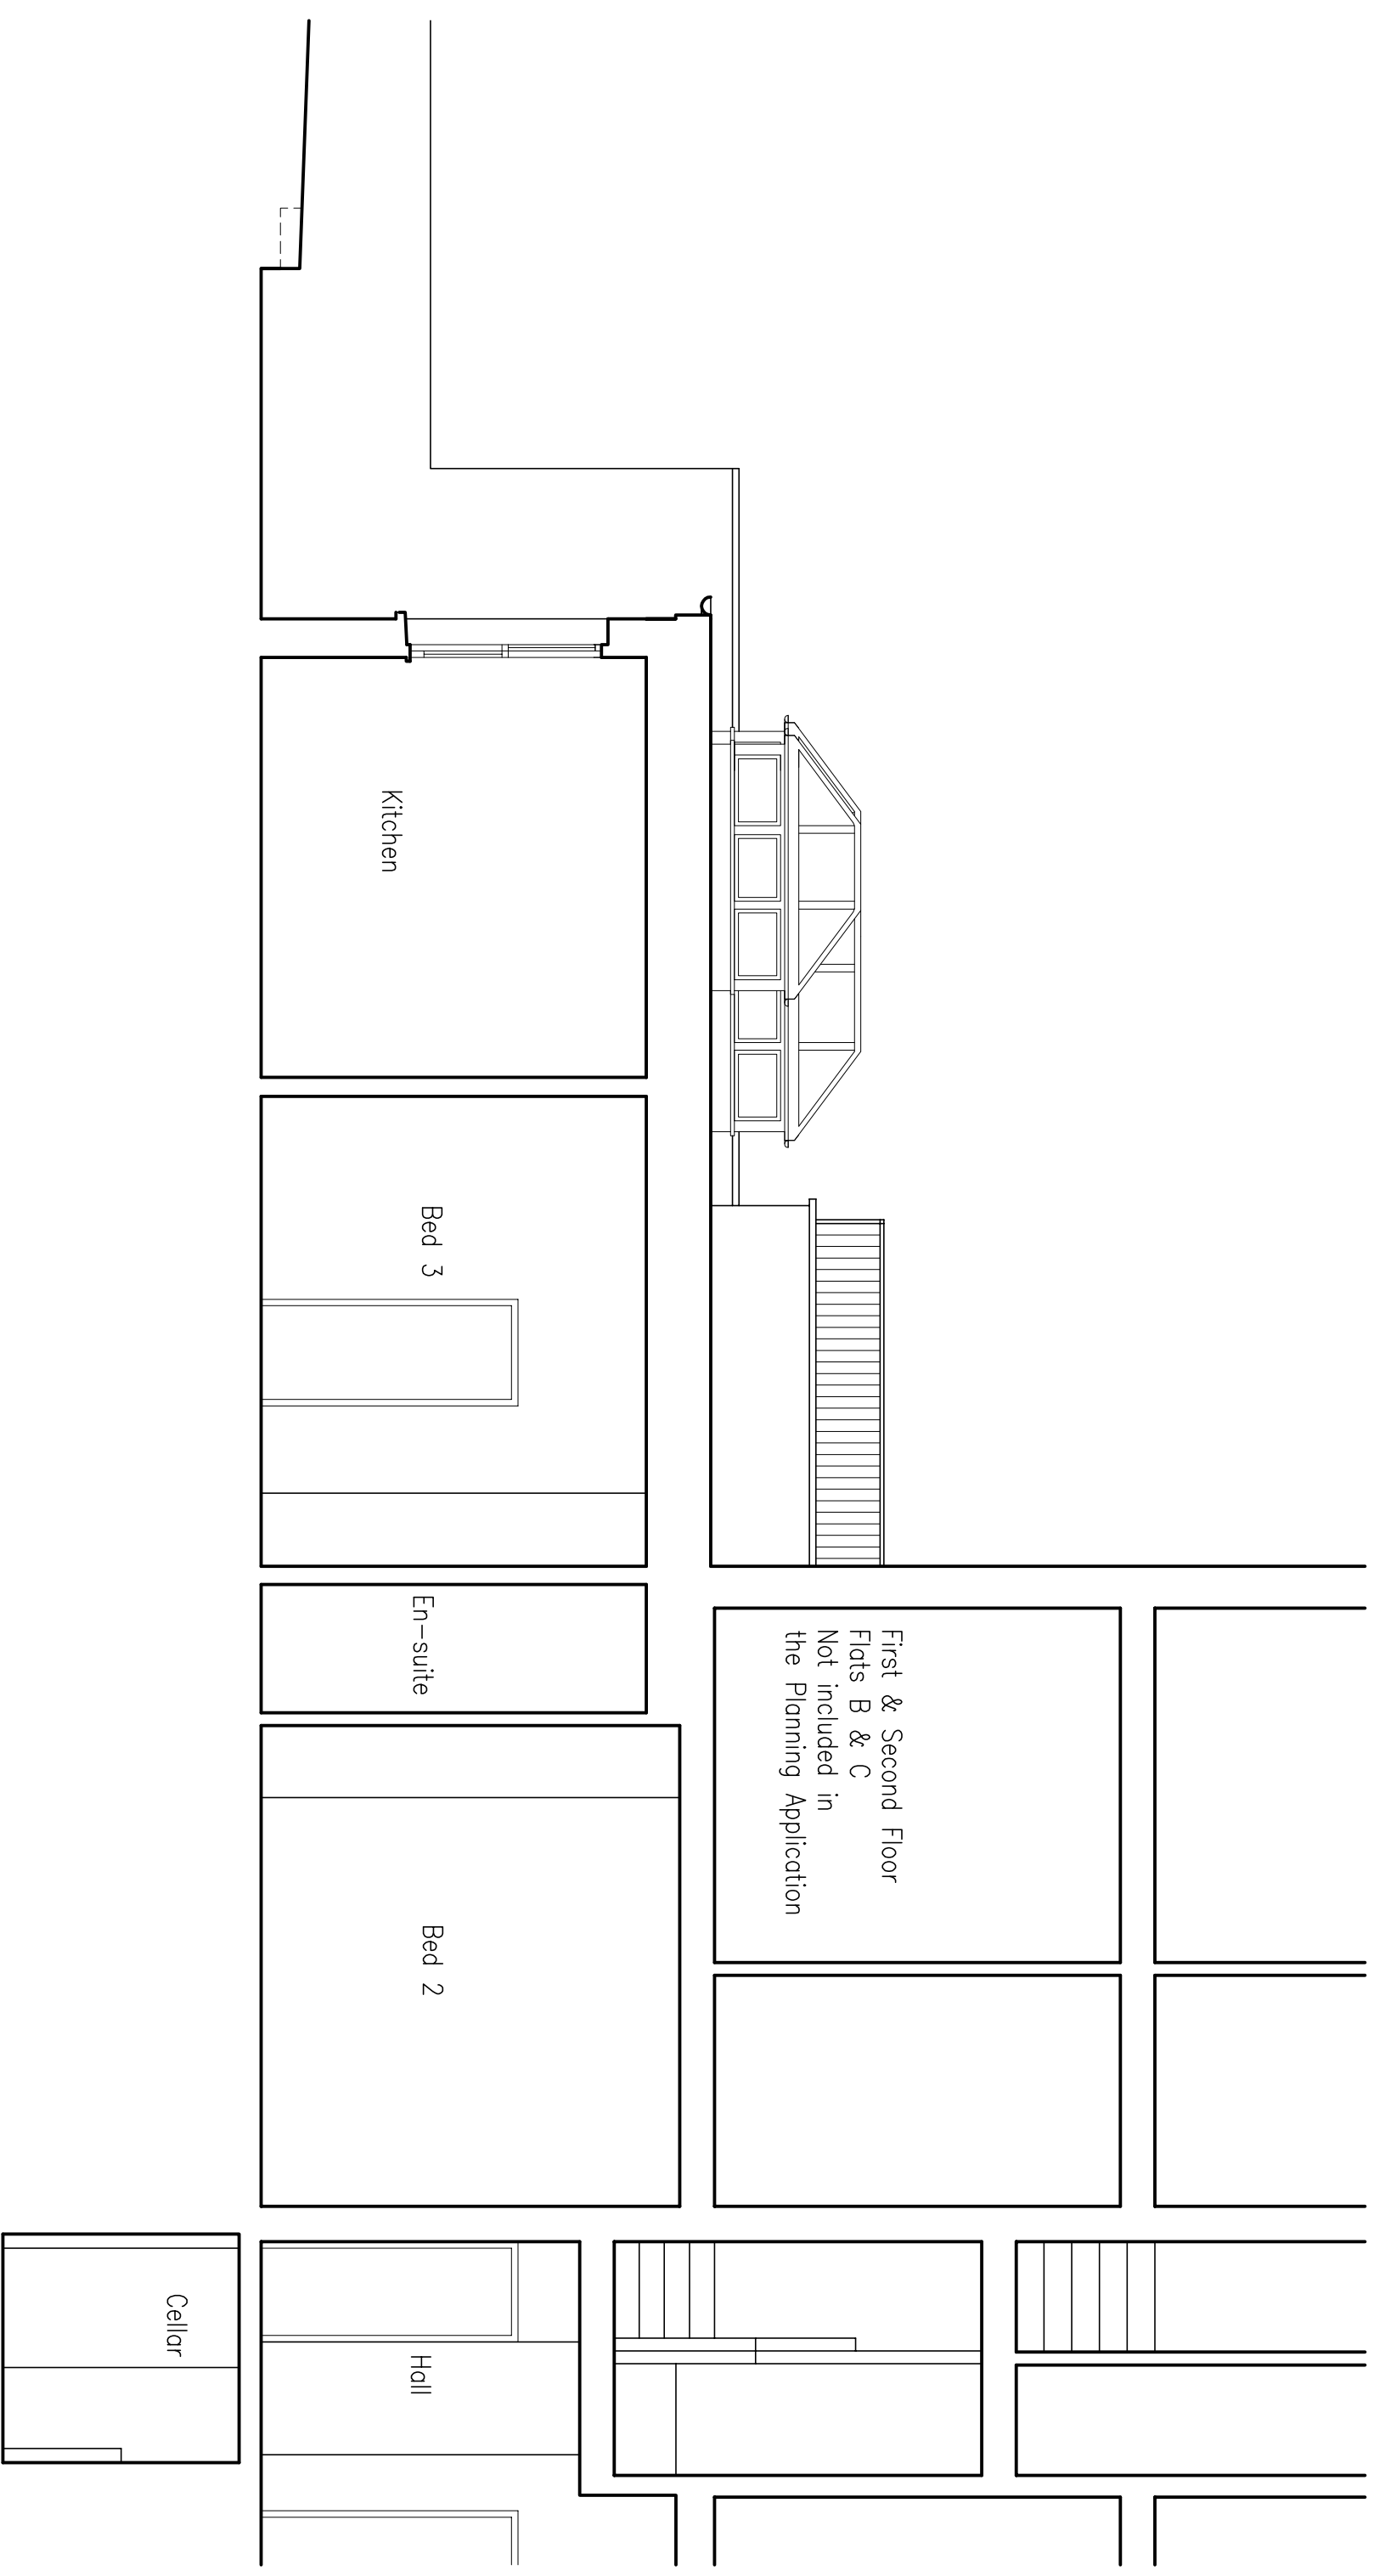


Section A-A as Proposed (Part 1 of 2)

Job title:		Proposed works to		Rev:	
91A Fordwych, London NW2		1931		FR	
Drawing:		64		A	
Section A-A as proposed		Scale		Date	
(Part 1 of 2)		1: 50 at A3		15.04.2015	
		Drawn by		SEK	

This measures 10m at correct scale


At indicated scale this line measures 100mm

This measures 1m at correct scale

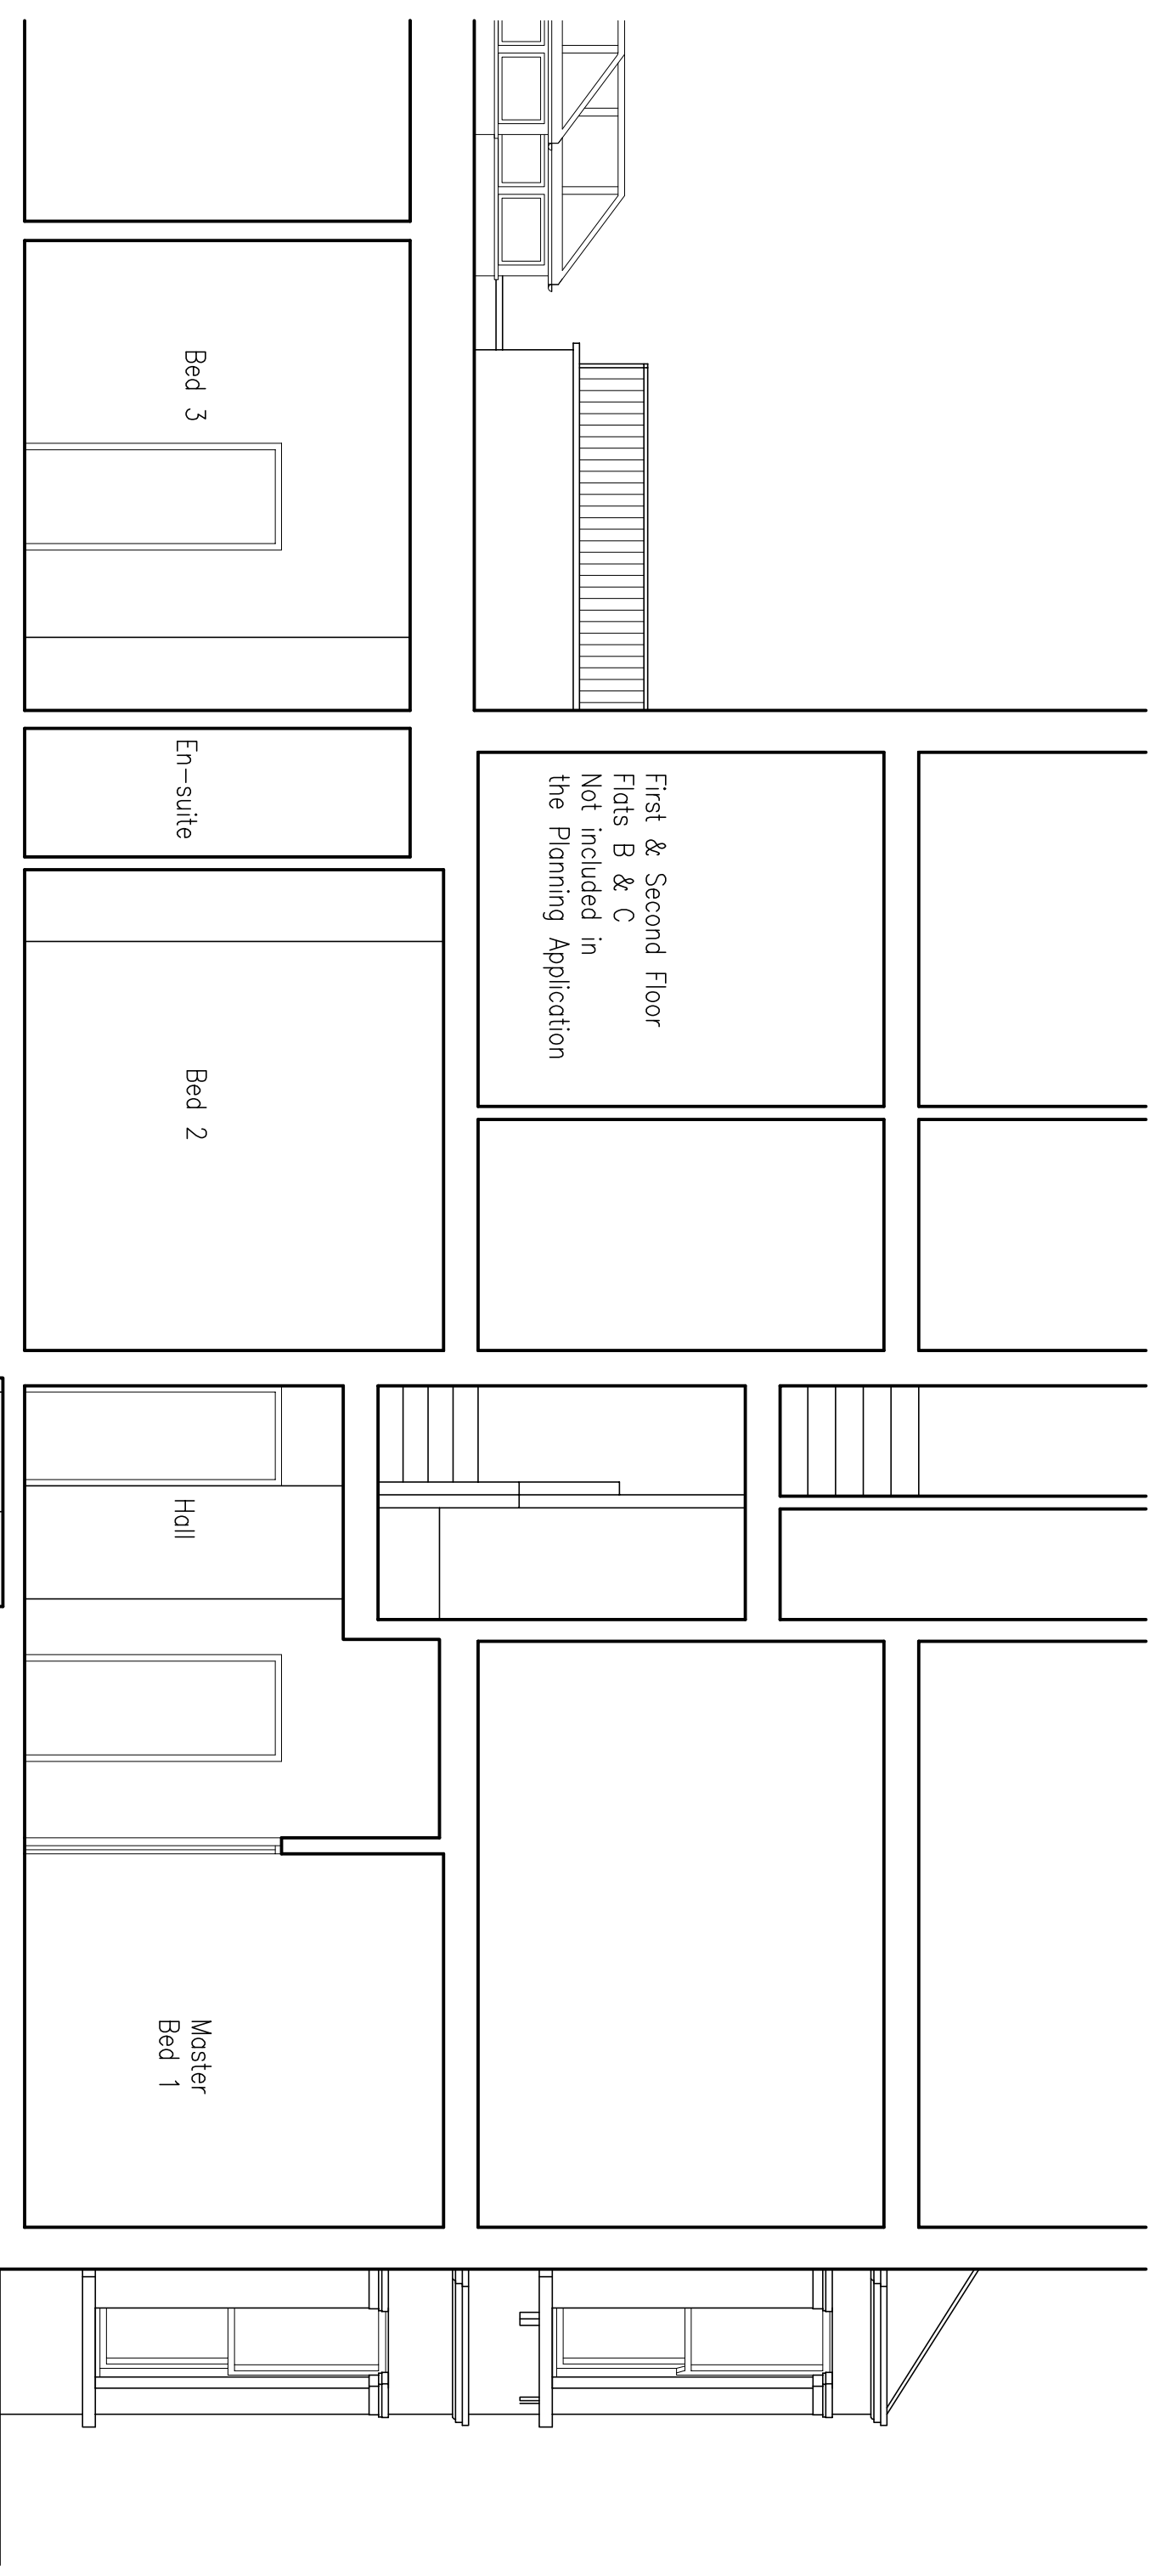

Section A-A as Proposed (Part 2 of 2)

Job title: Proposed works to 91A Fordwych, London NW2		Drawing: Section A-A as proposed (Part 2 of 2)			
ANTHONY THOMAS ARCHITECTS LTD 3 PICKER STREET LONDON SW11 2 8QB		020 8675 8885 020 8675 8880 info@atthd.co.uk www.atthd.co.uk			
Drawing Number:	1931	FR	65	Rev:	A
Scale	Drawn by		Date		
1: 50	at A3		SEK 15.04.2015		

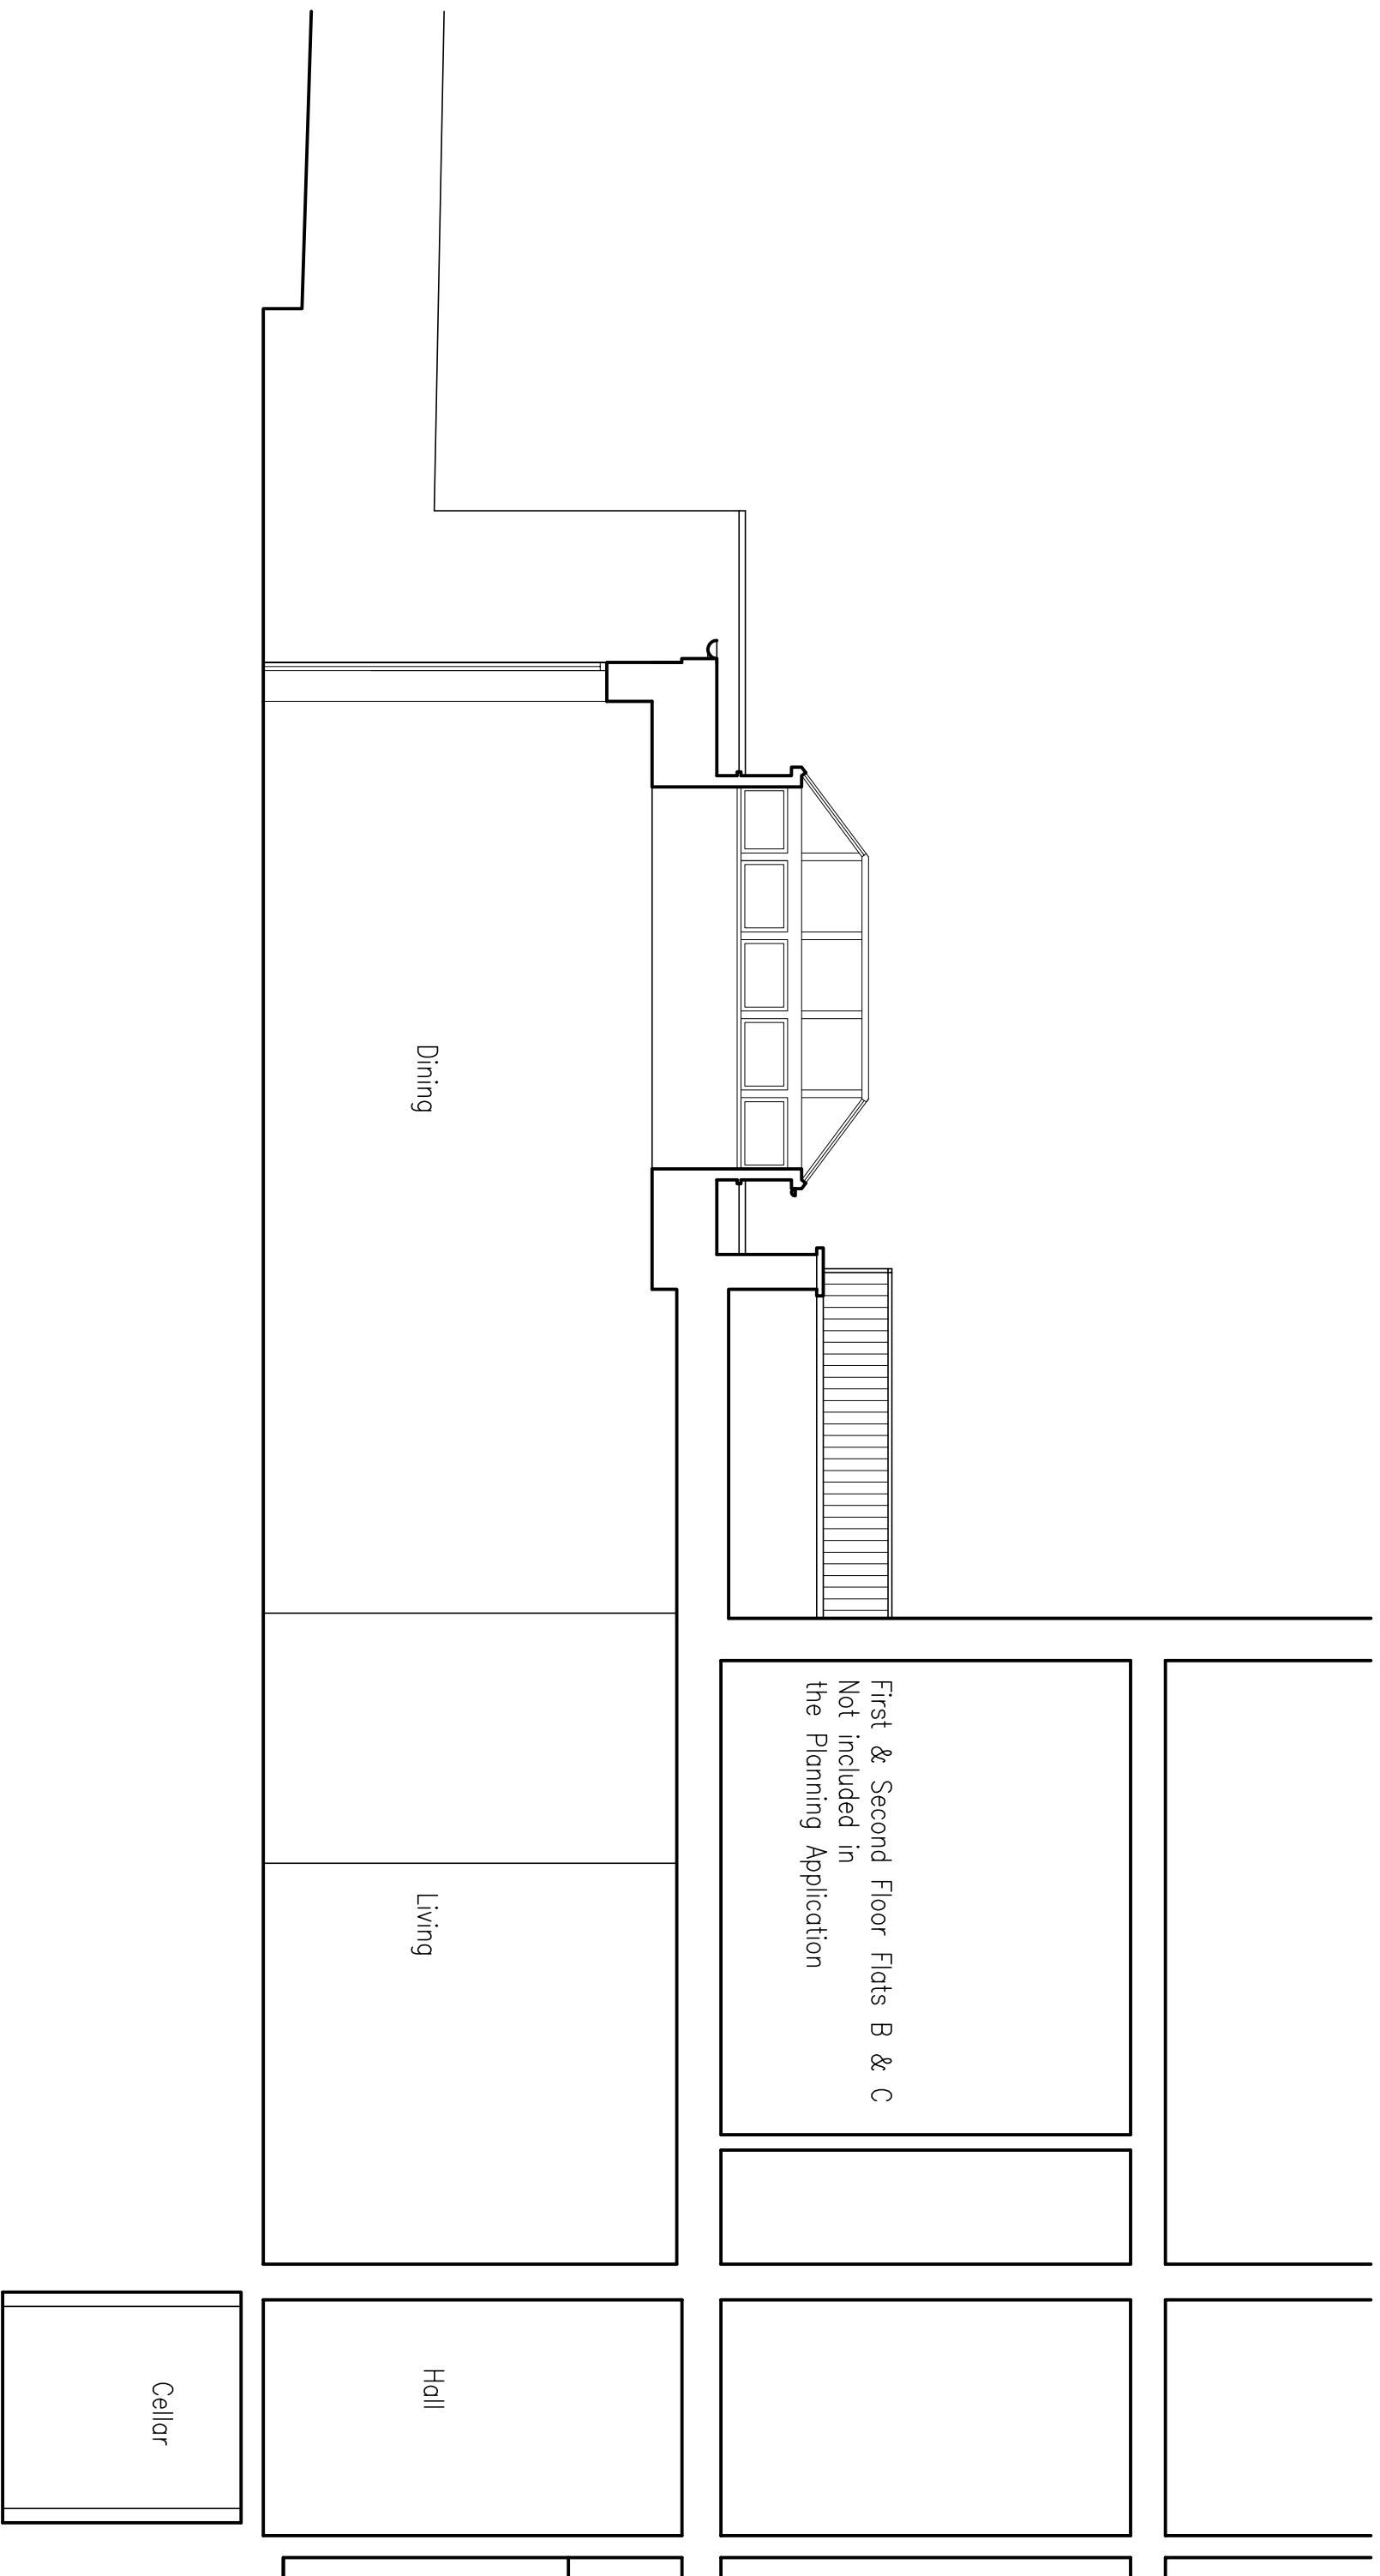


This measures 10m at correct scale

At indicated scale this line measures 100mm

This measures 1m at correct scale

Section B-B as Proposed (Part 1 of 2)


Job title:		Proposed works to		Rev:	
91A Fordwych, London NW2		1931		FR	
Drawing:		FR		66	
Section B-B as proposed		Date		A	
(Part 1 of 2)		1: 50 at A3		SEK	
		15.04.2015			

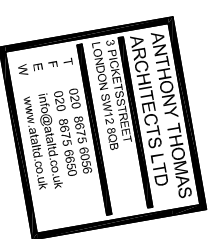

This measures 10m at correct scale

At indicated scale this line measures 100mm

This measures 1m at correct scale

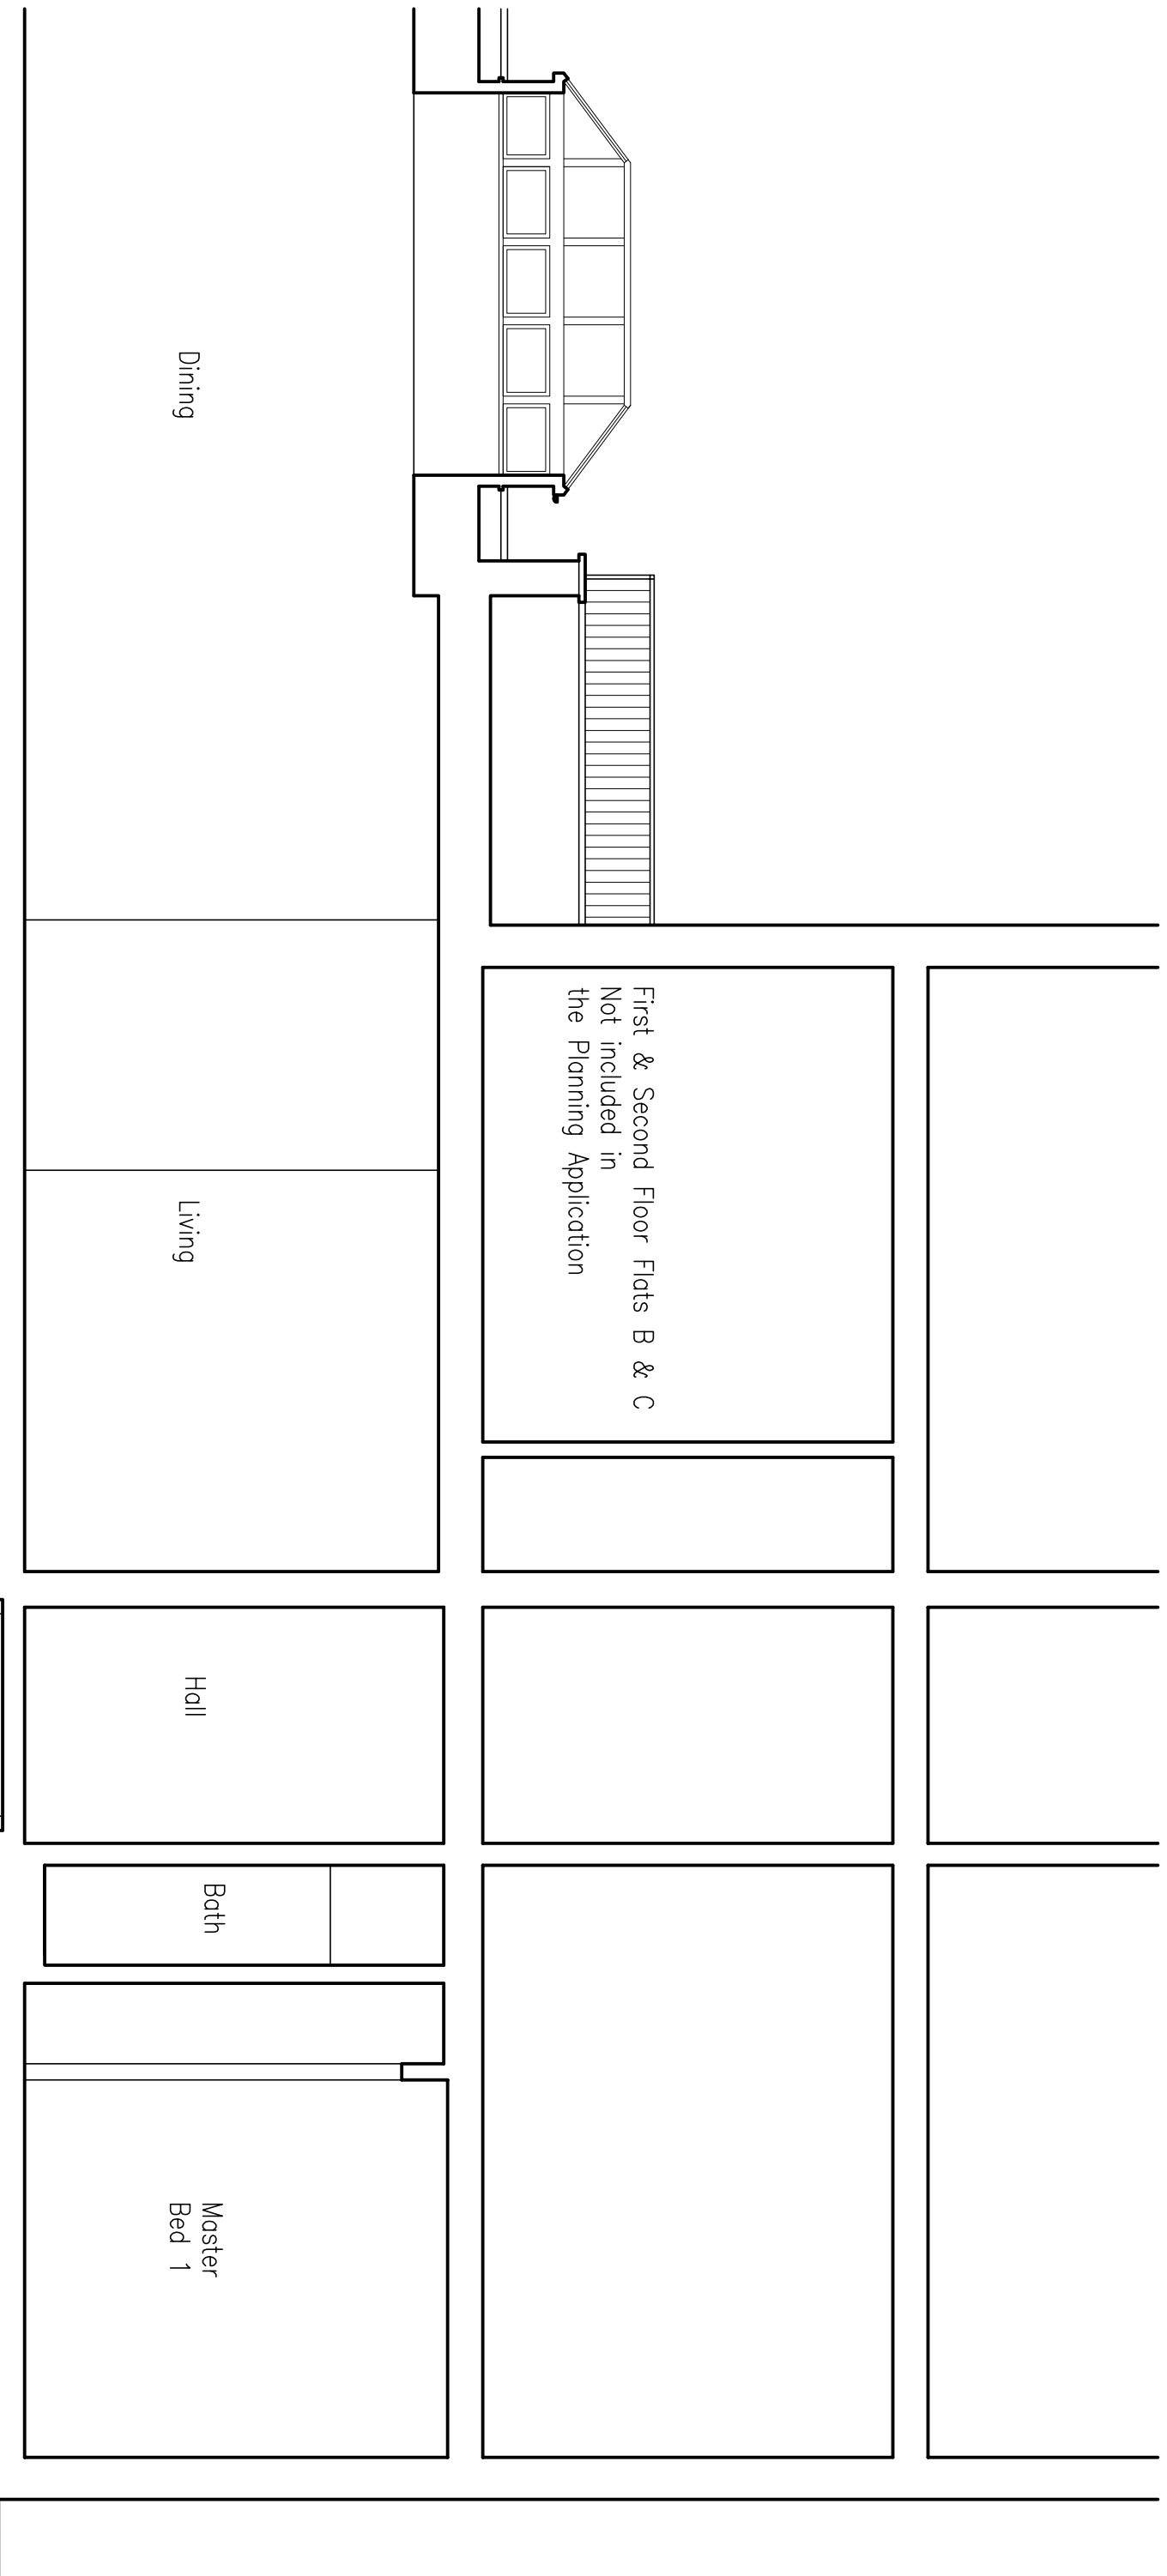

Section B-B as Proposed (Part 2 of 2)

Job title:		Proposed works to		Rev:	
91A Fordwych, London NW2		1931		FR	
Drawing:		Section B-B as proposed		67	
(Part 2 of 2)		1: 50 at A3		SEK	
		Drawn by		Date	
		15.04.2015			