


This measures 10m at correct scale

At indicated scale this line measures 100mm

This measures 1m at correct scale


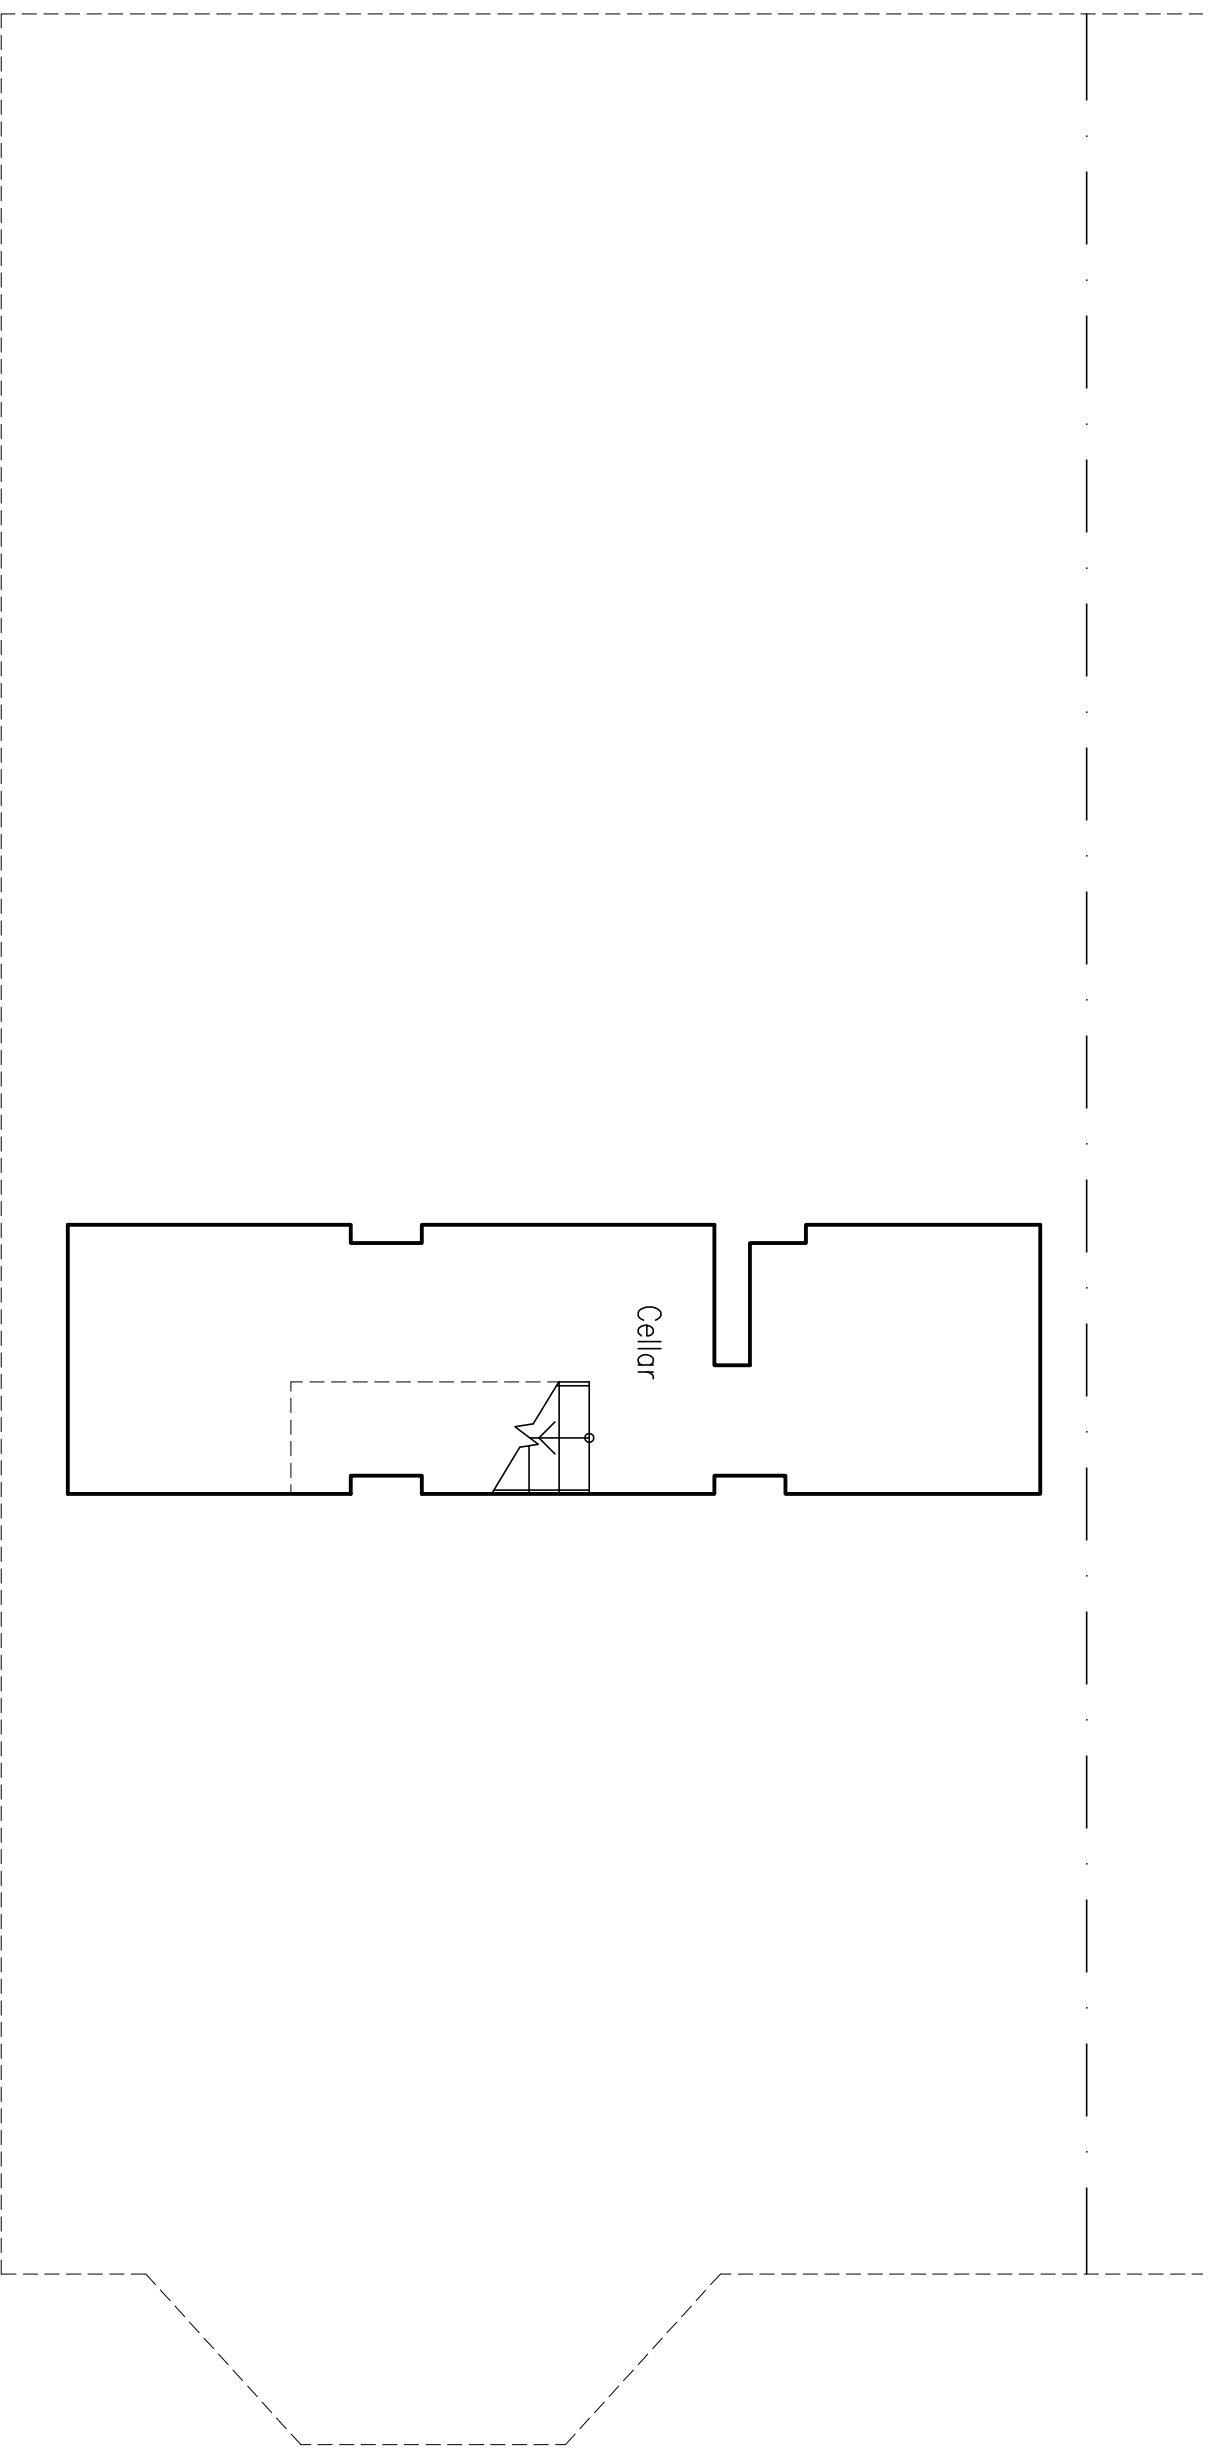


Lower Ground Floor Plan as Existing

Key:

- rwp Rain Water Pipe
- svp Soil & Vent. Pipe
- wvp Waste Vent. Pipe
- g Gully
- mh Manhole

Job title: Proposed works to 91A Fordwych, London NW2		Rev:	
Drawing: Lower ground floor plan as existing		Drawing Number: 1931 FR 30	
		Scale 1: 50 at A3 SEK Date 15.04.2015	

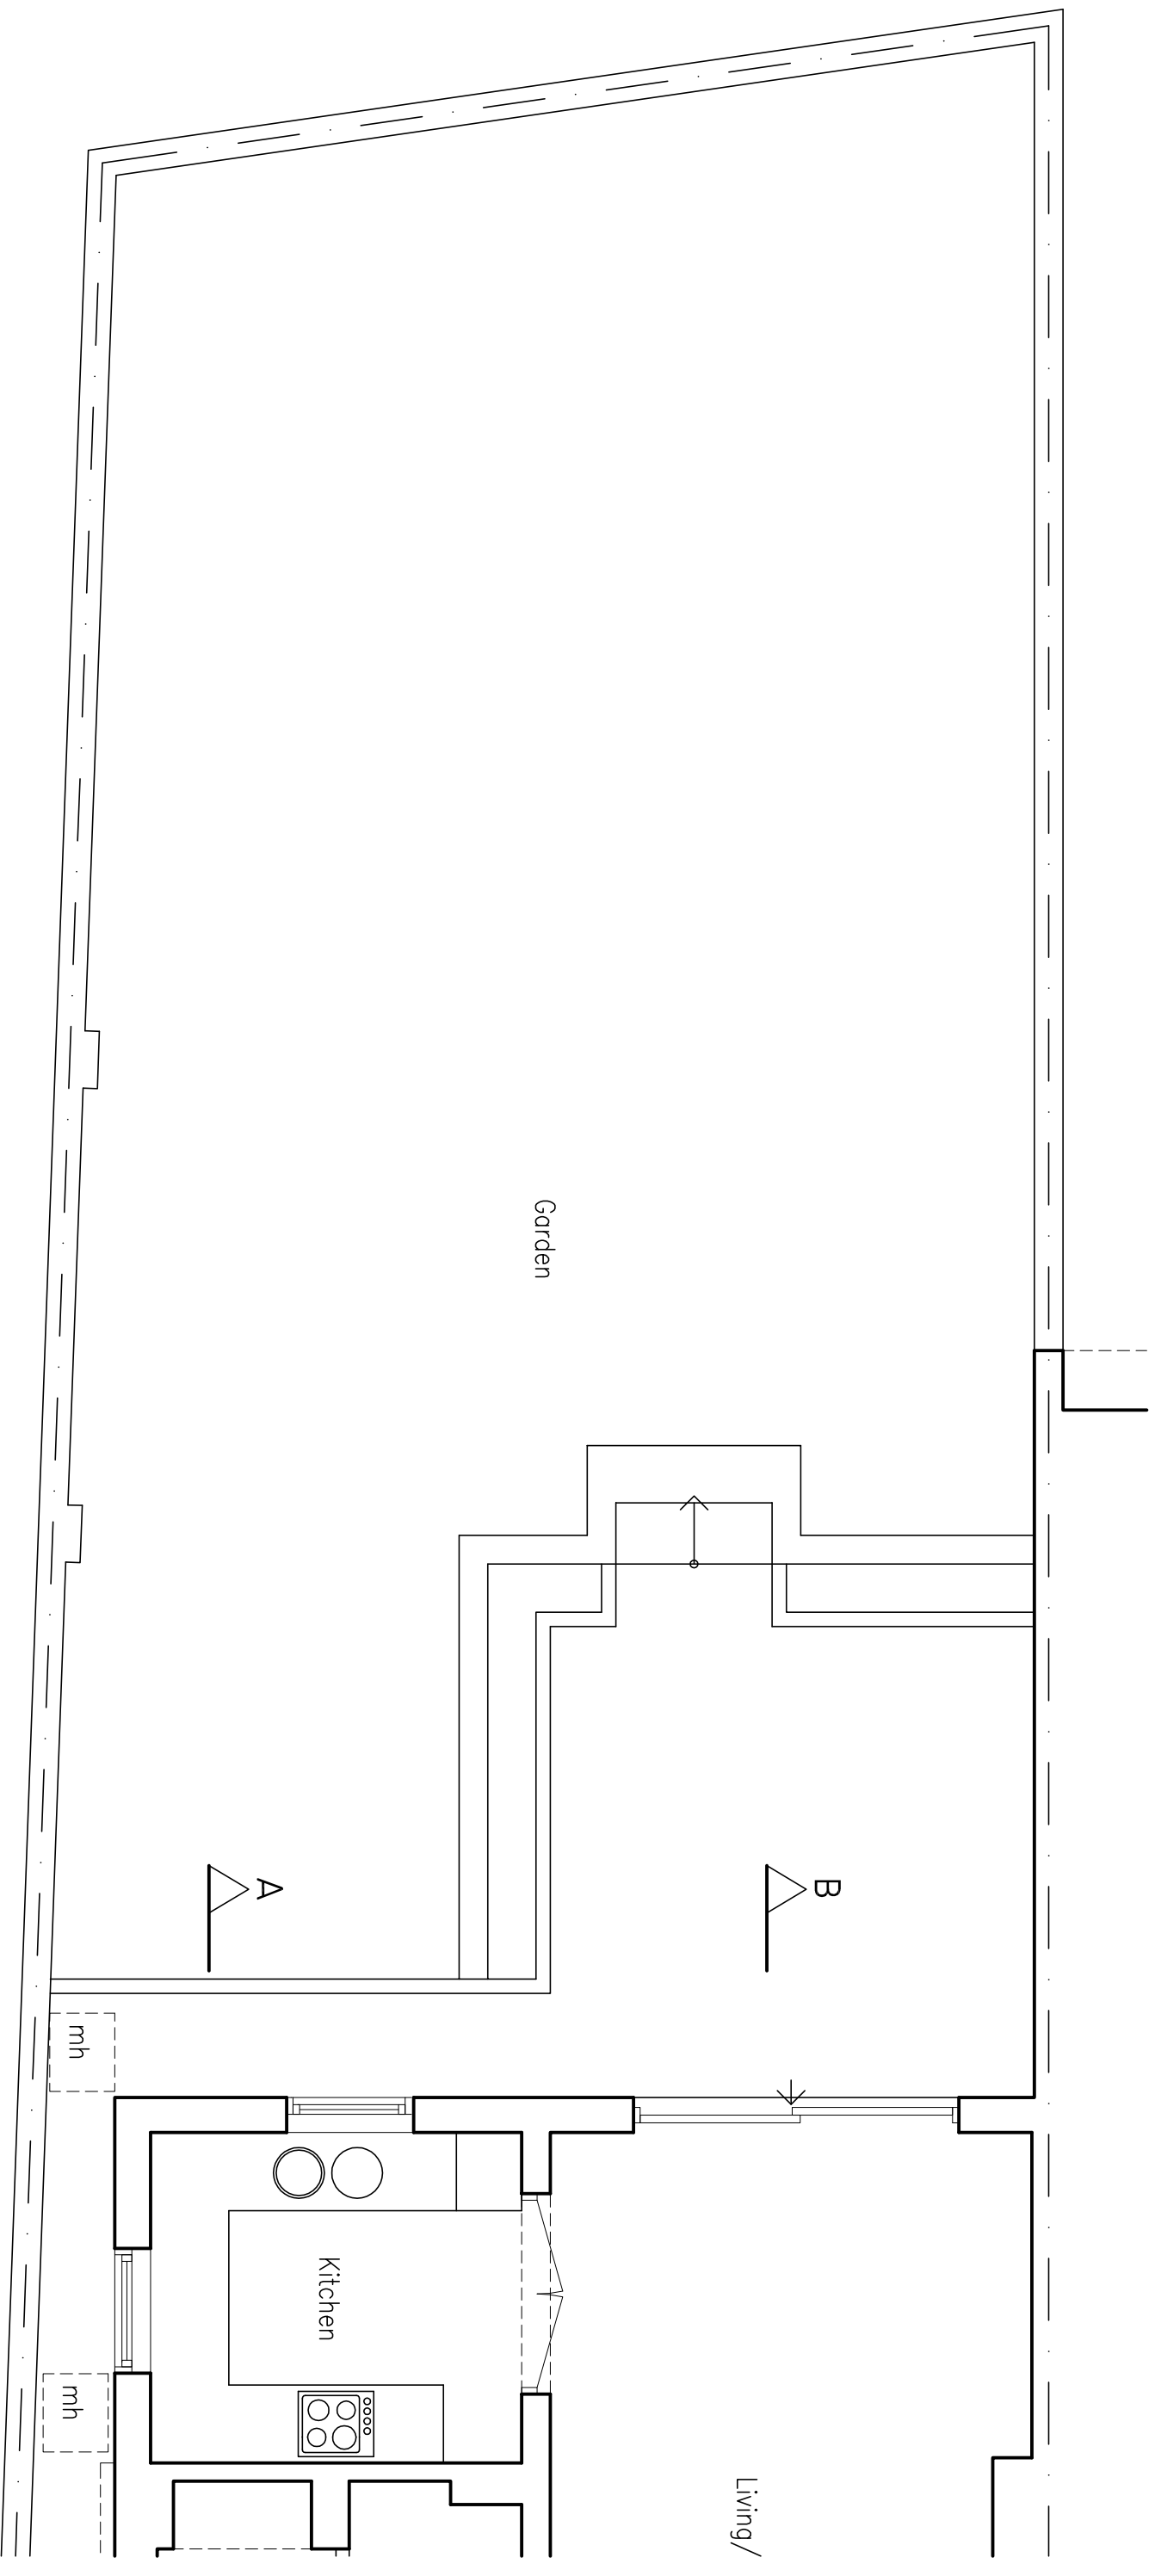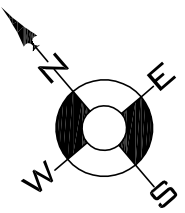

This measures 10m at correct scale


At indicated scale this line measures 100mm



This measures 1m at correct scale

Ground Floor Plan as Existing (Part 1 of 2)

Key:

- rwp Rain Water Pipe
- syp Soil & Vent. Pipe
- wvp Waste Vent. Pipe
- g Gully
- mh Manhole

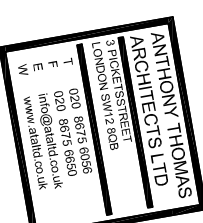Job title: Proposed works to 91A Fordwych, London NW2			
Drawing: Ground floor plan as existing (Part 1 of 2)		Drawing Number: 1931	Rev: A
Scale 1:50 at A3		Drawn by FR 31	Date 15.04.2015

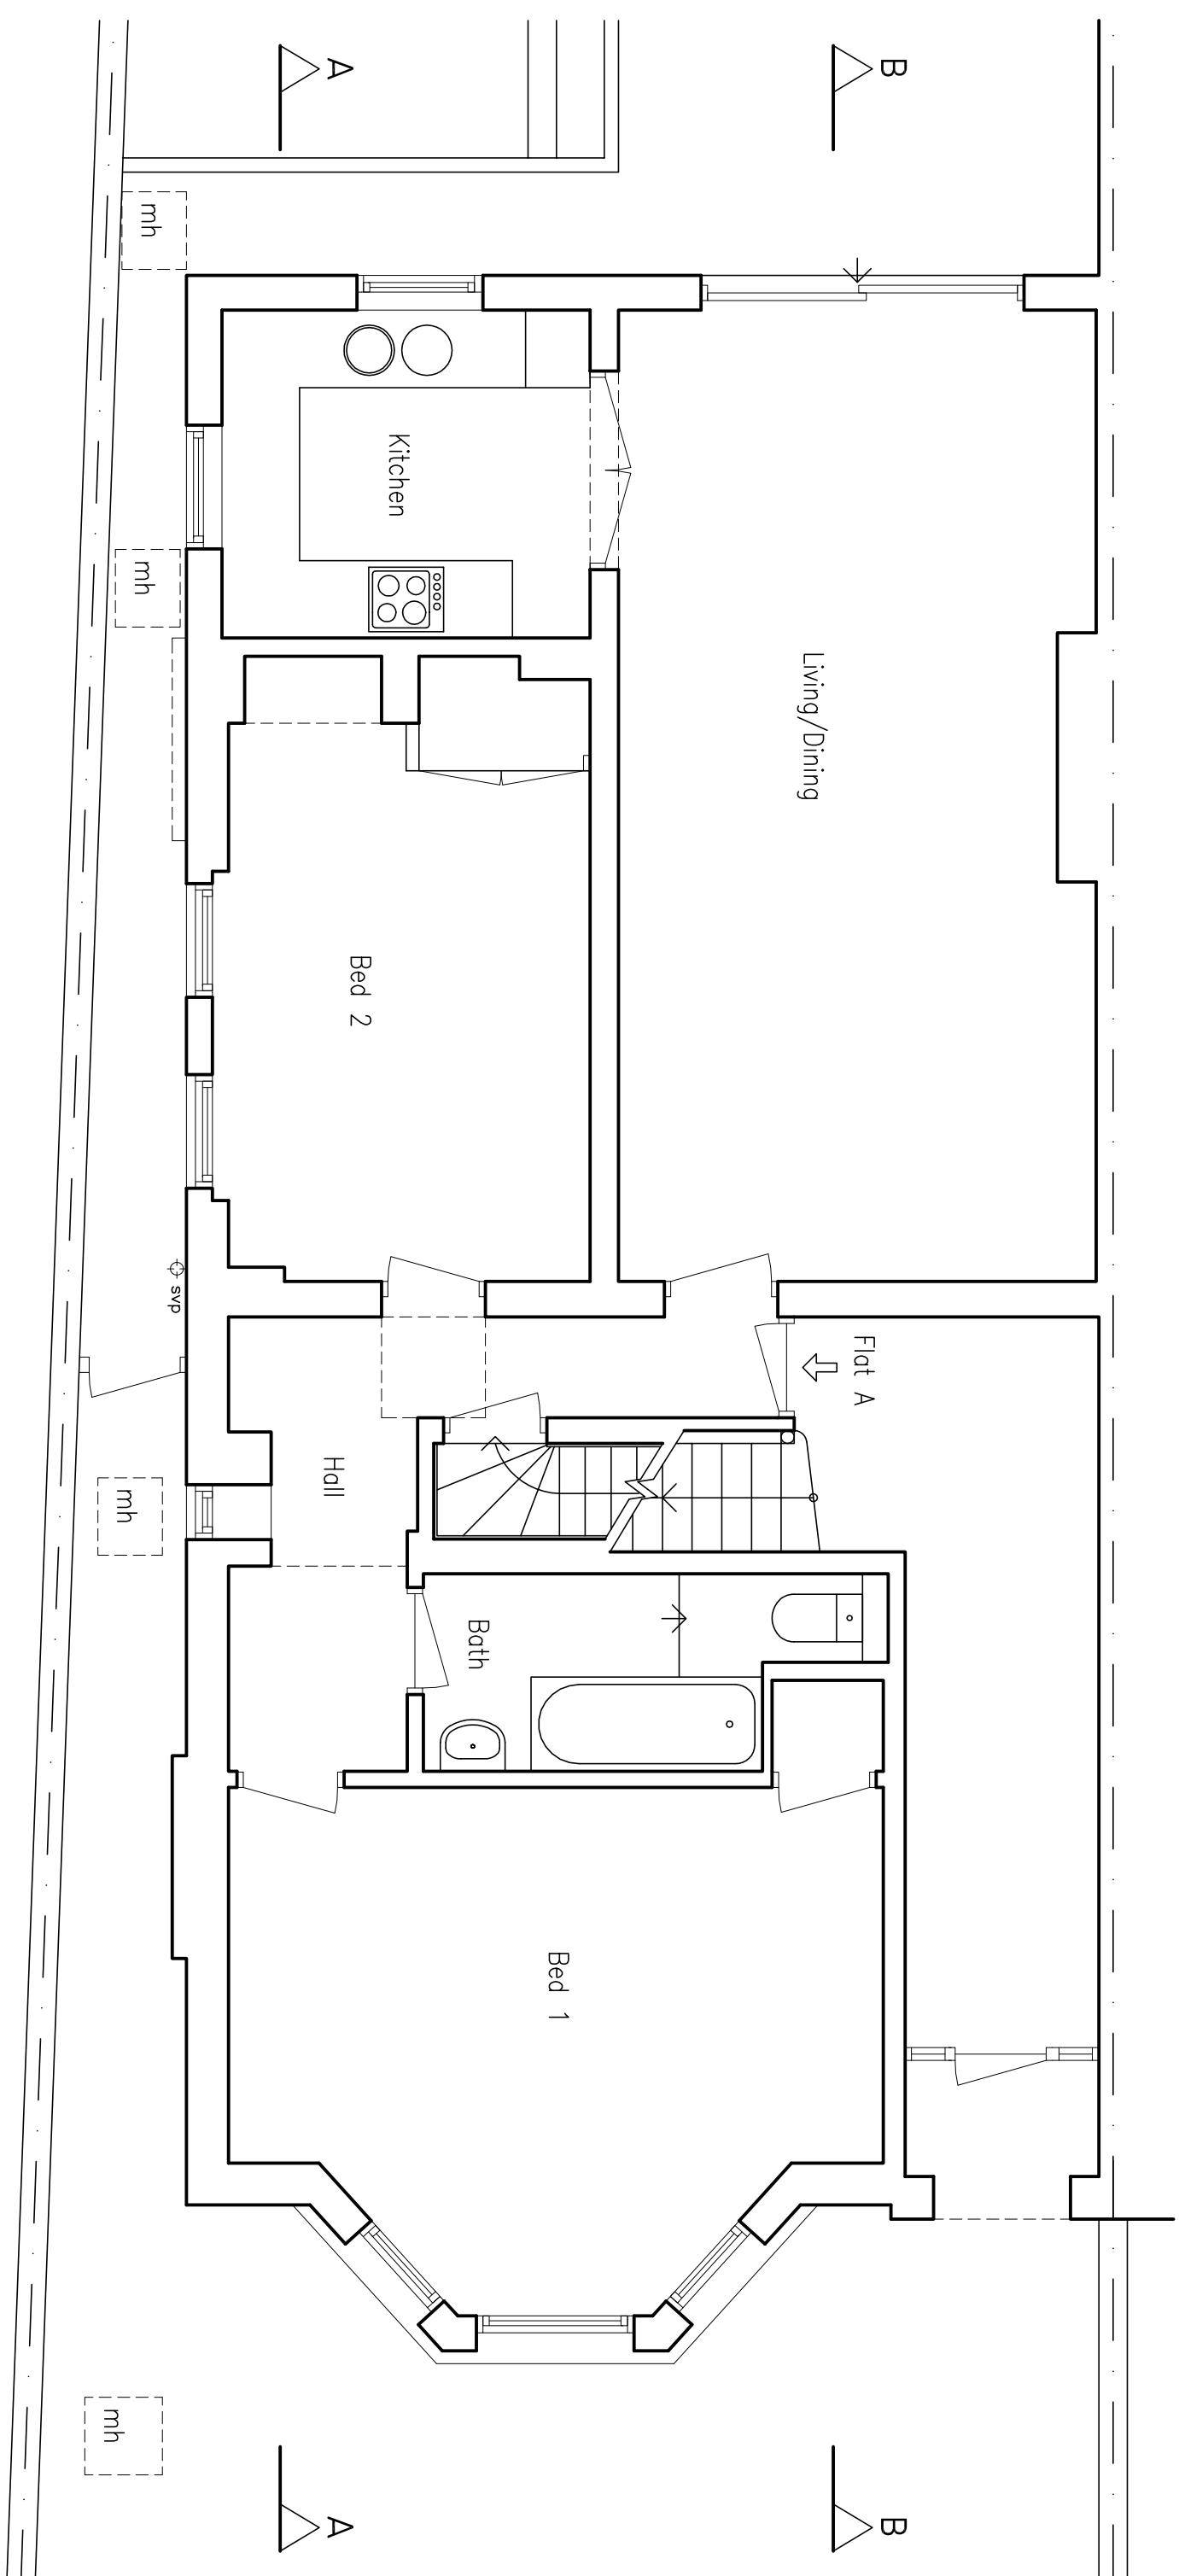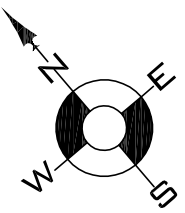

This measures 10m at correct scale

At indicated scale this line measures 100mm

This measures 1m at correct scale


Ground Floor Plan as Existing (Part 2 of 2)

Key:



- rwp Rain Water Pipe
- svp Soil & Vent. Pipe
- wvp Waste Vent. Pipe
- g Gully
- mh Manhole

Job title:
Proposed works to
91A Fordwych, London NW2

Drawing:
Ground floor plan as existing
(Part 2 of 2)

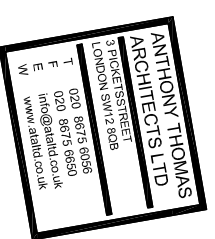

Drawing Number:		Rev:	
1931	FR 32	A	
Scale		Drawn by	
1:50 at A3		Date	
		15.04.2015	

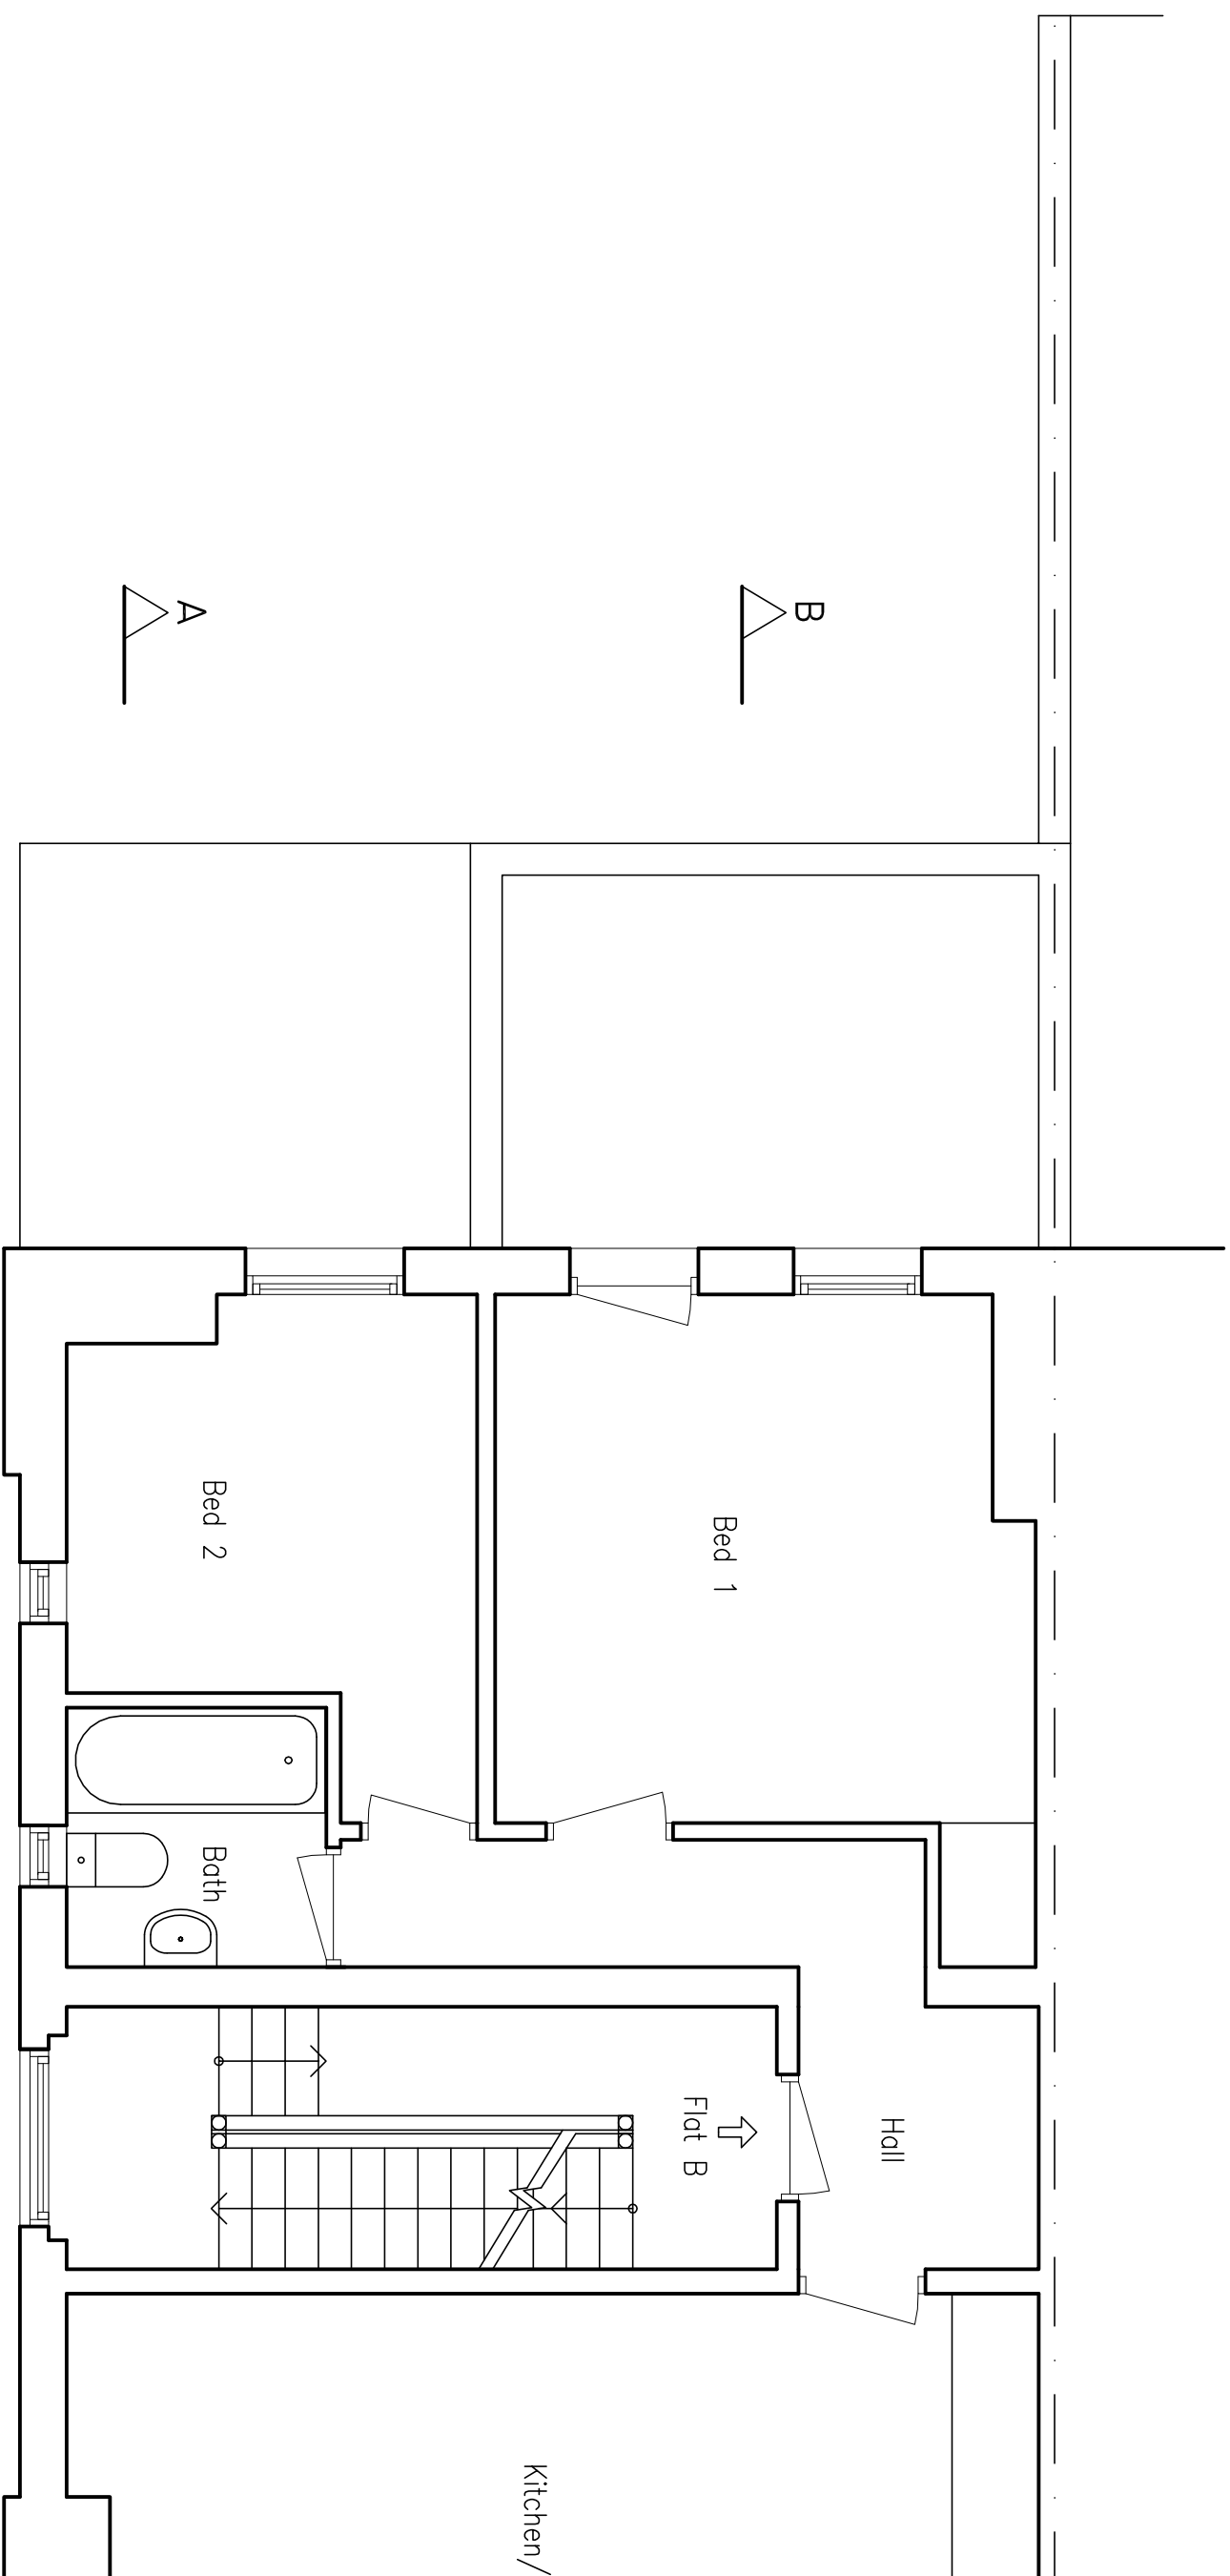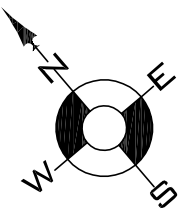

This measures 10m at correct scale

At indicated scale this line measures 100mm

This measures 1m at correct scale



First Floor Plan as Existing (Part 1 of 2)

First & Second Floor Flats B & C
Not included in the Planning Application

Key:

- rwp Rain Water Pipe
- svp Soil & Vent. Pipe
- wvp Waste Vent. Pipe
- g Gully
- mh Manhole

Job title: Proposed works to 91A Fordwych, London NW2		Rev:	
Drawing: First floor plan as existing (Part 1 of 2)		Drawing Number: 1931	FR 33
		Scale 1:50 at A3	Drawn by SEK
			Date 15.04.2015

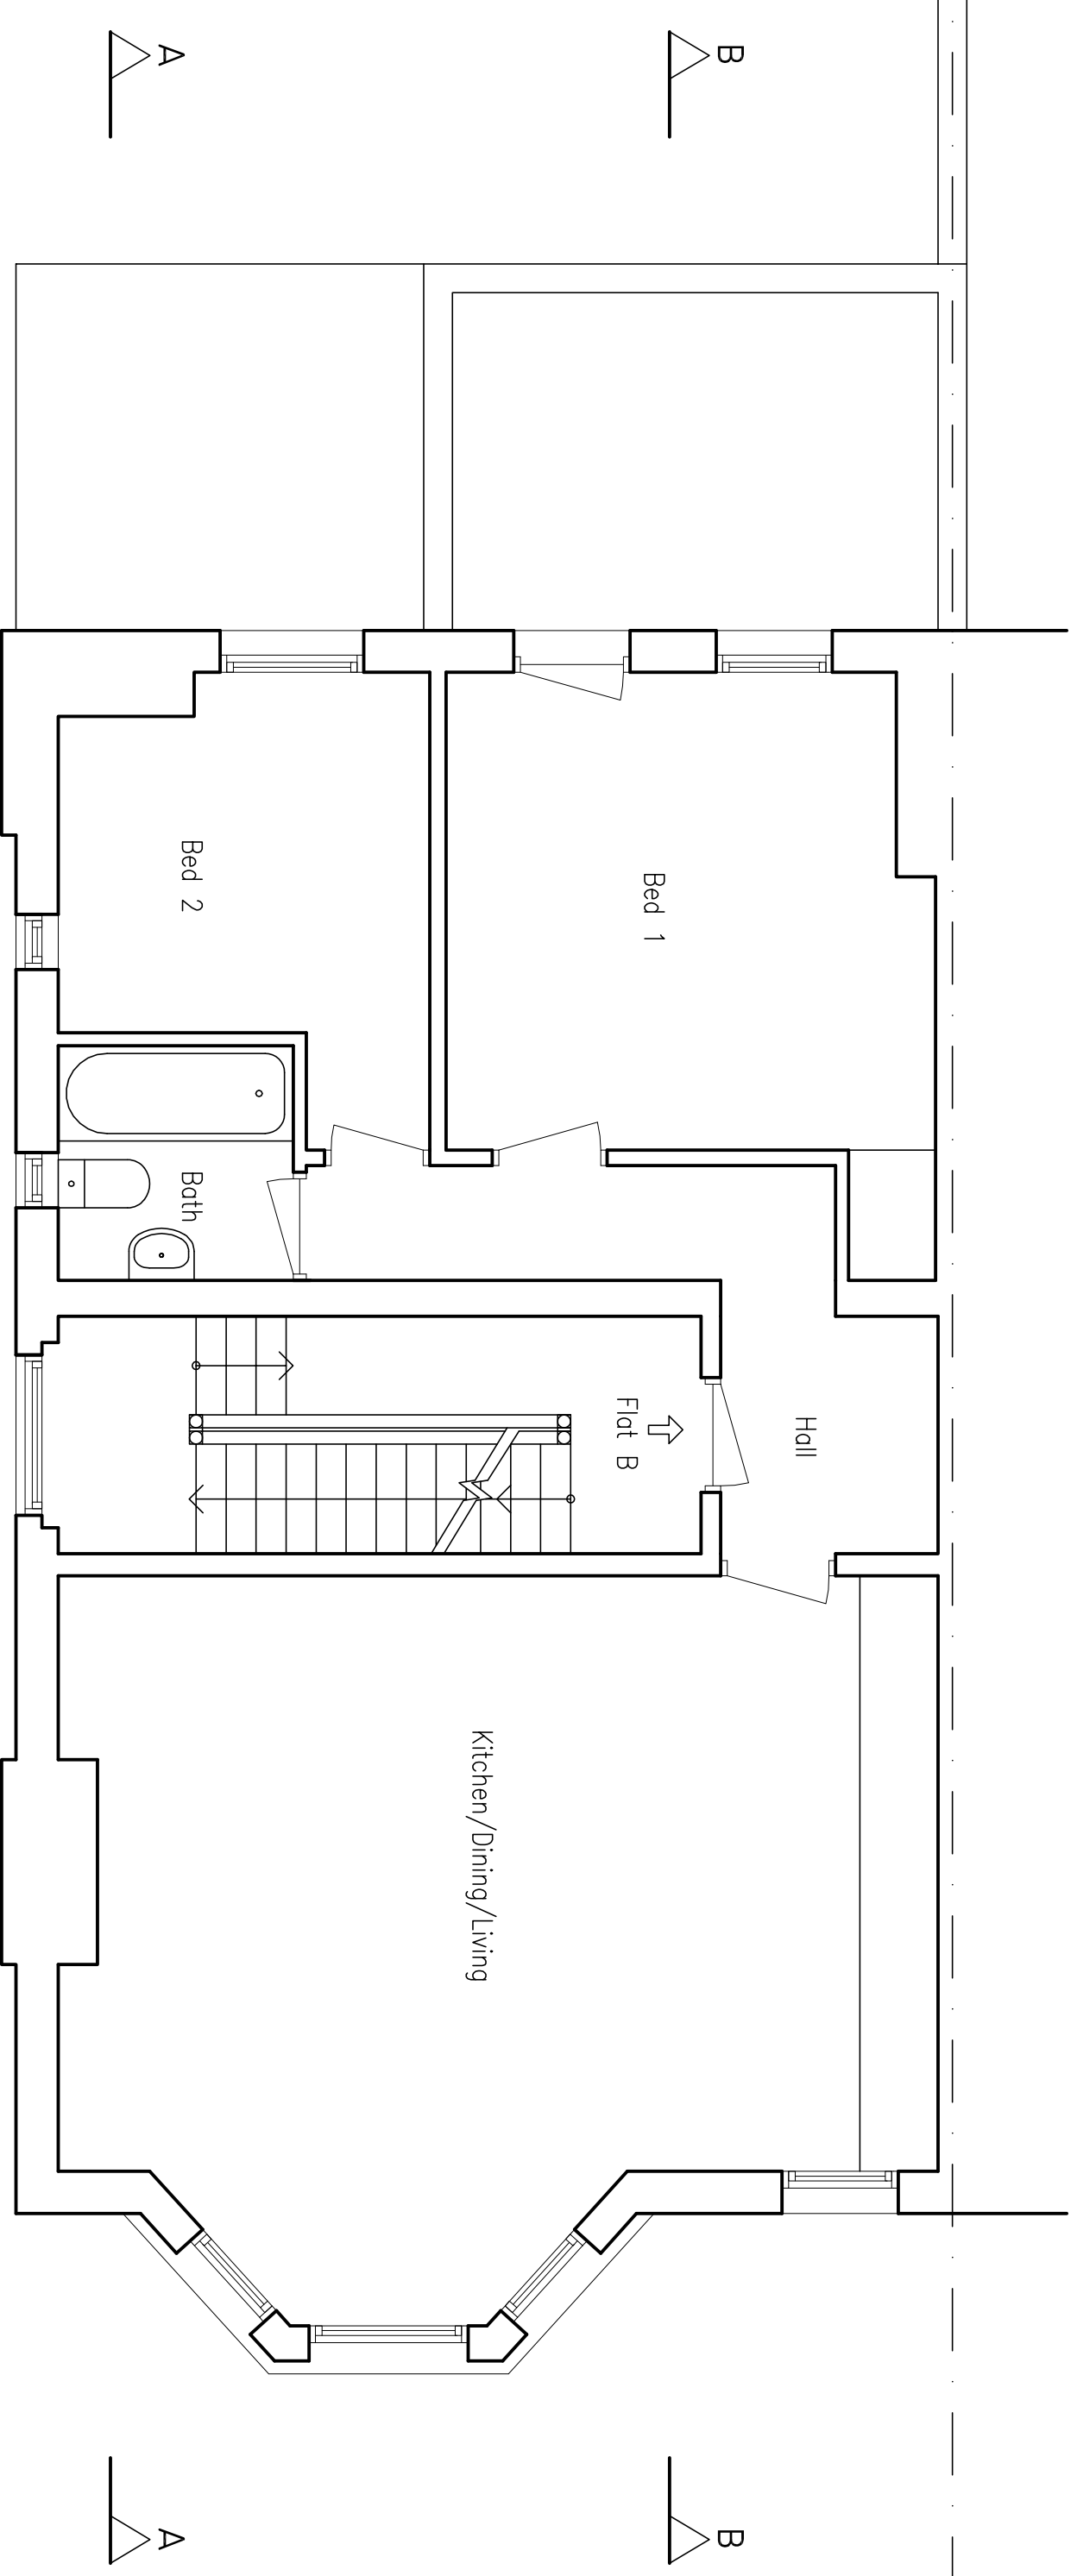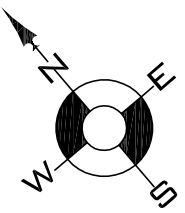

This measures 10m at correct scale

At indicated scale this line measures 100mm

This measures 1m at correct scale

First Floor Plan as Existing (Part 2 of 2)


First & Second Floor Flats B & C
Not included in the Planning Application

Key:




- rwp Rain Water Pipe
- svp Soil & Vent. Pipe
- wvp Waste Vent. Pipe
- g Gully
- mh Manhole

Job title:
Proposed works to
91A Fordwyck, London NW2

Drawing:
First floor plan as existing
(Part 2 of 2)

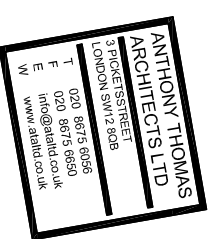

Drawing Number:		Rev:
1931	FR 34	
Scale	Drawn by	Date
1:50 at A3	SEK	15.04.2015

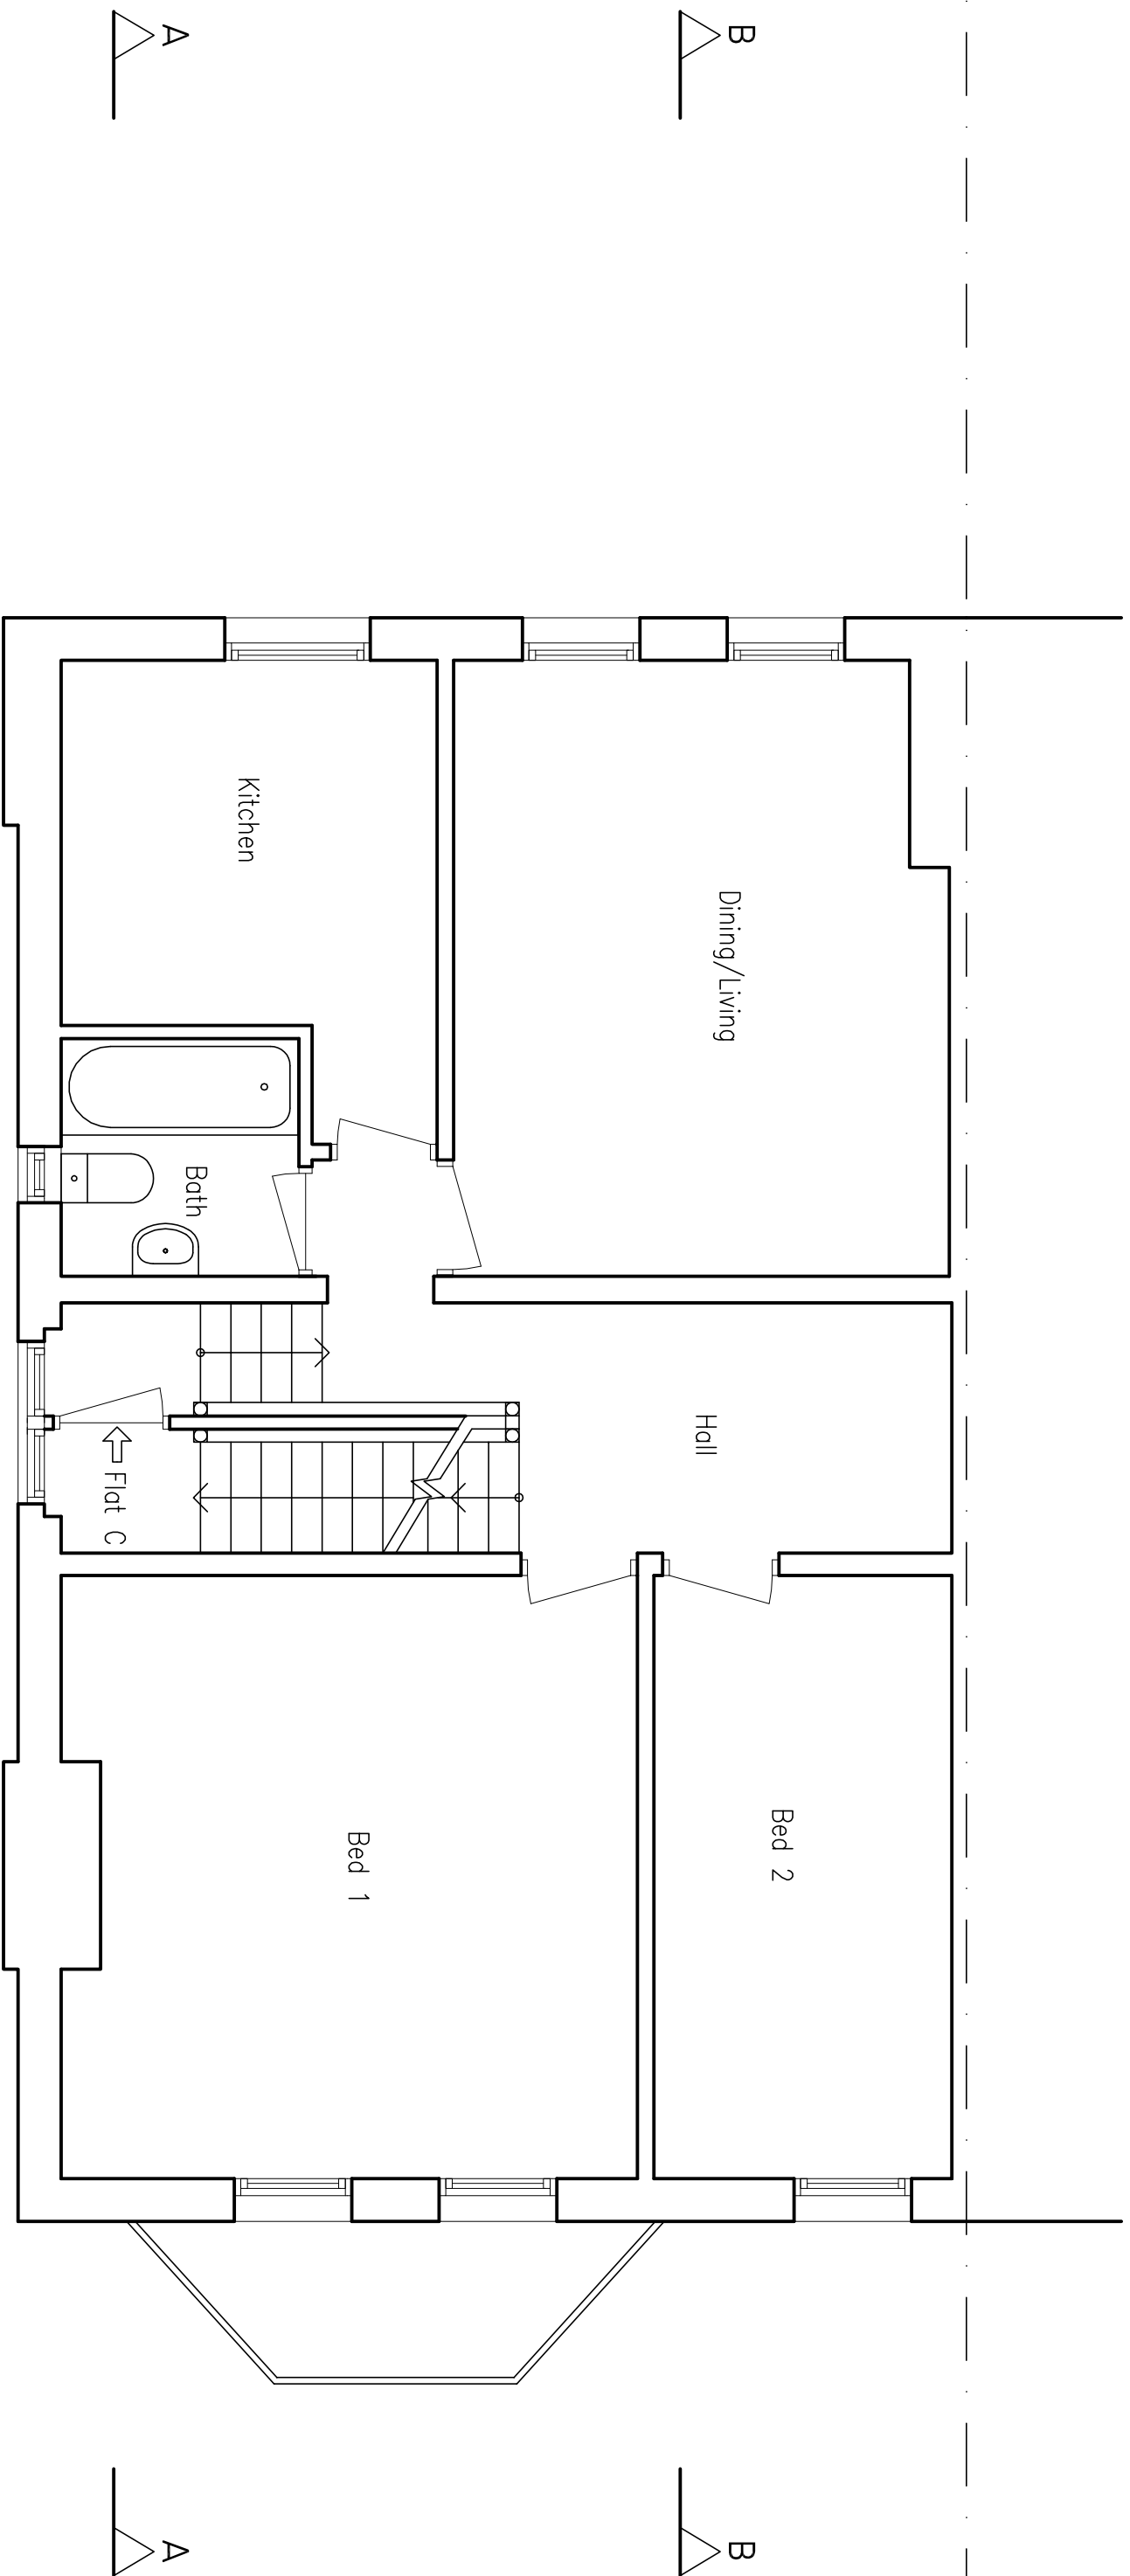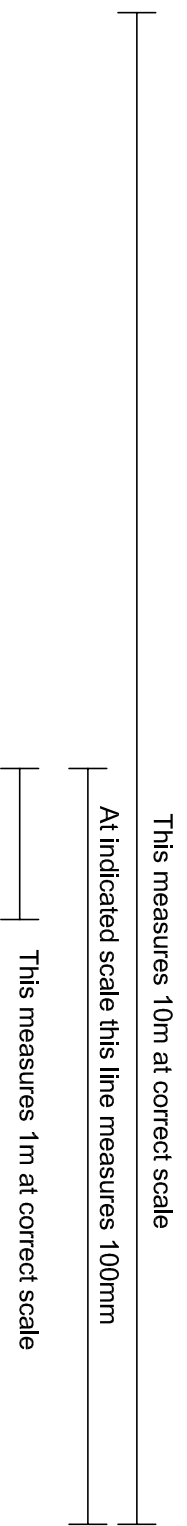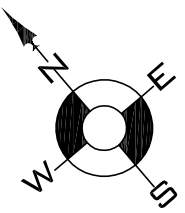


Second Floor Plan as Existing

First & Second Floor Flats B & C
Not included in the Planning Application

- Key:
- rwp Rain Water Pipe
 - svp Soil & Vent. Pipe
 - wvp Waste Vent. Pipe
 - g Gully
 - mh Manhole


Job title:		Proposed works to		Rev:	
91A Fordwych, London NW2		1931		FR	
Drawing:		Scale		Drawn by	
Second floor plan as existing		1: 50 at A3		SEK	
		Date		15.04.2015	
		Date			

Front Elevation as Existing

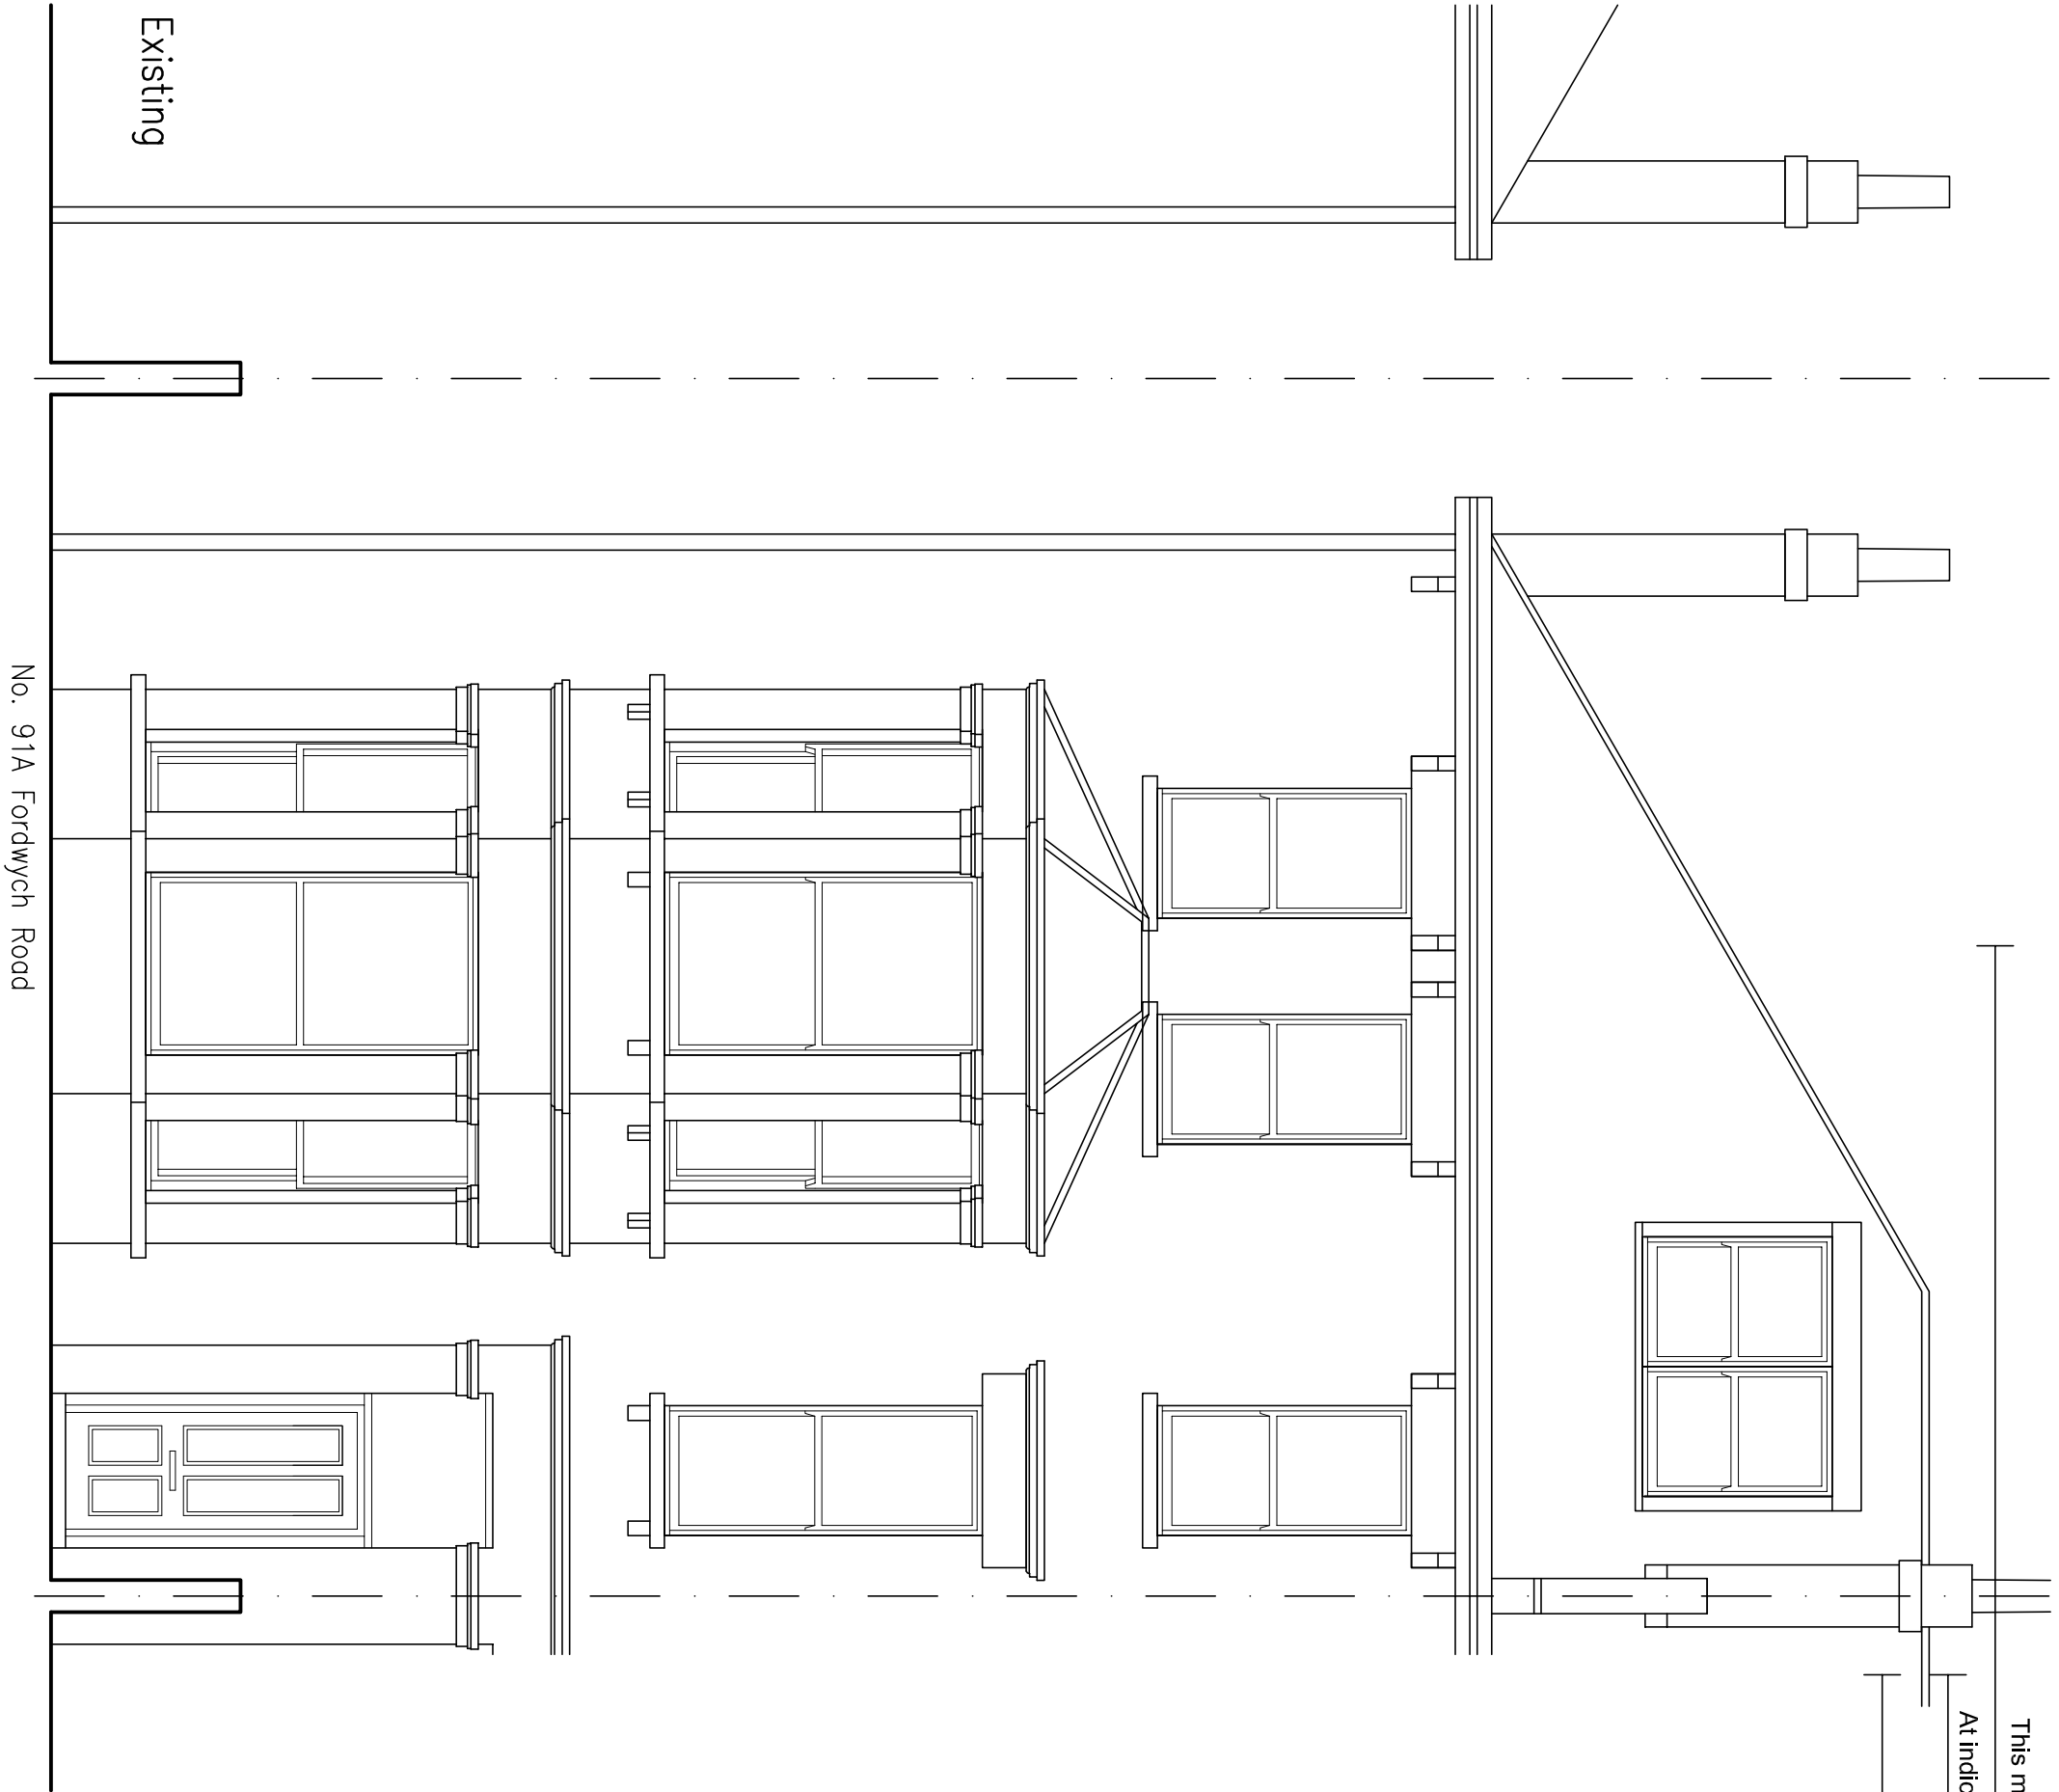


Job title:
Proposed works to
91A Fordwych, London NW2

Drawing:
Front elevation as existing

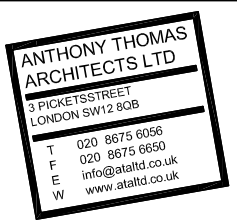

Drawing Number:			Rev:
1931	FR	40	
Scale	Drawn by	Date	
1: 50 at A3	SEK	15.04.2015	


Rear Elevation as Existing

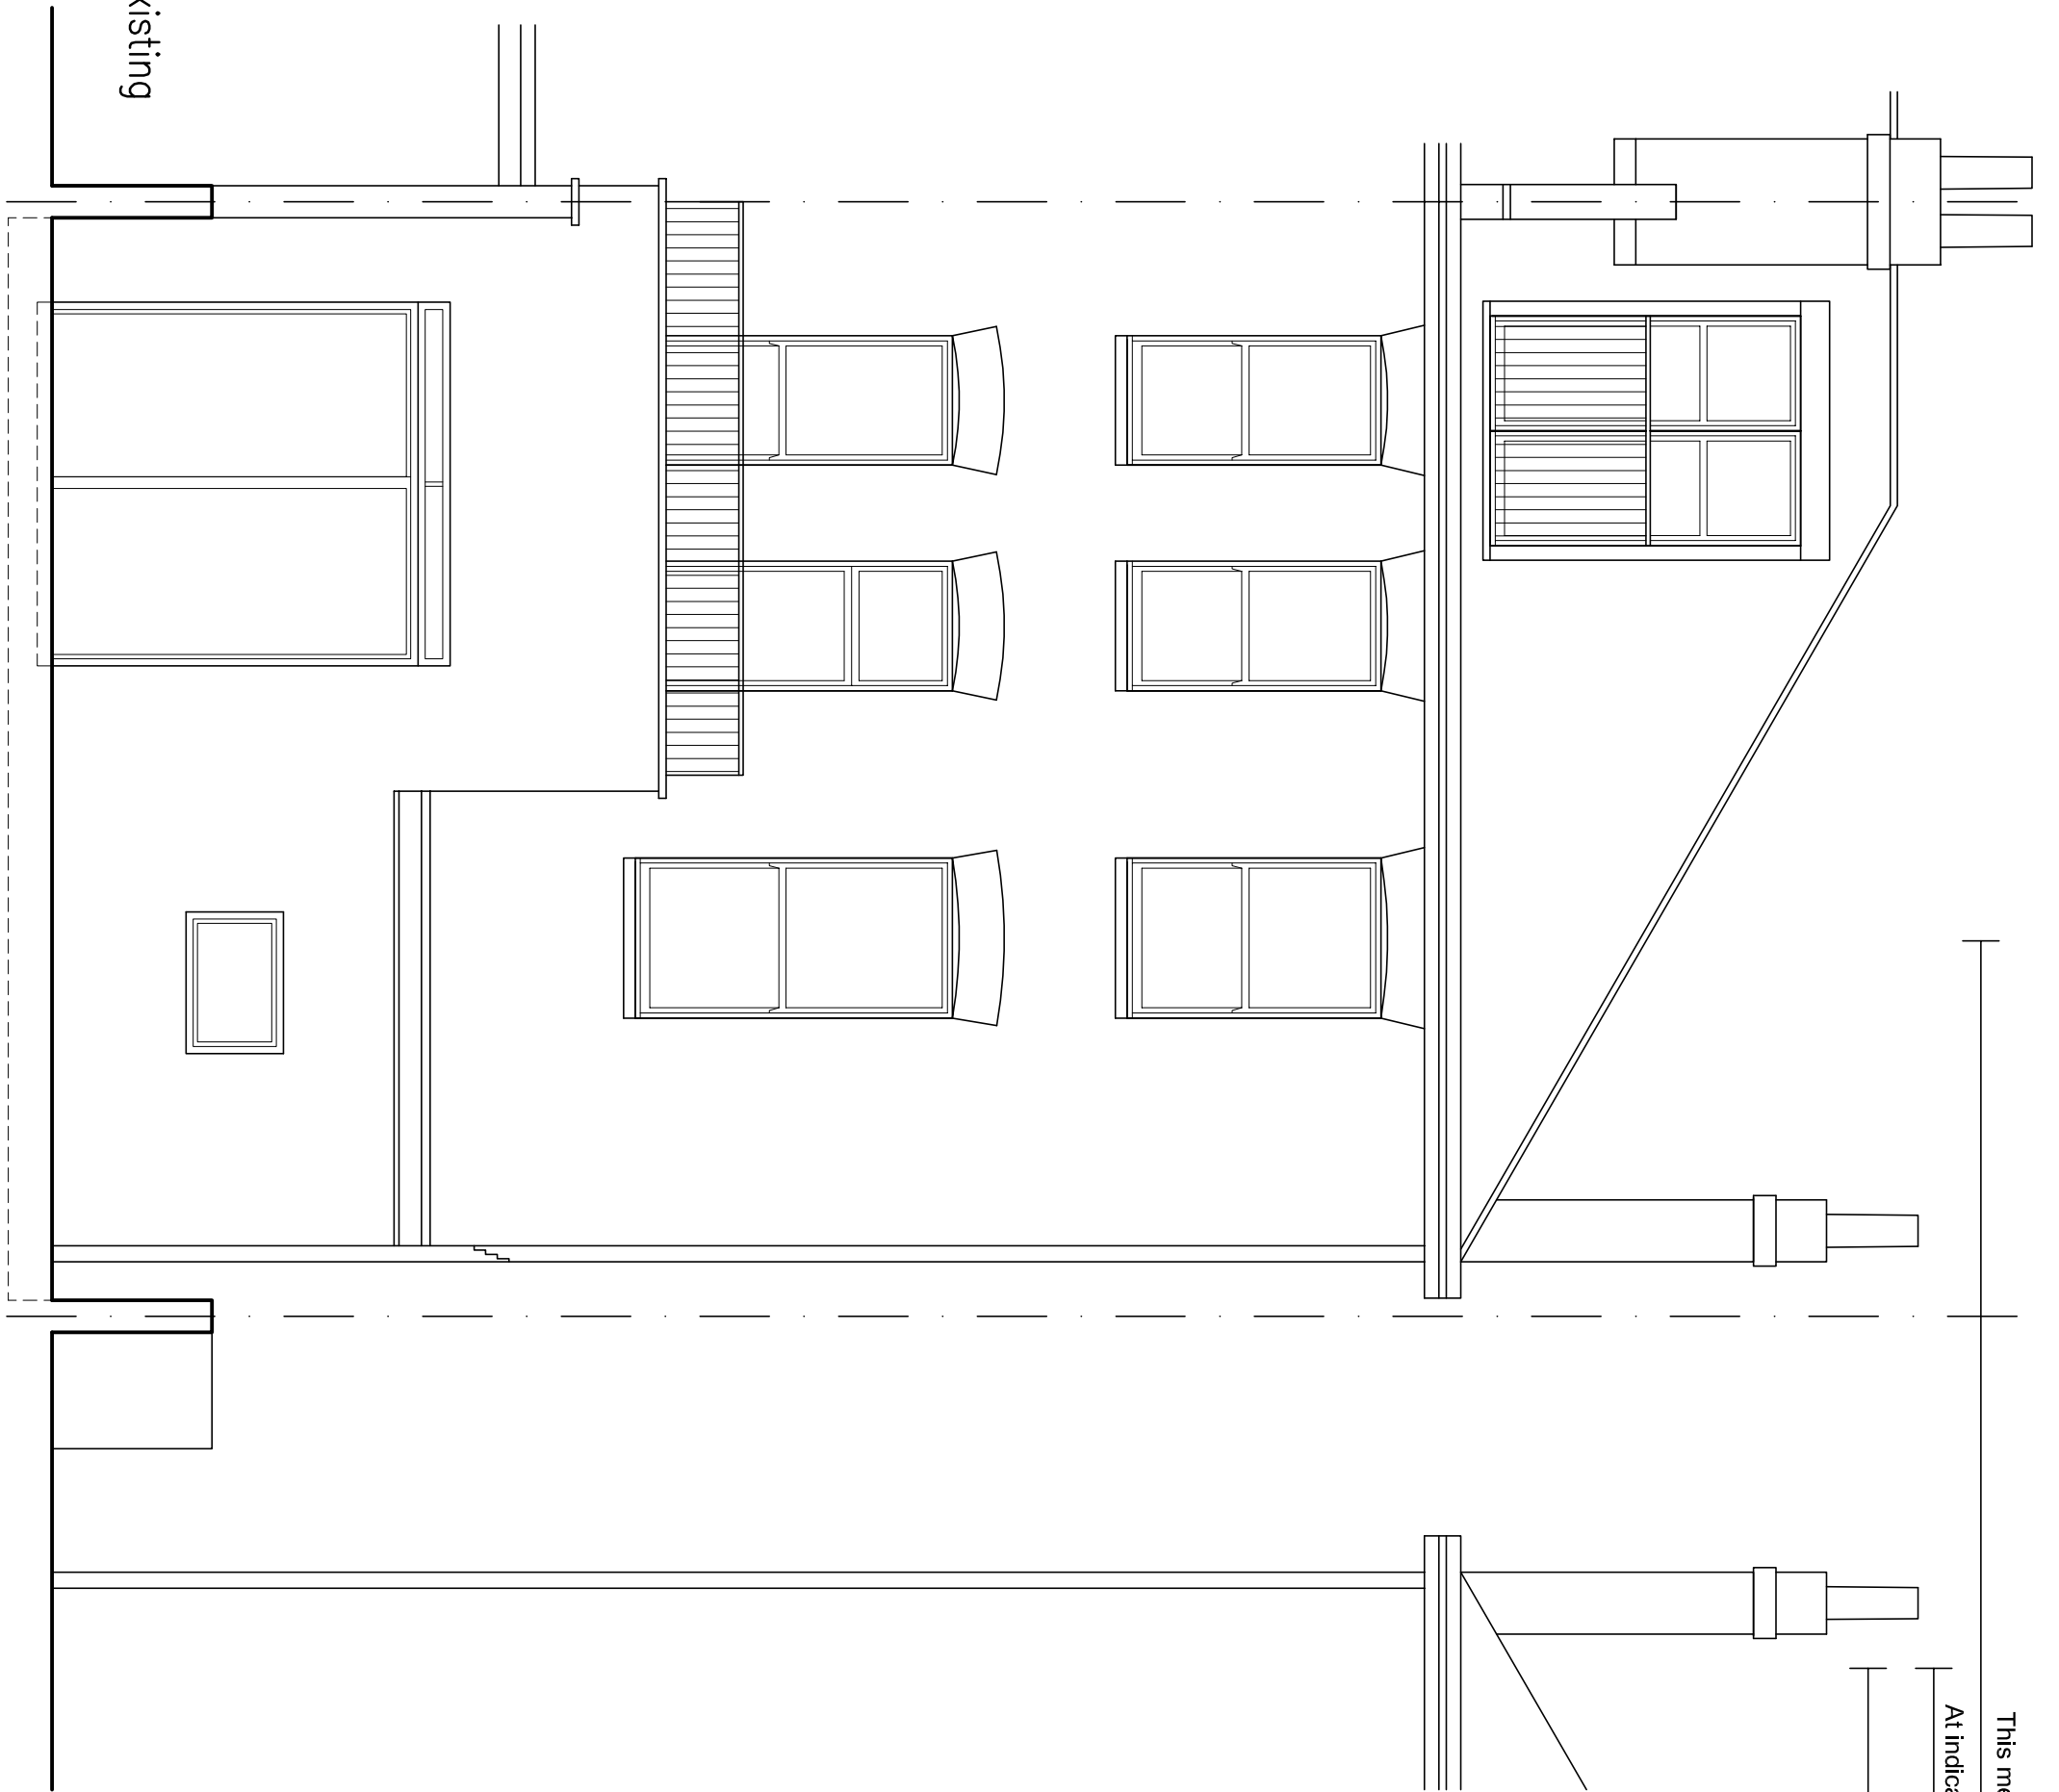


This measures 10m at correct scale
 At indicated scale this line measures 100mm
 This measures 1m at correct scale

Job title:
 Proposed works to
 91A Fordwych, London NW2

Drawing:
 Rear elevation as existing

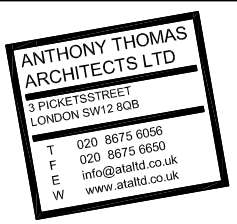

Drawing Number:			Rev:
1931	FR	41	
Scale	Drawn by	Date	
1: 50 at A3	SEK	15.04.2015	

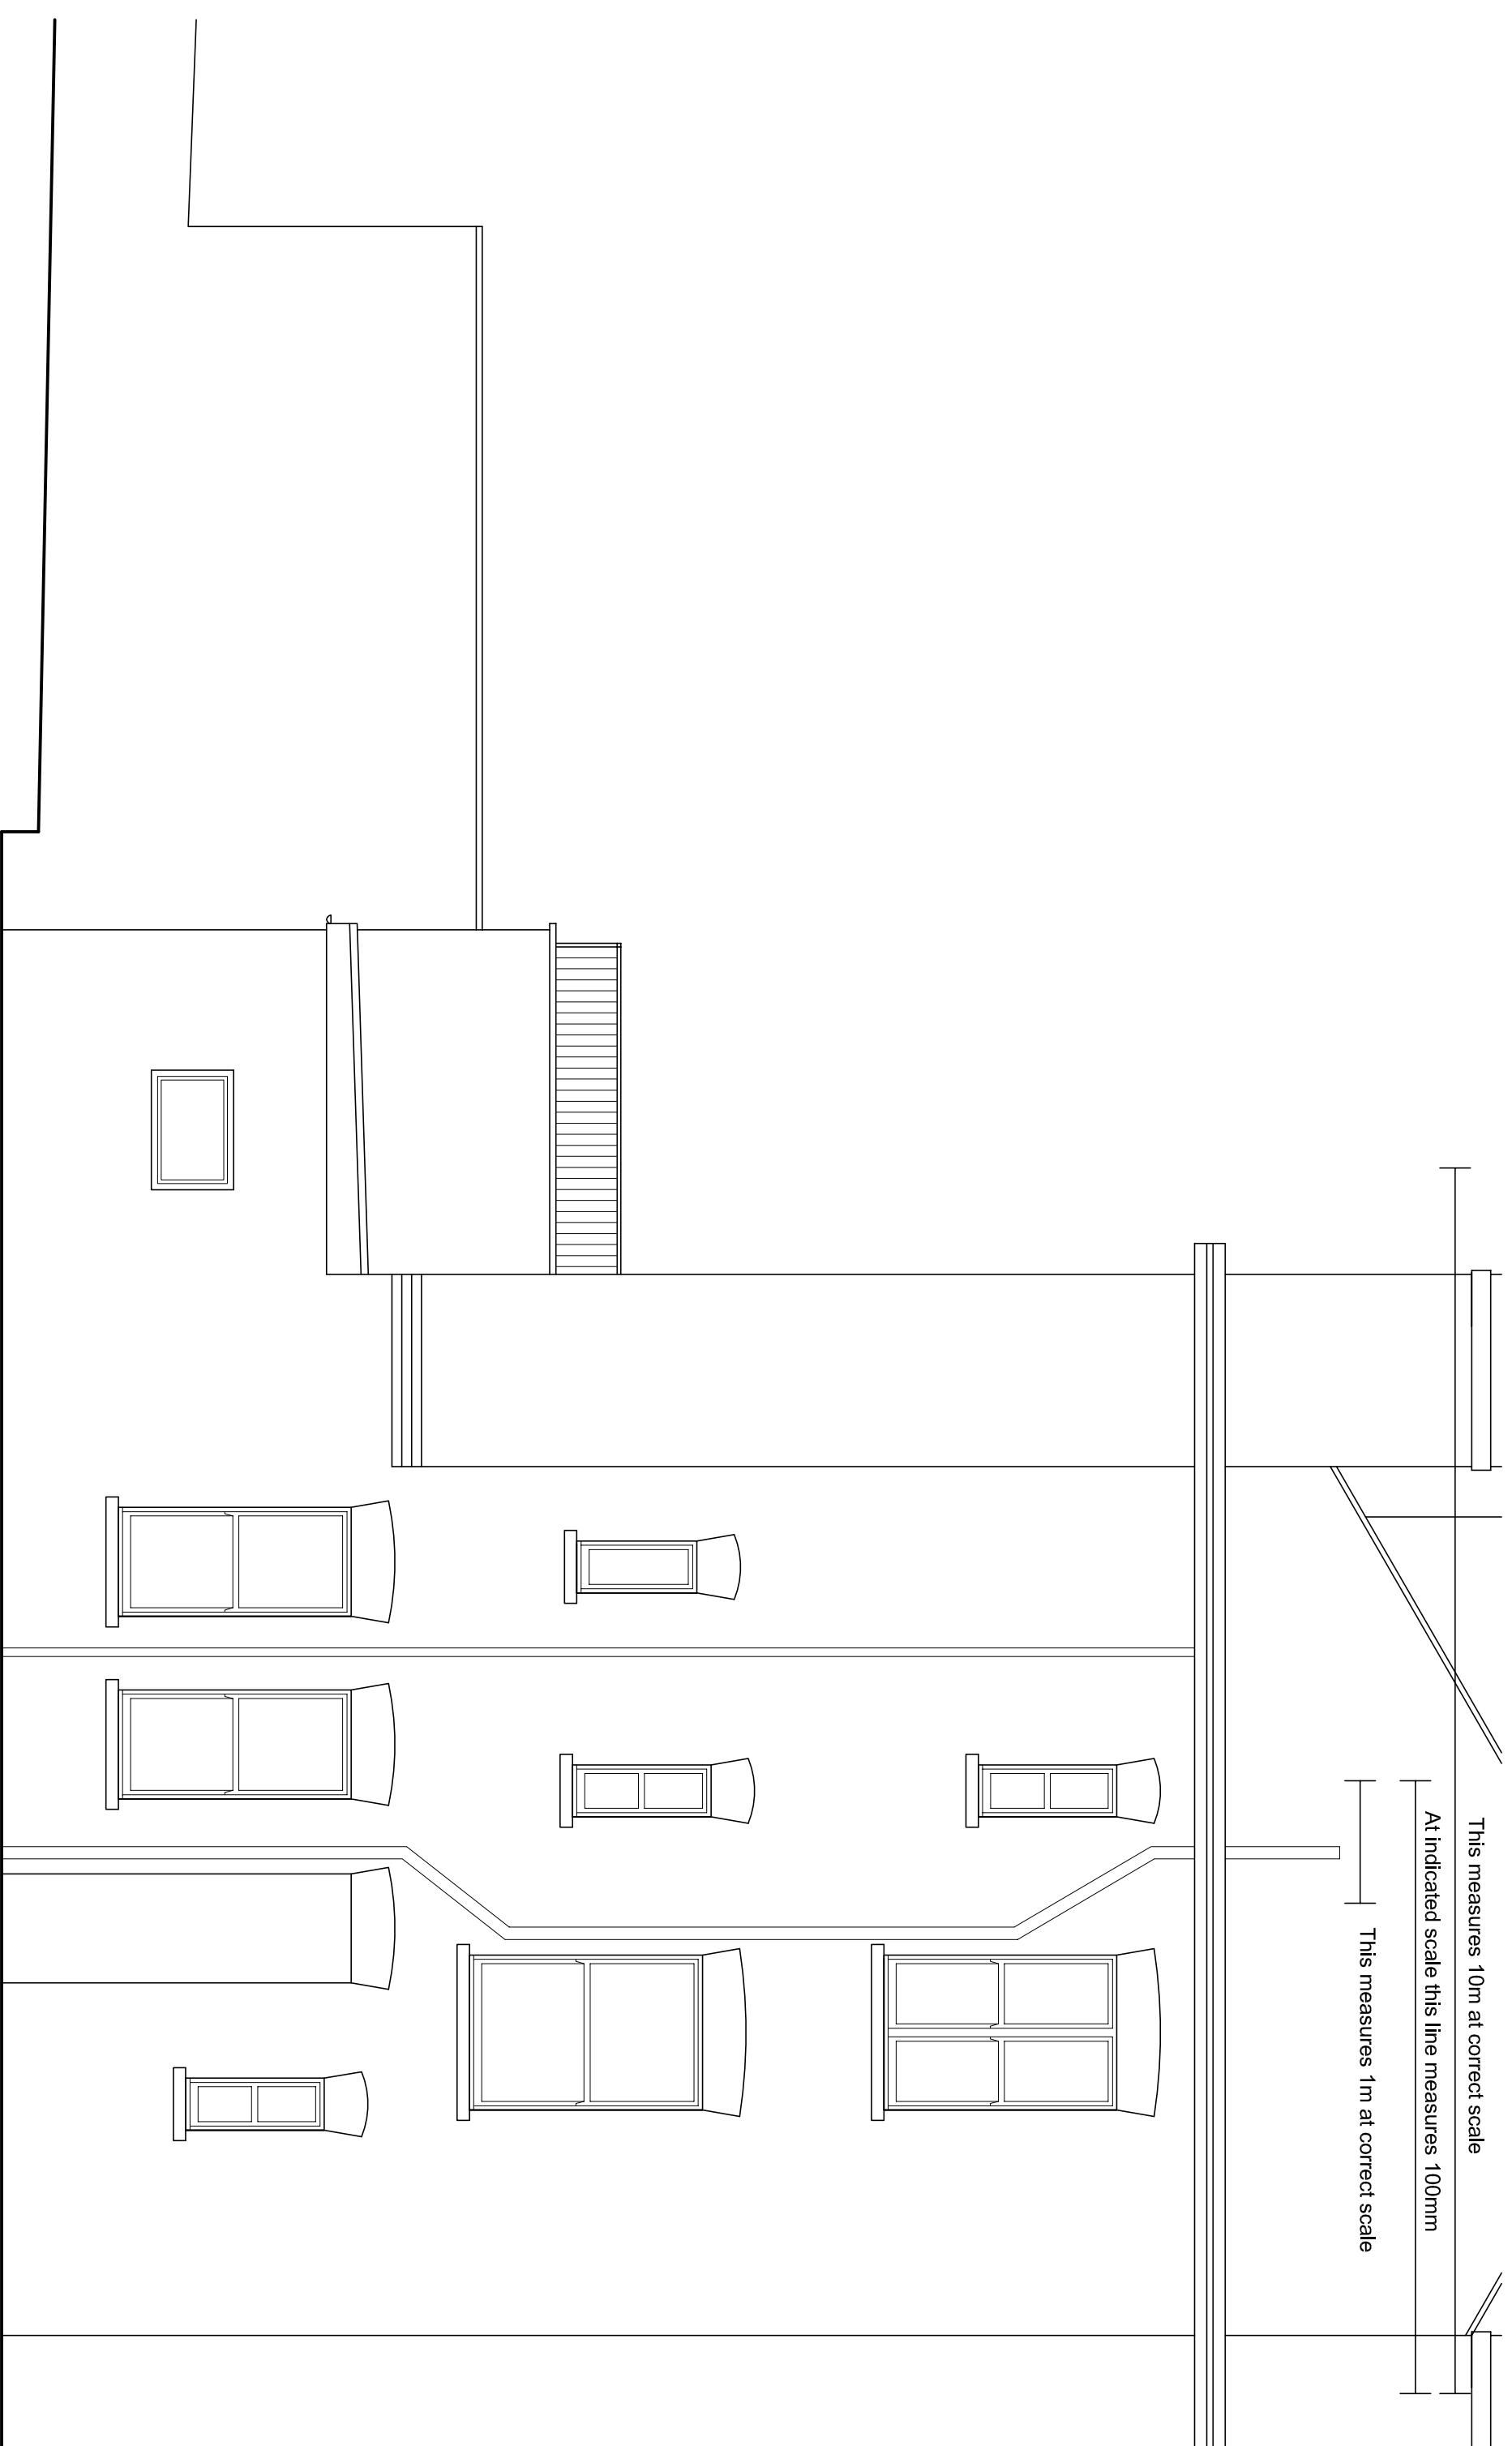


Side Elevation as Existing (Part 1 of 2)

Job title:
Proposed works to
91A Fordwych, London NW2

Drawing:
Side elevation as existing
(Part 1 of 2)


ANTHONY THOMAS
ARCHITECTS LTD
3 PICKER STREET
LONDON SW11 2 8QB
T 020 8675 8885
F 020 8675 8880
E info@atthd.co.uk
W www.atthd.co.uk

Drawing Number:		Rev:
1931	FR 42	
Scale	Drawn by	Date
1: 50 at A3	SEK	15.04.2015

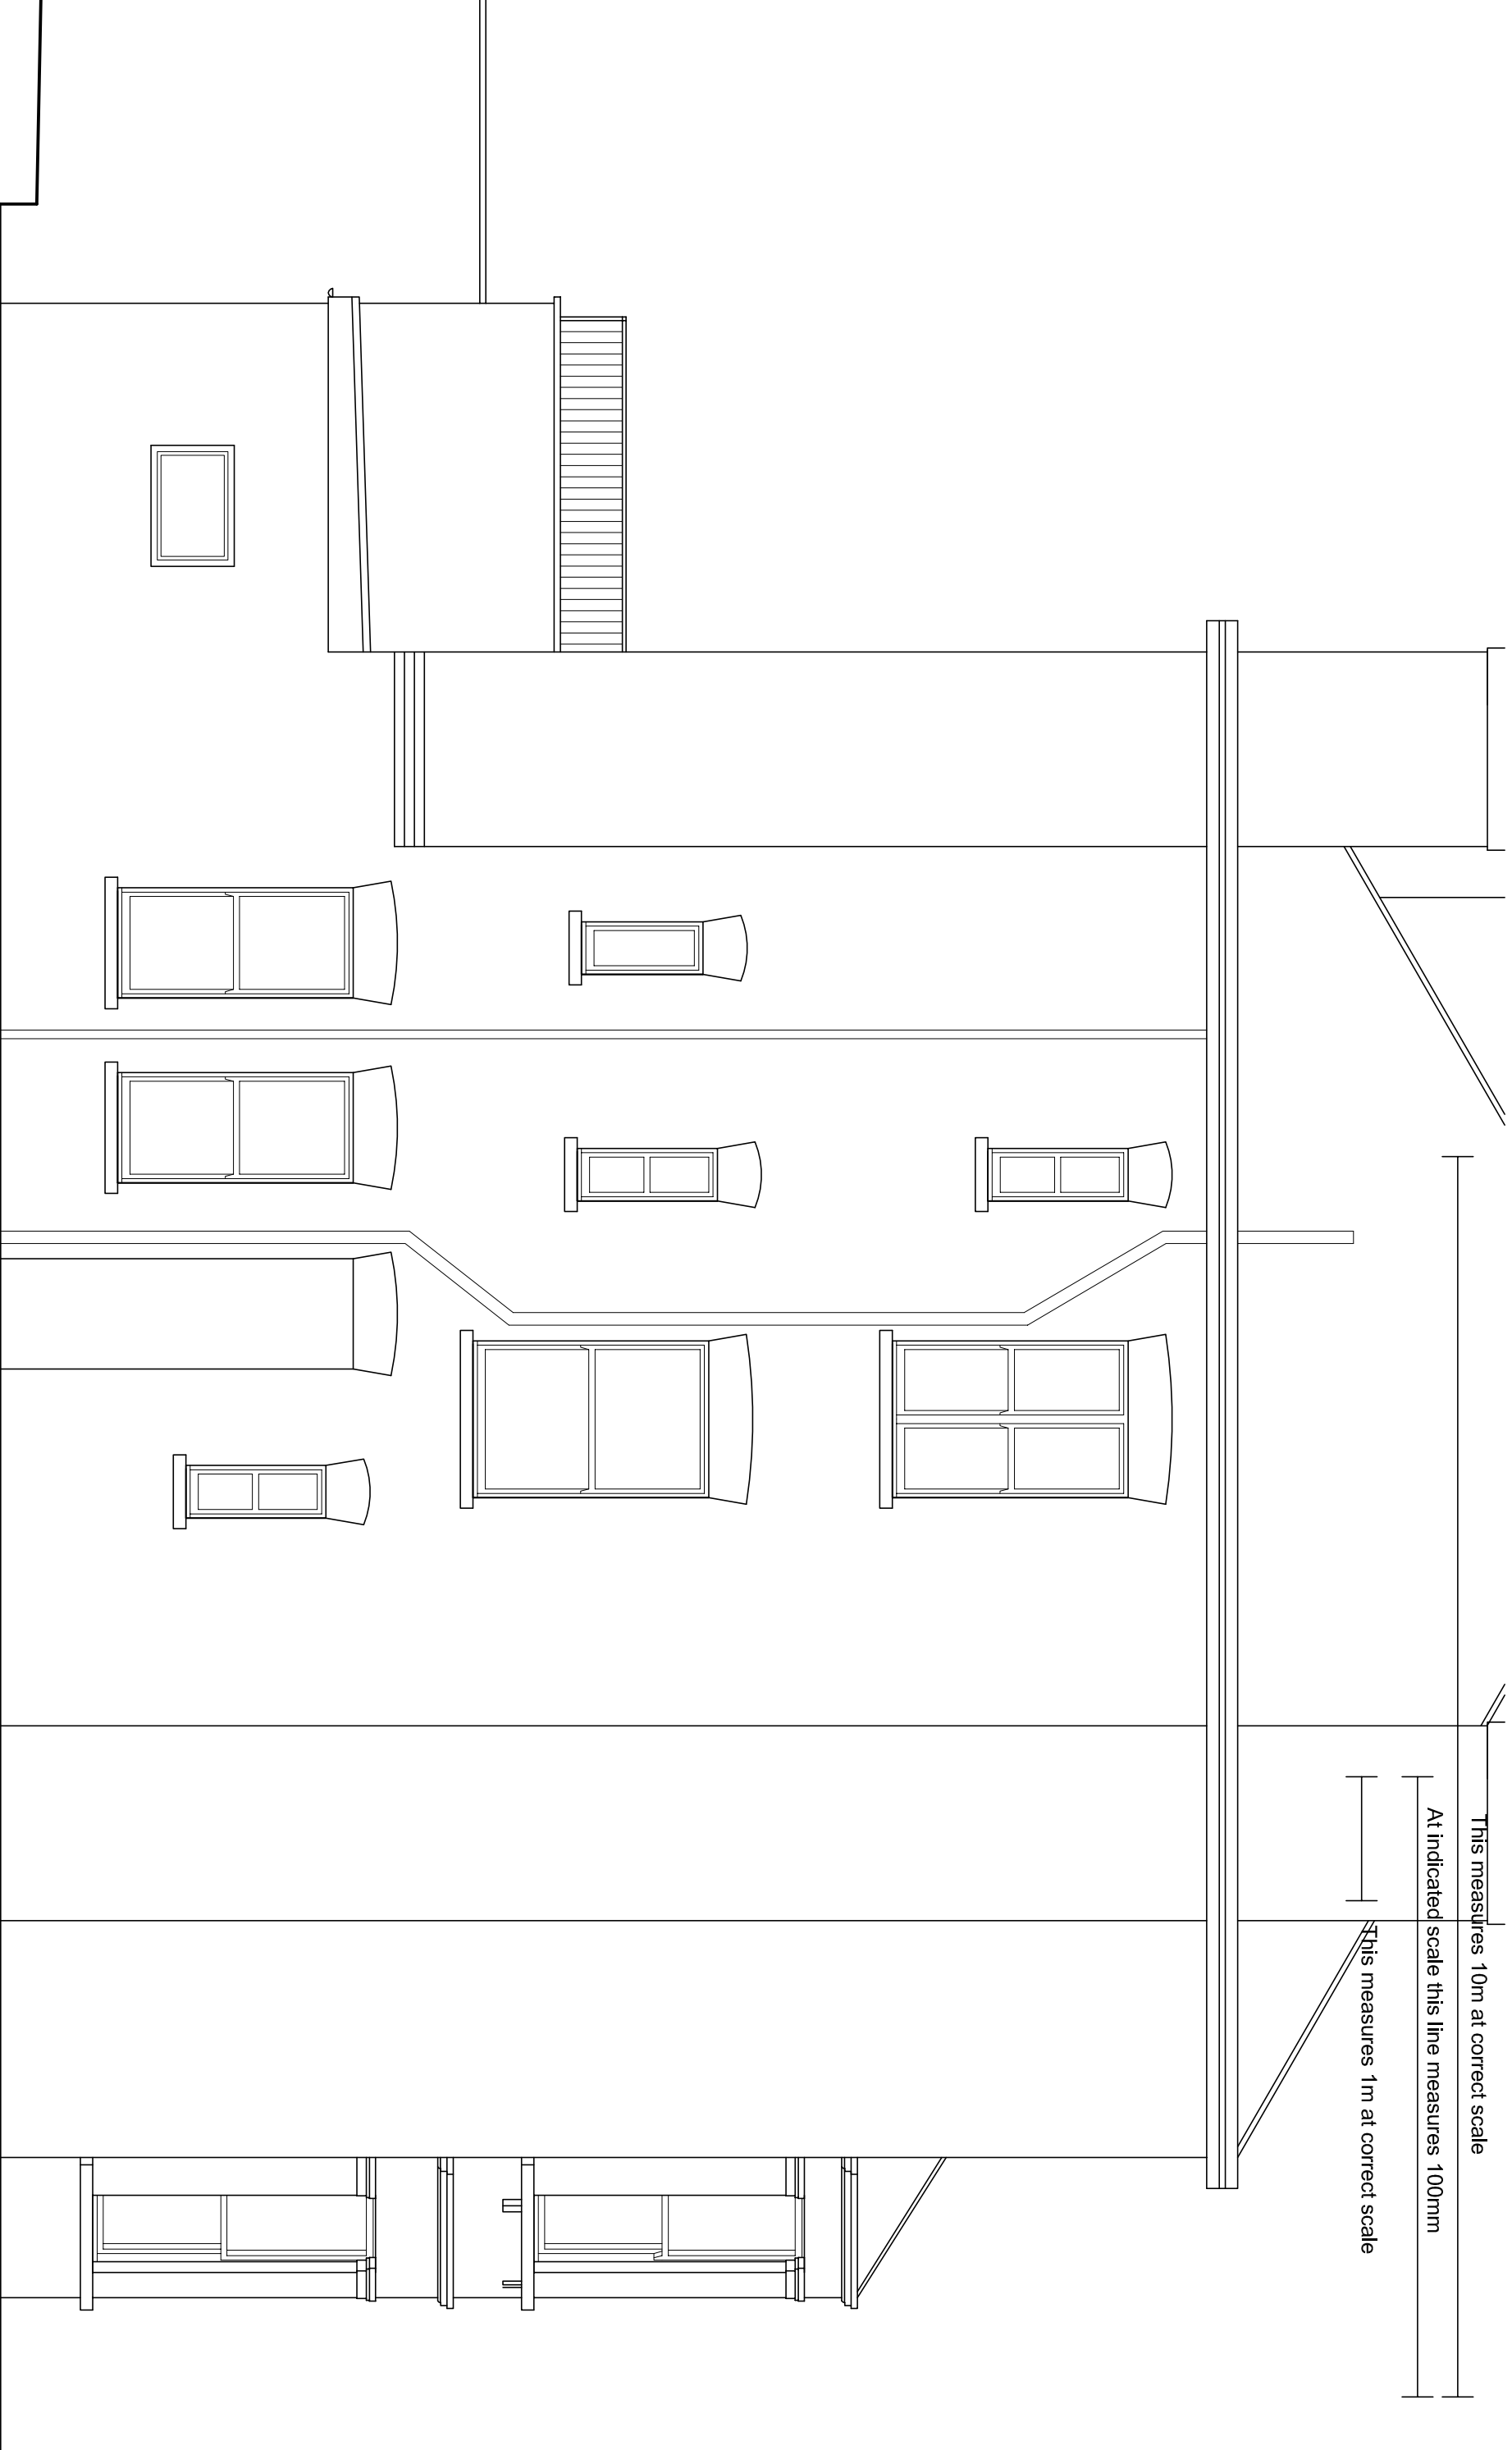

Side Elevation as Existing (Part 2 of 2)

Job title: Proposed works to 91A Fordwych, London NW2		Drawing: Side elevation as existing (Part 2 of 2)	
ANTHONY THOMAS ARCHITECTS LTD 3 PICKER STREET LONDON SW11 2 8QB		020 8675 8885 020 8675 8800 info@atthomas.co.uk www.atthomas.co.uk	
Drawing Number: 1931	FR 43	Drawn by SEK	Date 15.04.2015
Scale 1: 50		at A3	

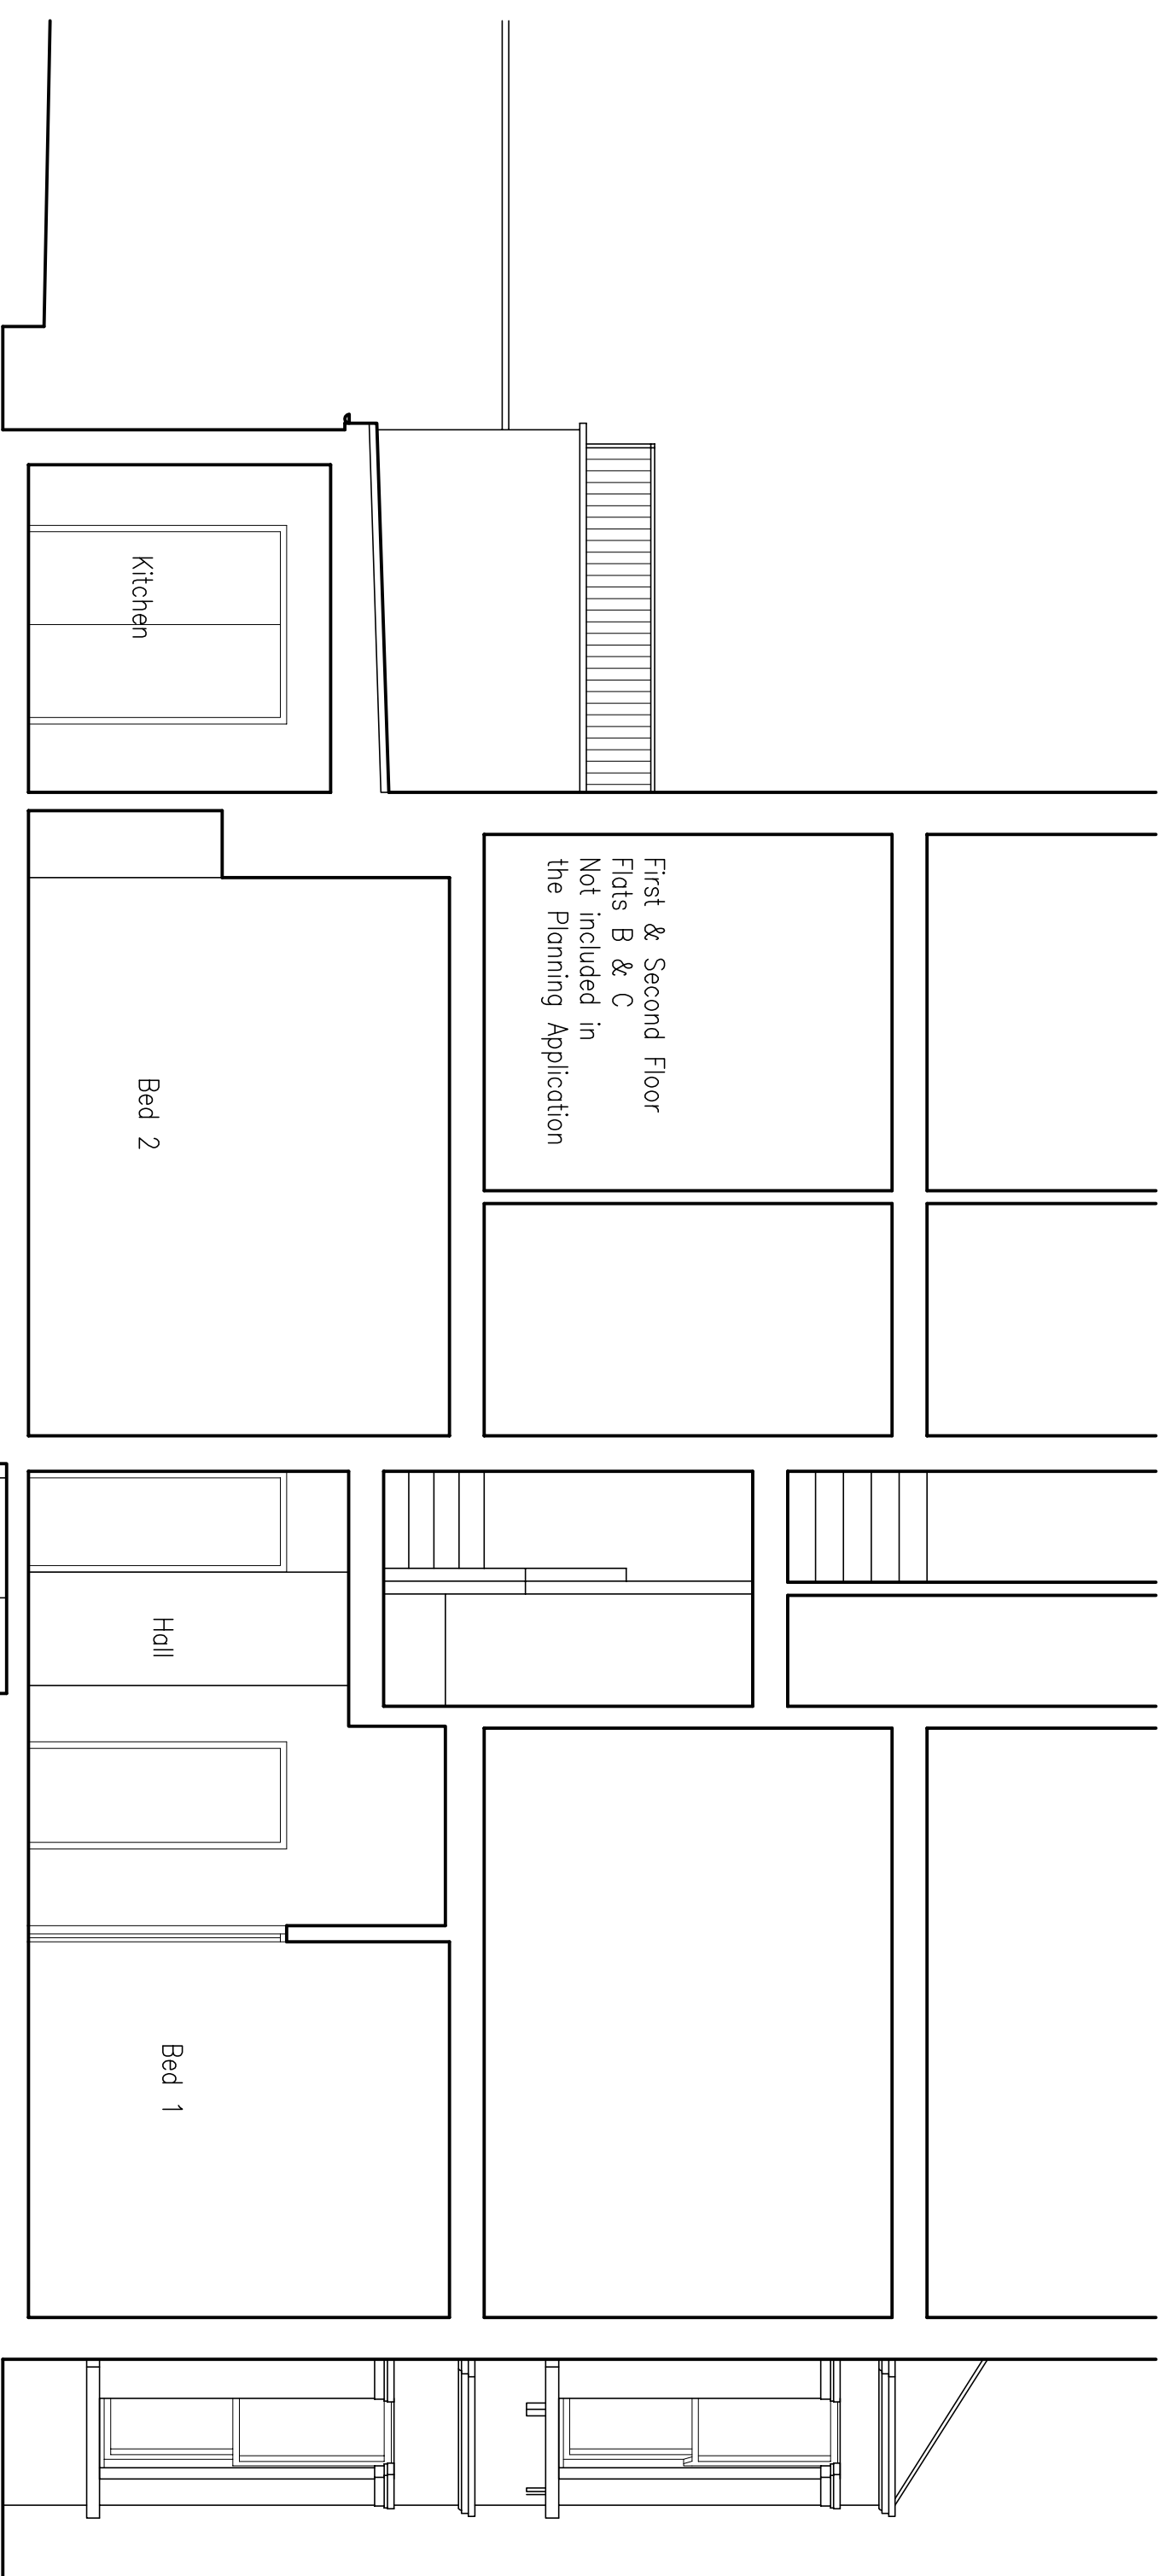


This measures 10m at correct scale

At indicated scale this line measures 100mm

This measures 1m at correct scale

Section A-A as Existing


Job title: Proposed works to 91A Fordwych, London NW2		Rev:	
Drawing: Section A-A as existing		Drawing Number: 1931	Drawn by FR
Scale 1: 50 at A3		Date 15.04.2015	Date 15.04.2015

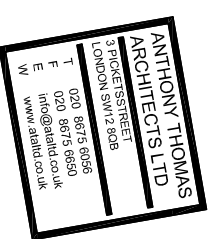

This measures 10m at correct scale

At indicated scale this line measures 100mm

This measures 1m at correct scale

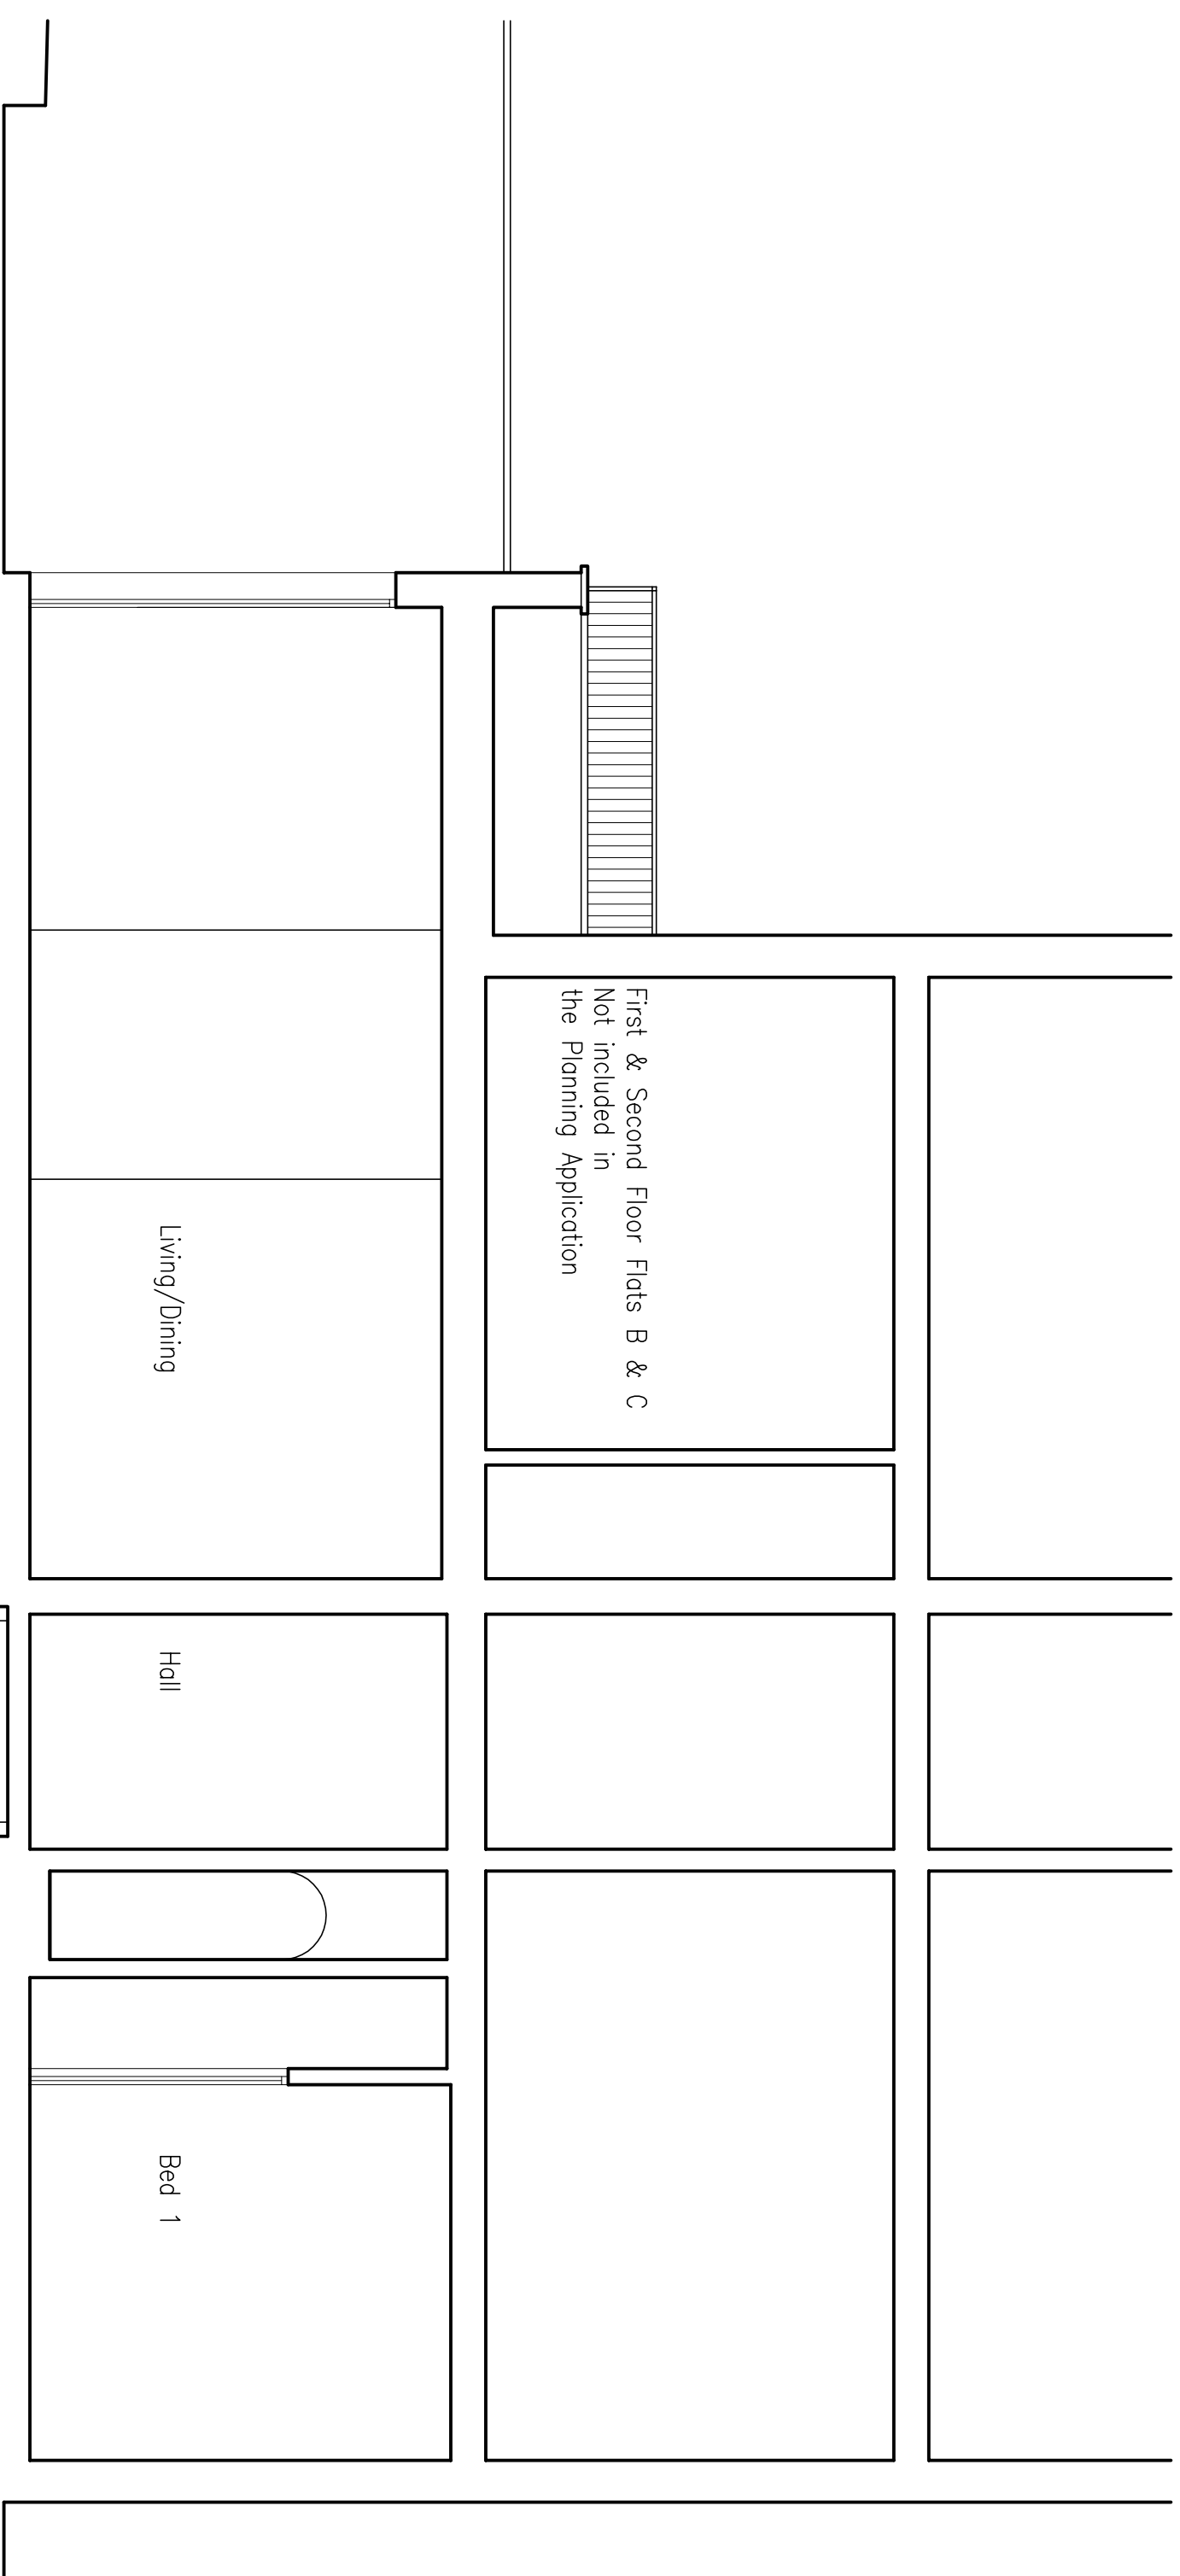

Section B-B as Existing

Job title:		Proposed works to		Rev:	
91A Fordwych, London NW2		1931		FR	
Drawing:		46		Date	
Section B-B as existing		1: 50 at A3		SEK	
		15.04.2015			

