

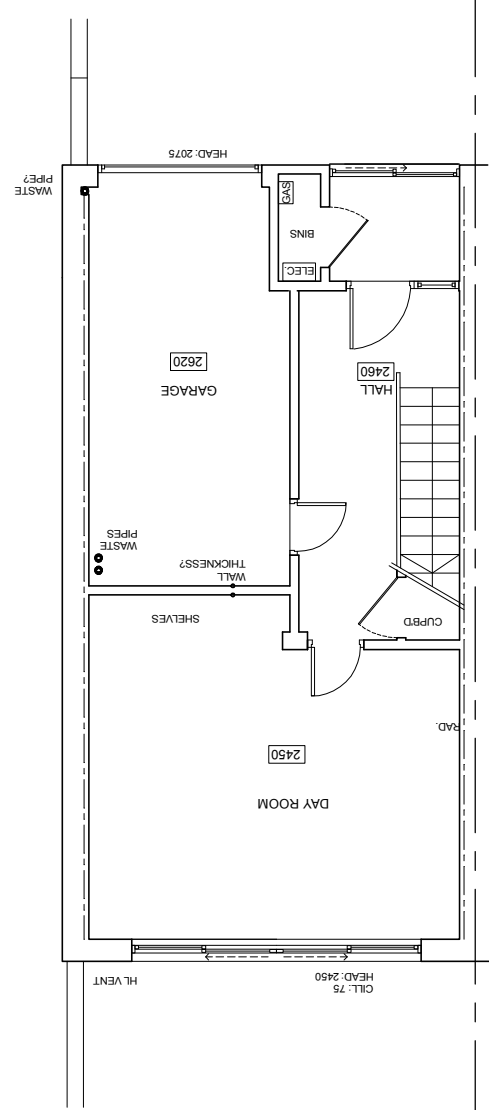


# EXISTING GROUND AND FIRST FLOOR PLANS

SCALE 1:100

 

# Planning Drawings

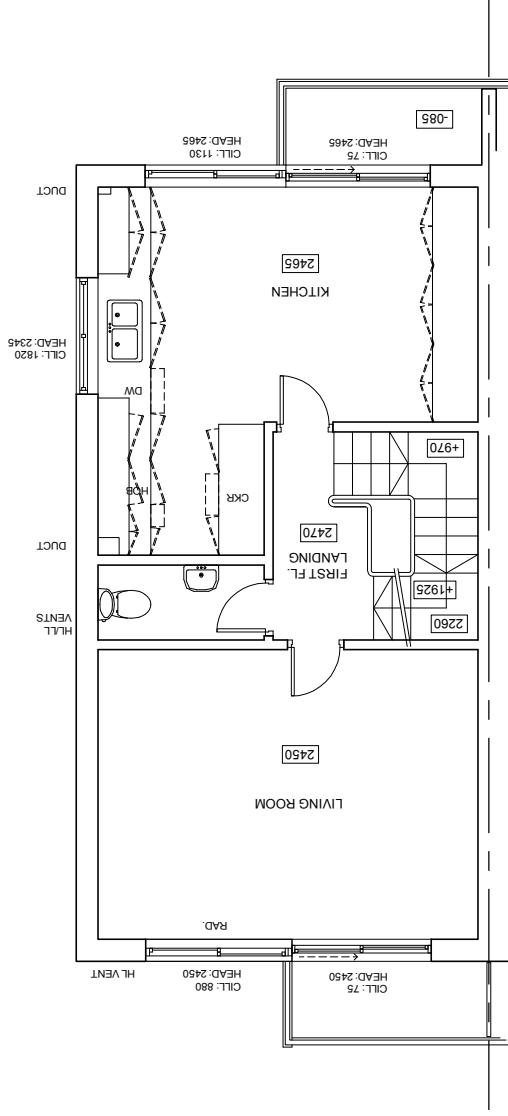

Client name: Edward and Harriet Hope		
Date: APRIL 2015	Job no: 054	Scale: 1:100 @ A4
Drawing no: 054_101	Revision: -	Drawn by: DJD
Drawing name: EXISTING GROUND AND FIRST FLOOR PLANS		
Project name: 41 Oplidans Road, NW3 3AG Roof and Ground Floor Extensions		
Duncan Dalziel-Job Architect, ARB DJAD Ltd Tel: 07815 068972 Email: DuncanDJ@hotmail.com		
All dimensions are in millimetres All dimensions to be checked on site		