



EXISTING FRONT AND REAR ELEVATIONS
 SCALE 1:100
 0.0 1.0 2.0 3.0 4.0 5.0m

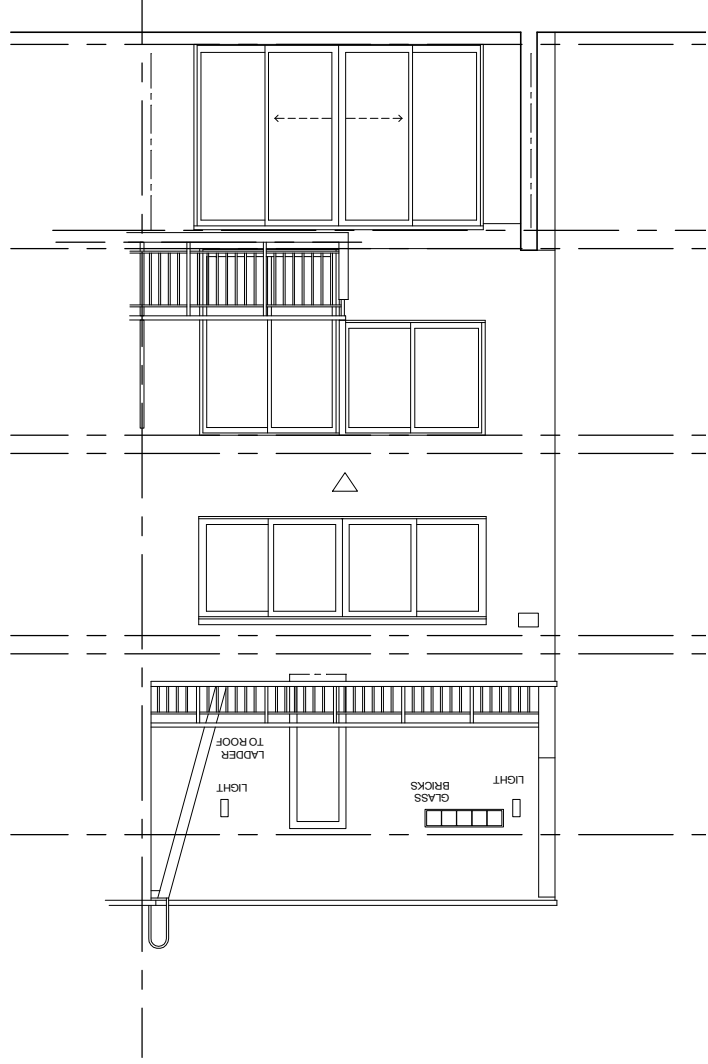

Planning Drawings

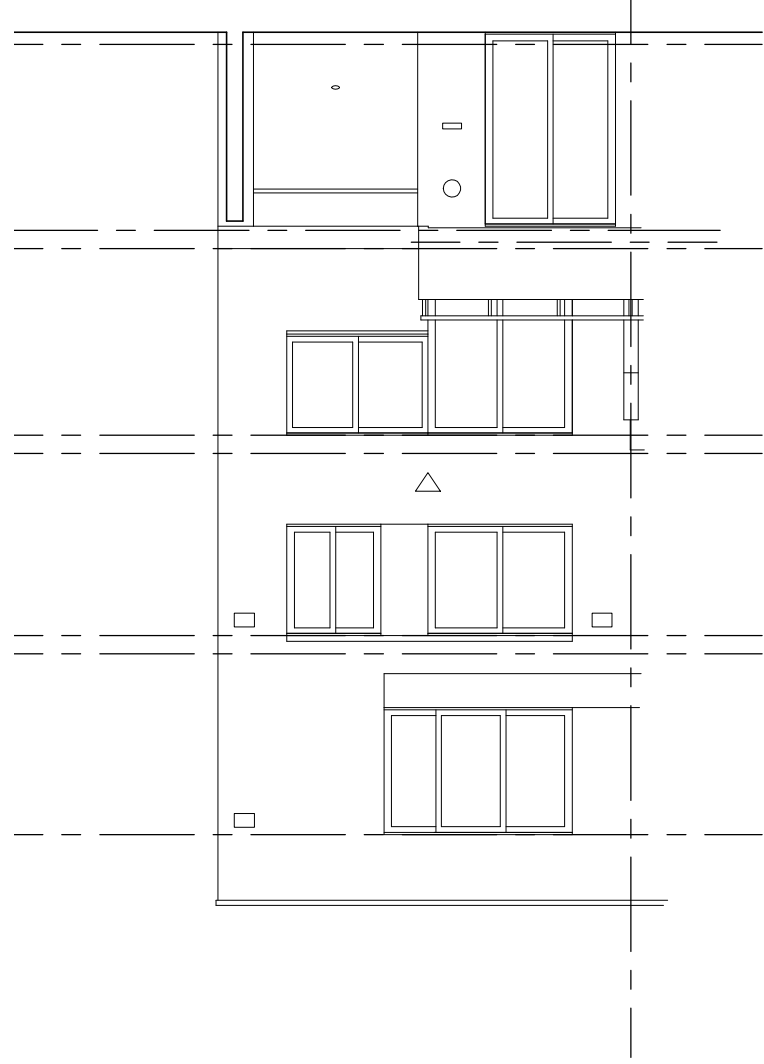

Client name: Edward and Harriet Hope		
Scale: 1:100 @ A4	Revision: -	Drawn by: DJD
Date: APRIL 2015	Job no: 054	Drawing no: 054_201
Drawing name: EXISTING FRONT AND REAR ELEVATIONS		
Project name: 41 Oplidans Road, NW3 3AG Roof and Ground Floor Extensions		
Duncan Dalziel-Job Architect, ARB DJAD Ltd Tel: 07815 068972 Email: DuncanDJ@hotmail.com		
All dimensions are in millimetres All dimensions to be checked on site		