


REAR ELEVATION

FRONT ELEVATION


SWAIN'S LANE

 

REAR ALTERATIONS APPLICATION

Notes

SITE PLAN 1:1000

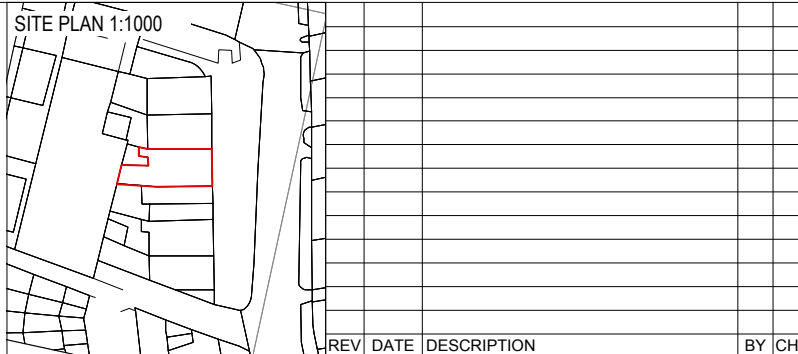

Project 21 Swain's Lane			
Drawing GA Ground Floor Plan : Existing			
Job Number 15009	Drawing Number 0100	Rev -	
Drawn MC	Date 18.05.15	Status Planning	Scale @ A3 1: 100


Do not scale from this drawing. All dimensions are to be checked on site. This drawing is to be read in conjunction with all consultants information.



Holland Harvey Architects
The Church
33a Wadeson street
London E2 9DR
hello@hollandharvey.com
+44 208 123 7454

Client


Gail's Bakery

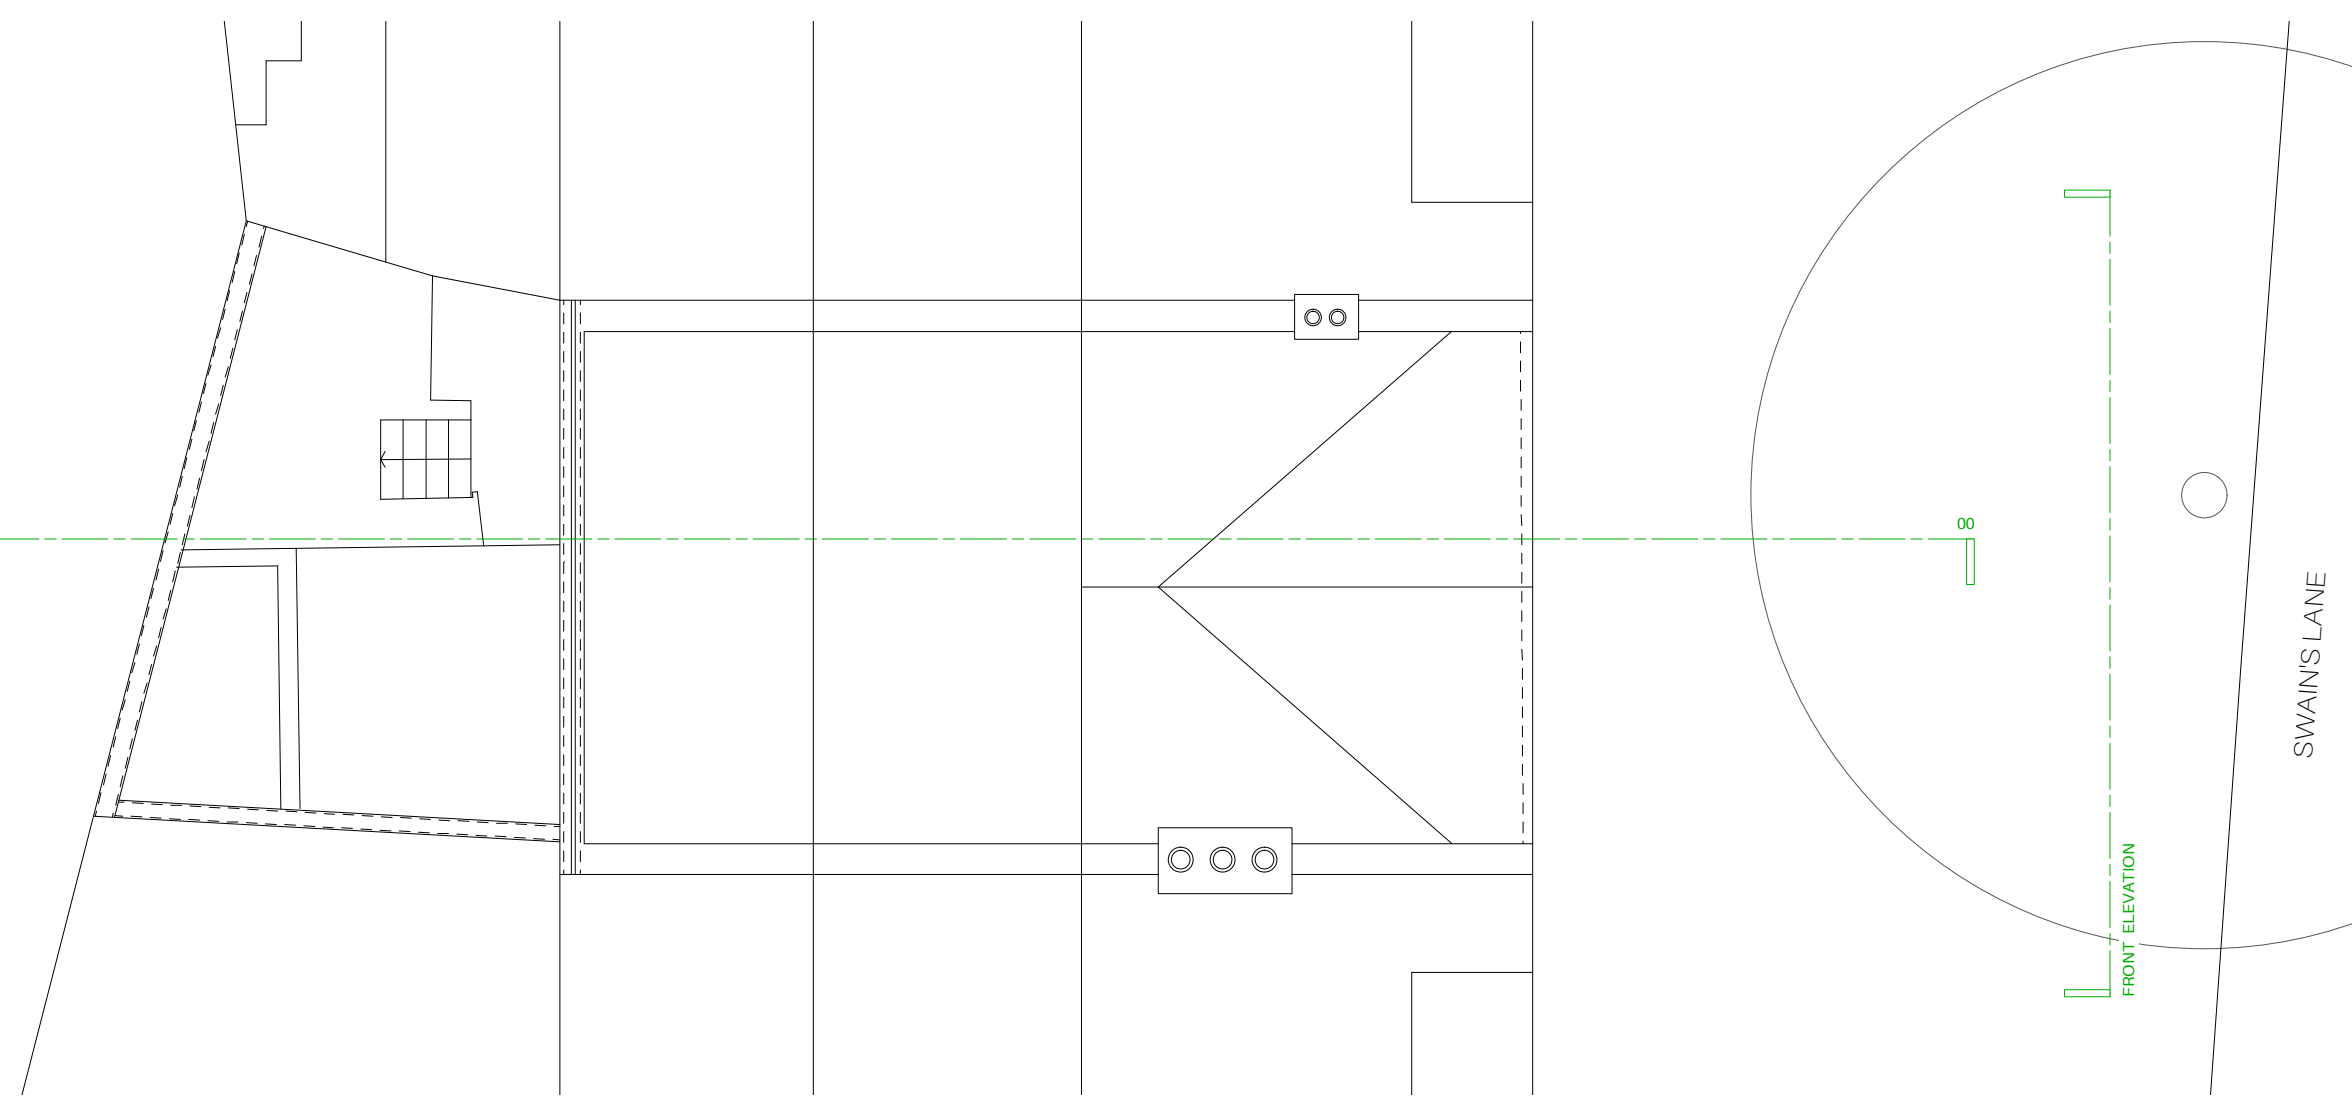

REAR ELEVATION

FRONT ELEVATION

SWAIN'S LANE

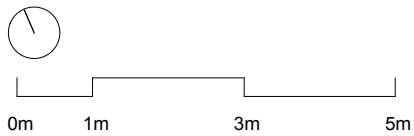

REAR ALTERATIONS APPLICATION

Notes



REV	DATE	DESCRIPTION	BY	CHK


Project 21 Swain's Lane			
Drawing GA Roof Plan : Existing			
Job Number 15009	Drawing Number 0101	Rev -	
Drawn MC	Date 18.05.15	Status Planning	Scale @ A3 1 : 100

Holland Harvey Architects
 The Church
 33a Wadeson street
 London E2 9DR
 hello@hollandharvey.com
 +44 208 123 7454

Client

Gail's Bakery

Do not scale from this drawing. All dimensions are to be checked on site. This drawing is to be read in conjunction with all consultants information.

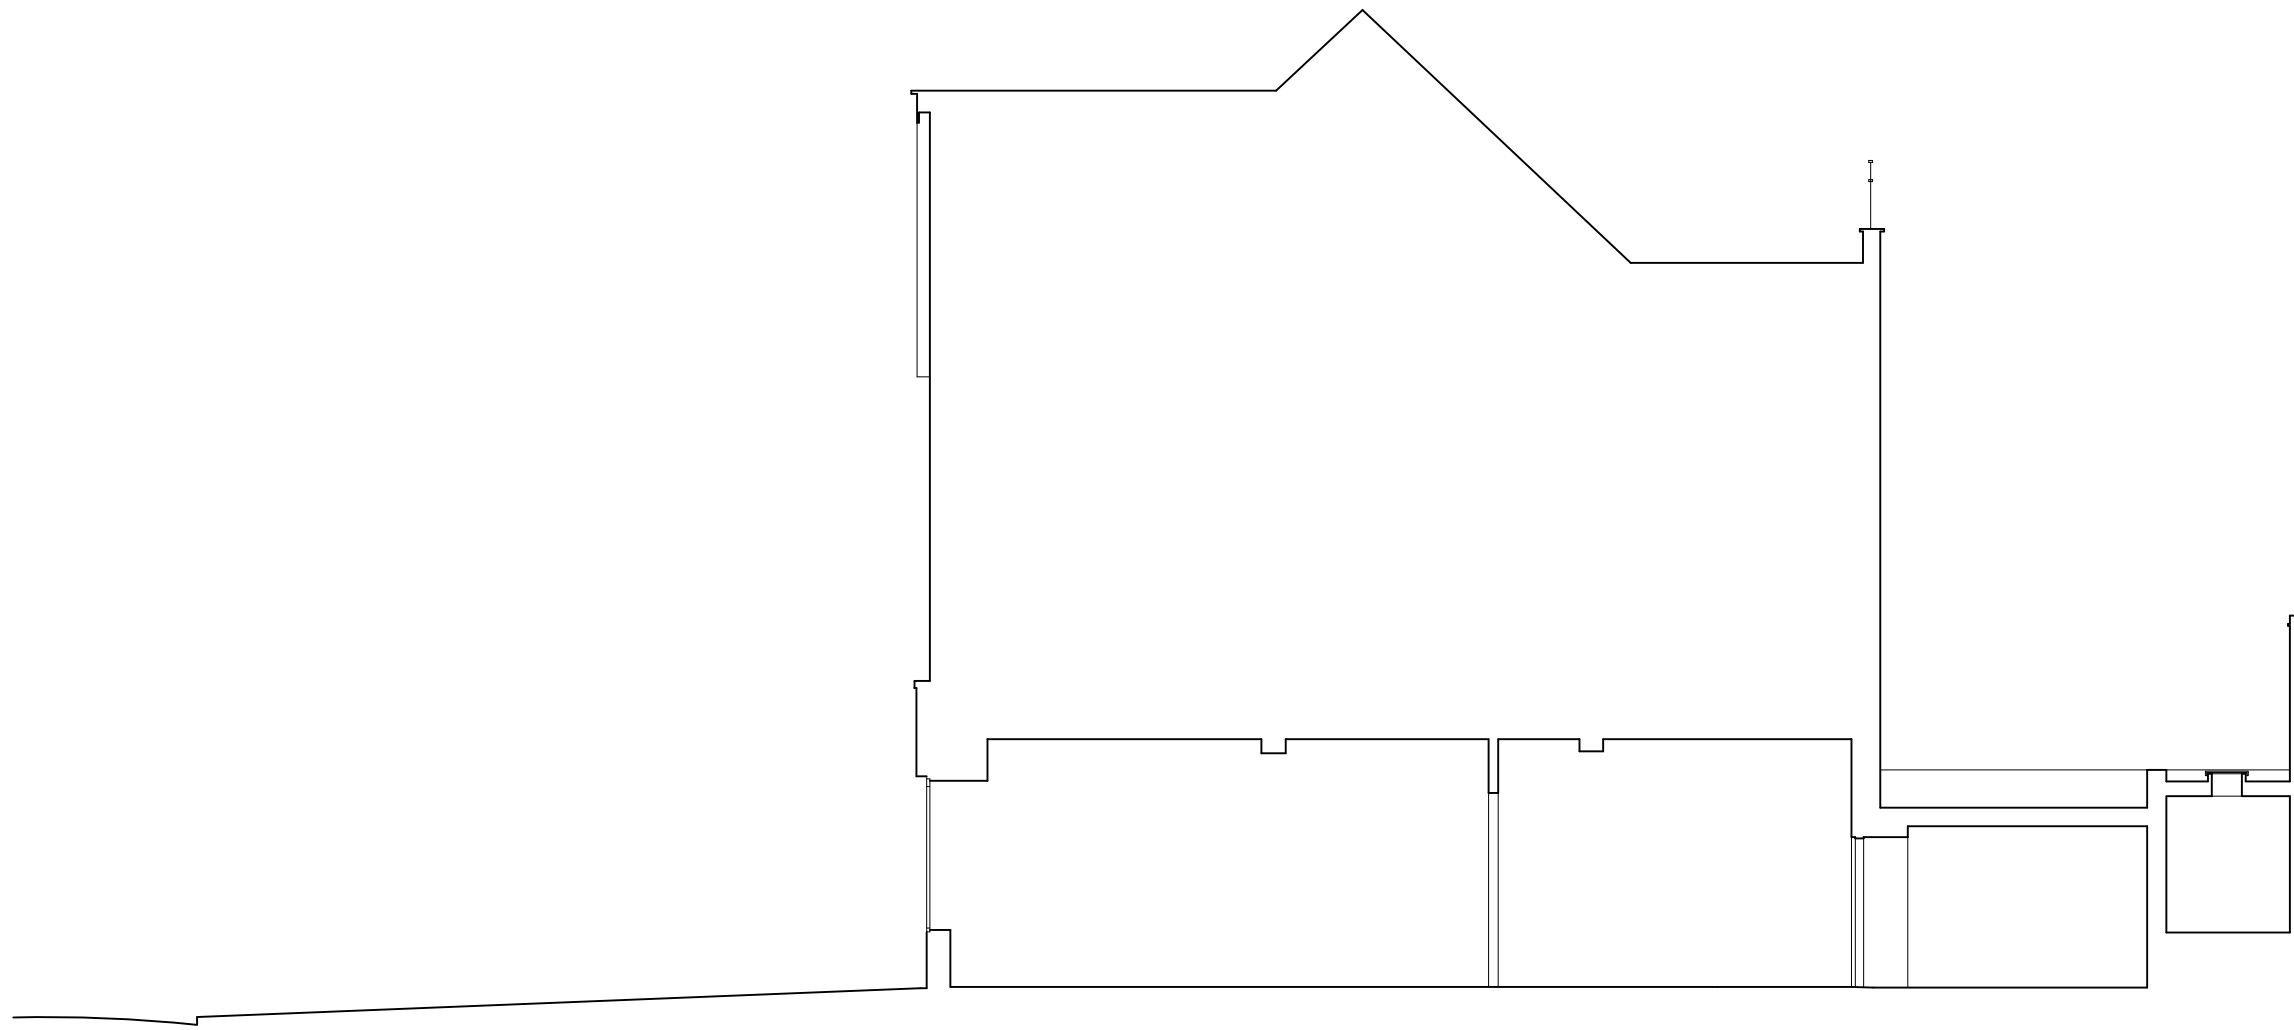

REAR ALTERATIONS APPLICATION

Notes

SITE PLAN 1:1000

REV	DATE	DESCRIPTION	BY	CHK

Project
21 Swain's Lane

Drawing
GA Section 00 : Existing

Job Number	Drawing Number	Rev
15009	0200	-

Drawn	Date	Status	Scale @ A3
MC	18.05.15	Planning	1 : 100


Do not scale from this drawing. All dimensions are to be checked on site. This drawing is to be read in conjunction with all consultants information.




Holland Harvey Architects
The Church
33a Wadeson street
London E2 9DR
hello@hollandharvey.com
+44 208 123 7454

Client

Gail's Bakery

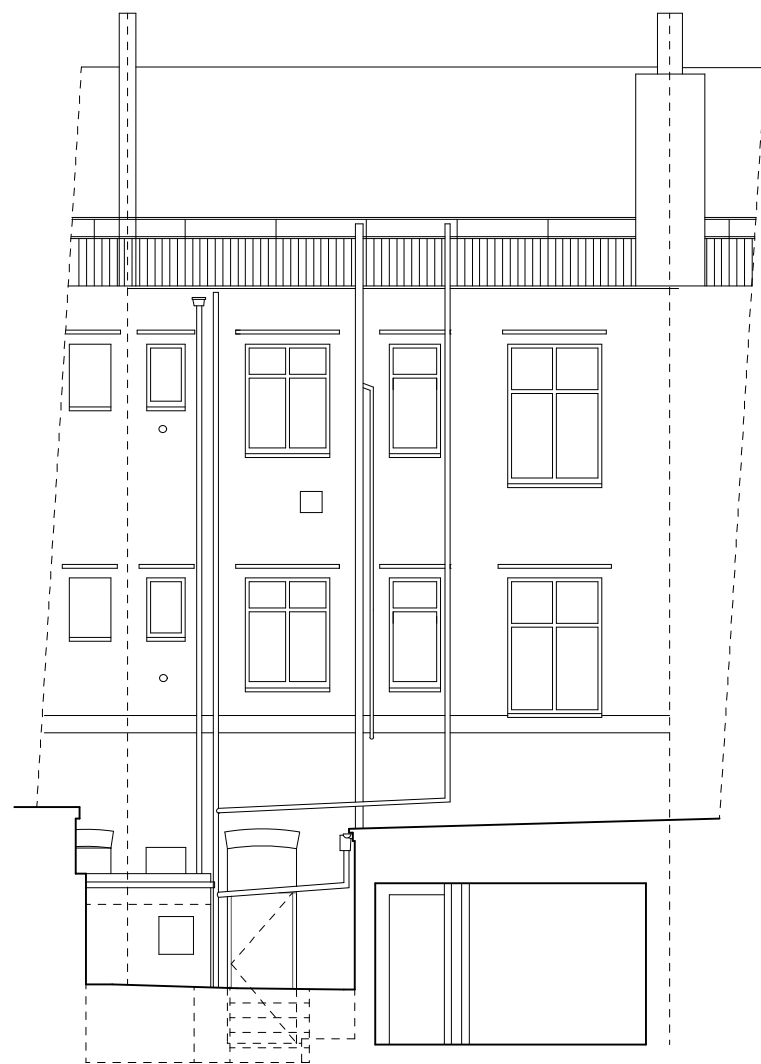


EXISTING REAR ELEVATION

 

REAR ALTERATIONS APPLICATION

Notes

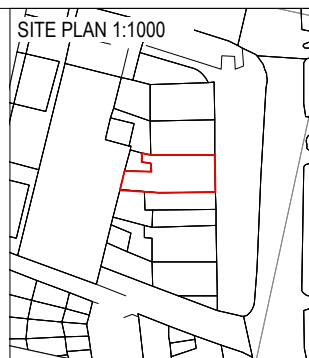

REV	DATE	DESCRIPTION	BY	CHK
00	29.06.15	ISSUED FOR PLANNING	MC	JH


Project 21 Swain's Lane			
Drawing GA Rear Elevation : Existing			
Job Number 15009	Drawing Number 0300	Rev 00	
Drawn MC	Date 18.05.15	Status Planning	Scale @ A3 1 : 100
Do not scale from this drawing. All dimensions are to be checked on site. This drawing is to be read in conjunction with all consultants information.			



Holland Harvey Architects
The Church
33a Wadeson street
London E2 9DR
hello@hollandharvey.com
+44 208 123 7454


Client

Gail's Bakery

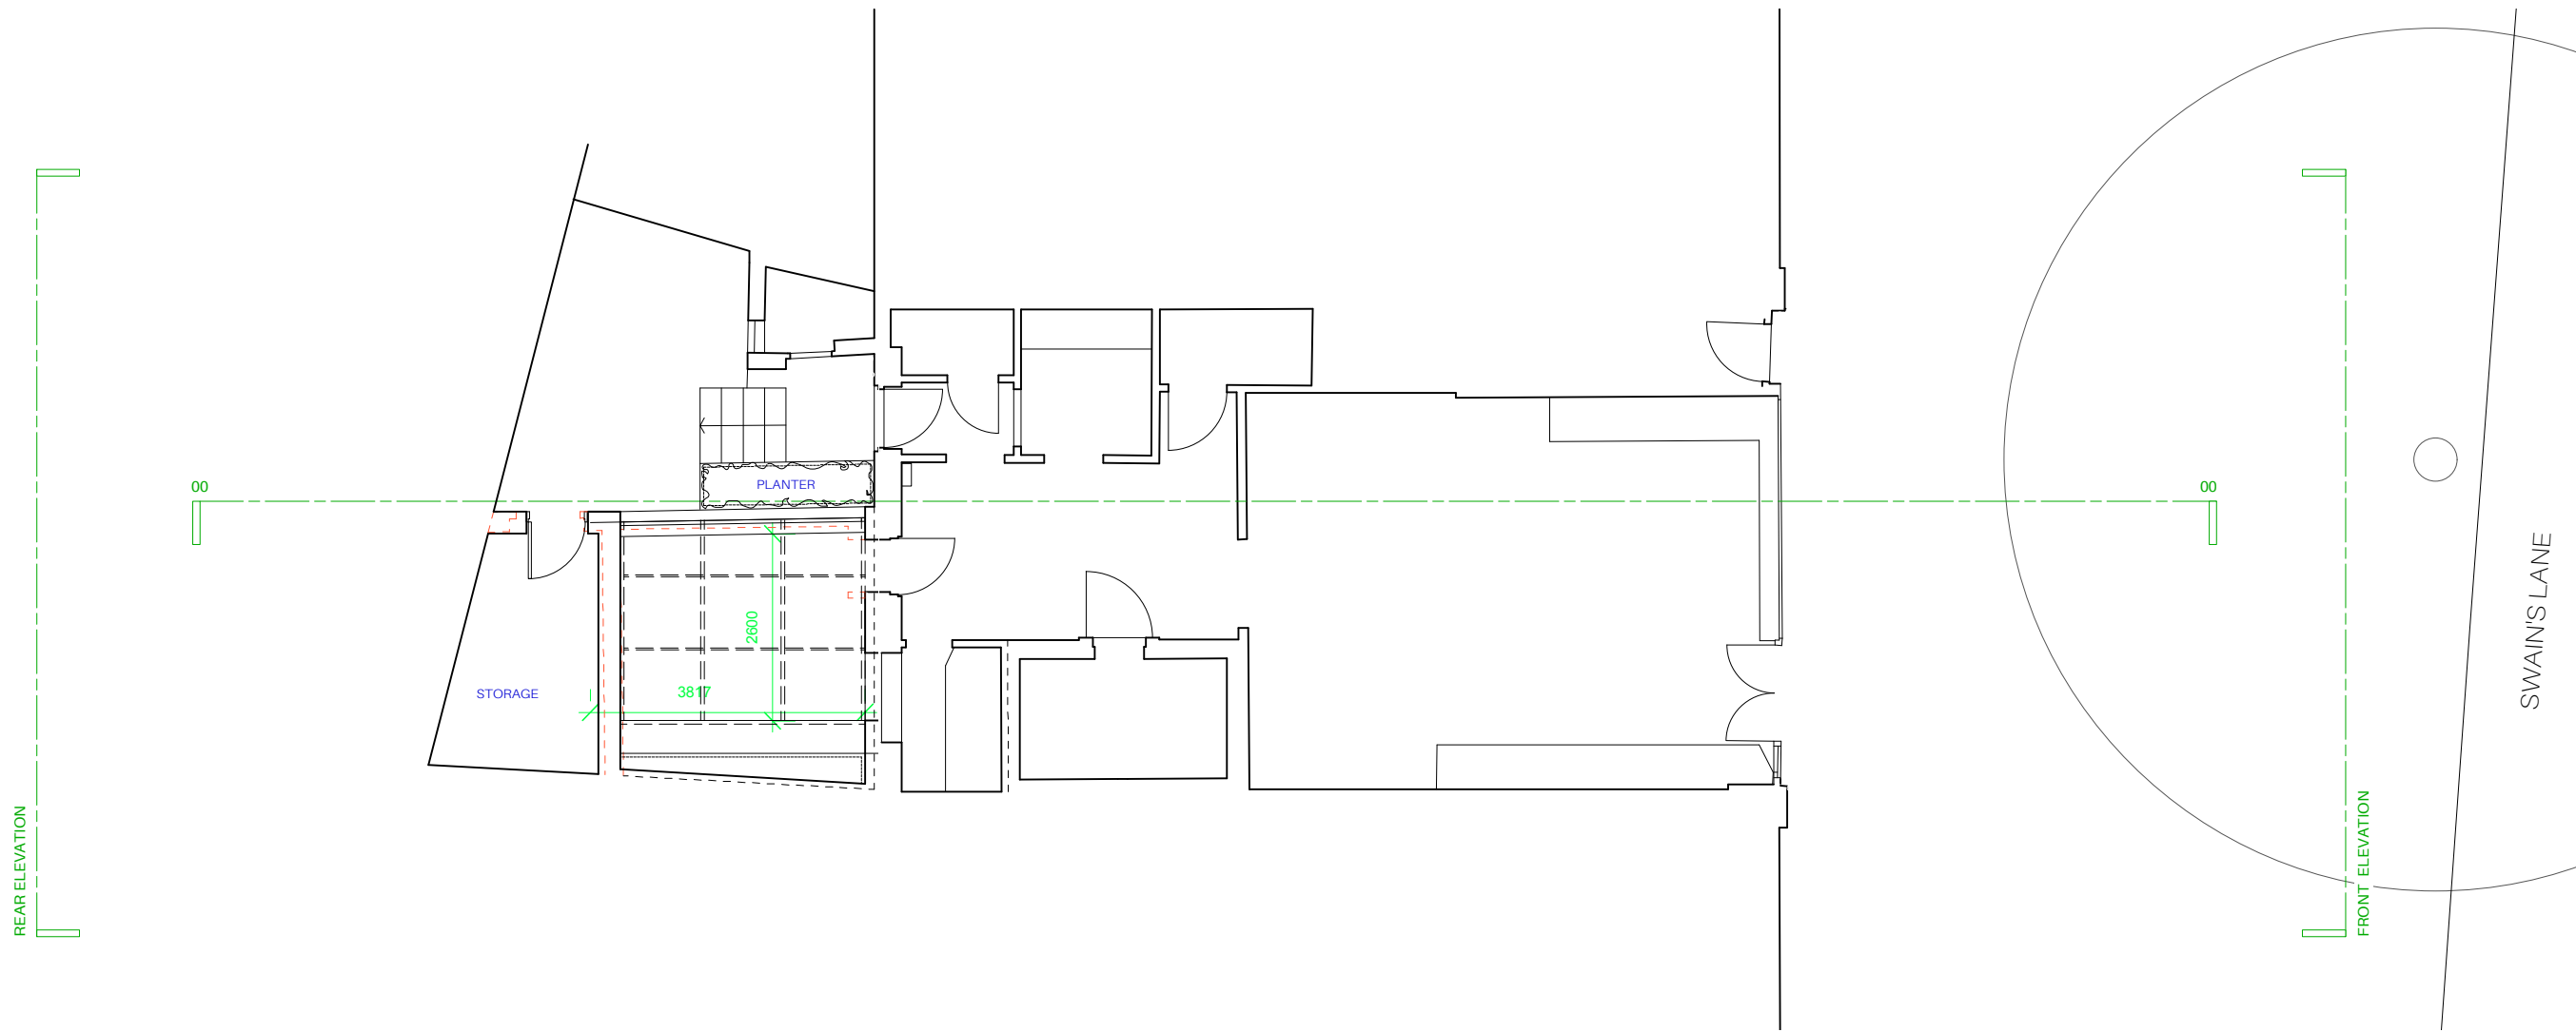

REAR ALTERATIONS APPLICATION

Notes

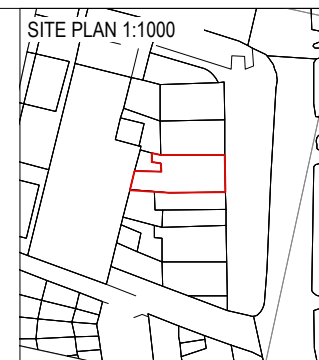



REV	DATE	DESCRIPTION	BY	CHK
00	29.06.15	ISSUED FOR PLANNING	MC	JH

Project 21 Swain's Lane			
Drawing GA Ground Floor Plan : Proposed			
Job Number 15009	Drawing Number 1100	Rev 00	
Drawn MC	Date 18.05.15	Status Planning	Scale @ A3 1 : 100
Do not scale from this drawing. All dimensions are to be checked on site. This drawing is to be read in conjunction with all consultants information.			




Holland Harvey Architects
The Church
33a Wadeson street
London E2 9DR
hello@hollandharvey.com
+44 208 123 7454

Client
Gail's Bakery

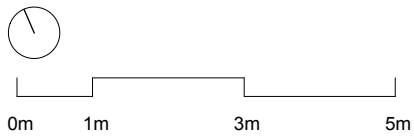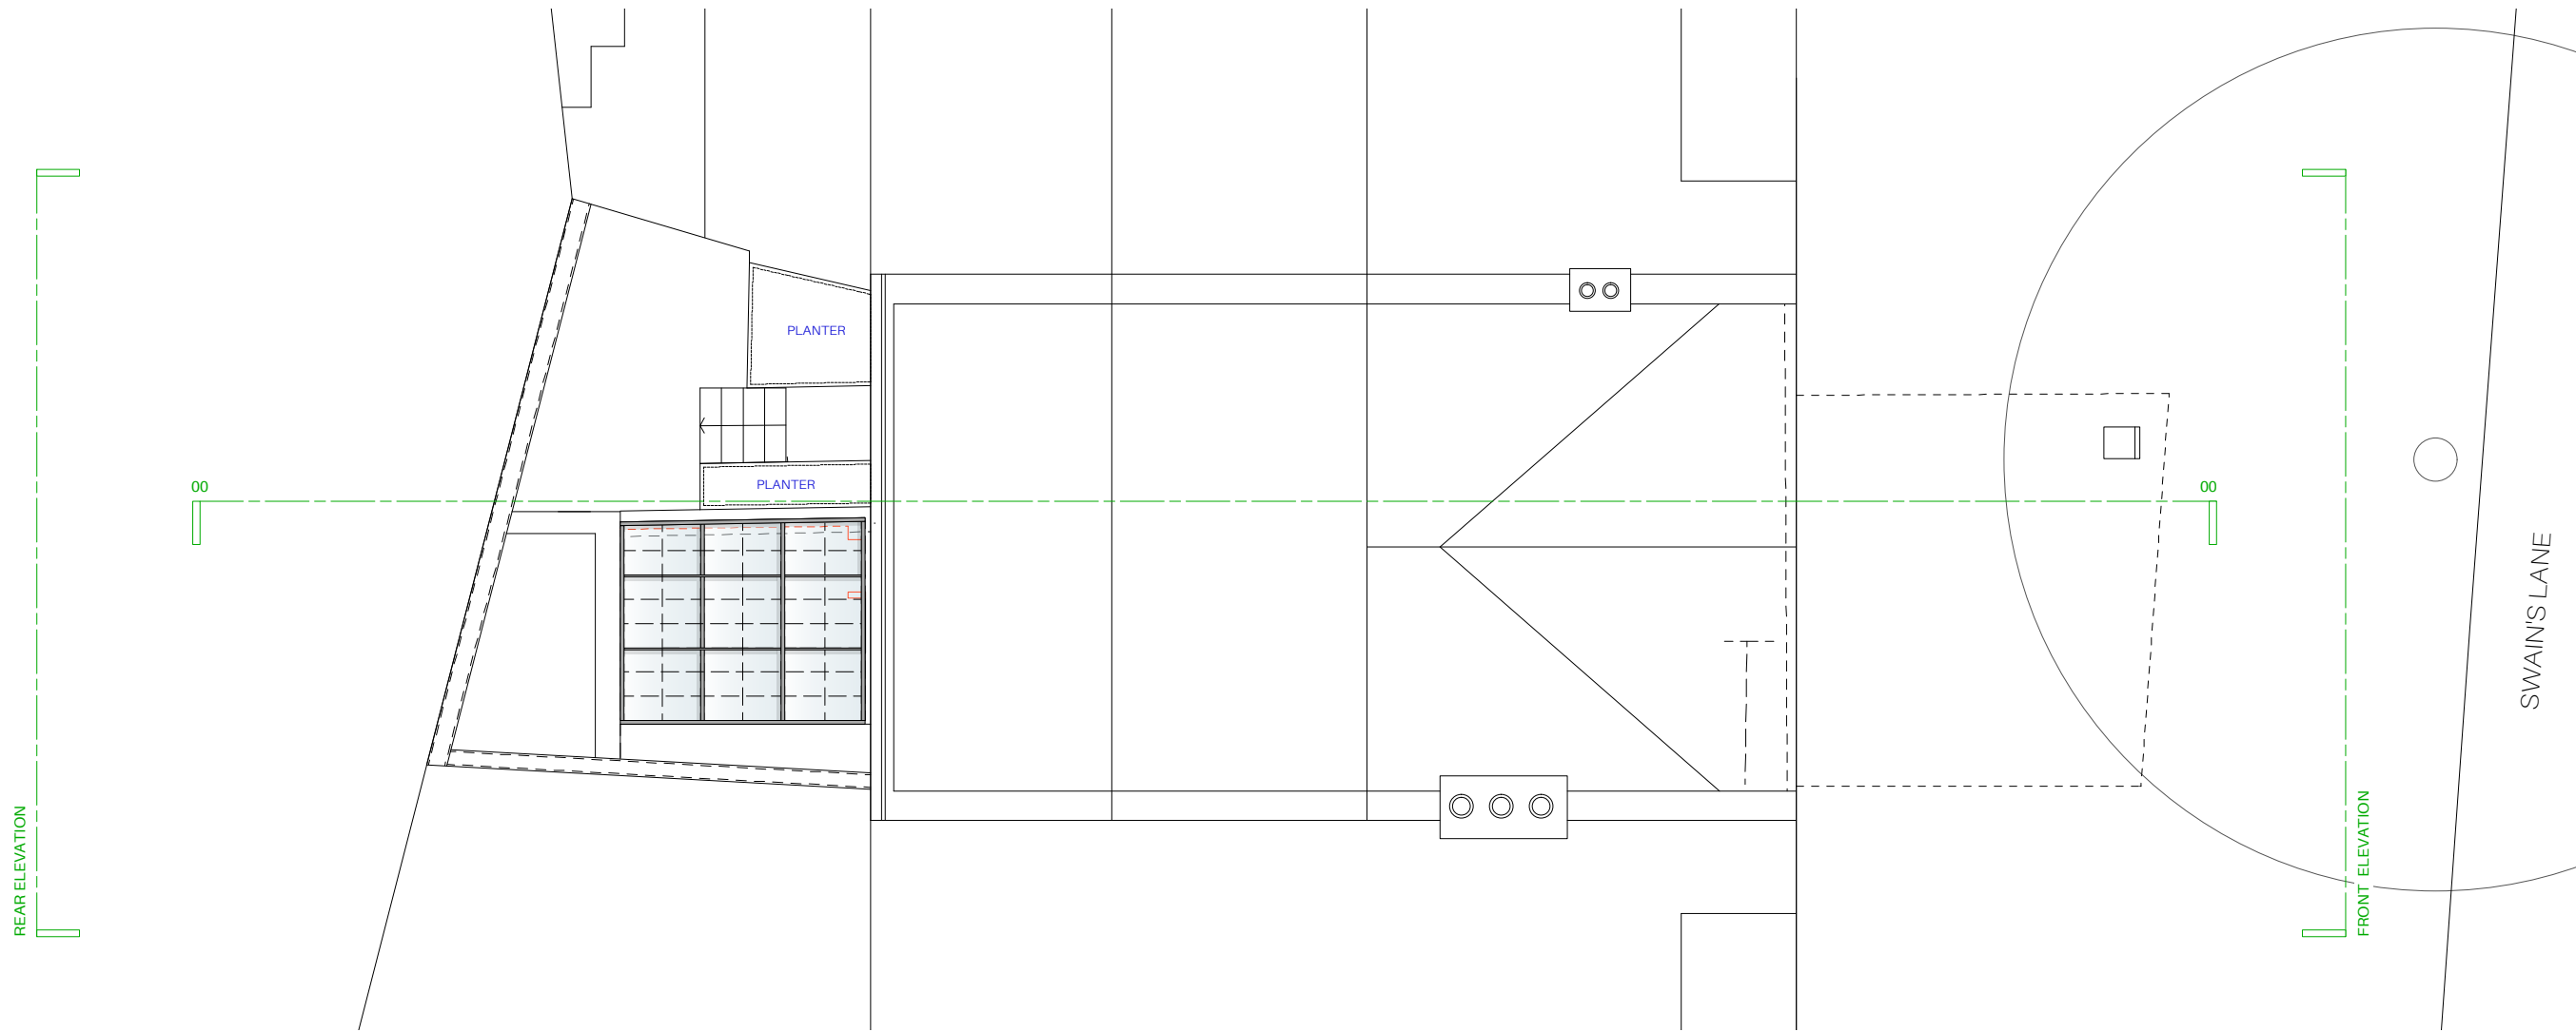

REAR ALTERATIONS APPLICATION

Notes

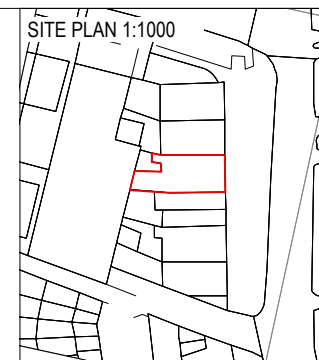

REV	DATE	DESCRIPTION	BY	CHK
00	29.06.15	ISSUED FOR PLANNING	MC	JH


Project 21 Swain's Lane			
Drawing GA Roof Plan : Proposed			
Job Number 15009	Drawing Number 1101	Rev 00	
Drawn MC	Date 18.05.15	Status Planning	Scale @ A3 1 : 100
Do not scale from this drawing. All dimensions are to be checked on site. This drawing is to be read in conjunction with all consultants information.			



Holland Harvey Architects
The Church
33a Wadeson street
London E2 9DR
hello@hollandharvey.com
+44 208 123 7454

Client


Gail's Bakery

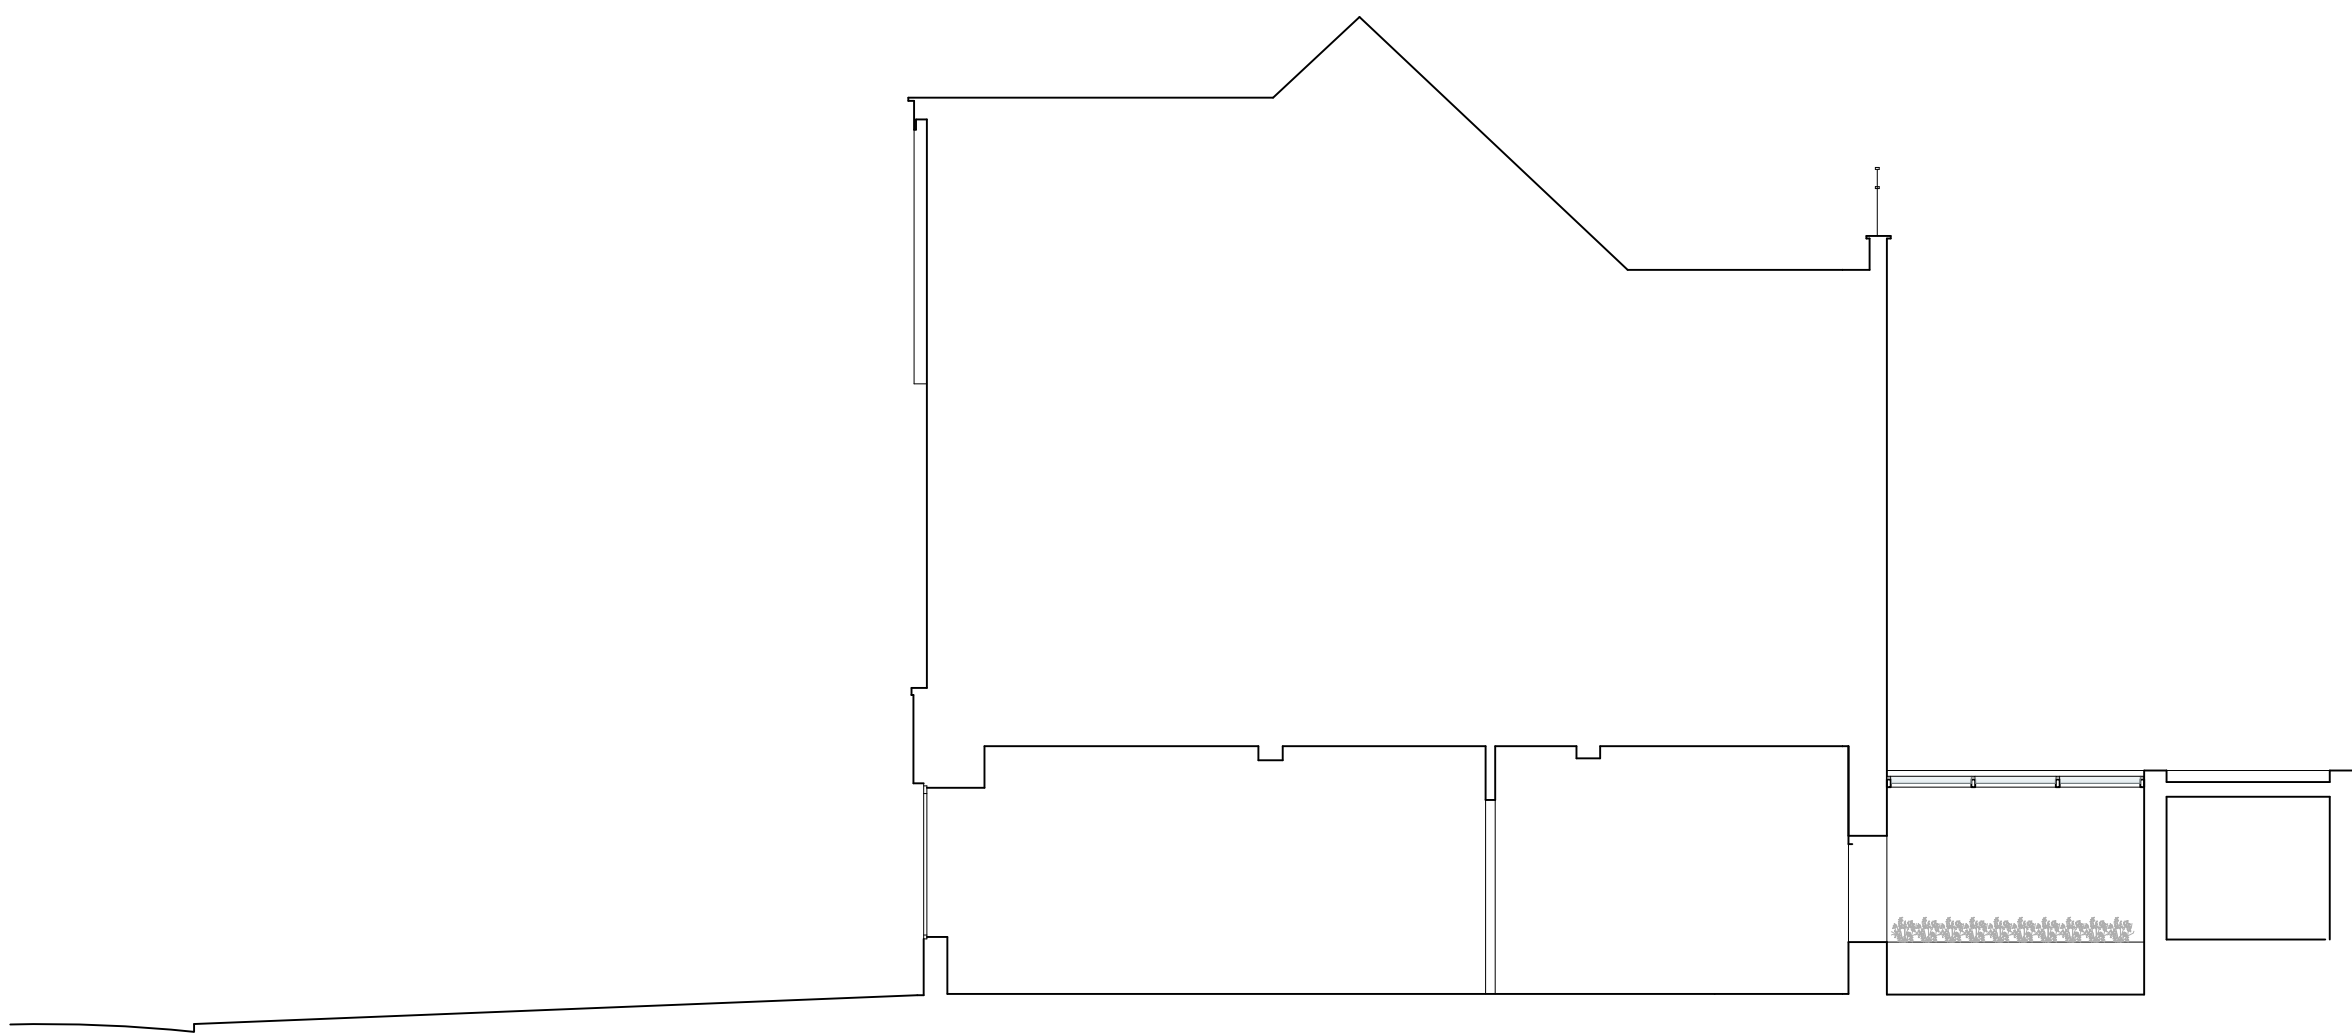

0m 1m 3m 5m

REAR ALTERATIONS APPLICATION

Notes

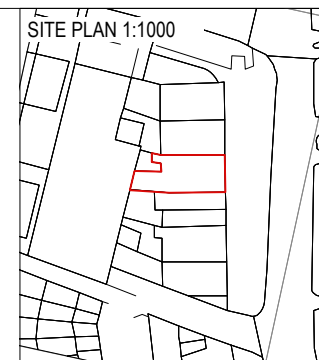

REV	DATE	DESCRIPTION	BY	CHK
00	29.06.15	ISSUED FOR PLANNING	MC	JH


Project 21 Swain's Lane			
Drawing GA Section 00 : Proposed			
Job Number 15009	Drawing Number 1200	Rev 00	
Drawn MC	Date 18.05.15	Status Planning	Scale @ A3 1 : 100
Do not scale from this drawing. All dimensions are to be checked on site. This drawing is to be read in conjunction with all consultants information.			




Holland Harvey Architects
The Church
33a Wadeson street
London E2 9DR
hello@hollandharvey.com
+44 208 123 7454

Client

Gail's Bakery

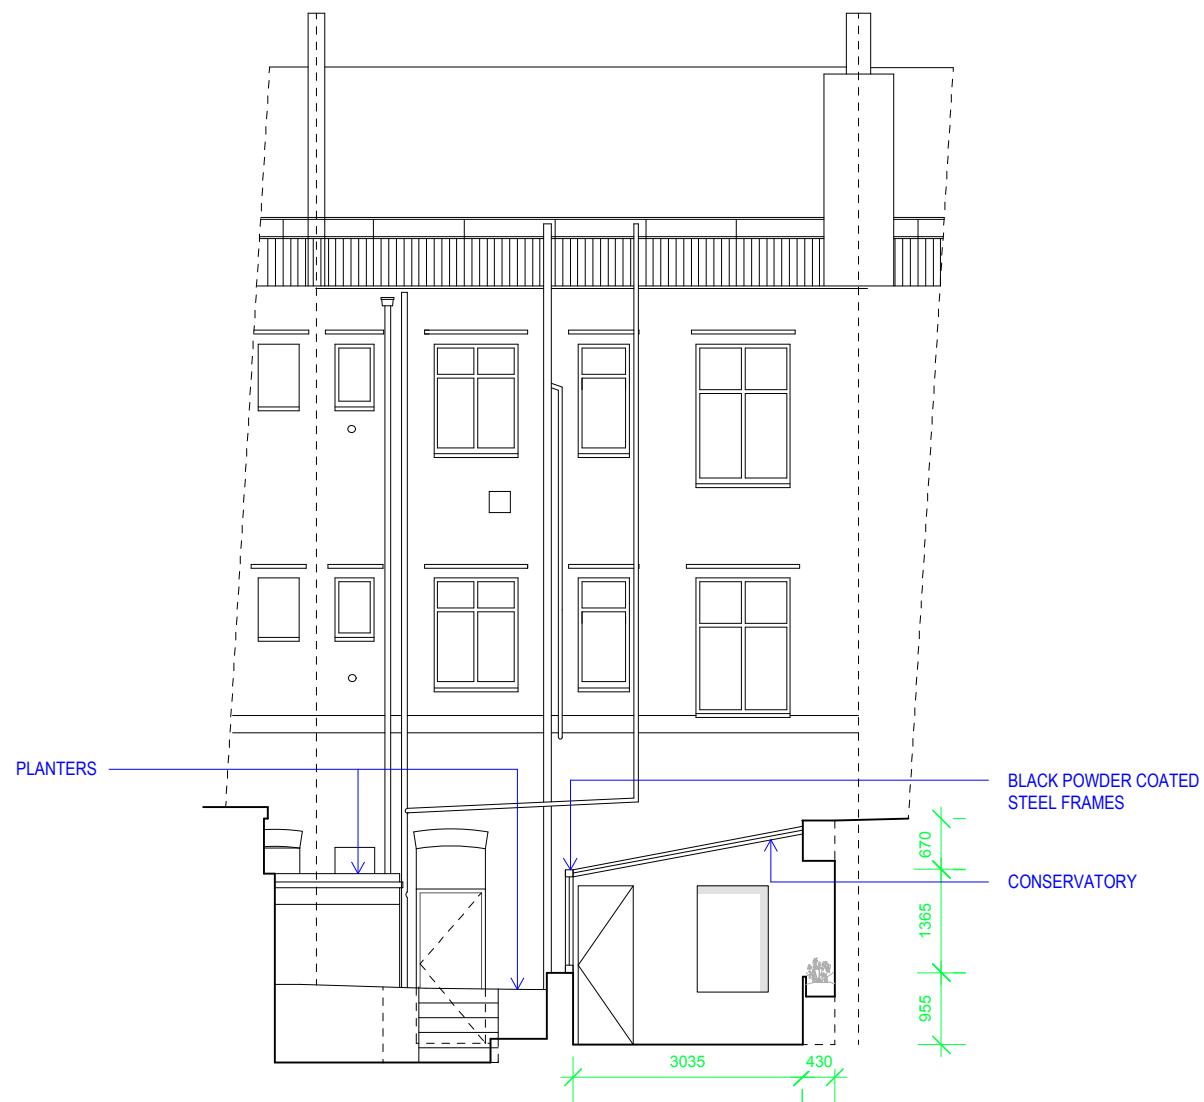


PROPOSED REAR ELEVATION

 

REAR ALTERATIONS APPLICATION

Notes

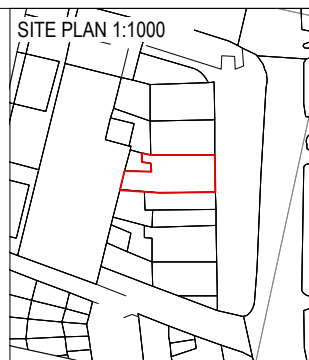

REV	DATE	DESCRIPTION	BY	CHK
00	29.06.15	ISSUED FOR PLANNING	MC	JH

Project 21 Swain's Lane			
Drawing GA Rear Elevationr : Proposed			
Job Number 15009	Drawing Number 1300	Rev 00	
Drawn MC	Date 18.05.15	Status Planning	Scale @ A3 1 : 100
Do not scale from this drawing. All dimensions are to be checked on site. This drawing is to be read in conjunction with all consultants information.			



Holland Harvey Architects
The Church
33a Wadeson street
London E2 9DR
hello@hollandharvey.com
+44 208 123 7454

Client

Gail's Bakery