

Notes

© Copyright Holland Harvey Architects 2013

REV	DATE	DESCRIPTION	BY	CHK



Project 21 Swain's Lane			
Drawing Location Plan			
Job Number 15009	Drawing Number 0000	Rev -	
Drawn MC	Date 18.05.15	Status Planning	Scale @ A3 1 : 1250
Do not scale from this drawing. All dimensions are to be checked on site. This drawing is to be read in conjunction with all consultants information.			



Holland Harvey Architects
The Church
33a Wadeson street
London E2 9DR
hello@hollandharvey.com
+44 208 123 7454

Client


Gail's Bakery

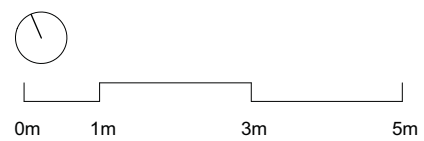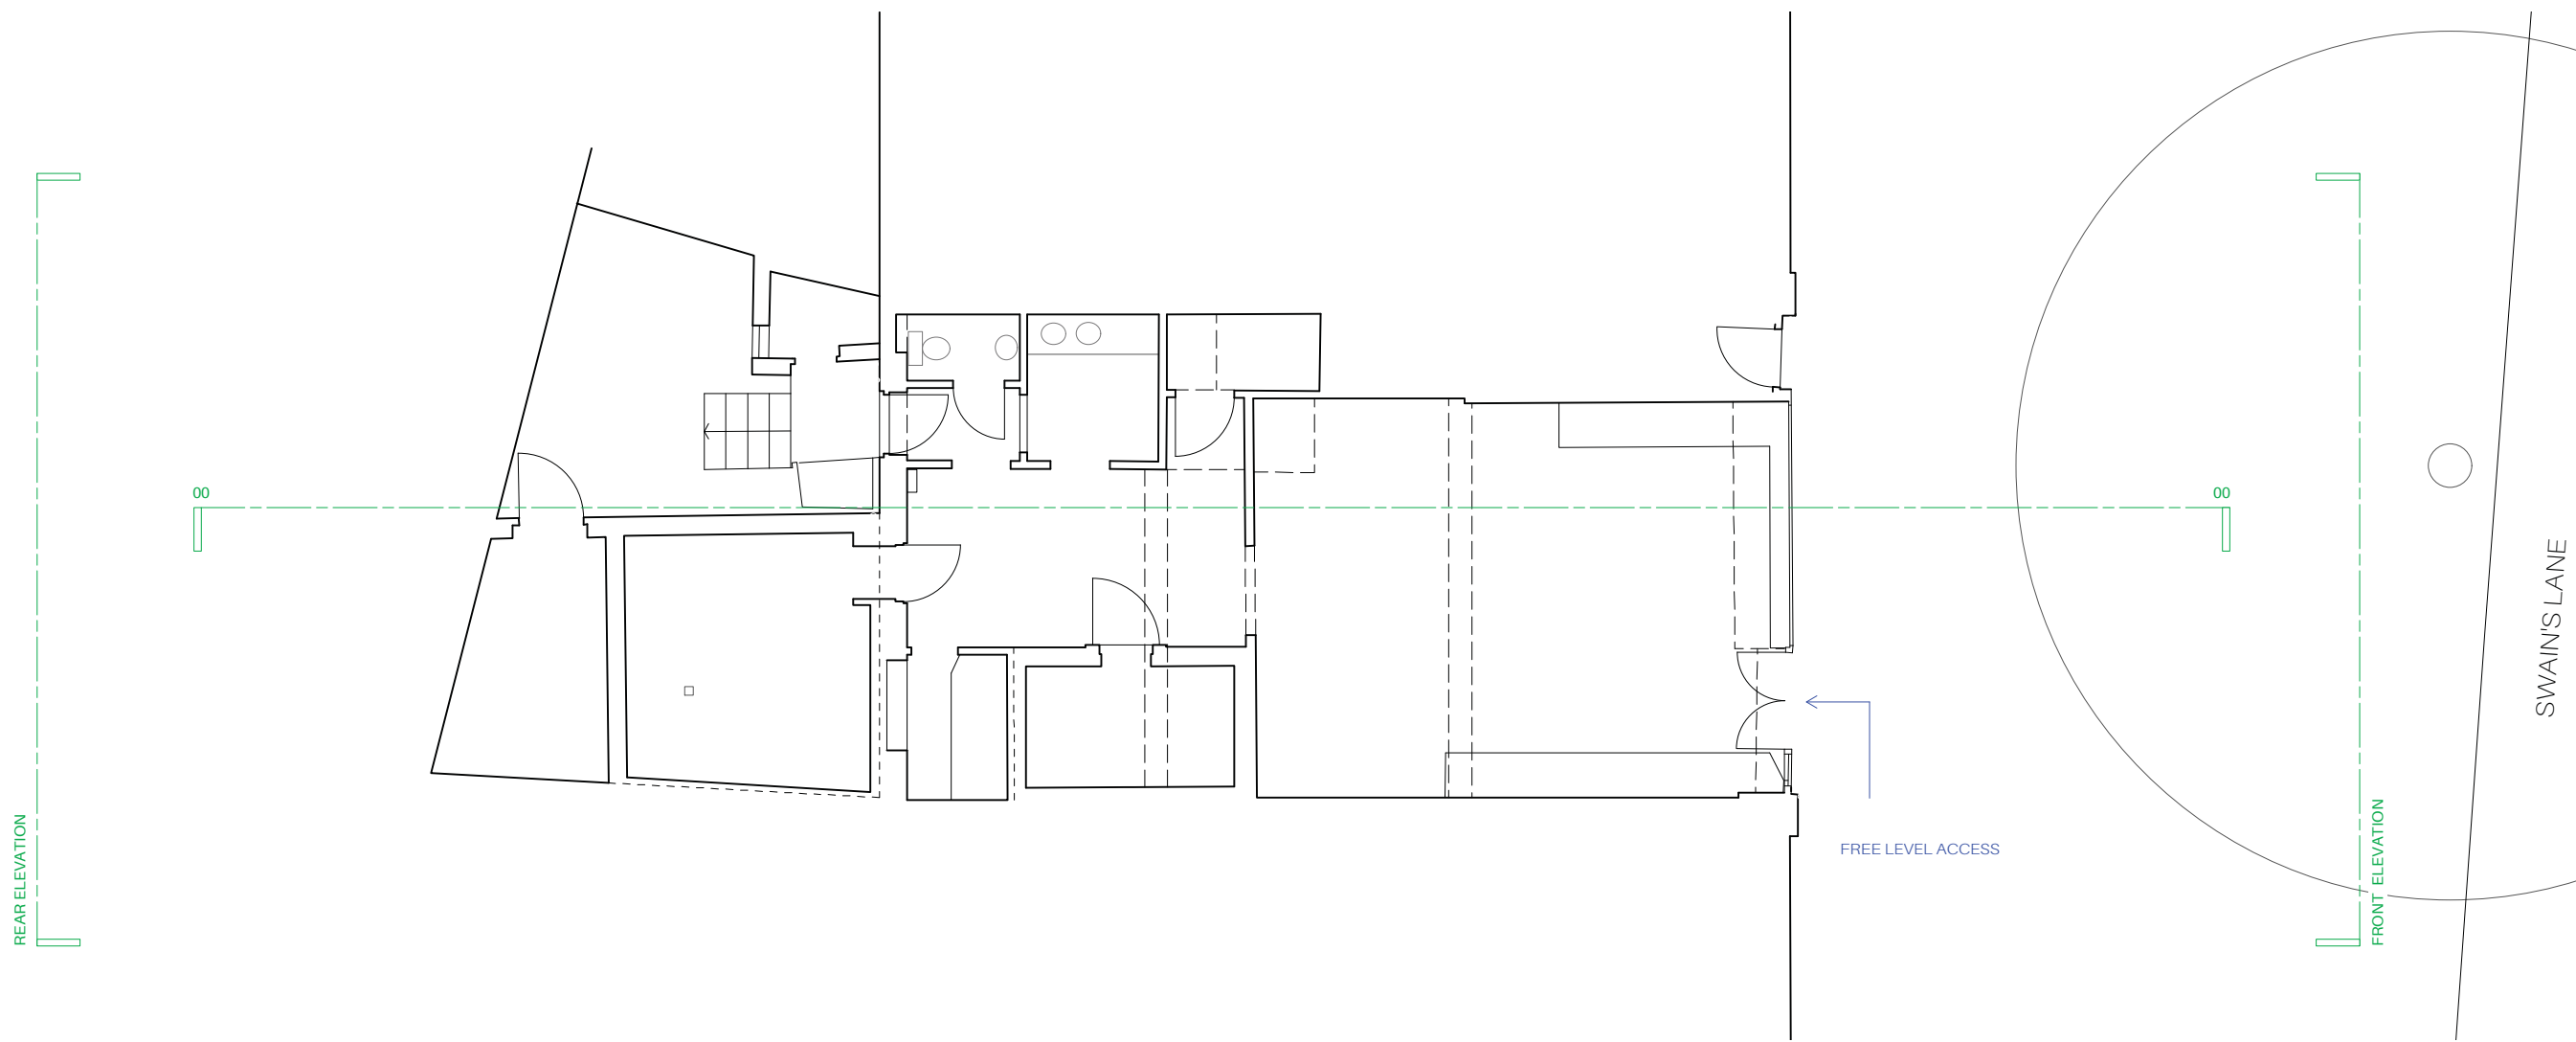

SHOPFRONT APPLICATION

Notes

SITE PLAN 1:1000

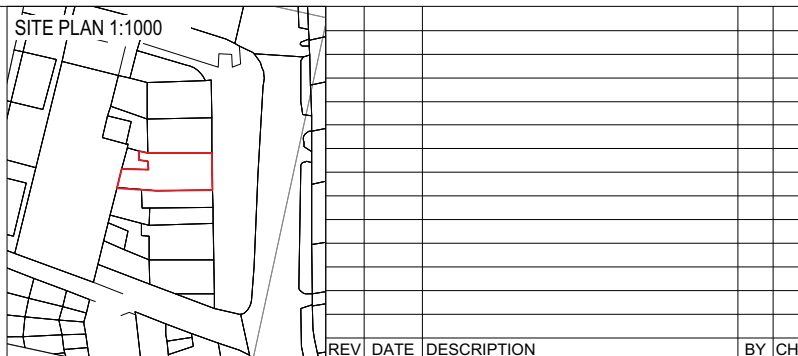


Project 21 Swain's Lane			
Drawing GA Ground Floor Plan : Existing			
Job Number 15009	Drawing Number 0100	Rev -	
Drawn MC	Date 18.05.15	Status Planning	Scale @ A3 1 : 100
Do not scale from this drawing. All dimensions are to be checked on site. This drawing is to be read in conjunction with all consultants information.			



Holland Harvey Architects
The Church
33a Wadeson street
London E2 9DR
hello@hollandharvey.com
+44 208 123 7454

Client


Gail's Bakery

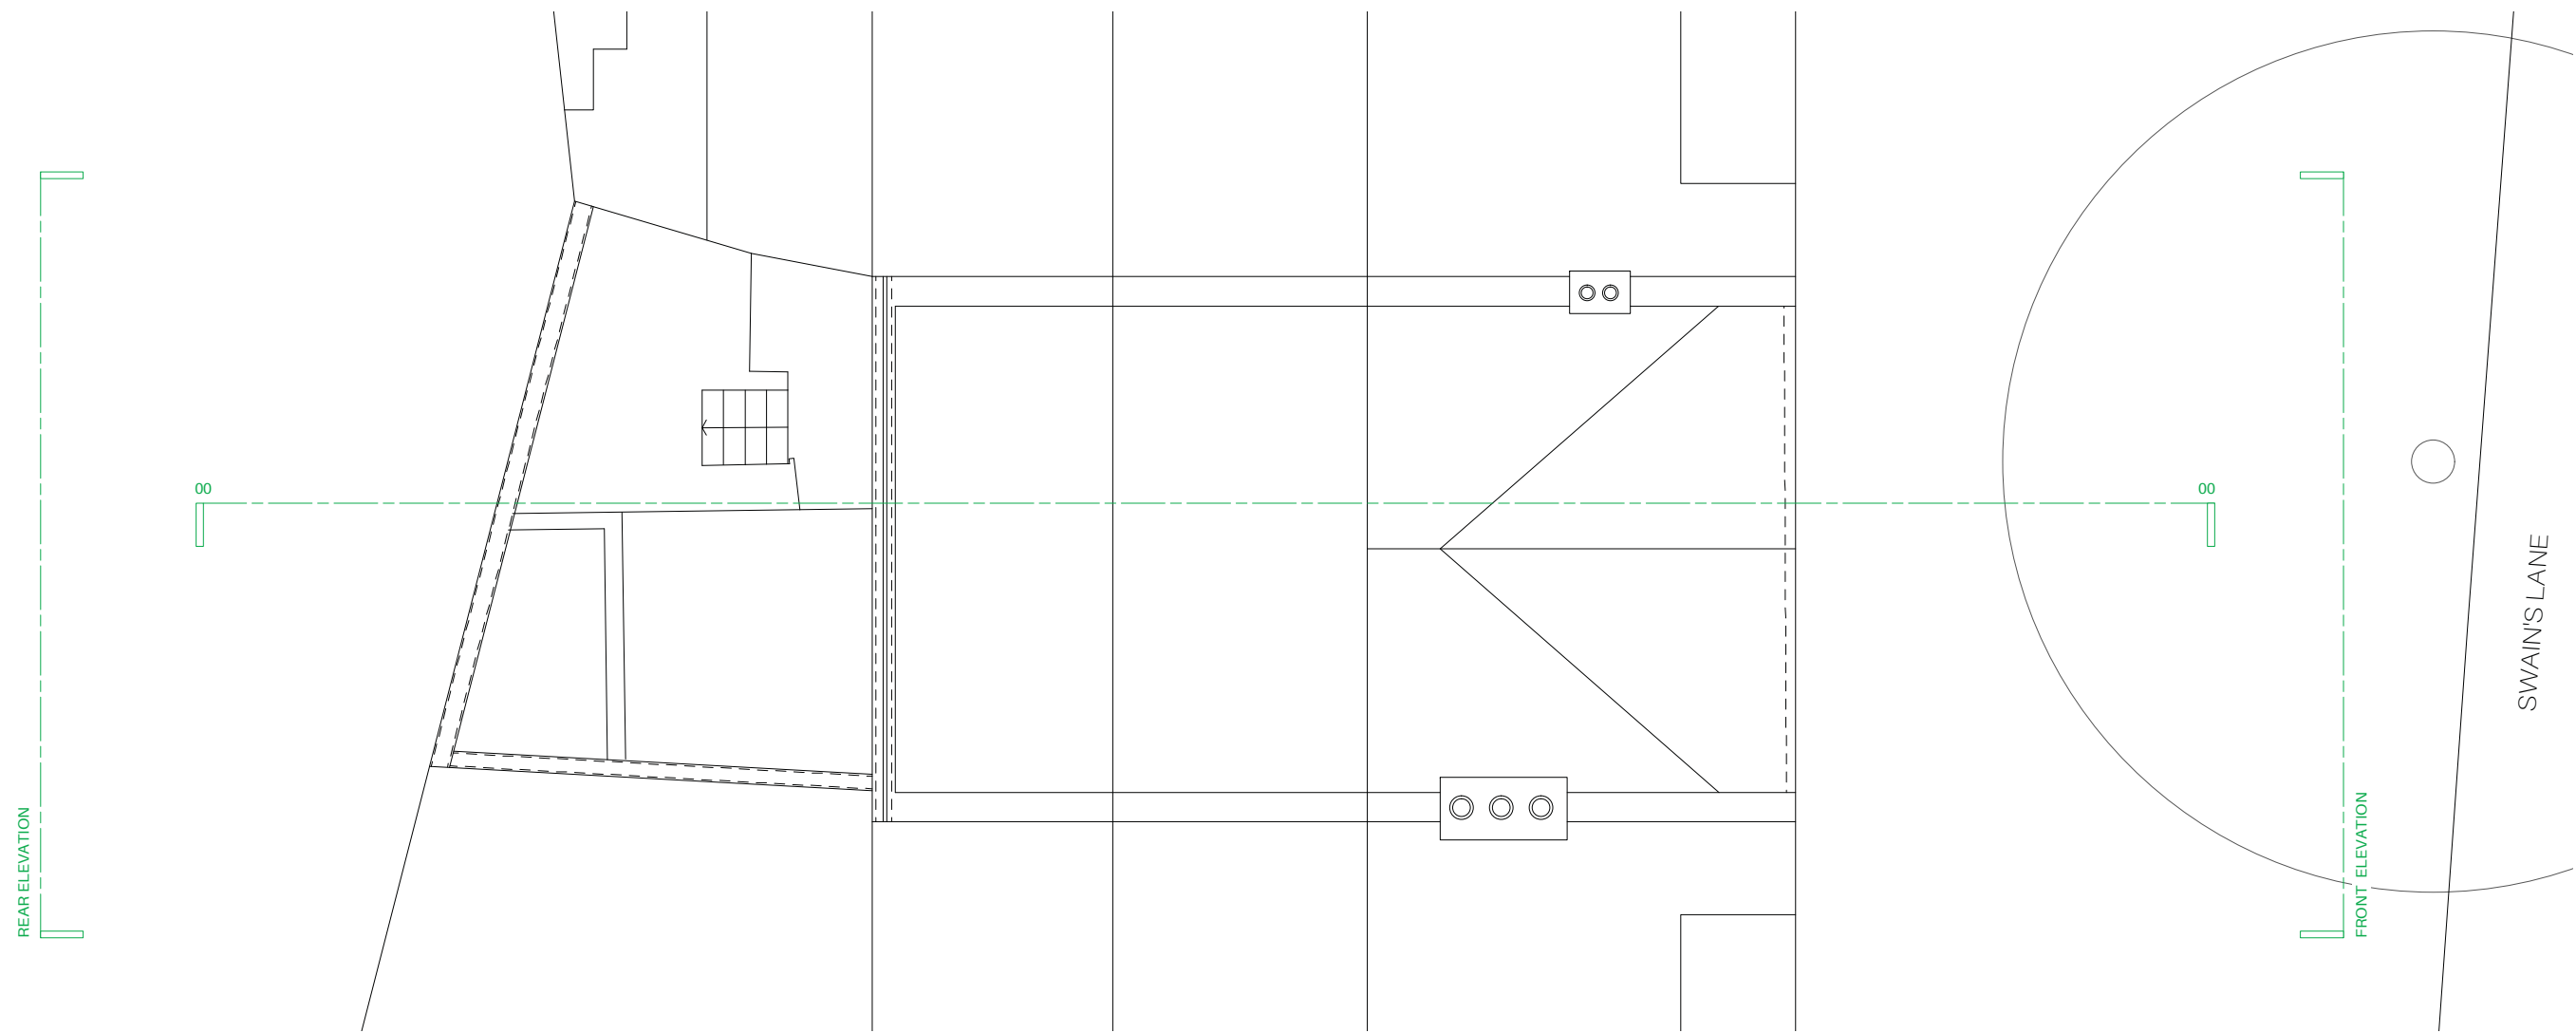

SHOPFRONT APPLICATION

Notes

SITE PLAN 1:1000


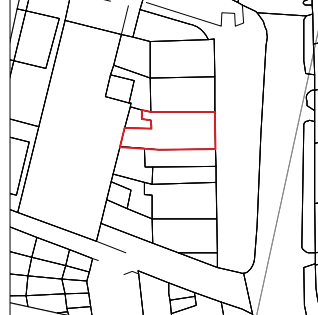


REV	DATE	DESCRIPTION	BY	CHK

Project 21 Swain's Lane			
Drawing GA Roof Plan : Existing			
Job Number 15009	Drawing Number 0101	Rev -	
Drawn MC	Date 18.05.15	Status Planning	Scale @ A3 1 : 100
Do not scale from this drawing. All dimensions are to be checked on site. This drawing is to be read in conjunction with all consultants information.			


 **Holland Harvey Architects**
The Church
33a Wadeson street
London E2 9DR
hello@hollandharvey.com
+44 208 123 7454

Client
Gail's Bakery

 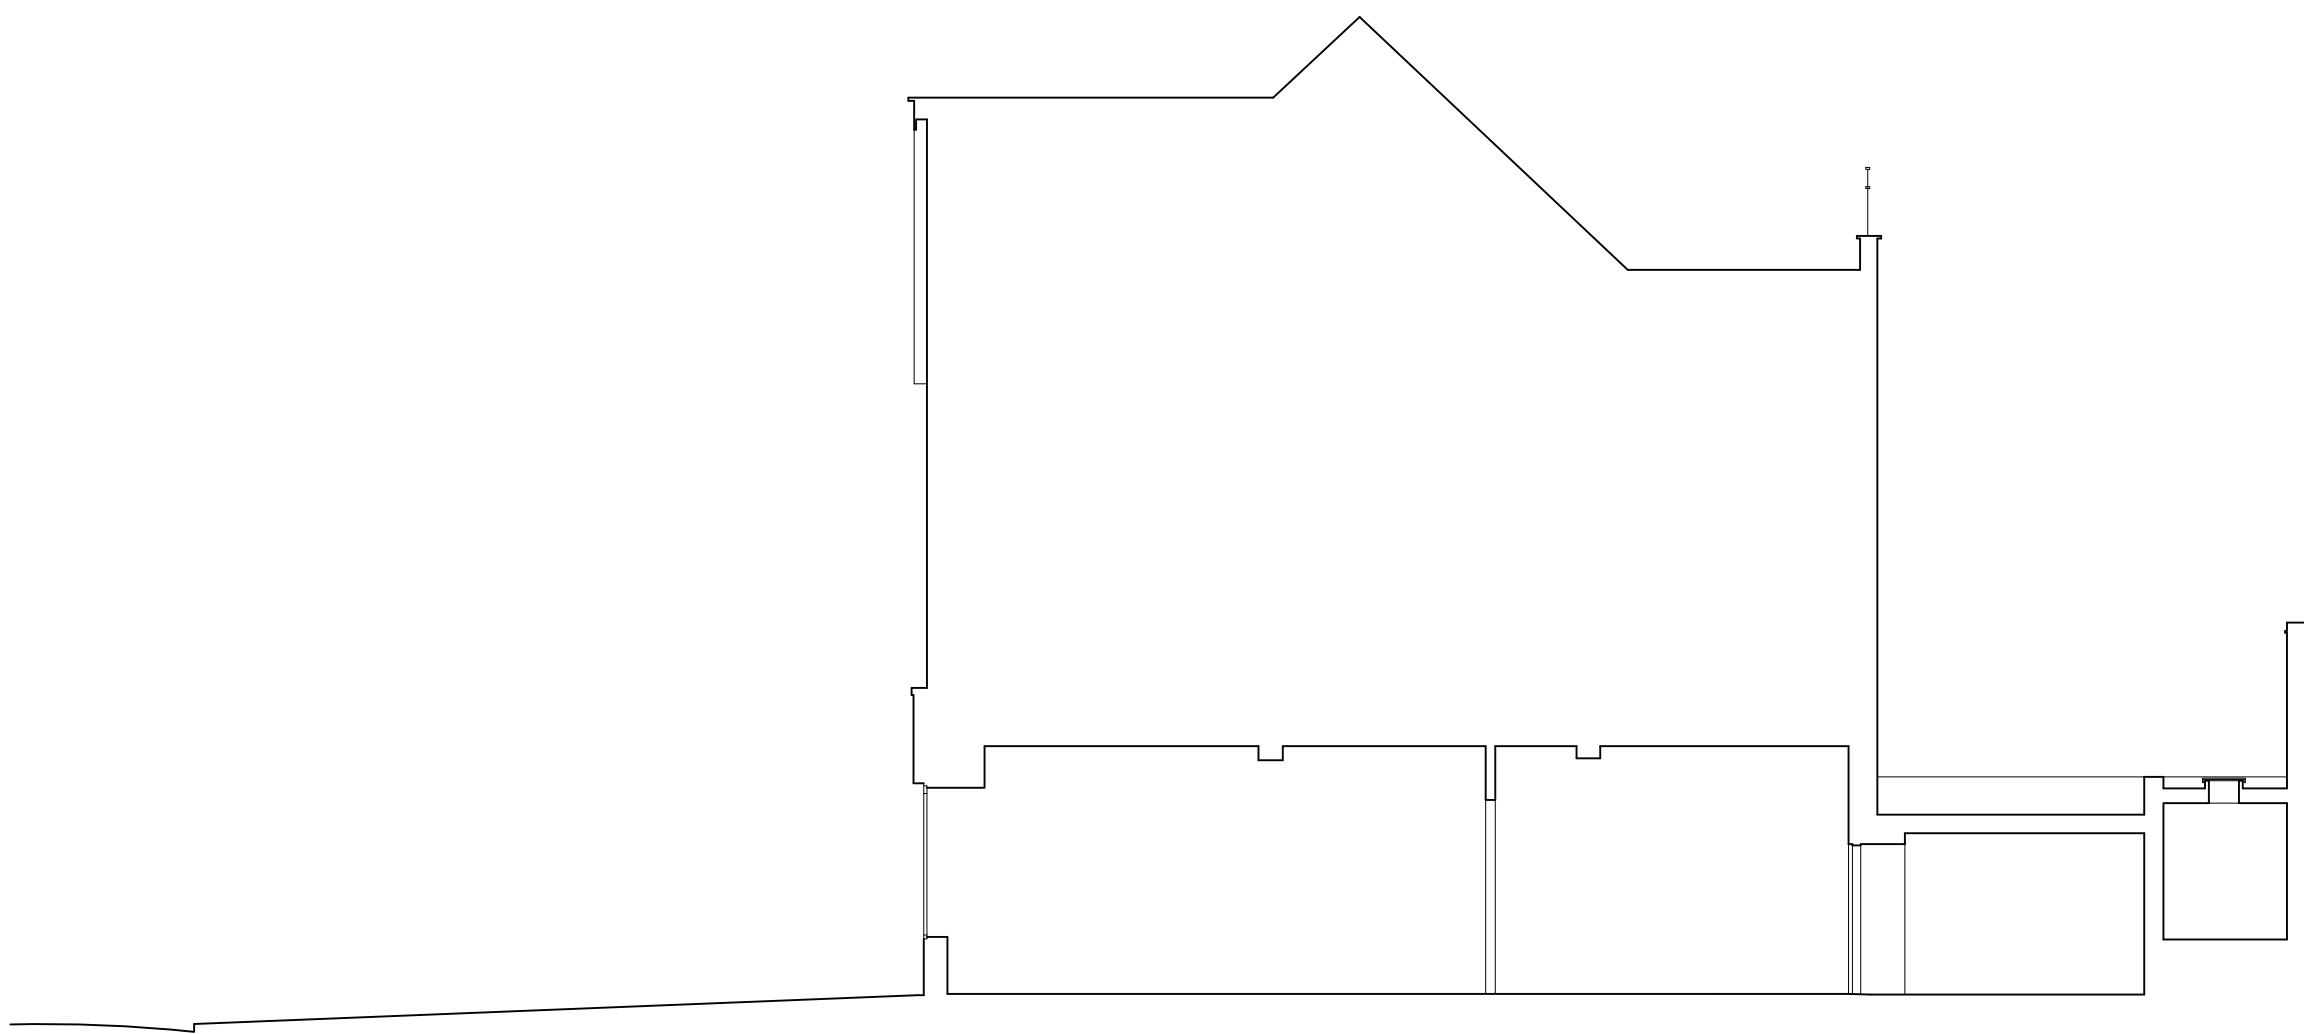

SHOPFRONT APPLICATION

Notes

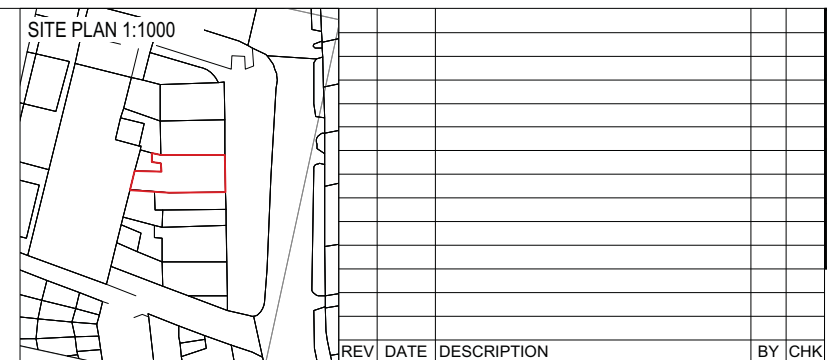

Project 21 Swain's Lane			
Drawing GA Section 00 : Existing			
Job Number 15009	Drawing Number 0200	Rev -	
Drawn MC	Date 18.05.15	Status Planning	Scale @ A3 1 : 100
Do not scale from this drawing. All dimensions are to be checked on site. This drawing is to be read in conjunction with all consultants information.			
REV	DATE	DESCRIPTION	BY CHK




Holland Harvey Architects
The Church
33a Wadeson street
London E2 9DR
hello@hollandharvey.com
+44 208 123 7454

Client

Gail's Bakery




EXISTING FRONT ELEVATION

 

SHOPFRONT APPLICATION

Notes

EXISTING
SHOP FRONT

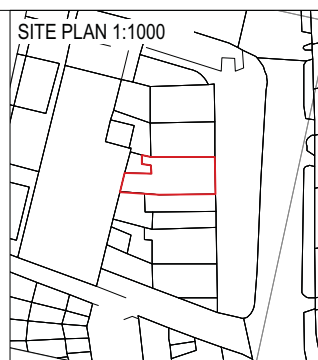

REV	DATE	DESCRIPTION	BY	CHK



Project 21 Swain's Lane			
Drawing GA Front Elevation : Existing			
Job Number 15009	Drawing Number 0300	Rev -	
Drawn MC	Date 18.05.15	Status Planning	Scale @ A3 1 : 100
Do not scale from this drawing. All dimensions are to be checked on site. This drawing is to be read in conjunction with all consultants information.			



Holland Harvey Architects
The Church
33a Wadeson street
London E2 9DR
hello@hollandharvey.com
+44 208 123 7454


Client

Gail's Bakery

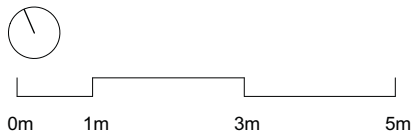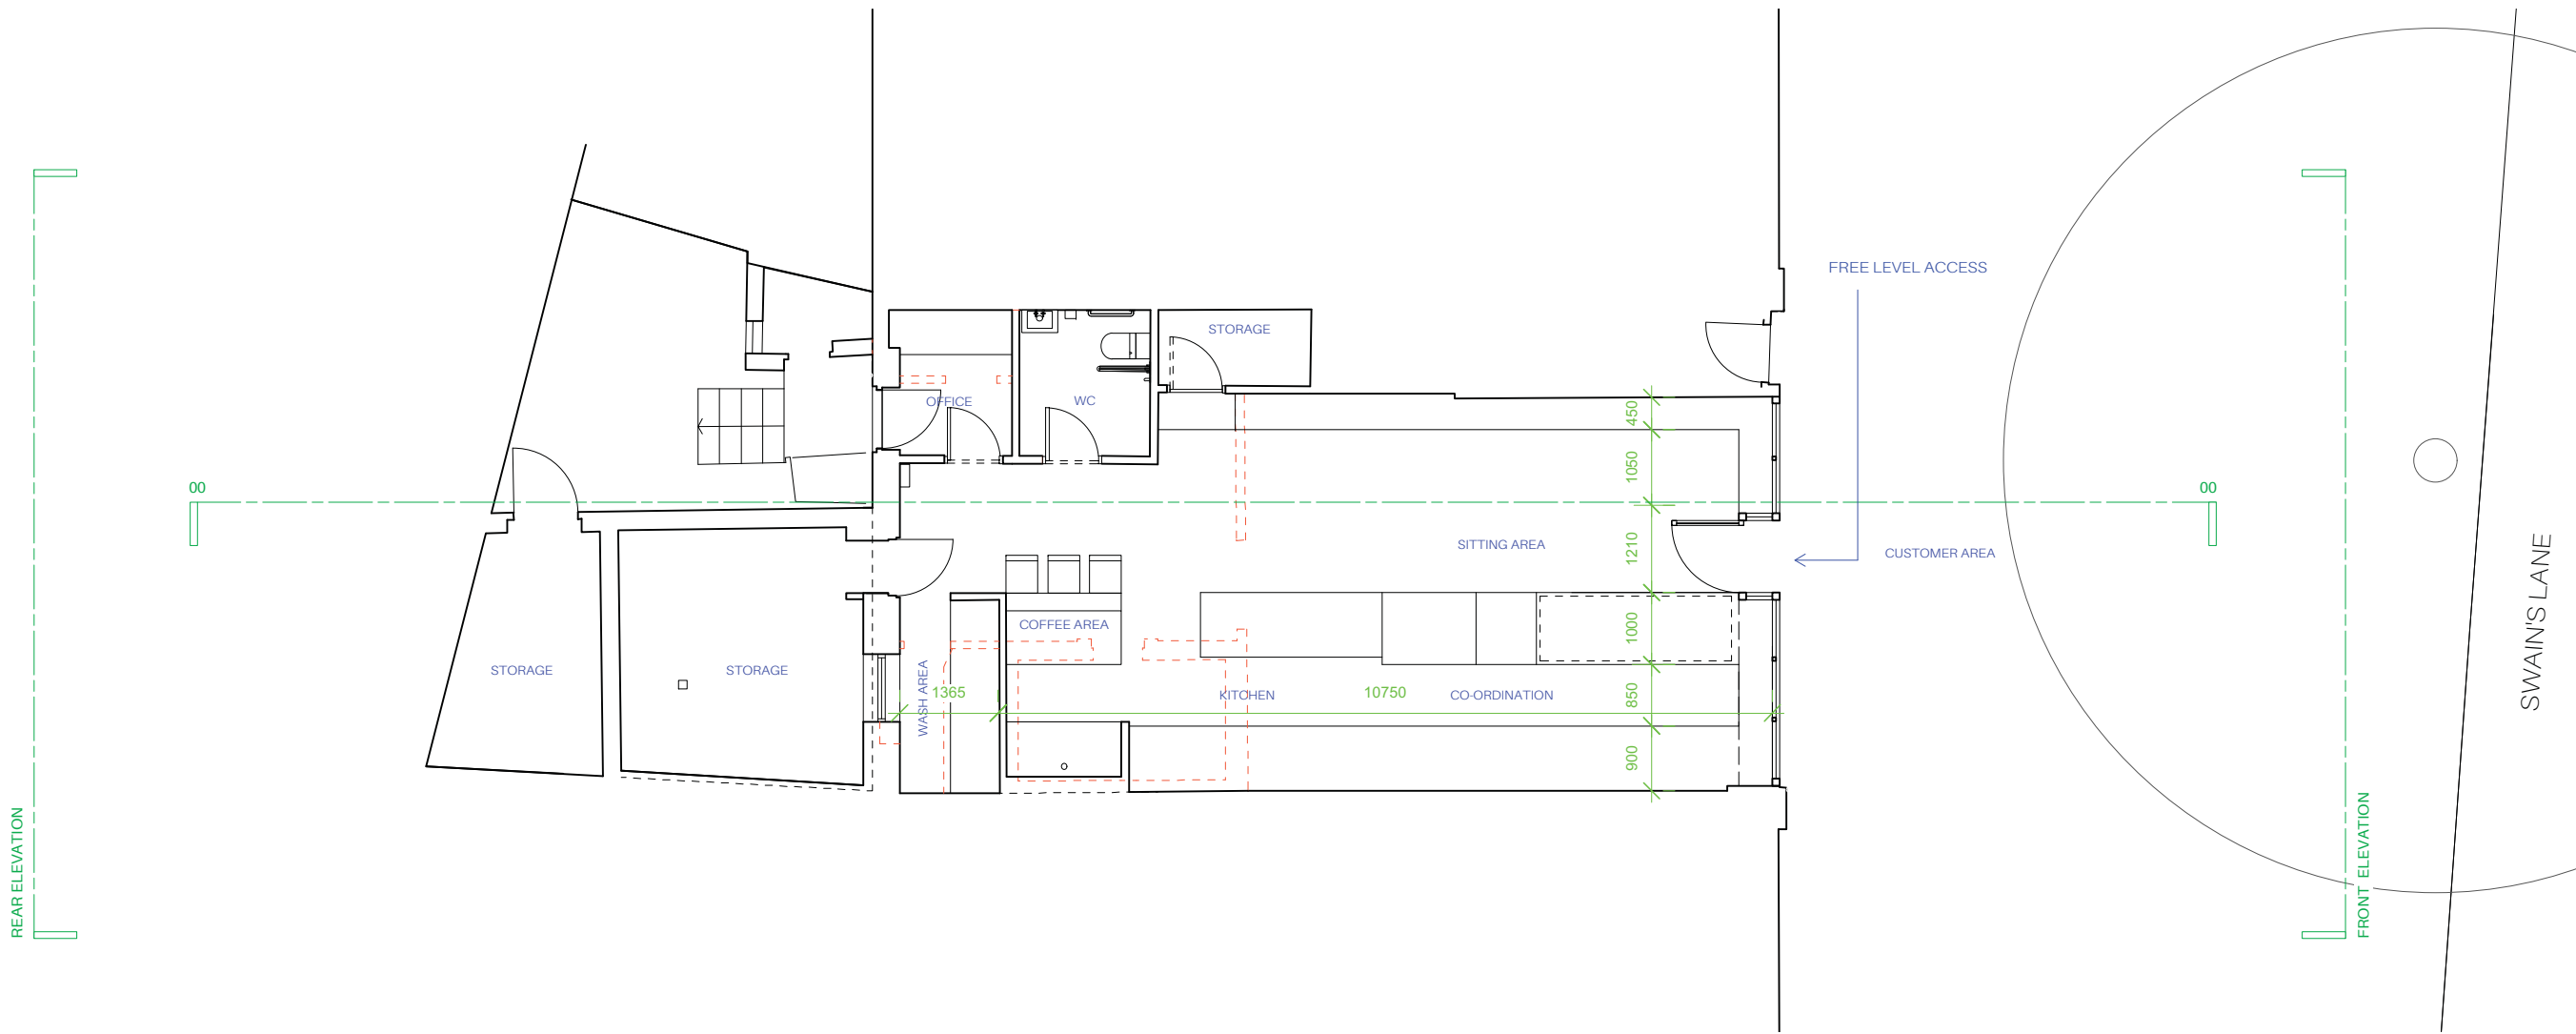

SHOPFRONT APPLICATION

Notes


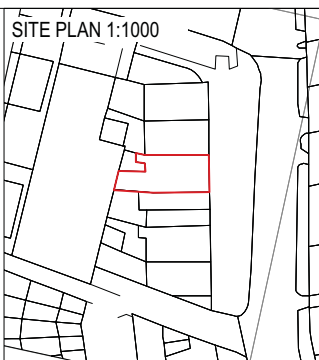


REV	DATE	DESCRIPTION	BY	CHK

Project 21 Swain's Lane			
Drawing GA Plans : Proposed			
Job Number 15009	Drawing Number 1100	Rev -	
Drawn MC	Date 18.05.15	Status Planning	Scale @ A3 1 : 100
Do not scale from this drawing. All dimensions are to be checked on site. This drawing is to be read in conjunction with all consultants information.			


Holland Harvey Architects
The Church
33a Wadeson street
London E2 9DR
hello@hollandharvey.com
+44 208 123 7454

Client
Gail's Bakery

 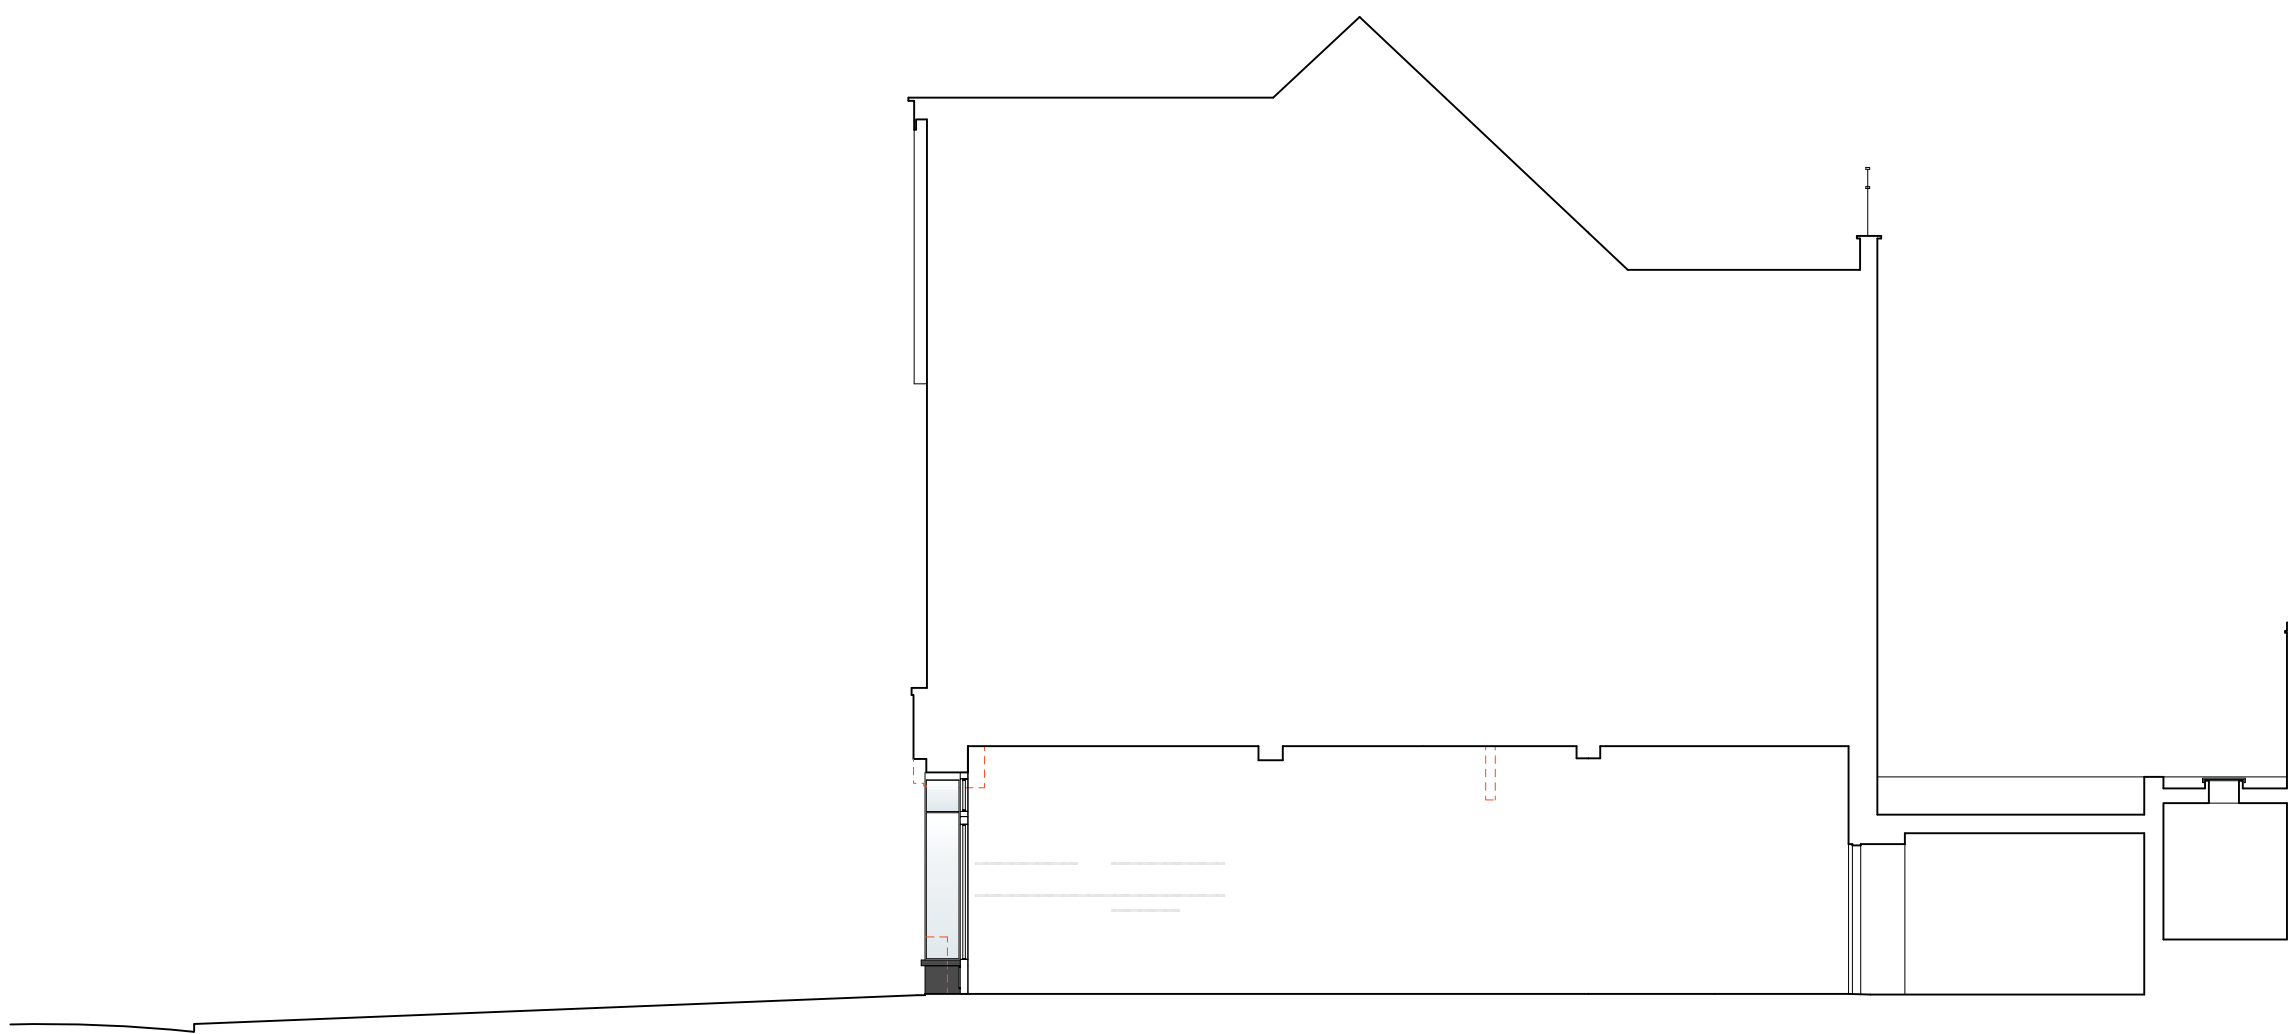

SHOPFRONT APPLICATION

Notes

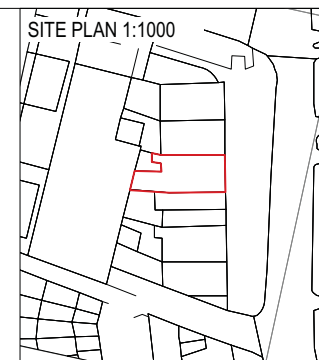

REV	DATE	DESCRIPTION	BY	CHK
00	29.06.15	ISSUED FOR PLANNING	MC	JH

Project 21 Swain's Lane			
Drawing GA Section 00 : Proposed			
Job Number 15009	Drawing Number 1200	Rev 00	
Drawn MC	Date 18.05.15	Status Planning	Scale @ A3 1 : 100
Do not scale from this drawing. All dimensions are to be checked on site. This drawing is to be read in conjunction with all consultants information.			



Holland Harvey Architects
The Church
33a Wadeson street
London E2 9DR
hello@hollandharvey.com
+44 208 123 7454

Client

Gail's Bakery



PILASTERS AND CORBELS ARE TO BE RETAINED


PROPOSED ROSE WOOD FRAMES (COLOUR TBC)

PROPOSED TIMBER CLADDING (COLOUR TBC)

NEW FASCIA TO REPLACE EXISTING FRAME


CONCEAL PIPE WITH TILES CLADDING

PROPOSED FRONT ELEVATION

 

SHOPFRONT APPLICATION

Notes

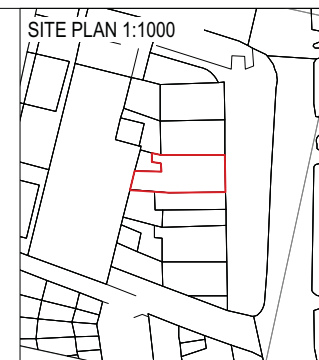

REV	DATE	DESCRIPTION	BY	CHK
00	29.06.15	ISSUED FOR PLANNING	MC	JH

Project 21 Swain's Lane			
Drawing GA Front Elevations : Proposed			
Job Number 15009	Drawing Number 1300	Rev 00	
Drawn MC	Date 18.05.15	Status Planning	Scale @ A3 1 : 100




Holland Harvey Architects
The Church
33a Wadeson street
London E2 9DR
hello@hollandharvey.com
+44 208 123 7454

Client

Gail's Bakery

Do not scale from this drawing. All dimensions are to be checked on site. This drawing is to be read in conjunction with all consultants information.

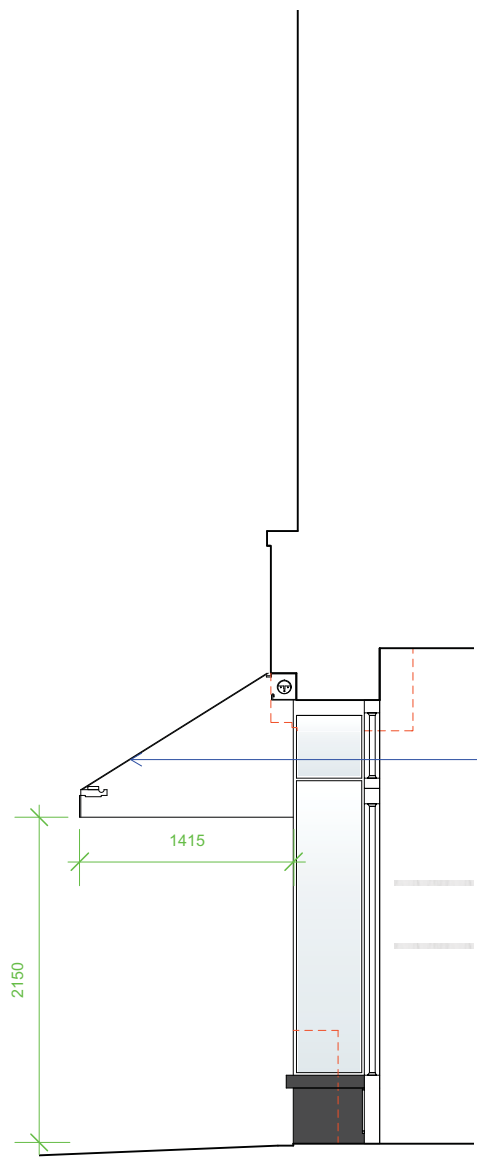

NEW AWING (COLOUR TBC) WITH NO LETTERING ON SKIRT. APPROX PROJECTION 1500MM. AWNING BOX POWDER COATED IN COLOUR TO MATCH WALLS AND SING

TIMBER PAINTED BLACK

TIMBER PAINTED BLACK

PROPOSED SECTION 00





CONCEALED SIGNAGE ILLUMINATION - LUCENT LIGHTING DIMMABLE WARM WHITE LED. STATIC LIGHTING TO BE HIDDEN UNDER PELMET TO LOOK LIKE CORNICE.

NEW FASCIA TO REPLACE EXISTING FRAME

NEW AWING (COLOUR TBC) WITH NO LETTERING ON SKIRT. APPROX PROJECTION 1500MM. AWNING BOX POWDER COATED IN COLOUR TO MATCH WALLS AND SING


CONCEAL PIPE WITH TIMBER

PROPOSED FRONT ELEVATION

  

ADVERTISING ALTERATIONS

Notes

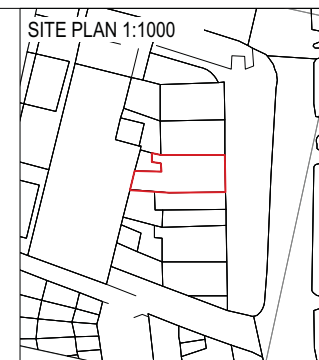

REV	DATE	DESCRIPTION	MC	JH	CHK
00	29.06.15	ISSUED FOR PLANNING	MC	JH	CHK

Project 21 Swain's Lane			
Drawing GA Front Elevation & Section : Proposed			
Job Number 15009	Drawing Number 1301	Rev 00	
Drawn MC	Date 18.05.15	Status Planning	Scale @ A3 1:50
Do not scale from this drawing. All dimensions are to be checked on site. This drawing is to be read in conjunction with all consultants information.			

Holland Harvey Architects
The Church
33a Wadeson street
London E2 9DR
hello@hollandharvey.com
+44 208 123 7454

Client
Gail's Bakery