




PROPOSED FRONT ELEVATION

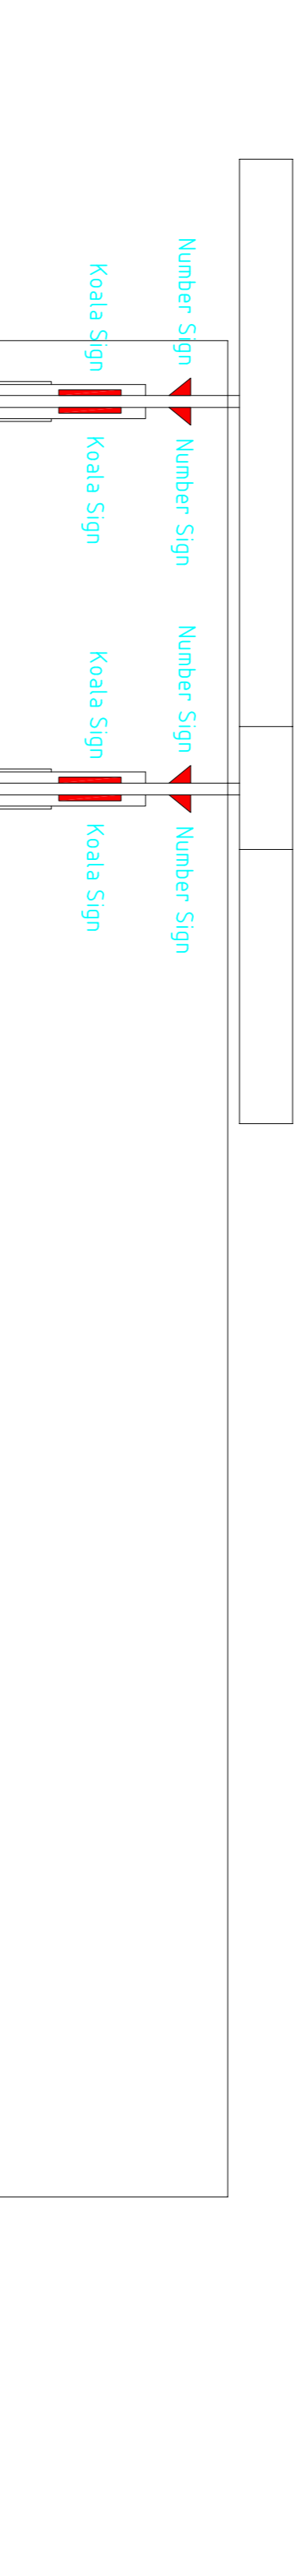

PROPOSED RIGHT ELEVATION

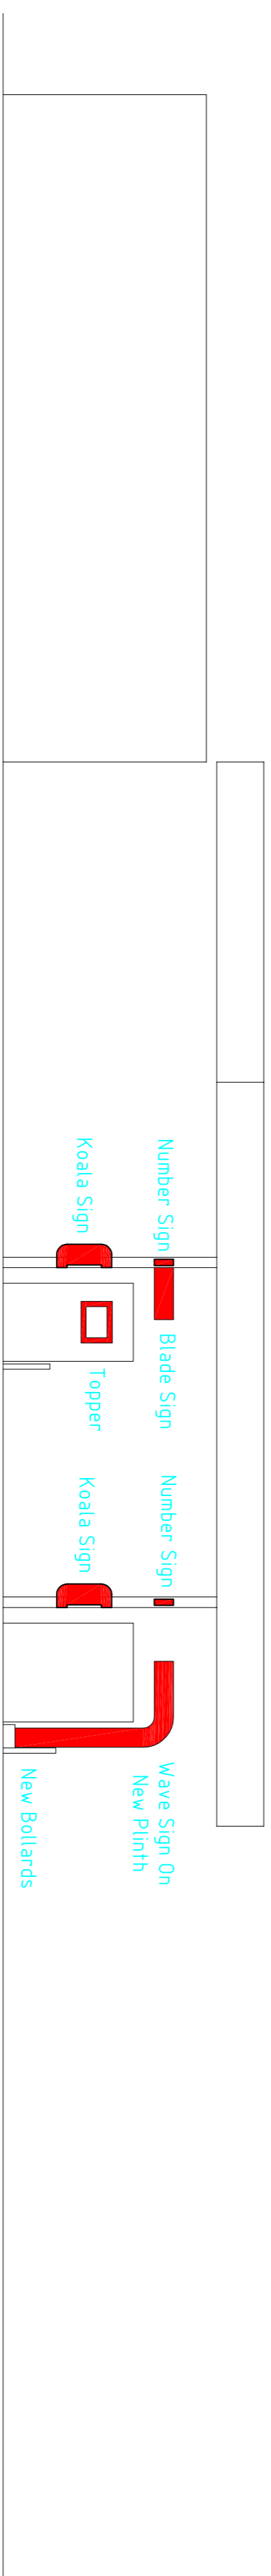


PROPOSED REAR ELEVATION

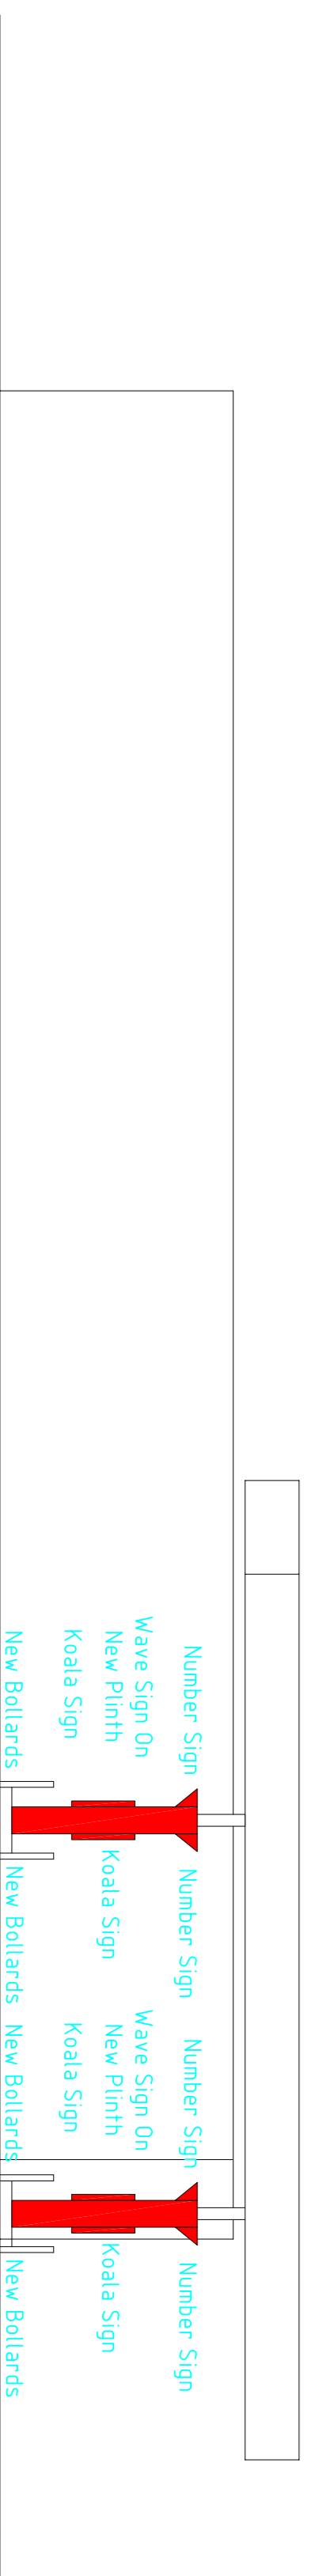

PROPOSED LEFT ELEVATION

REVISIONS
REV / DETAILS
DATE

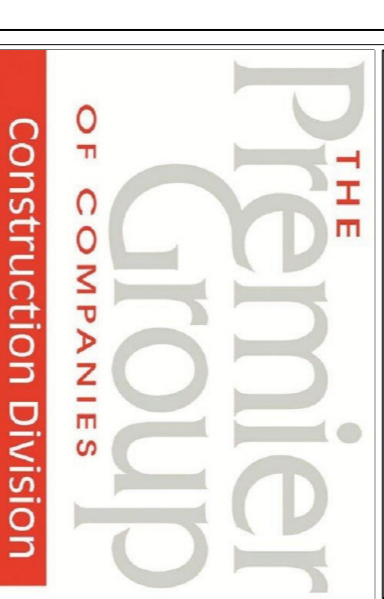

Esso Tesco Camden (Exp)
Tesco Esso Express
CAMDEN
196 Camden Road
Camden
London
NW1 9HG

DRAWING TITLE :
PROPOSED ELEVATIONS



DRAWN BY
DCM

CHECKED BY
SC

SCALE @ A1
1:100

DATE
03/07/2015

DRAWING NUMBER
PO EM CAMDEN 004

REV