

Notes
 This drawing is copyright. All dimensions to be checked on site and any discrepancy, error or omission reported to the architect.
 This drawing shall be read in conjunction with all relevant architects' and engineers' drawings and specifications.

X	00.00.00	XXX
Rev	Date	Description

Project 19 QUADRANT GROVE, LONDON, NW5 4JP

Client NICHOLAS & HANNAH SHIPP

Date 06.07.15 Scale 1:50 at A3


Drawing Title
Proposed Second Floor & Roof Plans

Drawn SF Checked XX Approved XX


Drawing Status PLANNING

Project	Discipline	View	Drawing No.	Rev.
11160	A	P	003	-

Do not scale from drawing All dimensions to be checked on site This drawing is copyright ©

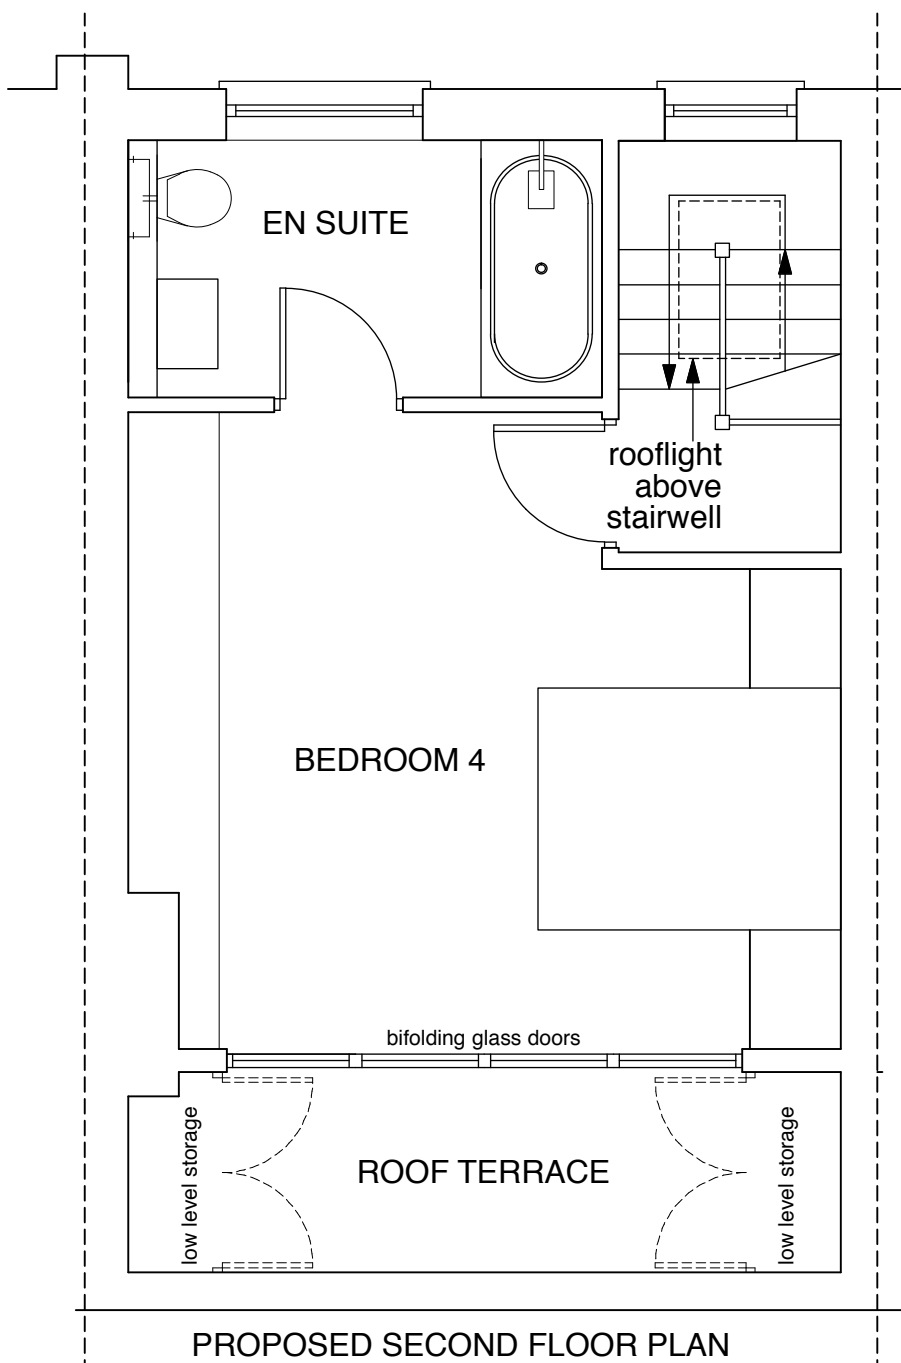

PROPOSED SECOND FLOOR PLAN

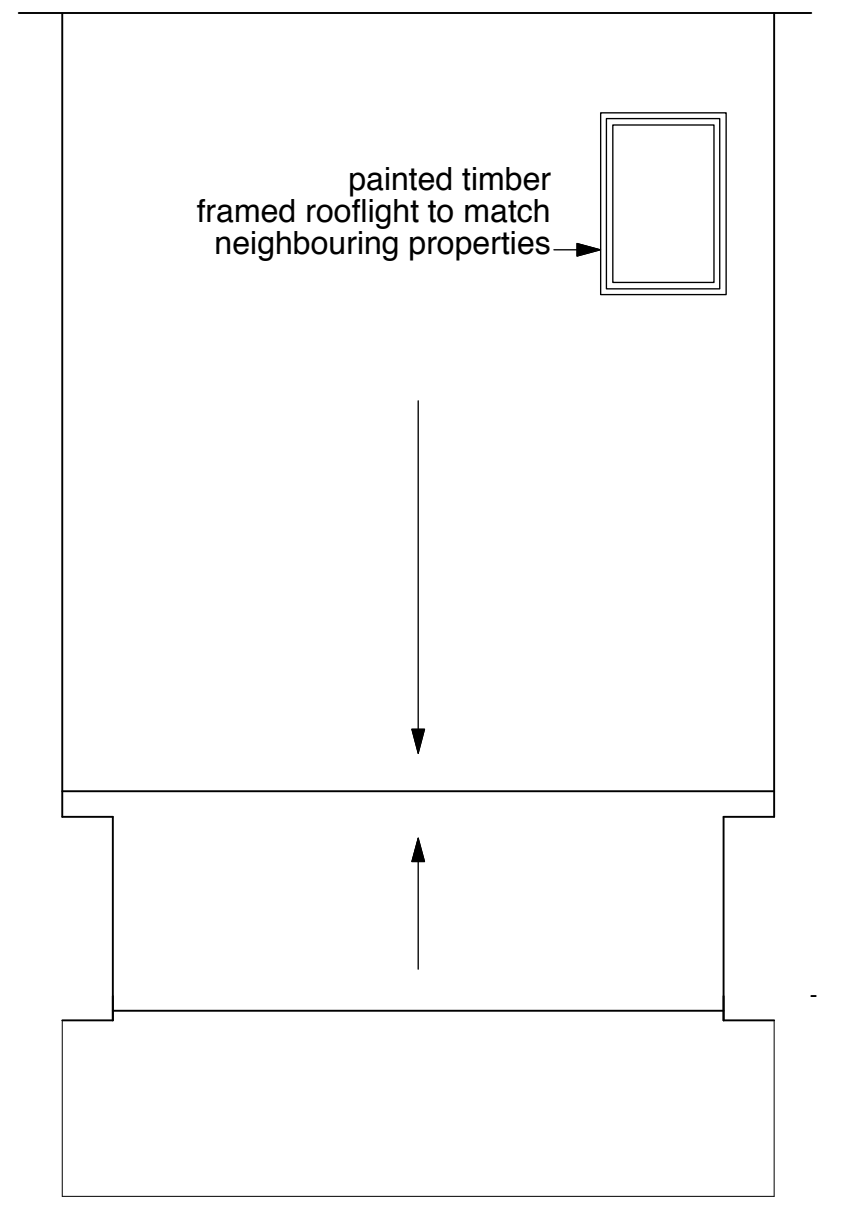

PROPOSED MANSARD ROOF PLAN