



ROOF PLAN

EXISTING

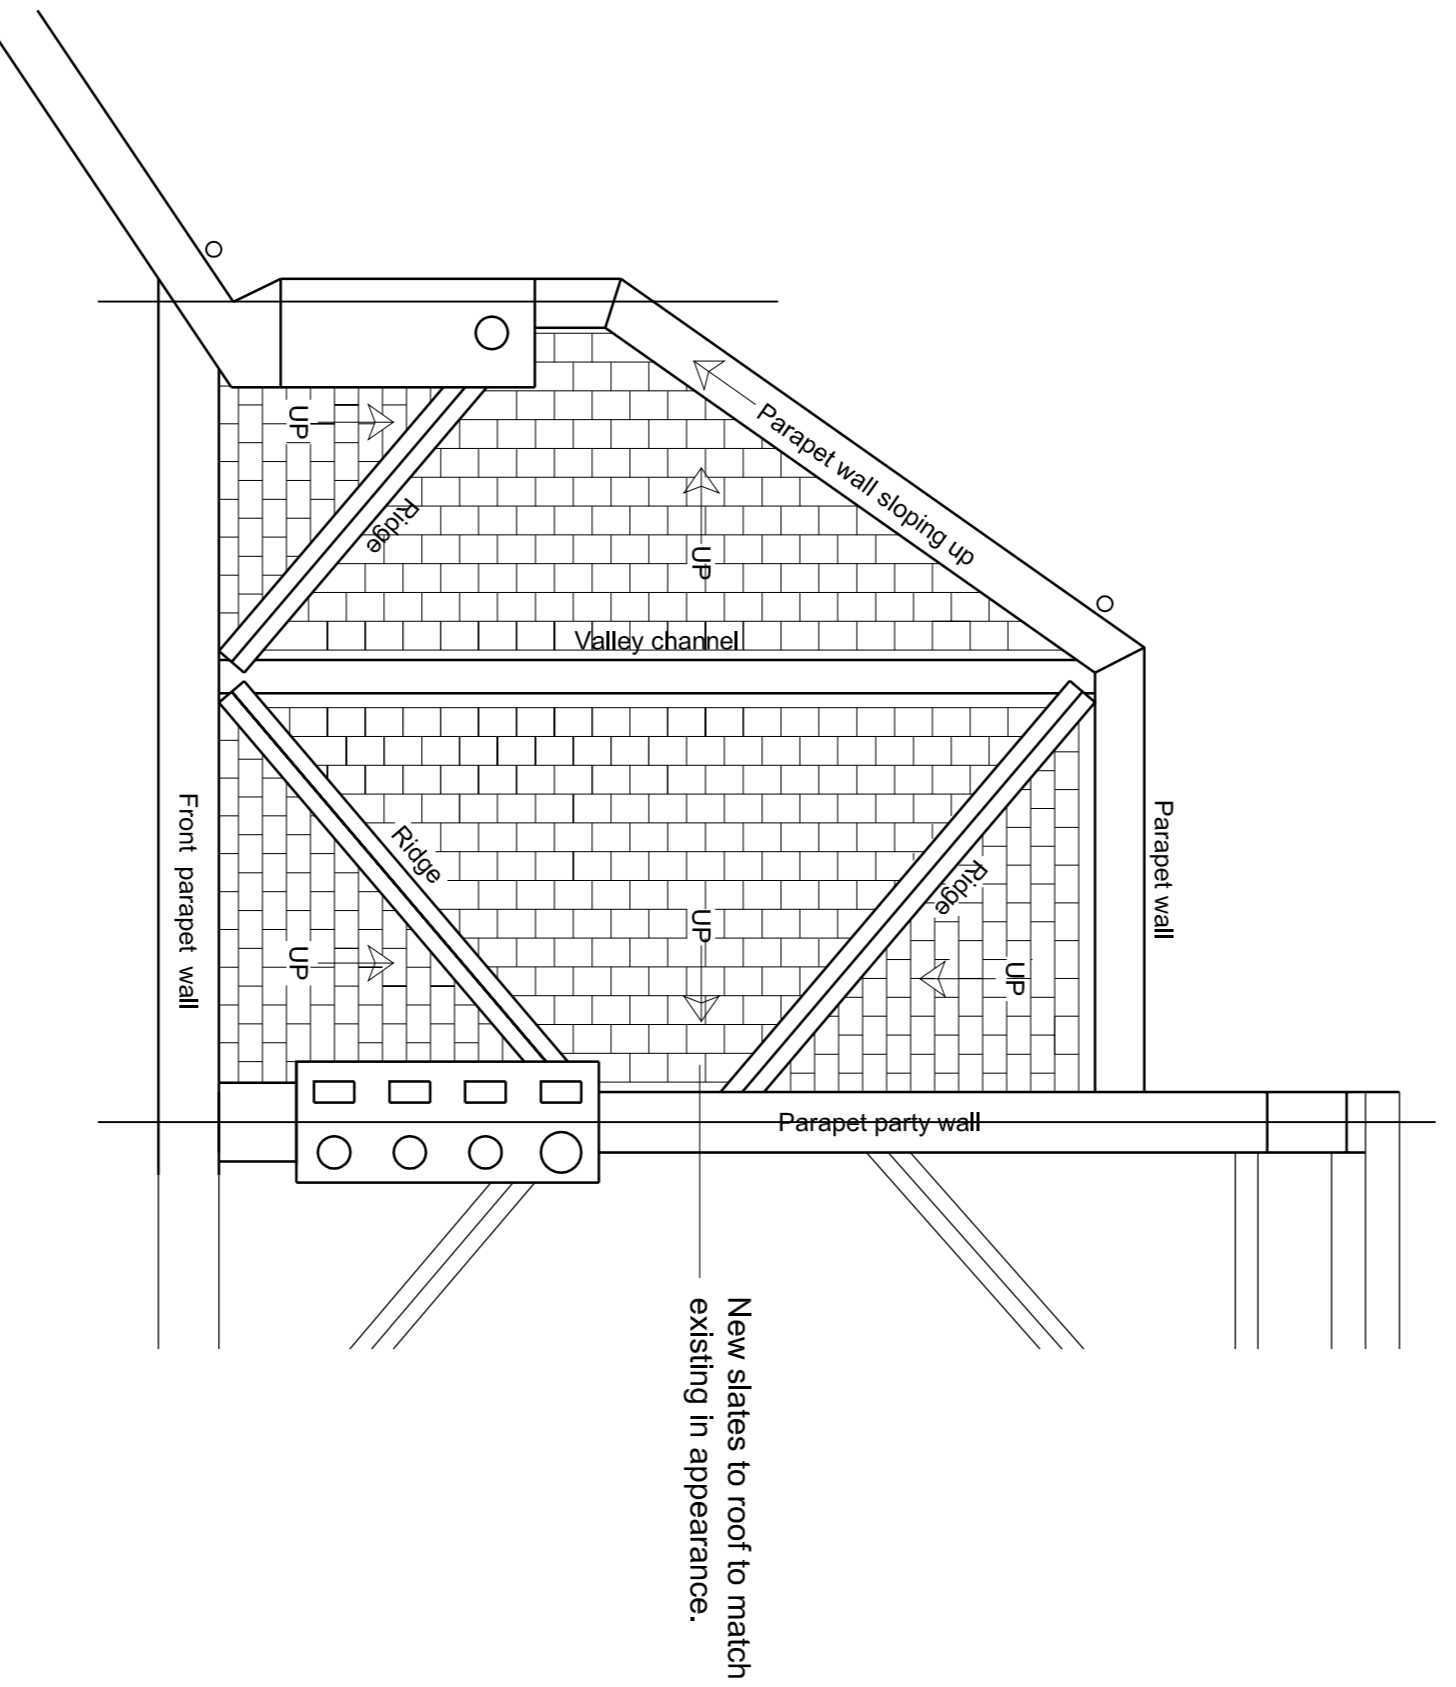

ROOF PLAN

PROPOSED

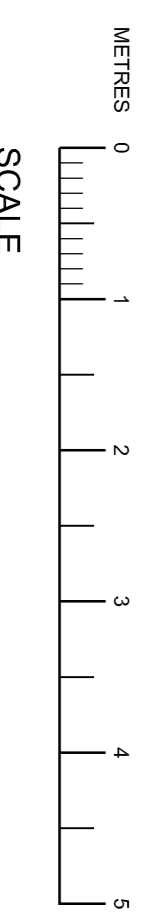

Revision	

project name:	<b>2 MORNINGTON CRESCENT, CAMDEN</b>		
drawing reference:	<b>ROOF RENEWAL</b>		
job number:	AC5A001	date:	22.06.15
drawing number:	P2	sheet:	1 of 1
stage:	P L A N N I N G	scale:	1:50 @ A1
drawn by:	MB	checked by:	MB
date:	22.06.15		

Use of this drawing is limited to the project and site specified. Any other use without the written consent of the author is prohibited. All rights reserved.  
 © Hunter & Partners Limited. All rights reserved.