



FRONT ELEVATION

EXISTING

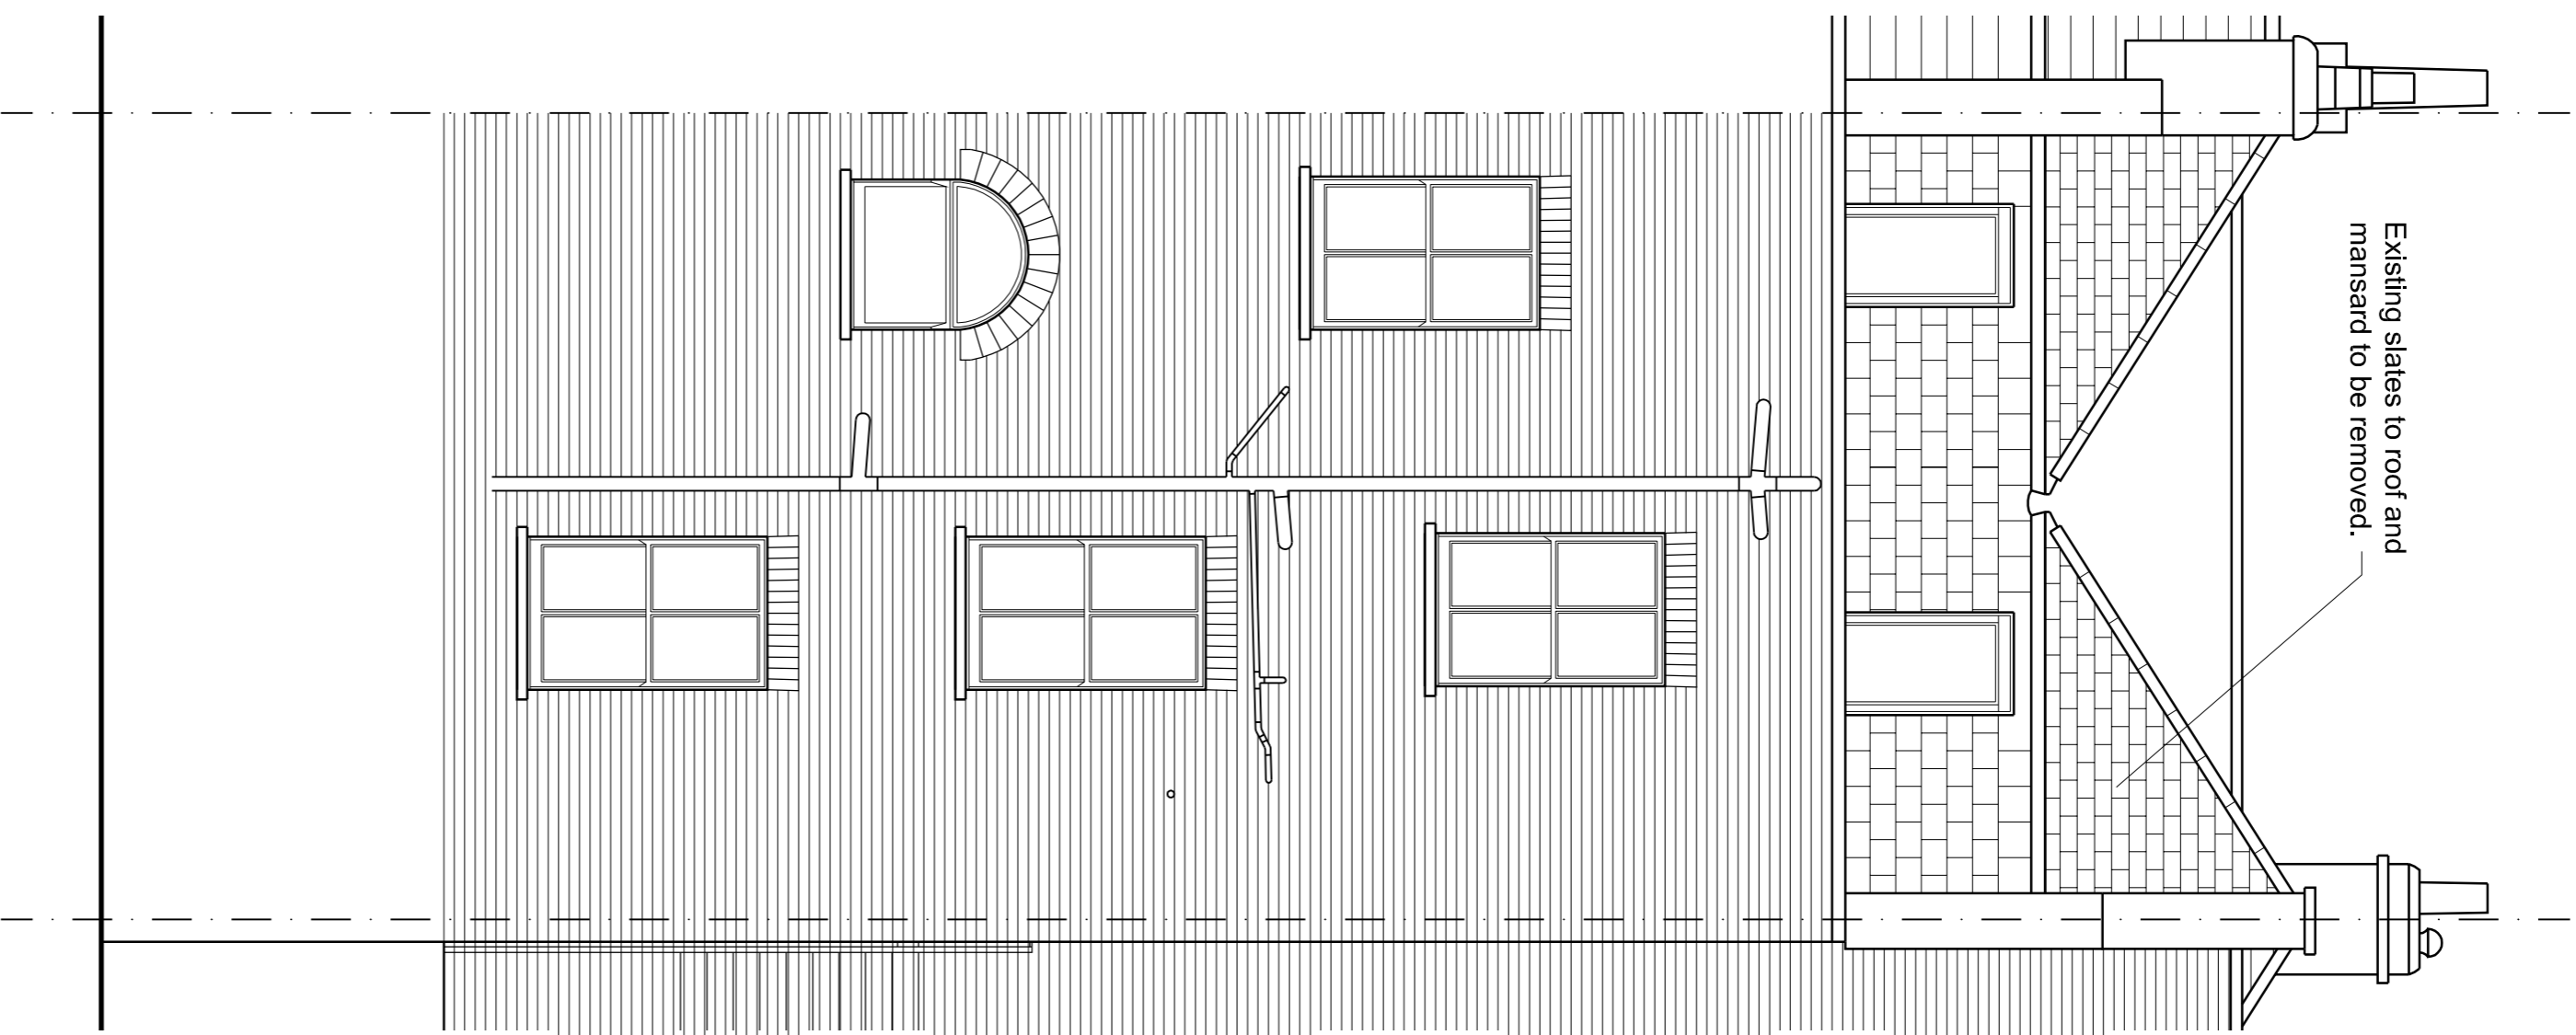


REAR ELEVATION

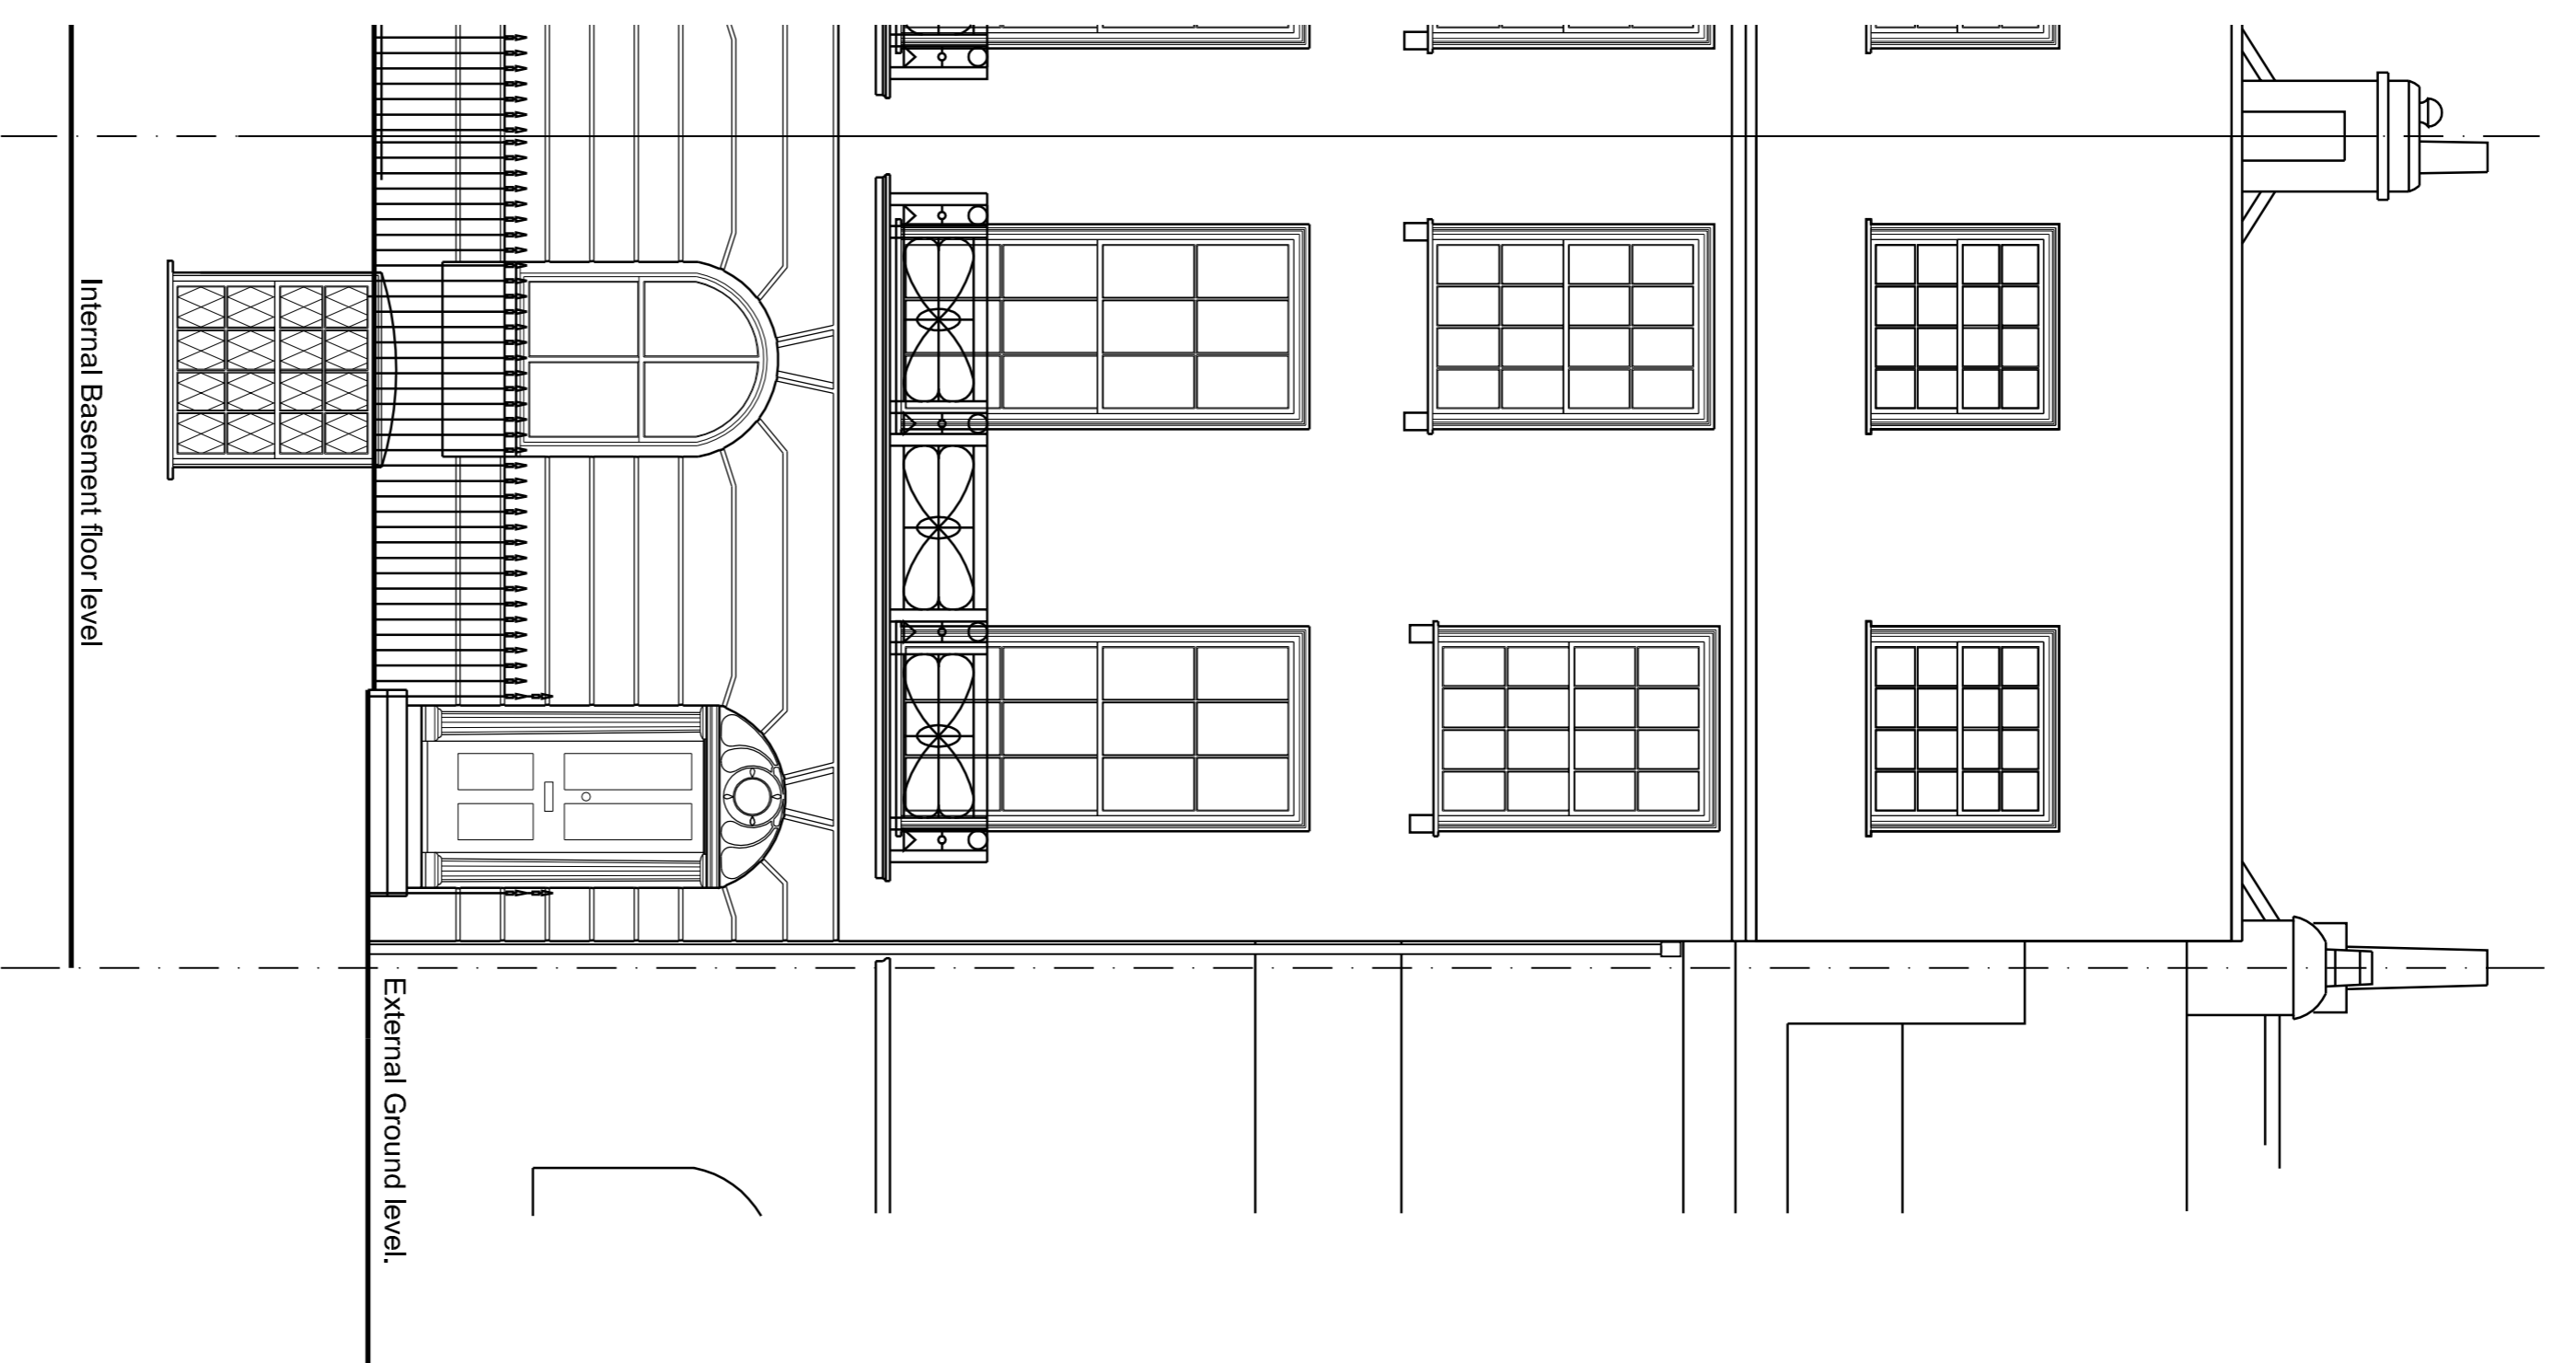


FRONT ELEVATION

PROPOSED

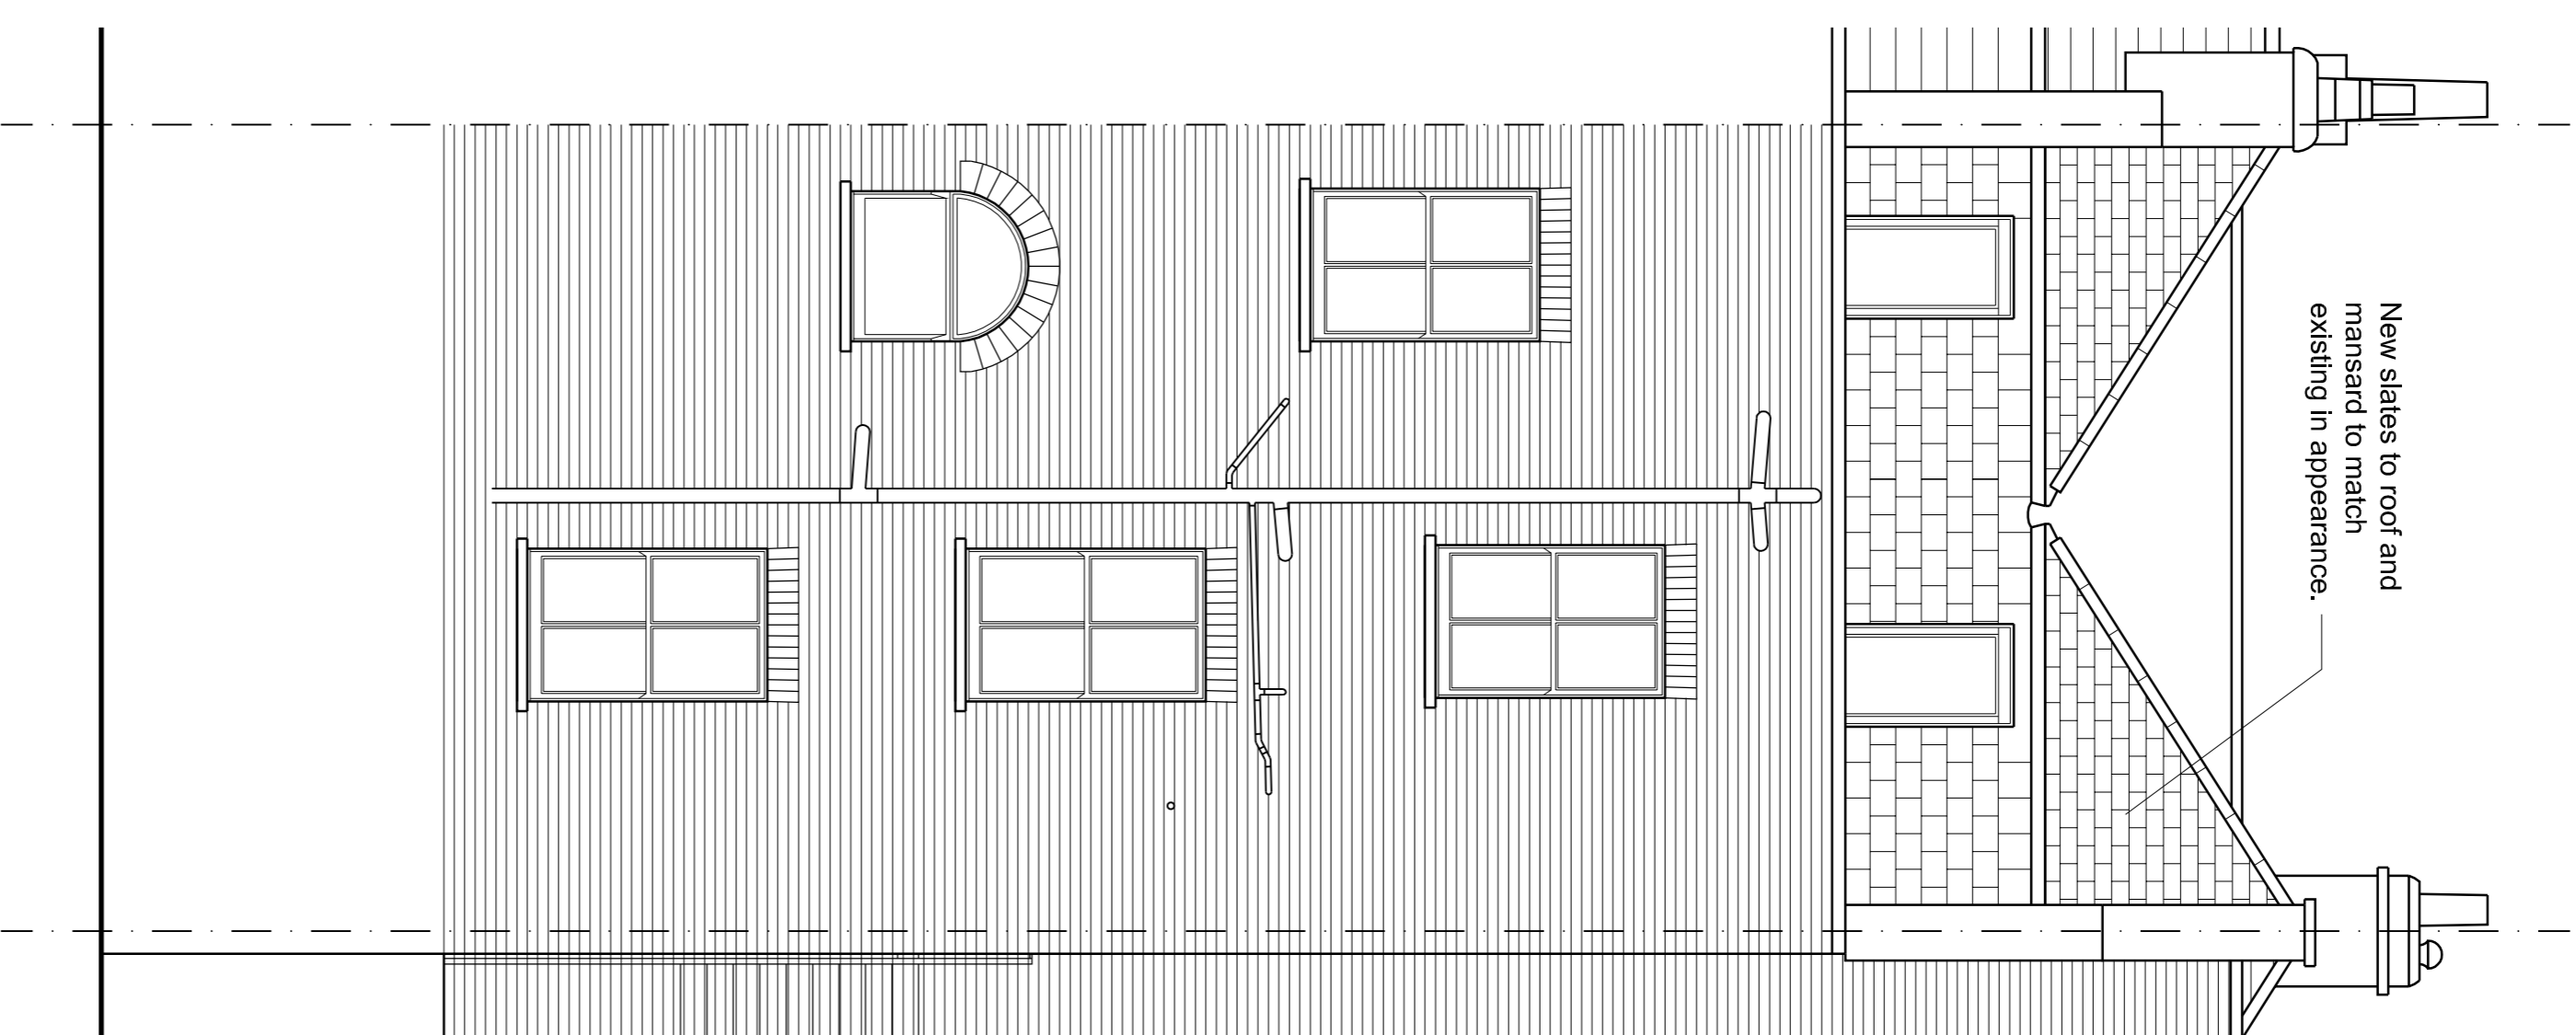

REAR ELEVATION

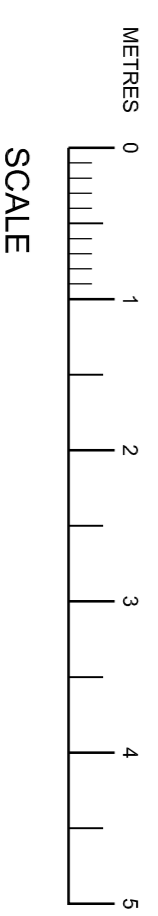

project name: **3 MORNINGTON CRESCENT, CAMDEN**
 drawing reference: **ROOF RENEWAL**
 job number: **CR6238**
 drawing number: **AEL002**
 revision: **P1**
 scale: **1:50 @ A1**
 date: **22.08.15**
 sheet: **1 of 1**
 drawing and proposed elevations
 drawing number: **AEL002**
 revision: **P1**
 scale: **1:50 @ A1**
 date: **22.08.15**
 sheet: **1 of 1**
 drawing and proposed elevations
 drawing number: **AEL002**
 revision: **P1**
 scale: **1:50 @ A1**
 date: **22.08.15**
 sheet: **1 of 1**
 drawing and proposed elevations