



ROOF PLAN
EXISTING

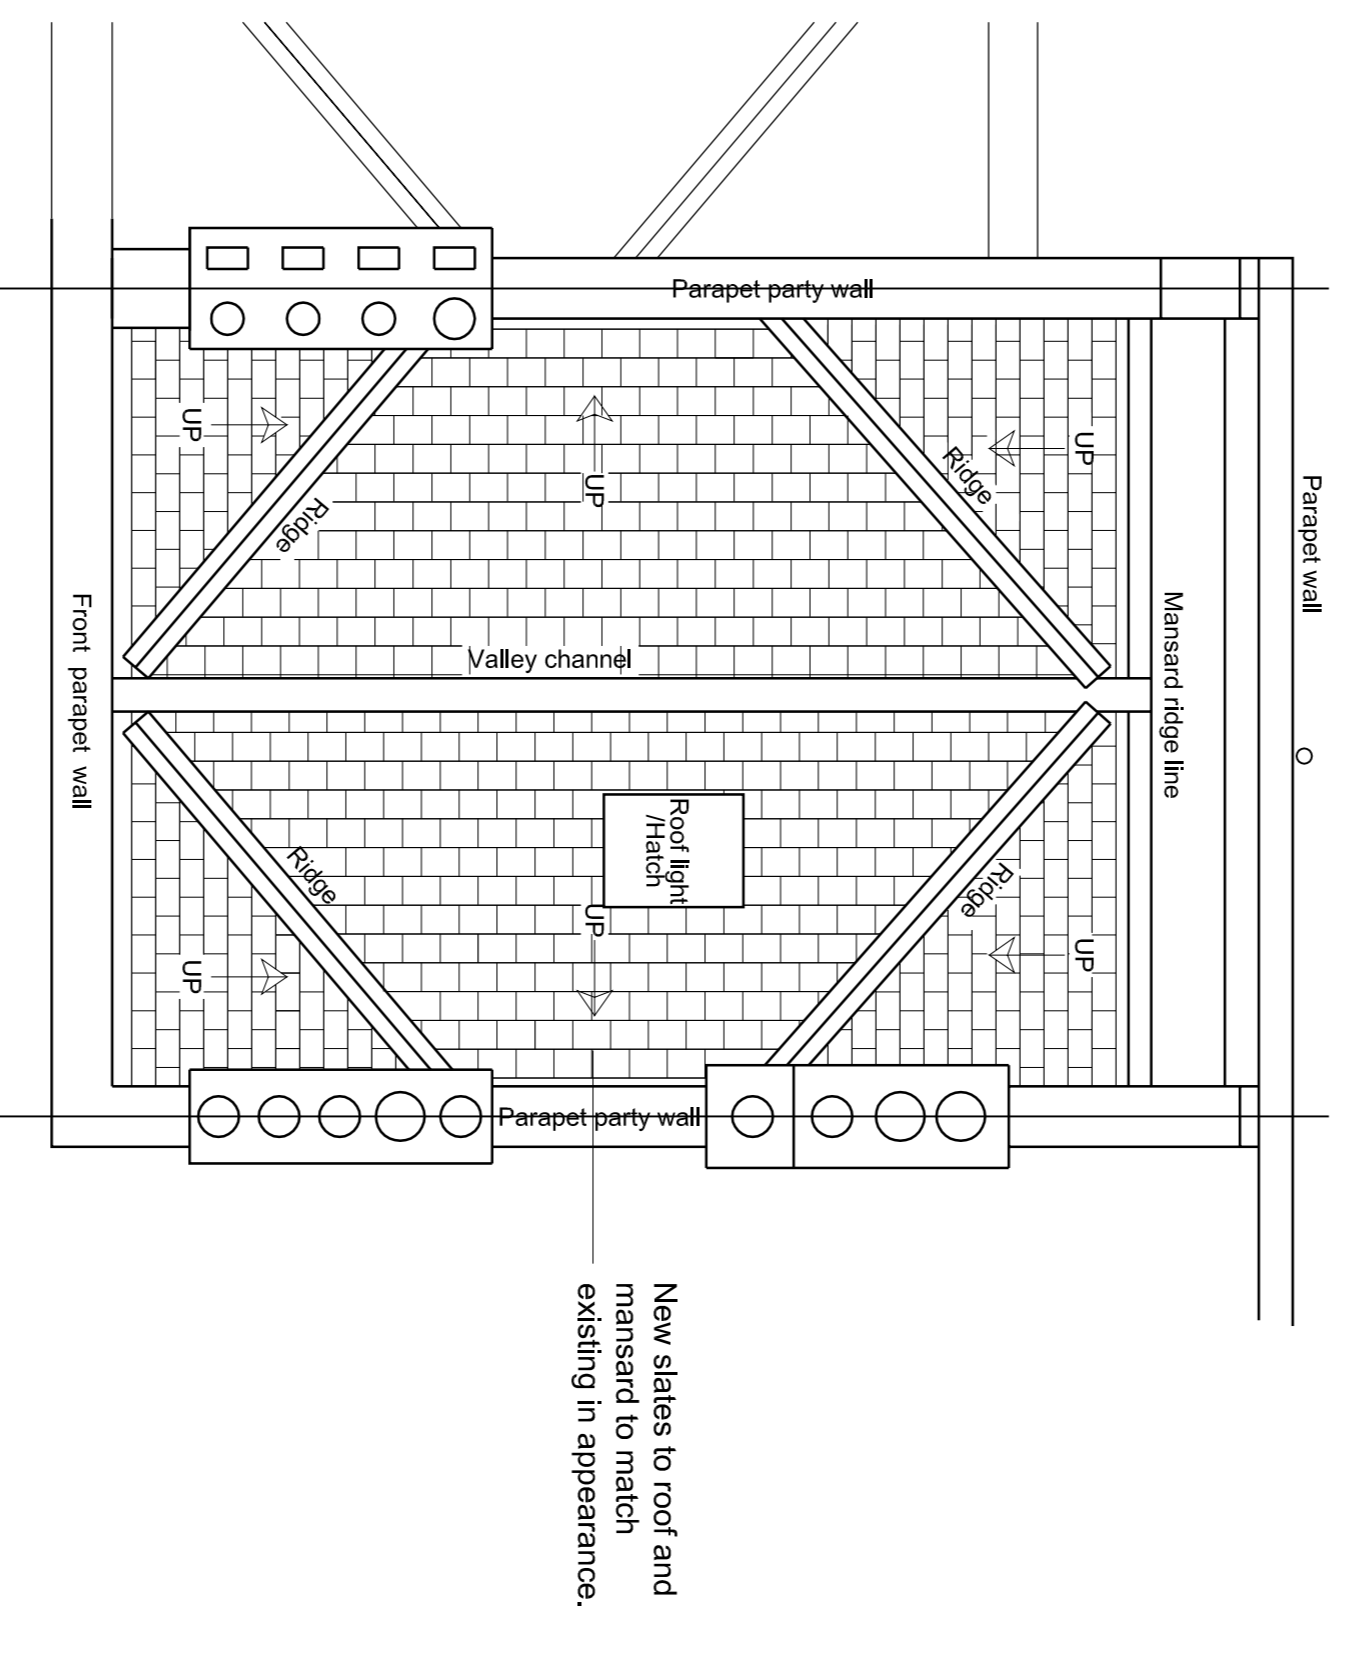

ROOF PLAN
PROPOSED

Existing slates to roof and mansard to be removed.

New slates to roof and mansard to match existing in appearance.

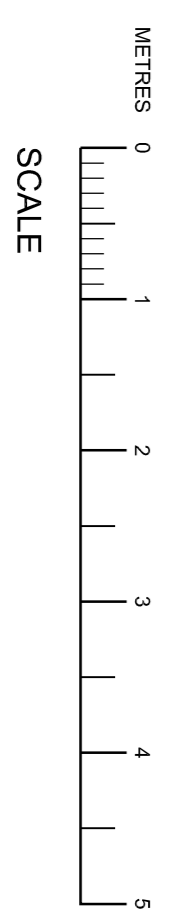

Project name:	3 MORNINGTON CRESCENT, CAMDEN
Drawing reference:	ROOF RENEWAL
Job number:	068528
Drawing number:	ACA002
Revision:	P1
Date:	22.08.15
Scale:	1:50 @ A1
Drawn:	MB
Checked:	MB
Project name:	3 MORNINGTON CRESCENT, CAMDEN
Drawing reference:	ROOF RENEWAL
Job number:	068528
Drawing number:	ACA002
Revision:	P1
Date:	22.08.15
Scale:	1:50 @ A1
Drawn:	MB
Checked:	MB

hunters

26-28 Mansergh Grove
London W8 7JH
T 020 8237 2000
F 020 8237 2001
m.hall@hunters.co.uk
www.hunters.co.uk