
 
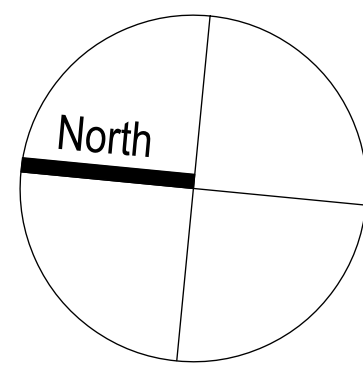


Proposed Roof Plan  
1:100



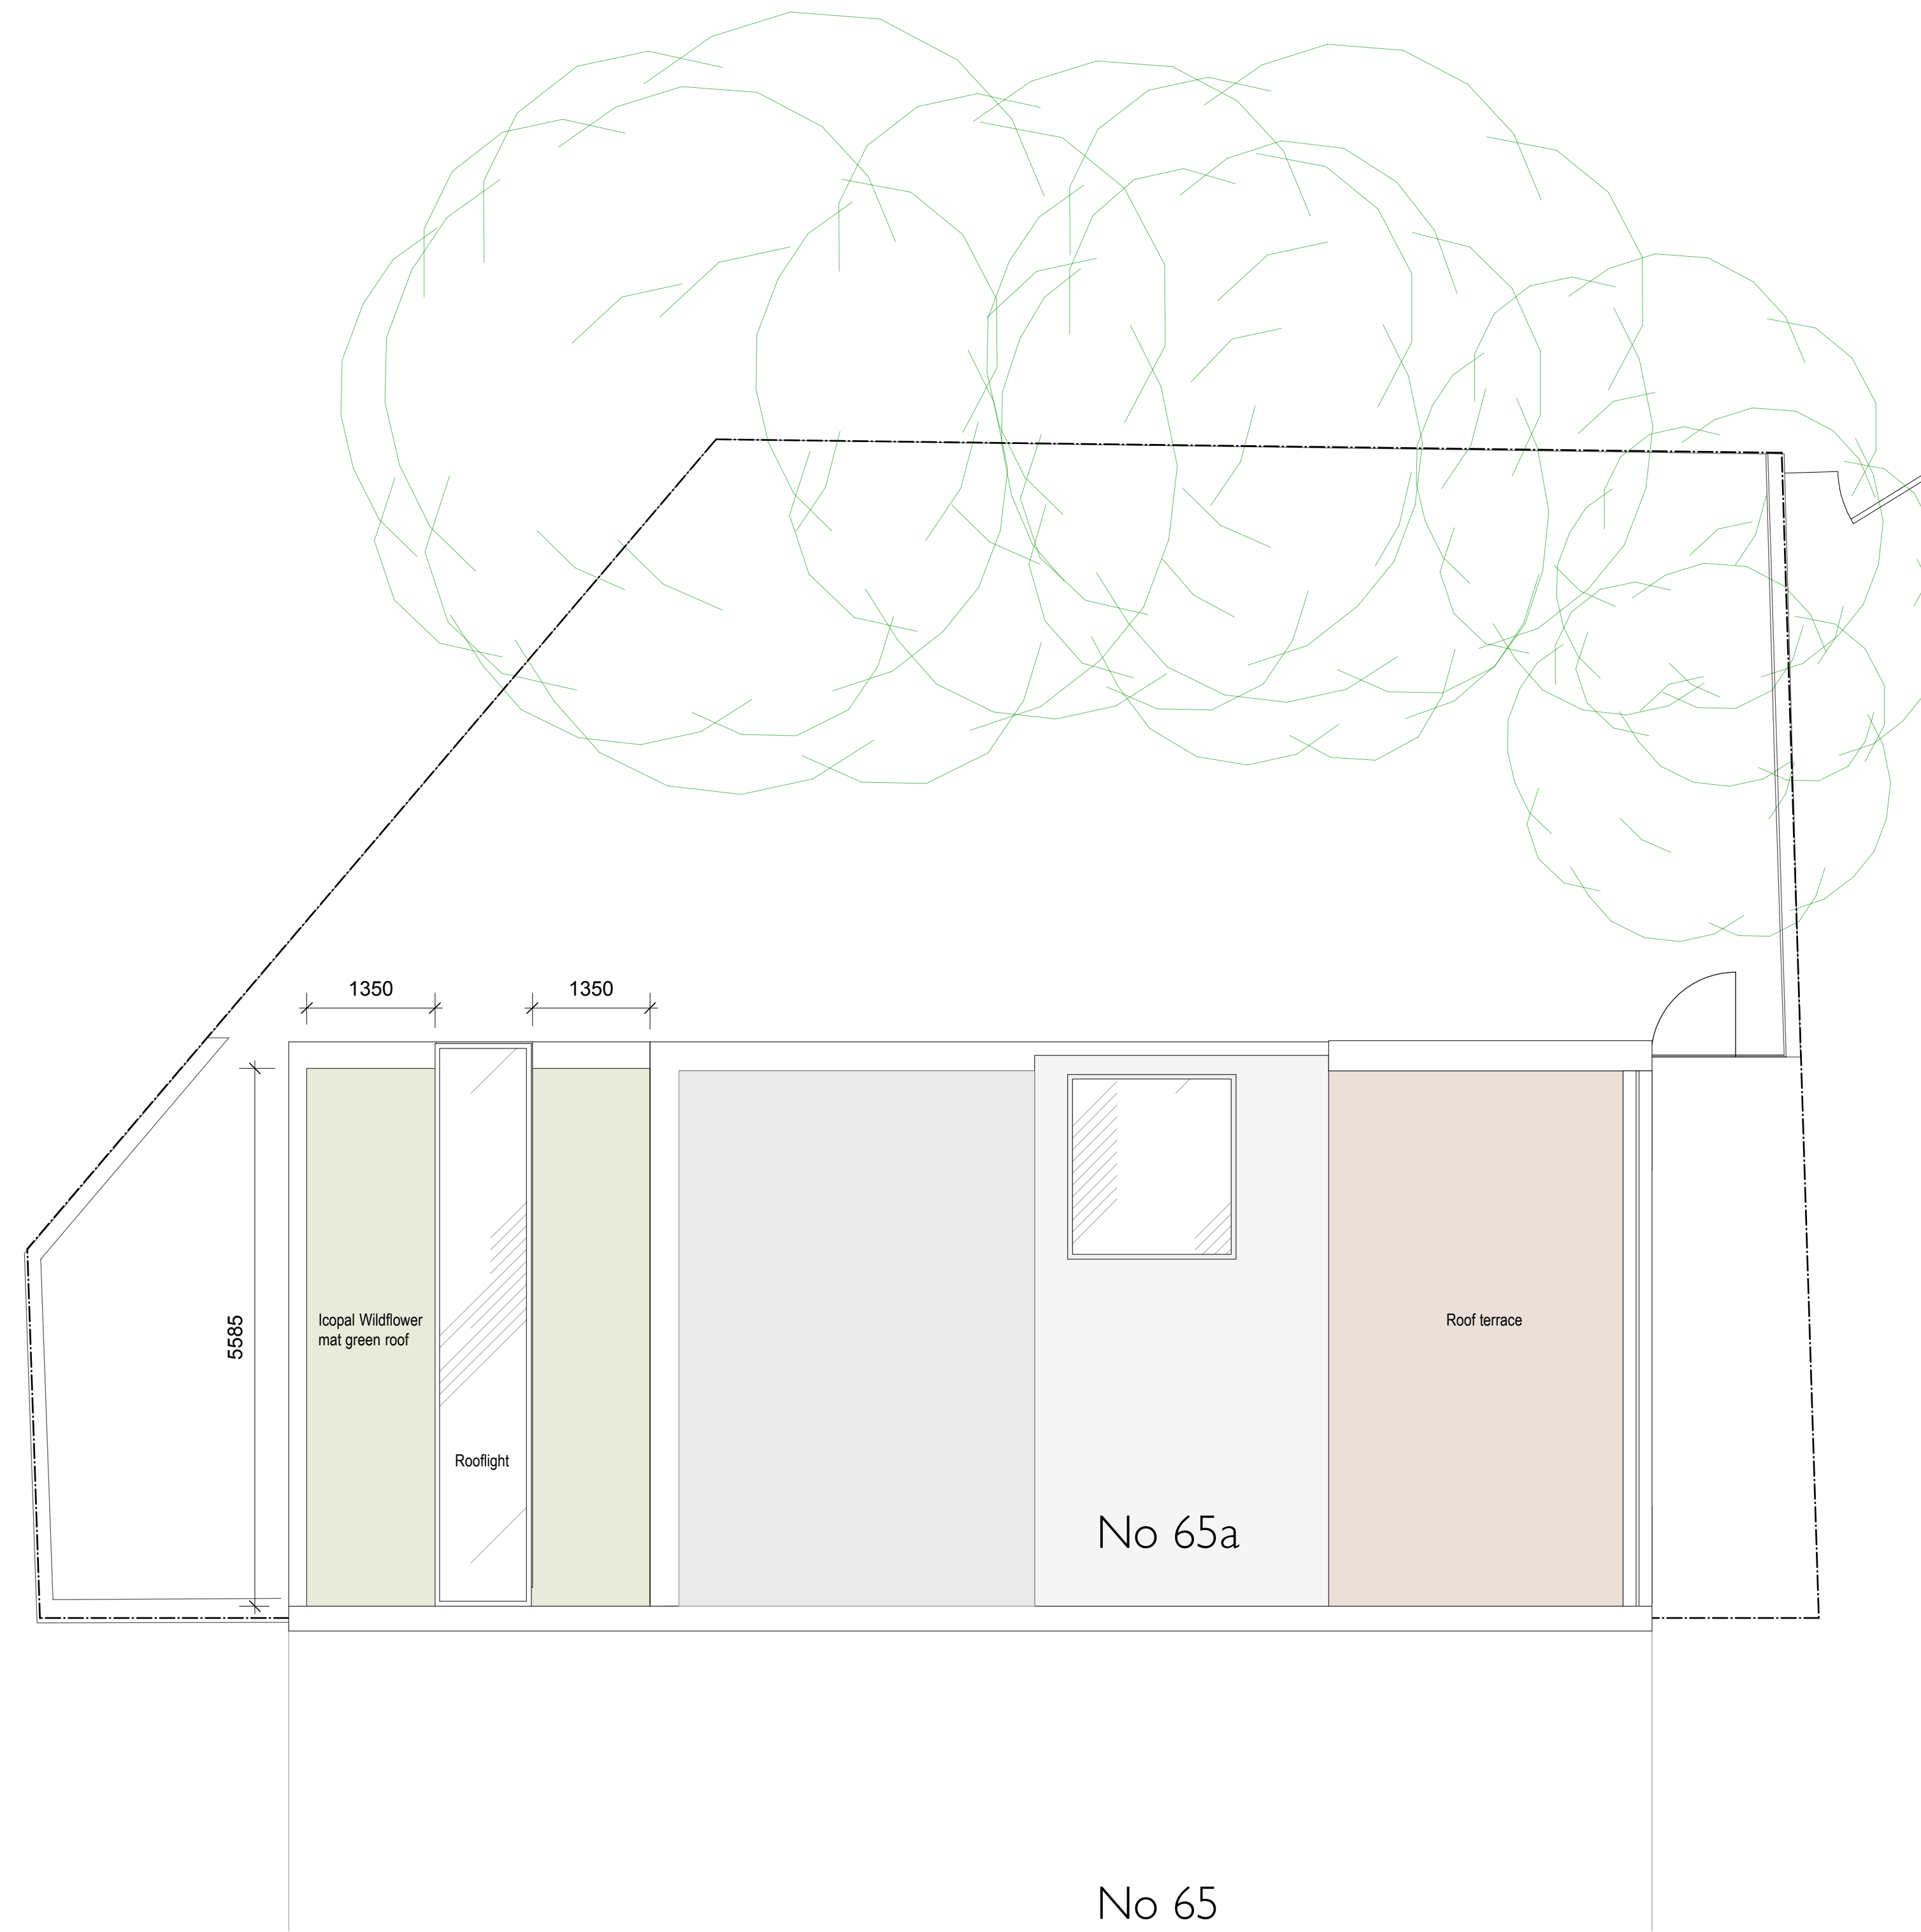


**UNDERCOVER**  
ARCHITECTURE LTD

Studio 2  
6 Regents Park Road  
London, NW1 7TX  
T: +44 20 7272 6342  
E: luke@undercoverarchitecture.com

<b>PROJECT TITLE</b>	65A QUICKSWOOD	<b>DATE</b>	23rd June 2015	<b>DRAWING TITLE</b>	<b>PROPOSED ROOF PLAN</b>	<b>REVISION</b>	This drawing is the copyright of Undercover Architecture Ltd and may not be copied, altered or reproduced in anyway or passed to a third party without written authority. All dimensions are subject to site survey and site verification. Do not scale.
<b>CLIENT</b>	ADAM & JULIET SIMMONDS	<b>SCALE</b>	1:50 @ A1 / 1:100 @ A3	<b>DRAWING N.</b>	GA 105		

Existing Approved Roof Plan  
1:100

 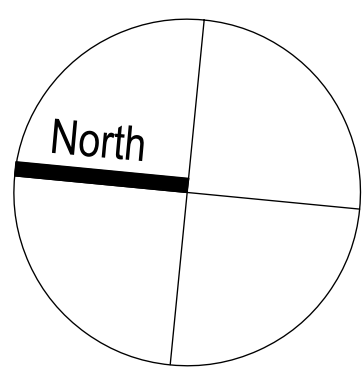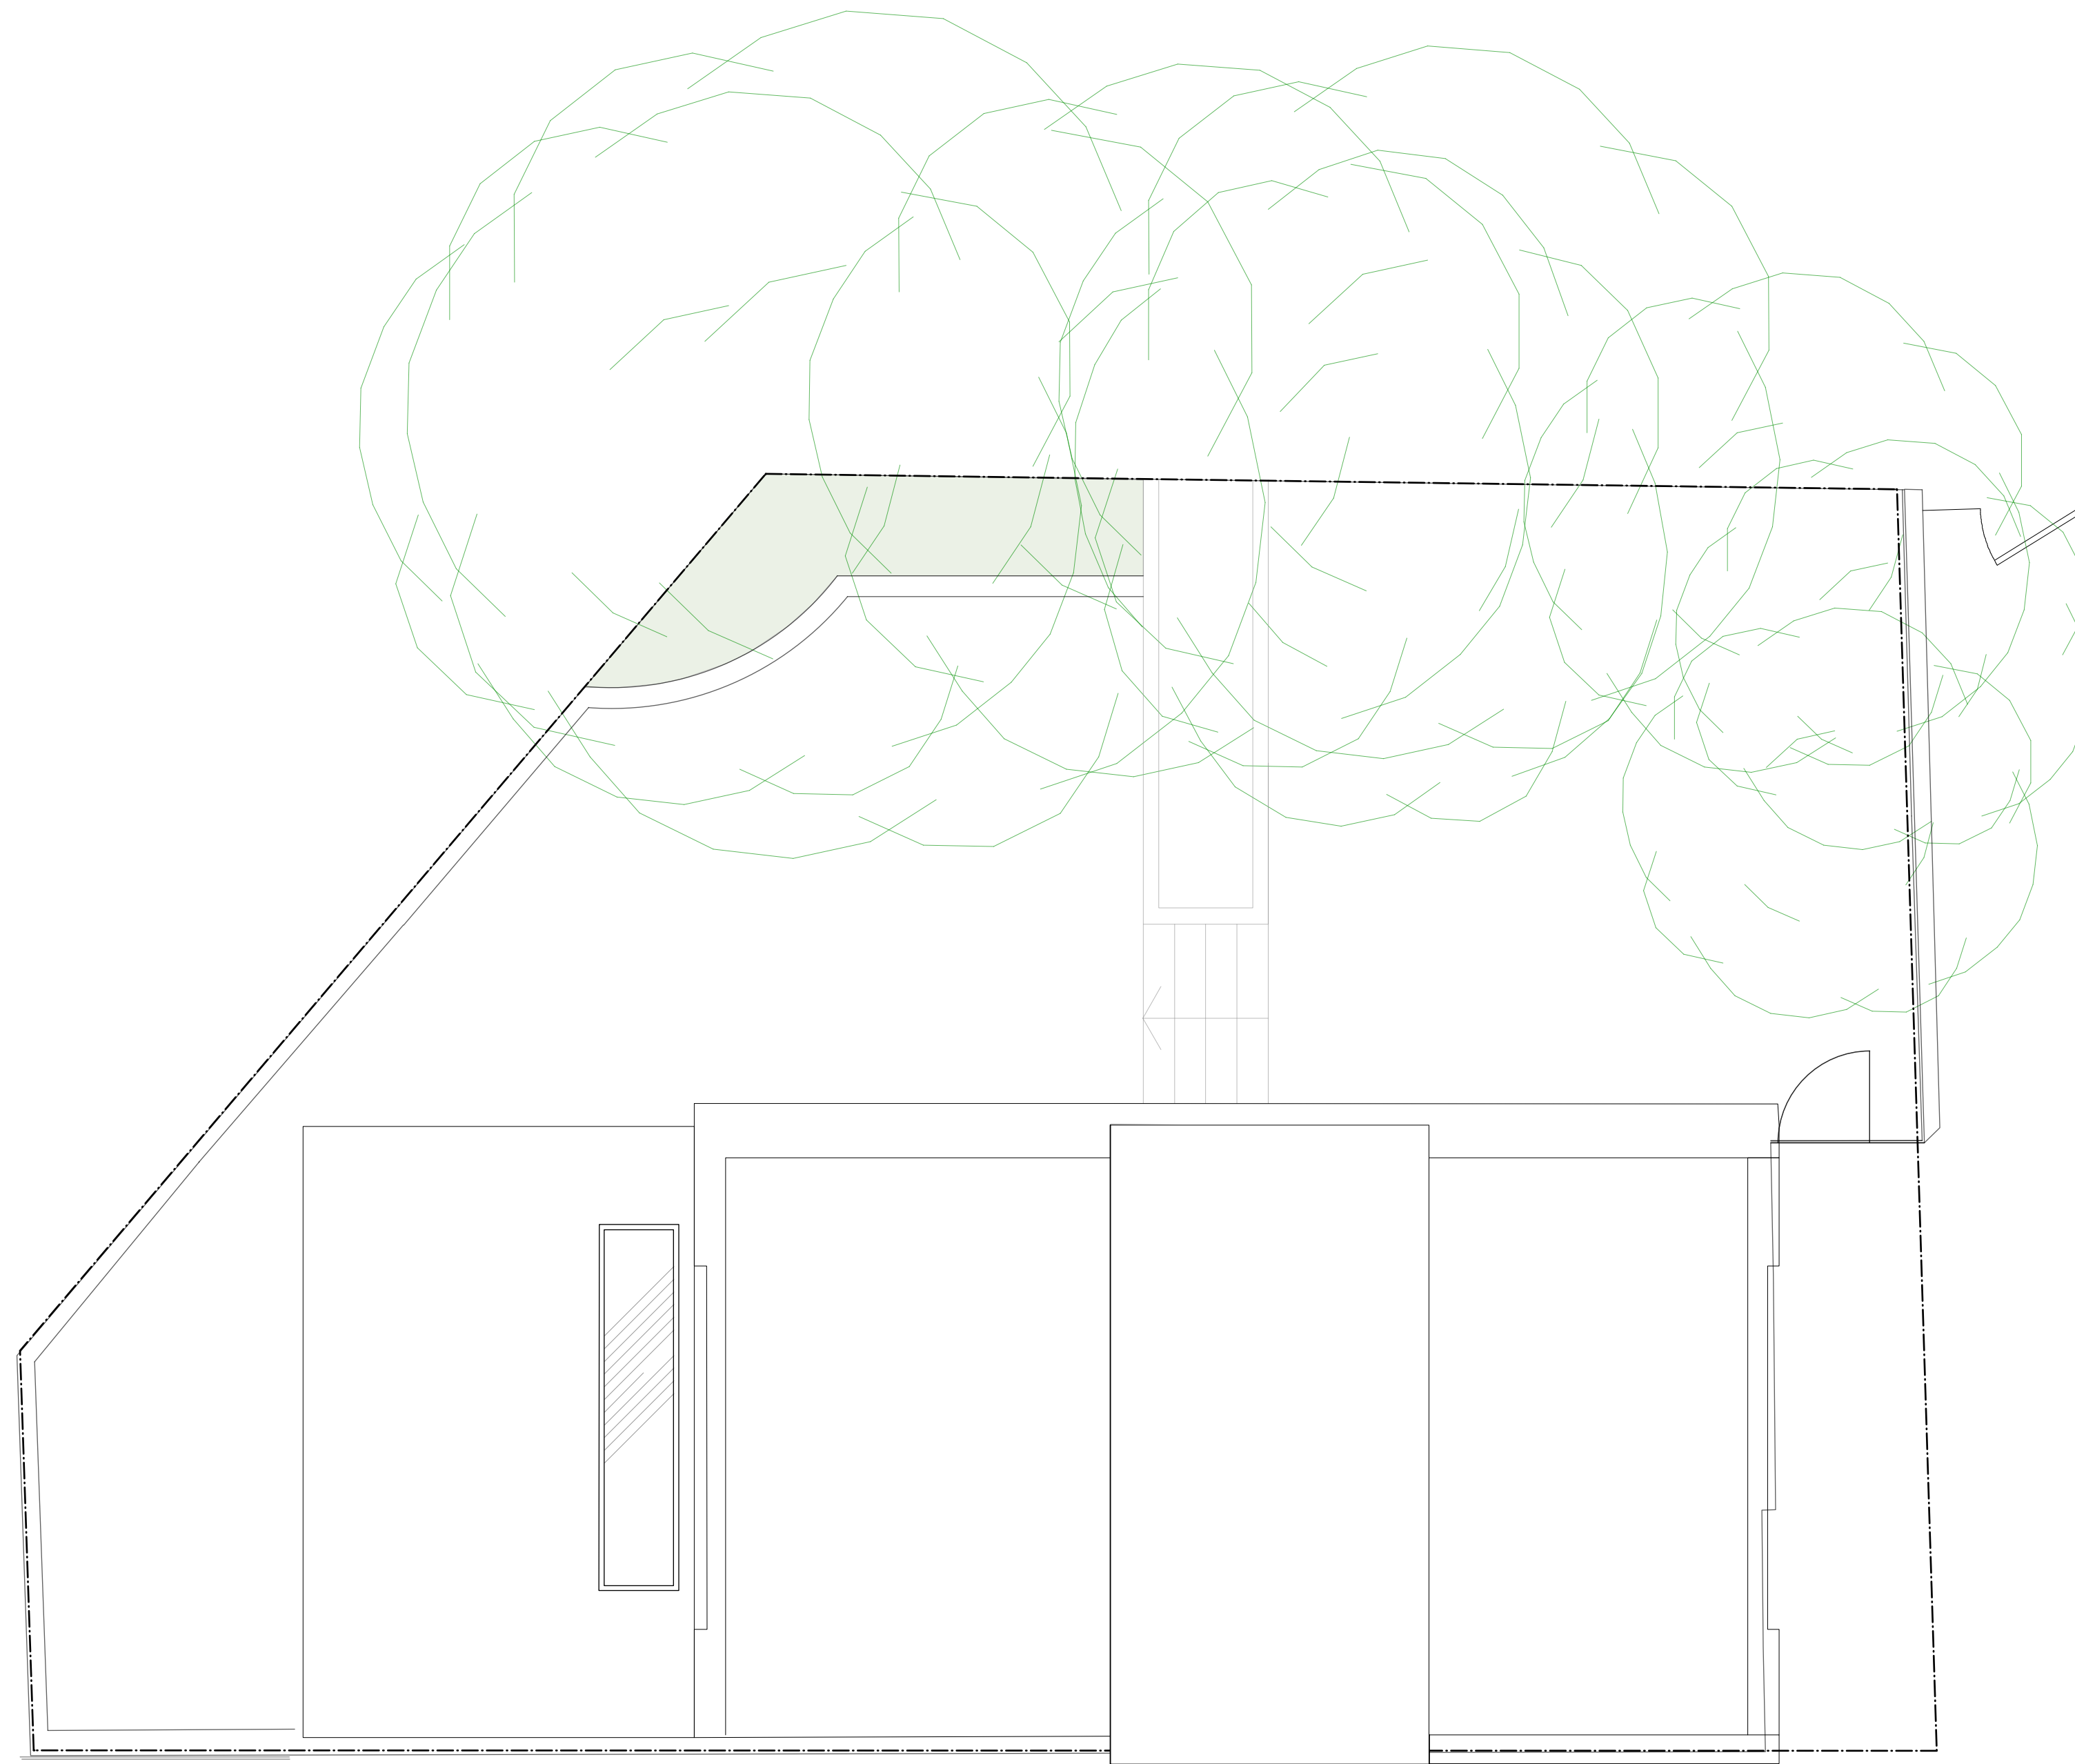

**UNDERCOVER**  
ARCHITECTURE LTD

Studio 2  
6 Regents Park Road  
London, NW1 7TX  
T: +44 20 7272 6342  
E: luke@undercoverarchitecture.com

PROJECT TITLE

DATE

23rd June 2015

DRAWING TITLE

EXISTING APPROVED ROOF PLAN

REVISION

C

CLIENT

SCALE

1:50 @ A1 / 1:100 @ A3

DRAWING N.

GA 105

This drawing is the copyright of Undercover Architecture Ltd and may not be copied, altered or reproduced in anyway or passed to a third party without written authority. All dimensions are subject to site survey and site verification. Do not scale.