

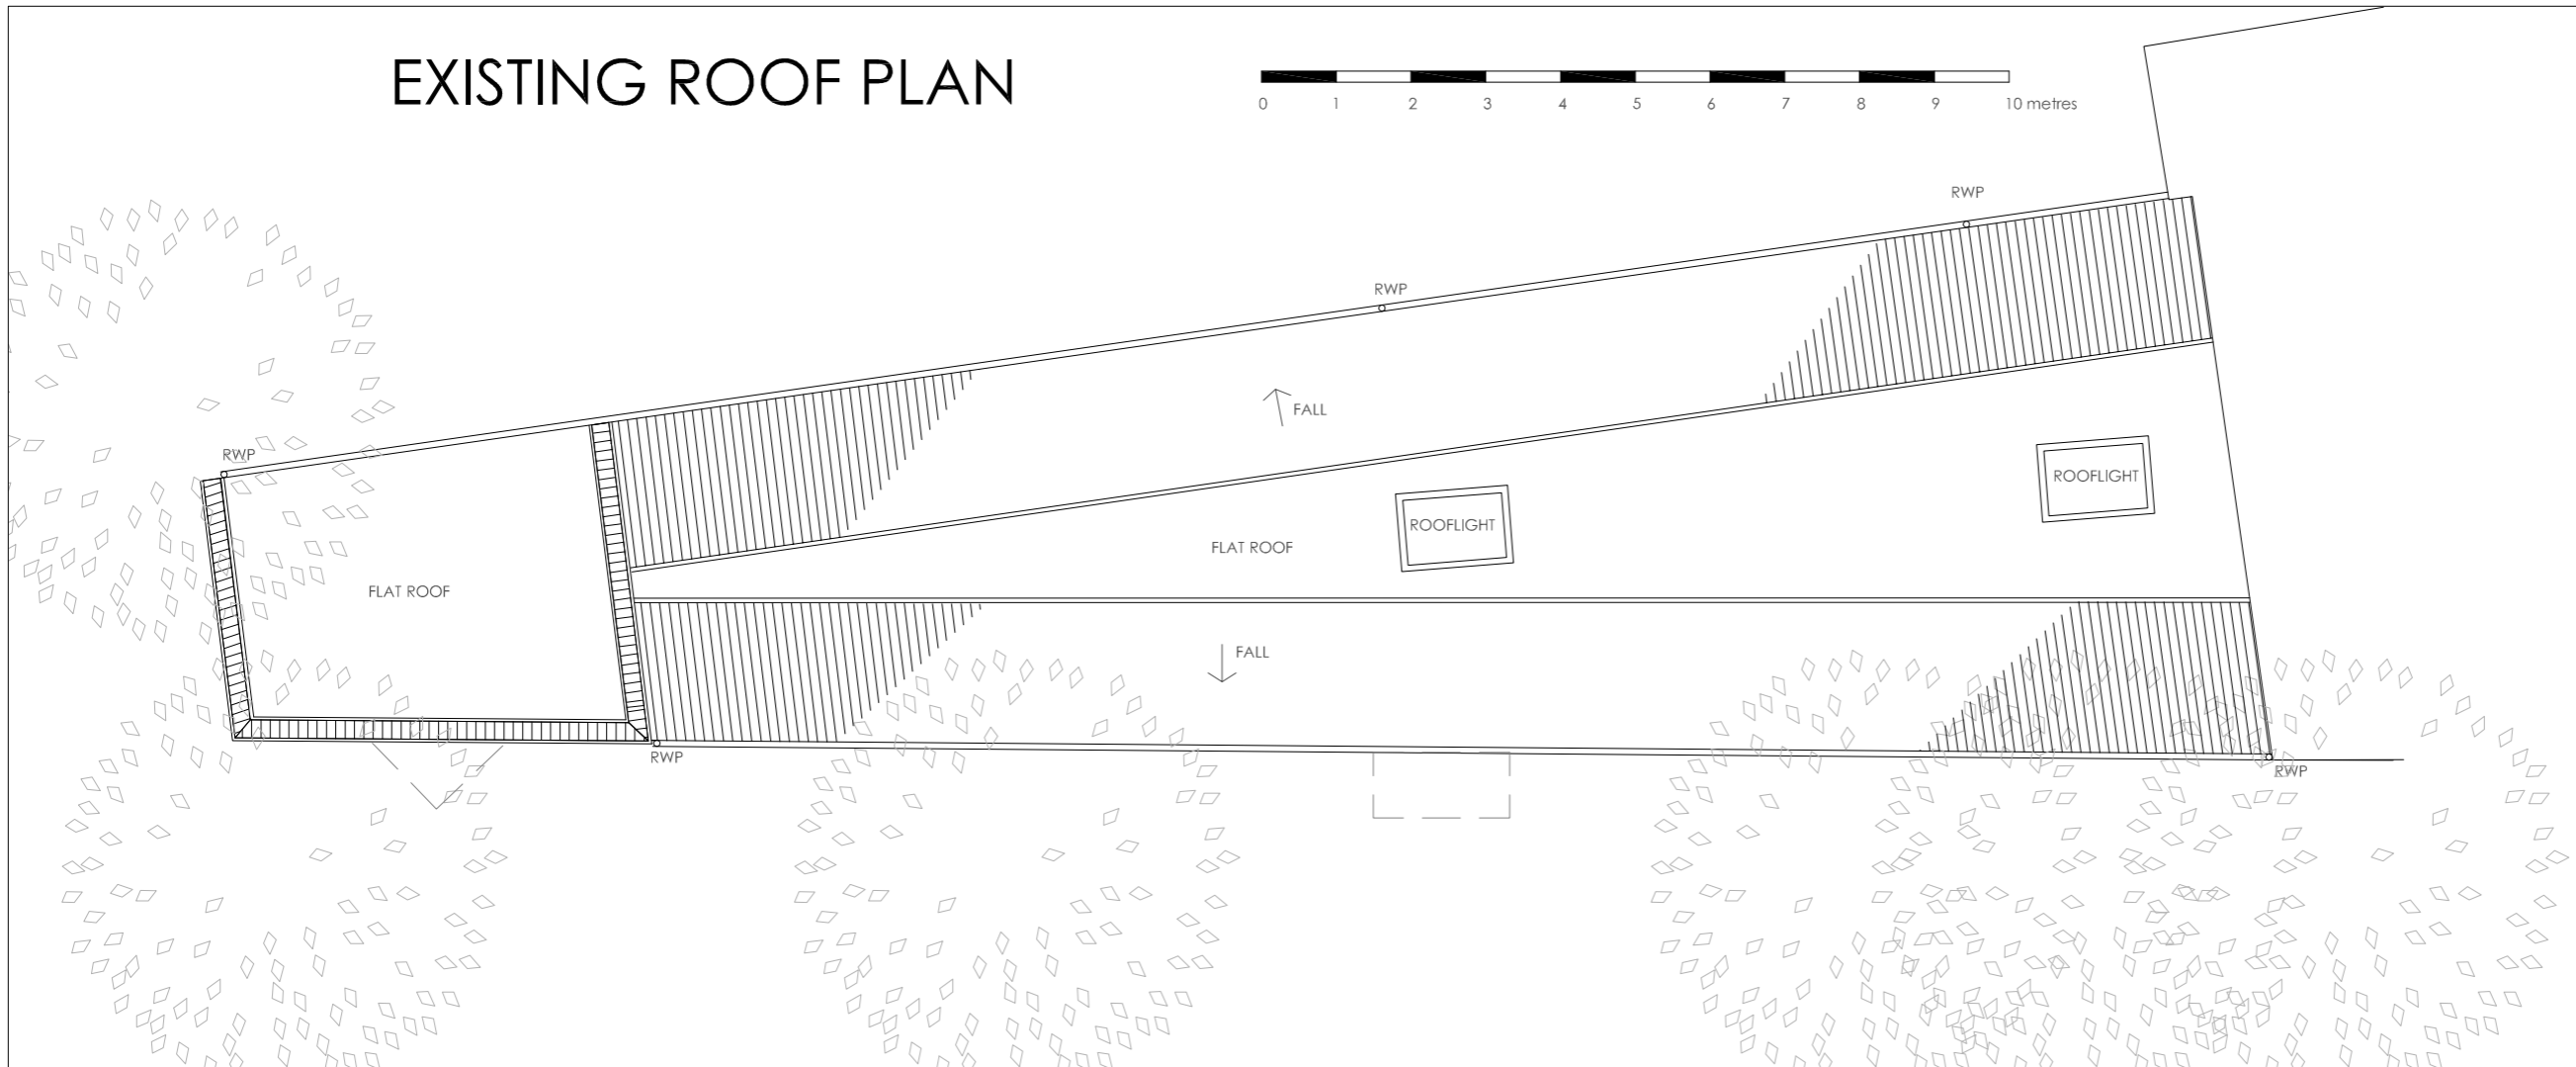


# EXISTING ROOF PLAN

 

# PROPOSED ROOF PLAN

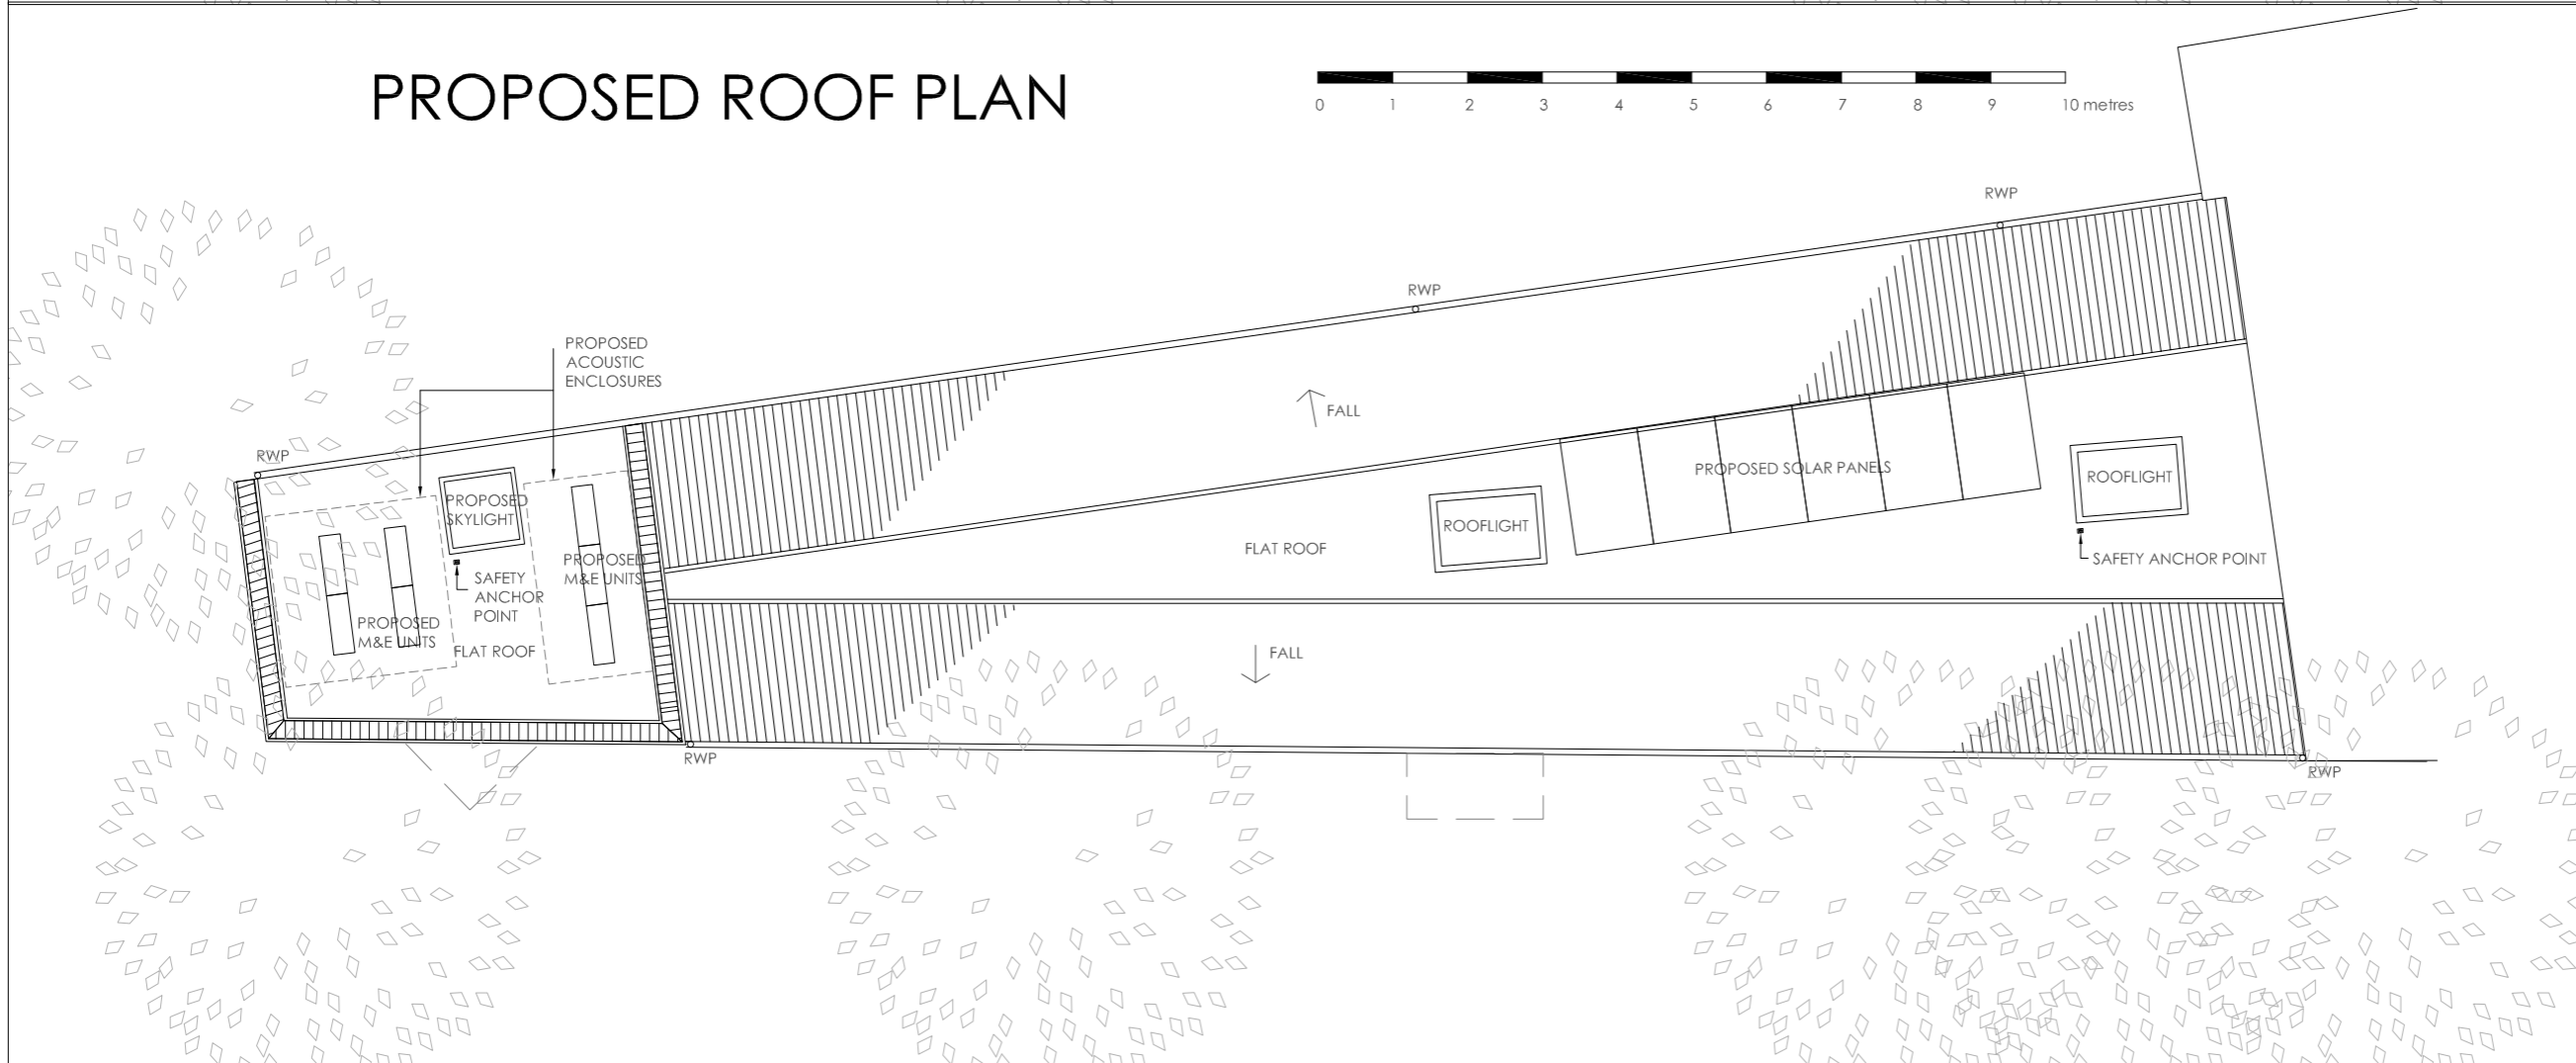

NOTES DRAWN USING AutoCAD 2015 AUTODESK

THIS DRAWING IS NOT TO BE SCALED. ALL DIMENSIONS TO BE VERIFIED ON SITE BEFORE COMMENCING WORK OR SHOP DRAWINGS. DISCREPANCIES AND/OR AMBIGUITIES BETWEEN THIS DRAWING AND INFORMATION GIVEN ELSEWHERE MUST IMMEDIATELY BE REPORTED TO THIS OFFICE FOR CLARIFICATION BEFORE PROCEEDING. ALL DRAWINGS TO BE READ IN CONJUNCTION WITH THE SPECIFICATION AND ALL WORKS TO BE CARRIED OUT IN ACCORDANCE WITH THE LATEST BRITISH STANDARDS/CODES OF PRACTICE UNLESS SPECIFICALLY DIRECTED OTHERWISE.

## PLANNING

Planning	A	03.07.15	KB
Pre planning	-	19.06.15	KB
	revision	date	drawn

## F B A DESIGN

INCORPORATING  
FINCH FORMAN  
CHARTERED ARCHITECTS

12 HUDSON APT. COLLEGE HOUSE  
CHADWELL LANE INGLESHAM, WILTSHIRE  
LONDON, N8 7RW SN6 7QU

Tel: 020 7078 3945  
e-mail: contact@fbadesign.com

PROJECT  
ARGYLE WALK  
LONDON WC1

DRAWING TITLE  
ROOF PLAN

PROJECT NO.	DRAWING NO.	REVISION
1501	LA 04	A
SCALE	DATE	COMPANY
1:50@A1 1:100@A3	23.03.15	FBA DESIGN LIMITED
DRAWN KB	CHECKED AF	Company no. 9477262