



PROPOSED FRONT ELEVATION
(TO MATCH ADJOINING GARAGES)
SCALE 1:50

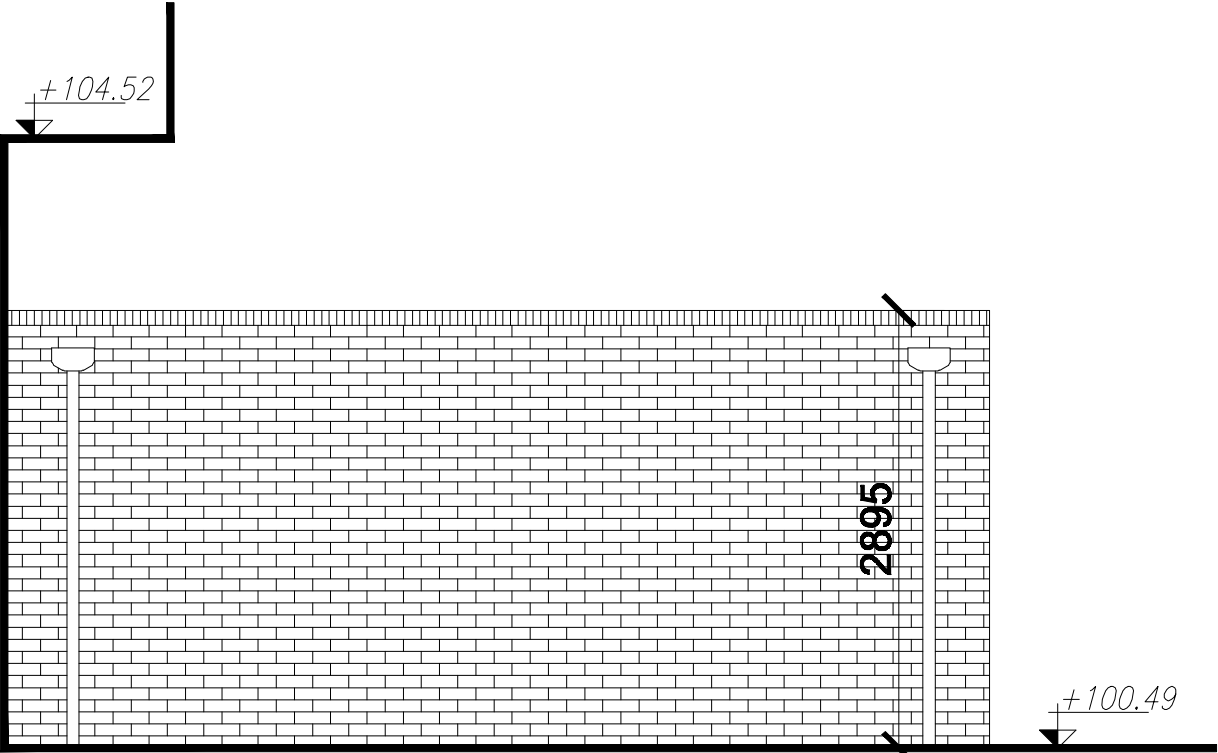

PROPOSED SIDE ELEVATION
SCALE 1:50

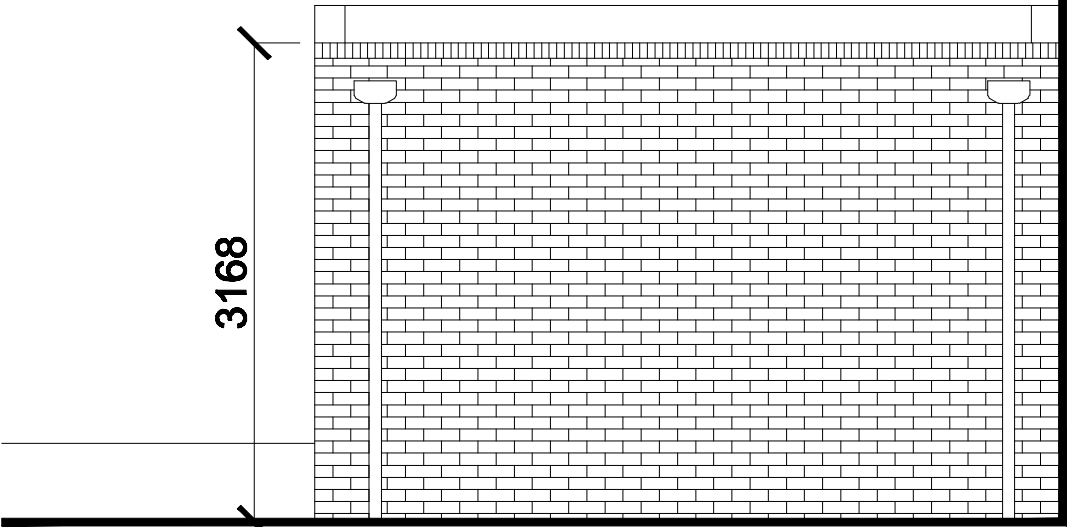

PROPOSED SIDE ELEVATION
SCALE 1:50

Figured dimensions only are to be taken from this drawing.
All dimensions are to be checked on site before any work is put in hand
If in doubt ask!
Any discrepancies in the drawings should be referred to the architects for clarification.
All dimensions to be verified on site prior to construction (inc. site dimensions)
All dimensions (unless otherwise indicated) are to finish faces.

Mark	RELOCATION OF EXISTING WATER TAP	Drawn EY	Date 07.07.15	Checked
A				

Nicholas Meletiou
ARCHITECTS
www.nicholasmeletiou.com

3, The Square,
Richmond,
SURREY, TW9 1DY

Tel. 0208 948 4209
Fax 0208 948 4208

Client:

Job Name
**1 TERCELET TERRACE
PROPOSED GARAGES**

Drawing Title:
**GARAGES ELEVATIONS
AS PROPOSED**

Scale: 1:50 at A3	File Name:	Dwg No: 06.2
Drawn by: MZ	Job No: 812	
Checked by:	Date: 27.11.2014	Revision No: A