

Legend of Materials:

Balustrade:

- 1. Glazed Balustrade.

Roof:


- 2. Slates to match existing.
- 3. Lead to dormer cheeks/front.
- 4. Felt dormer roof.

Windows/Doors:

- 5. Timber widow.
- 6. White painted timber French Doors.


Drainage:

- 7. UPVC Gutter and downpipe (black) to match existing.

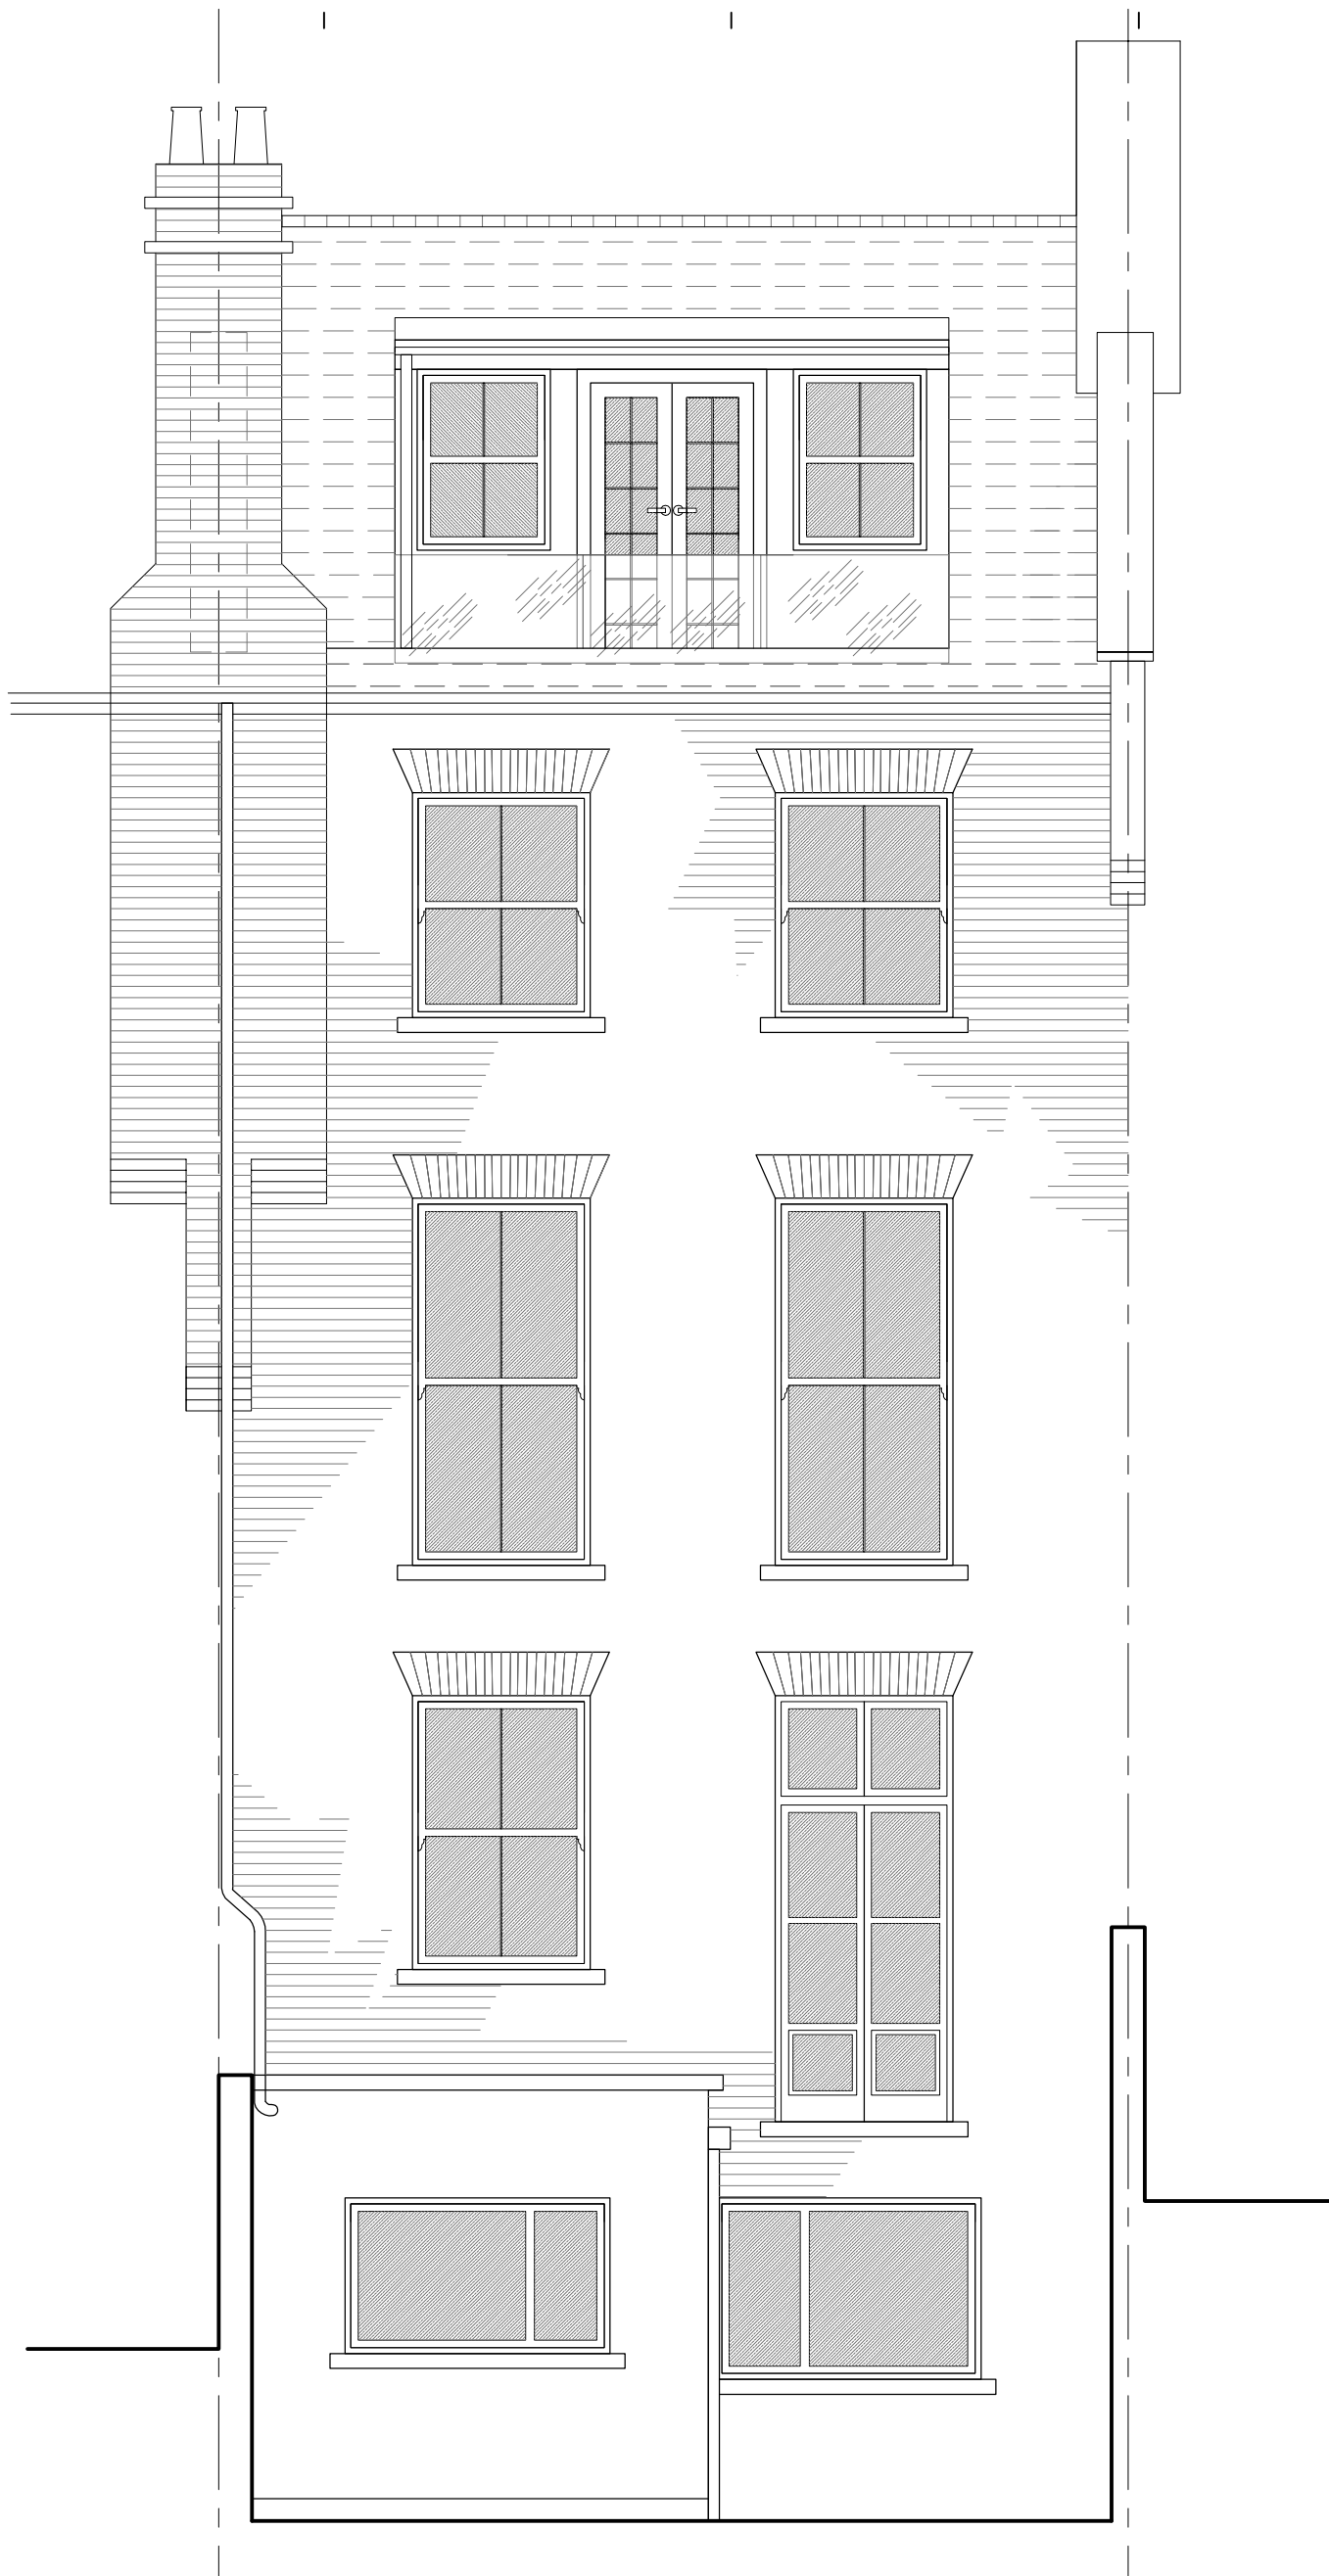

4A PROPOSED REAR ELEVATION

SCALE 1:50

 

Drawing Title			
Proposed Rear Elevation			
Rev	Date	Description	Rev By Ckd By
A	25/11/14	Issued for Information	NP -
Address			
Flat 3, 41 Lady Margaret Road, London, NW5 2NH Roof Terrace			
Client			
Paul Rohan			
Project Number	14-0137	Drawing Number	
Scale	1:50@(A3)	Sheet No.	Rev.
Date	03/09/14	14-137-05	A
Revised	25/11/14		
Status			
-			