


01/P10 Proposed Third Floor Plan

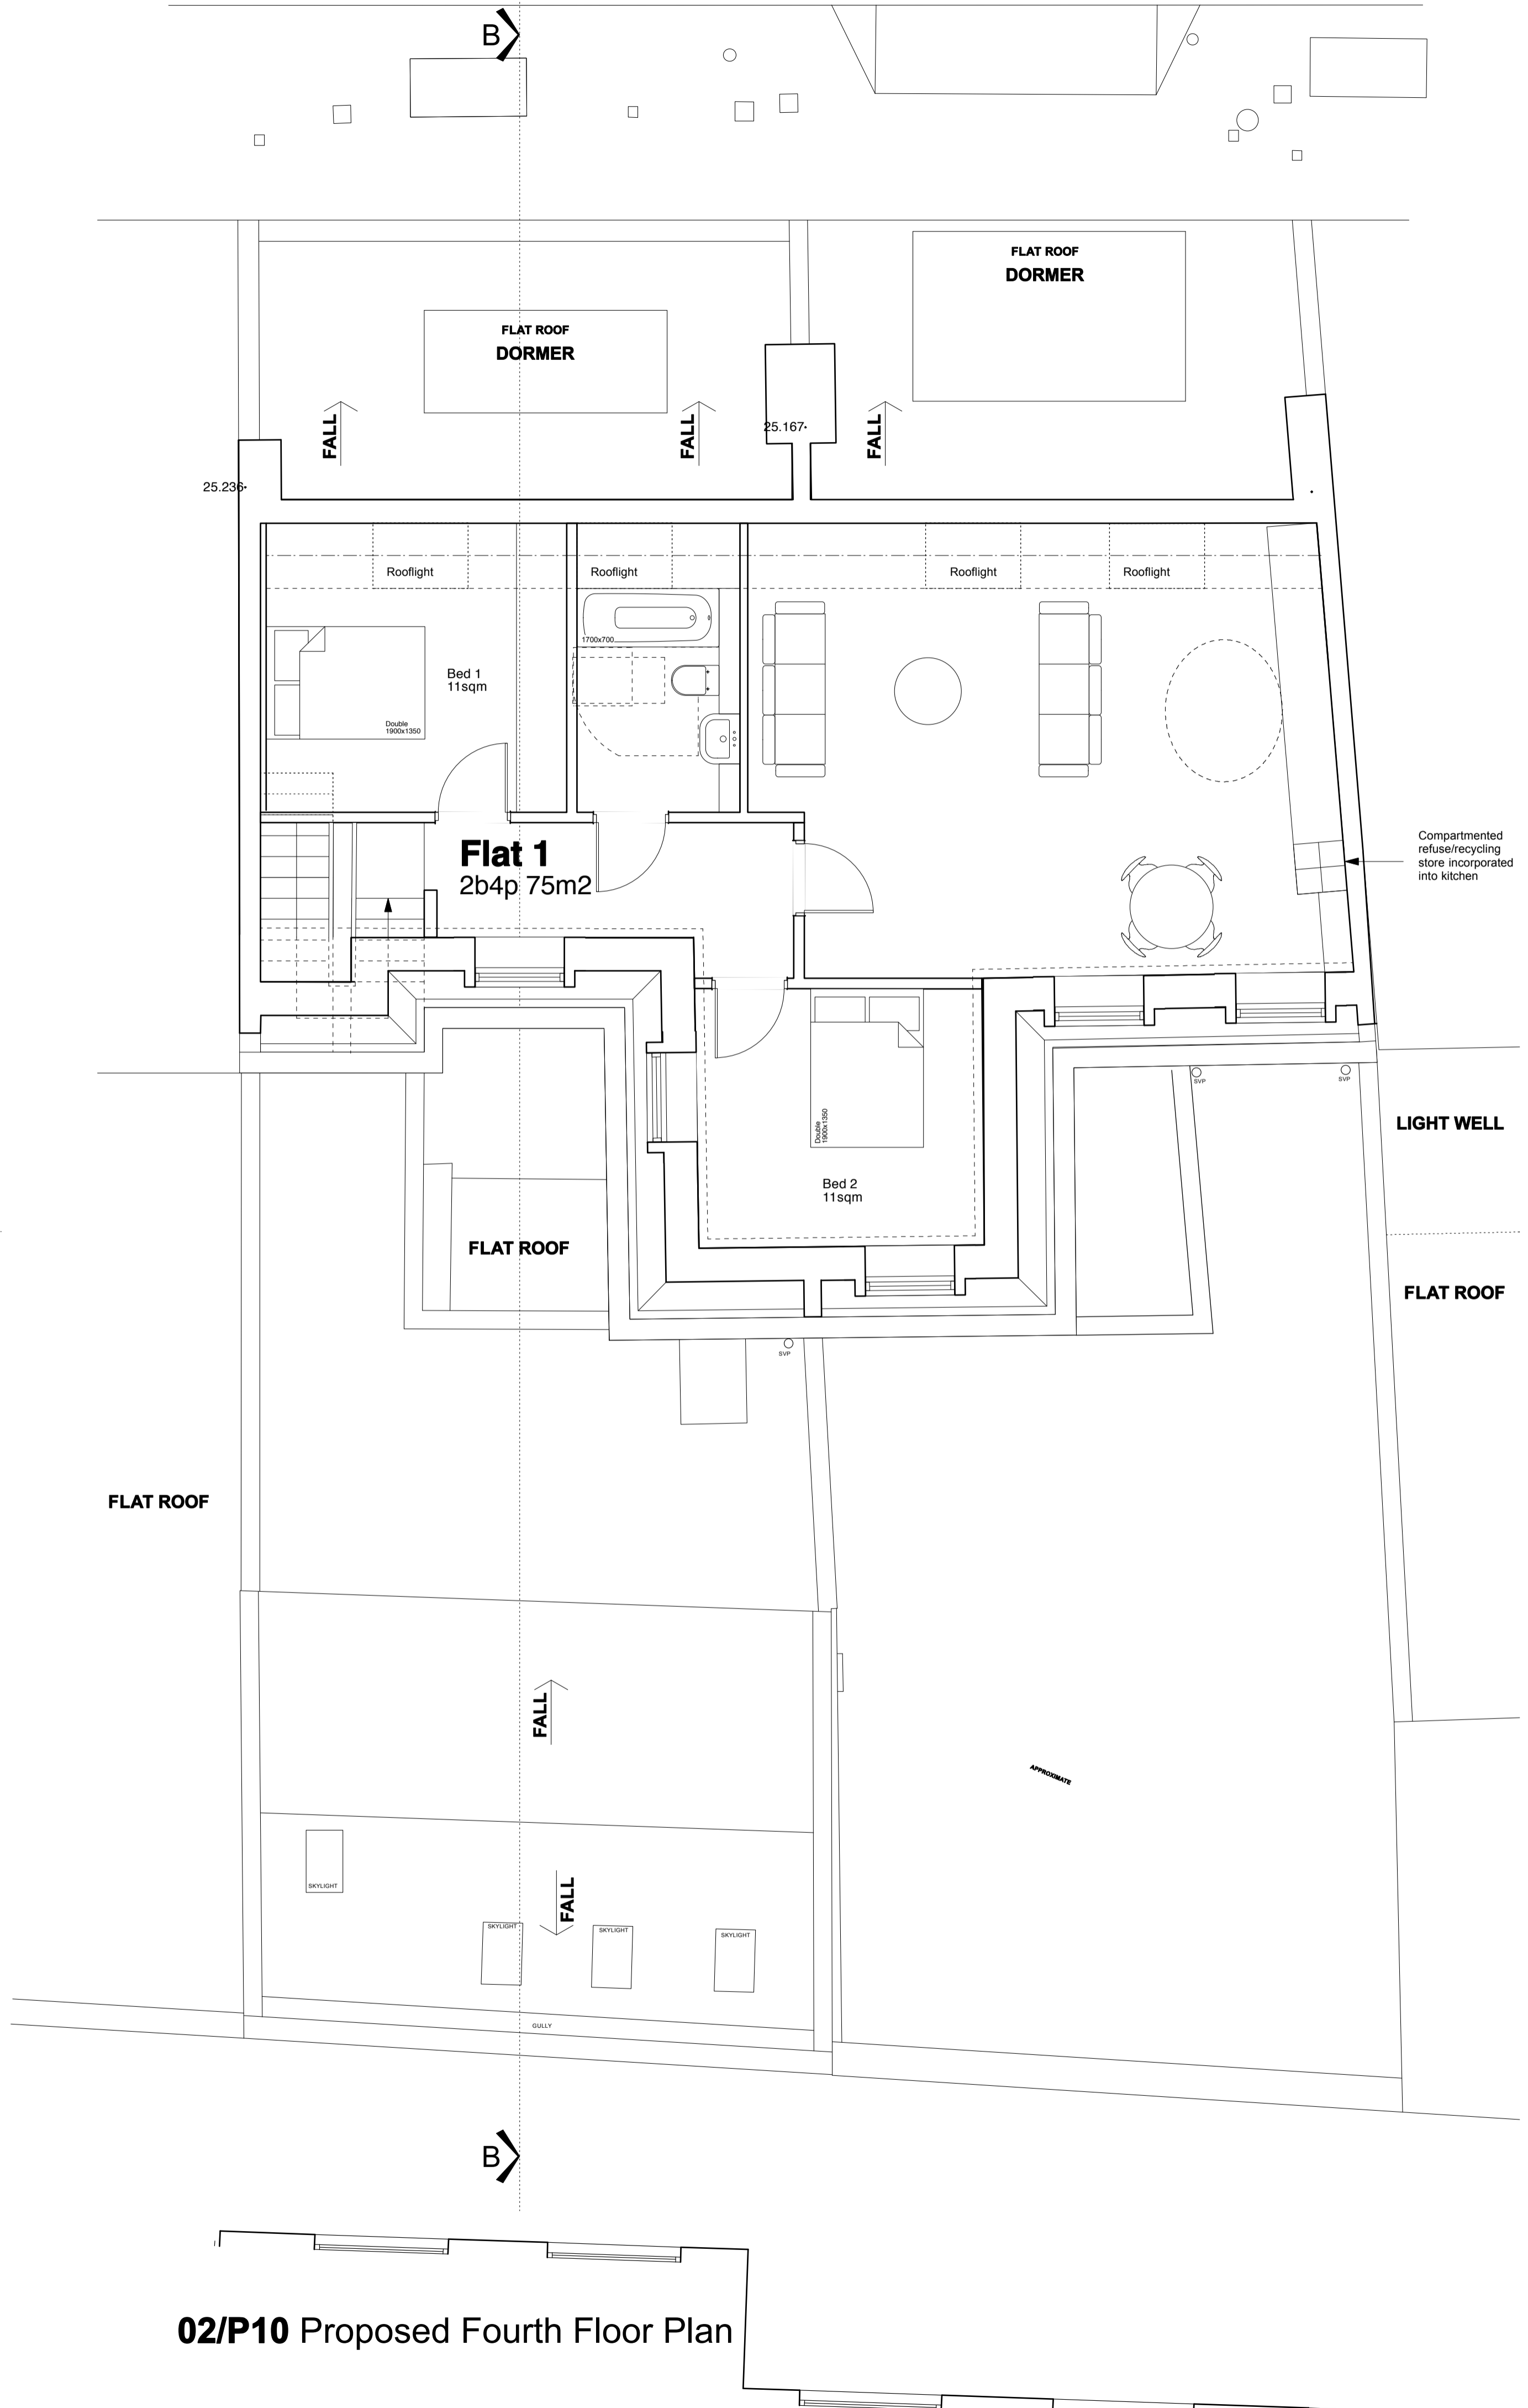

02/P10 Proposed Fourth Floor Plan

Notes
1. Do not scale
2. Read figured dimensions only
3. If in any doubt ask

© Copyright Reserved Inglis Badrashi Ltd

Key

0 1 2 3 4 M

PLANNING

Revisions

ibla 11 Wells Mews London W1T 3HD
 1 020 7580 8808 f 020 7636 9951
 www.ibla.uk.com postroom@ibla.uk.com

Client **Castle Lane Securities Limited**

Project **25-26 Red Lion Street**

Drawing **Proposed Plans 3**

Date **May 2013**

Scale **1:50 at A1**
1:100 at A3 Drawn by **JB/JM**

Ref. **1014 P10**