


Notes
 1. Do not scale
 2. Read figured dimensions only
 3. If in any doubt ask

Copyright Reserved Inglis Badrashi Ltd

 

PLANNING

Revisions

ibla 11 Wells Mews London W1T 3HD
 1 020 7580 8808 f 020 7636 9951
 www.ibla.uk.com postroom@ibla.uk.com

Client **Castle Lane Securities Limited**

Project **25-26 Red Lion Street**

Drawing **Existing Plans 2**

Date **May 2013**


Scale **1:50 at A1**
1:100 at A3 Drawn by **JM**

Ref.

774 P03A



01/P03 Existing First Floor Plan

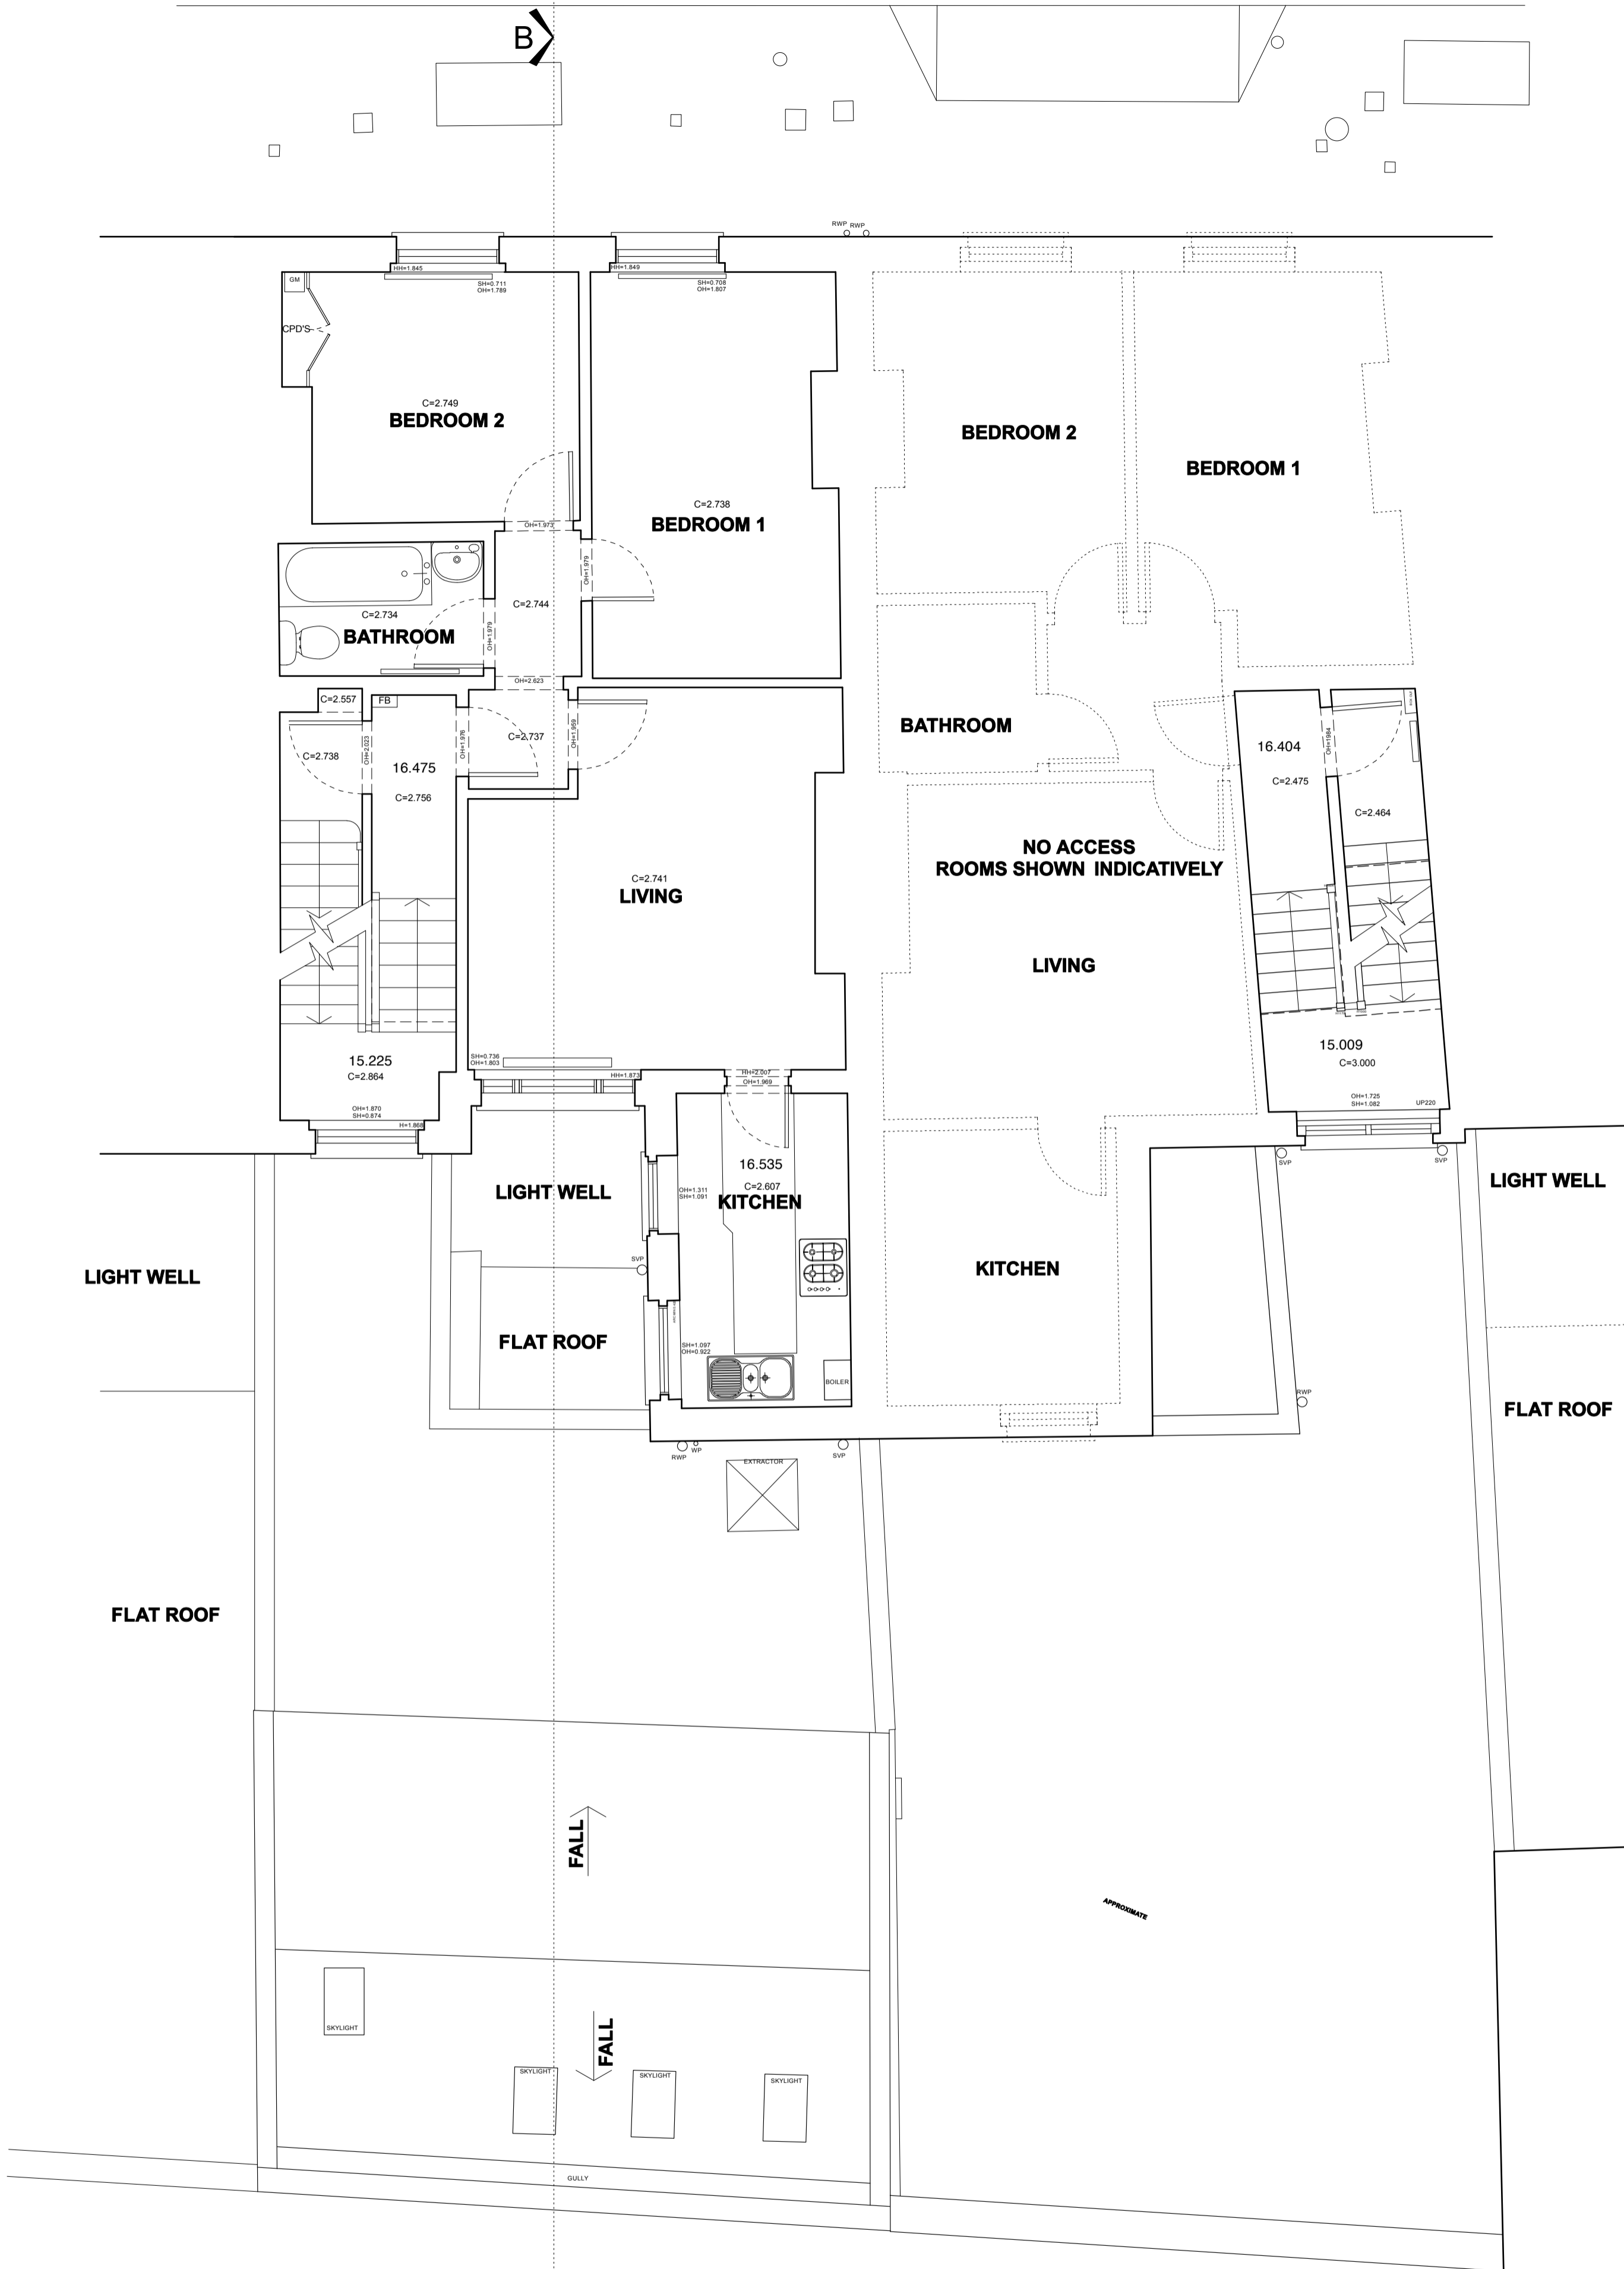

02/P03 Existing Second Floor Plan