


01/P04 Existing Third Floor Plan

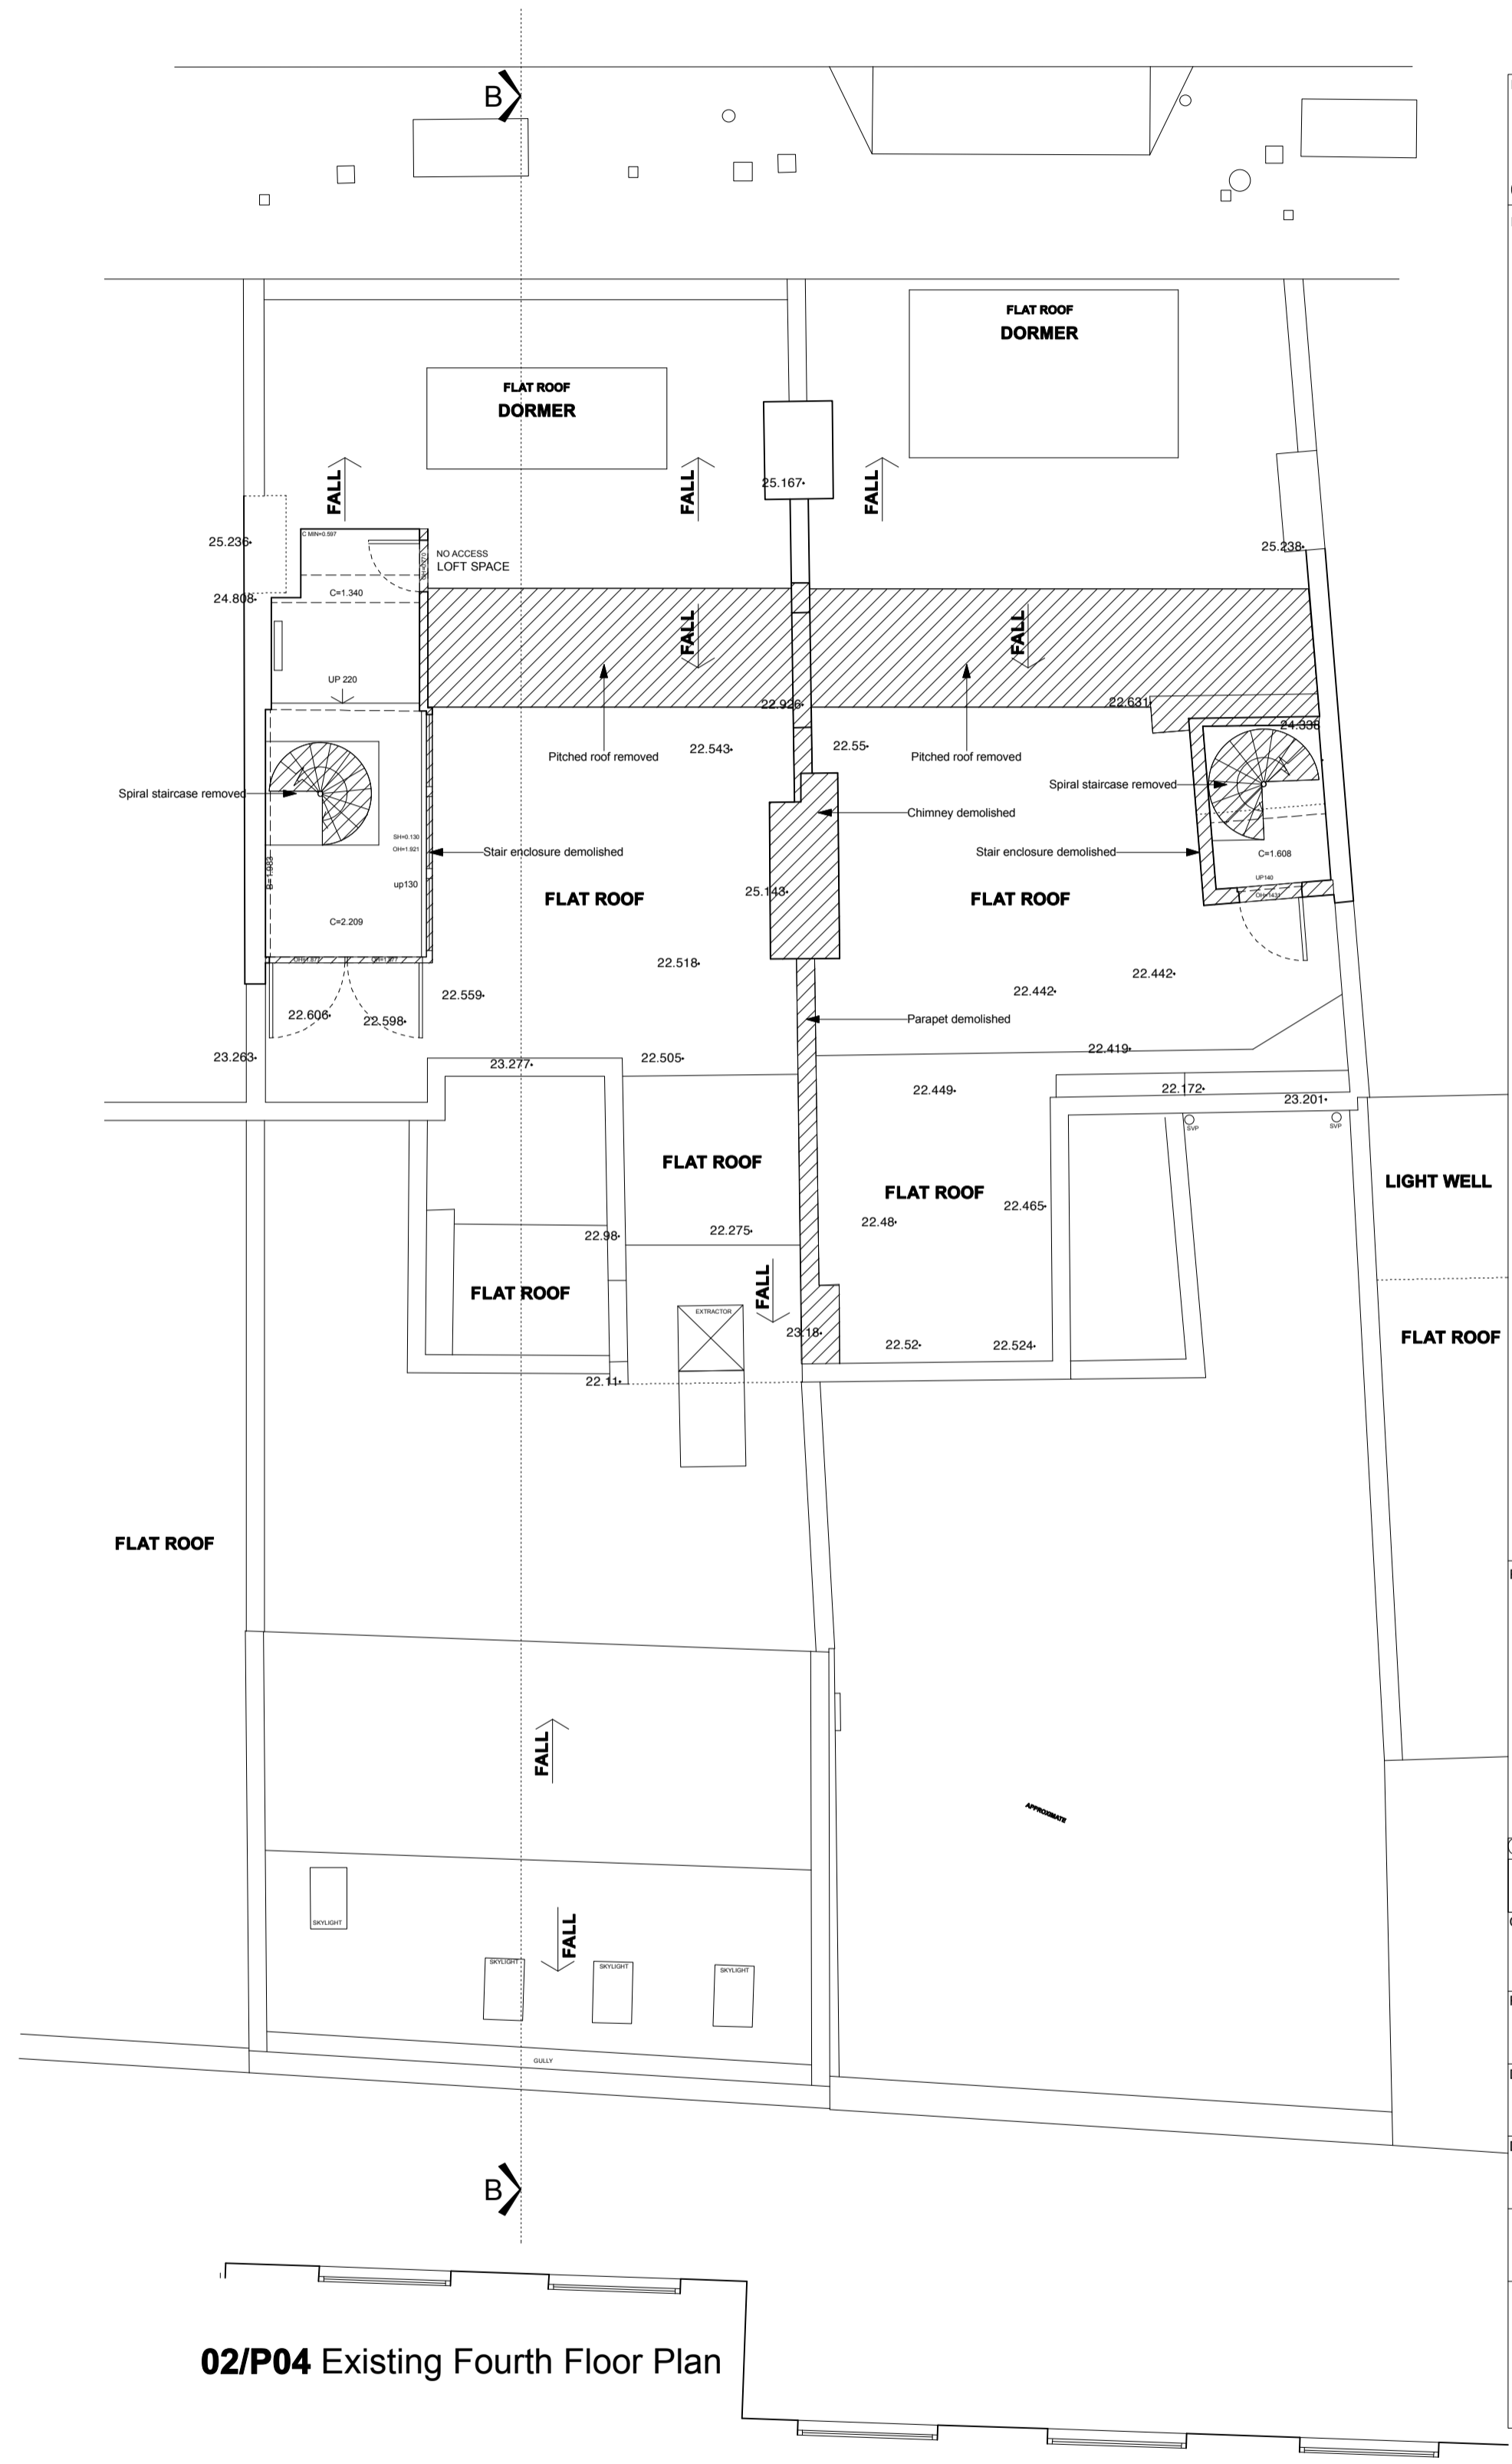

02/P04 Existing Fourth Floor Plan

Notes
1. Do not scale
2. Read figured dimensions only
3. If in any doubt ask

© Copyright Reserved Inglis Badrashi Ltd

Key
 Hatched areas indicate extent of demolitions

0 1 2 3 4 M

PLANNING

Revisions

Client
ibla 11 Wells Mews London W1T 3HD
 1 020 7580 8808 1 020 7636 9951
 www.ibla.co.uk postroom@ibla.co.uk

Client
Castle Lane Securities Limited

Project
25-26 Red Lion Street

Drawing
Existing Plans 3

Date
May 2013

Scale
1:50 at A1
1:100 at A3

Drawn by
JM

Ref.
774 P04