

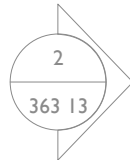


Miller Street below

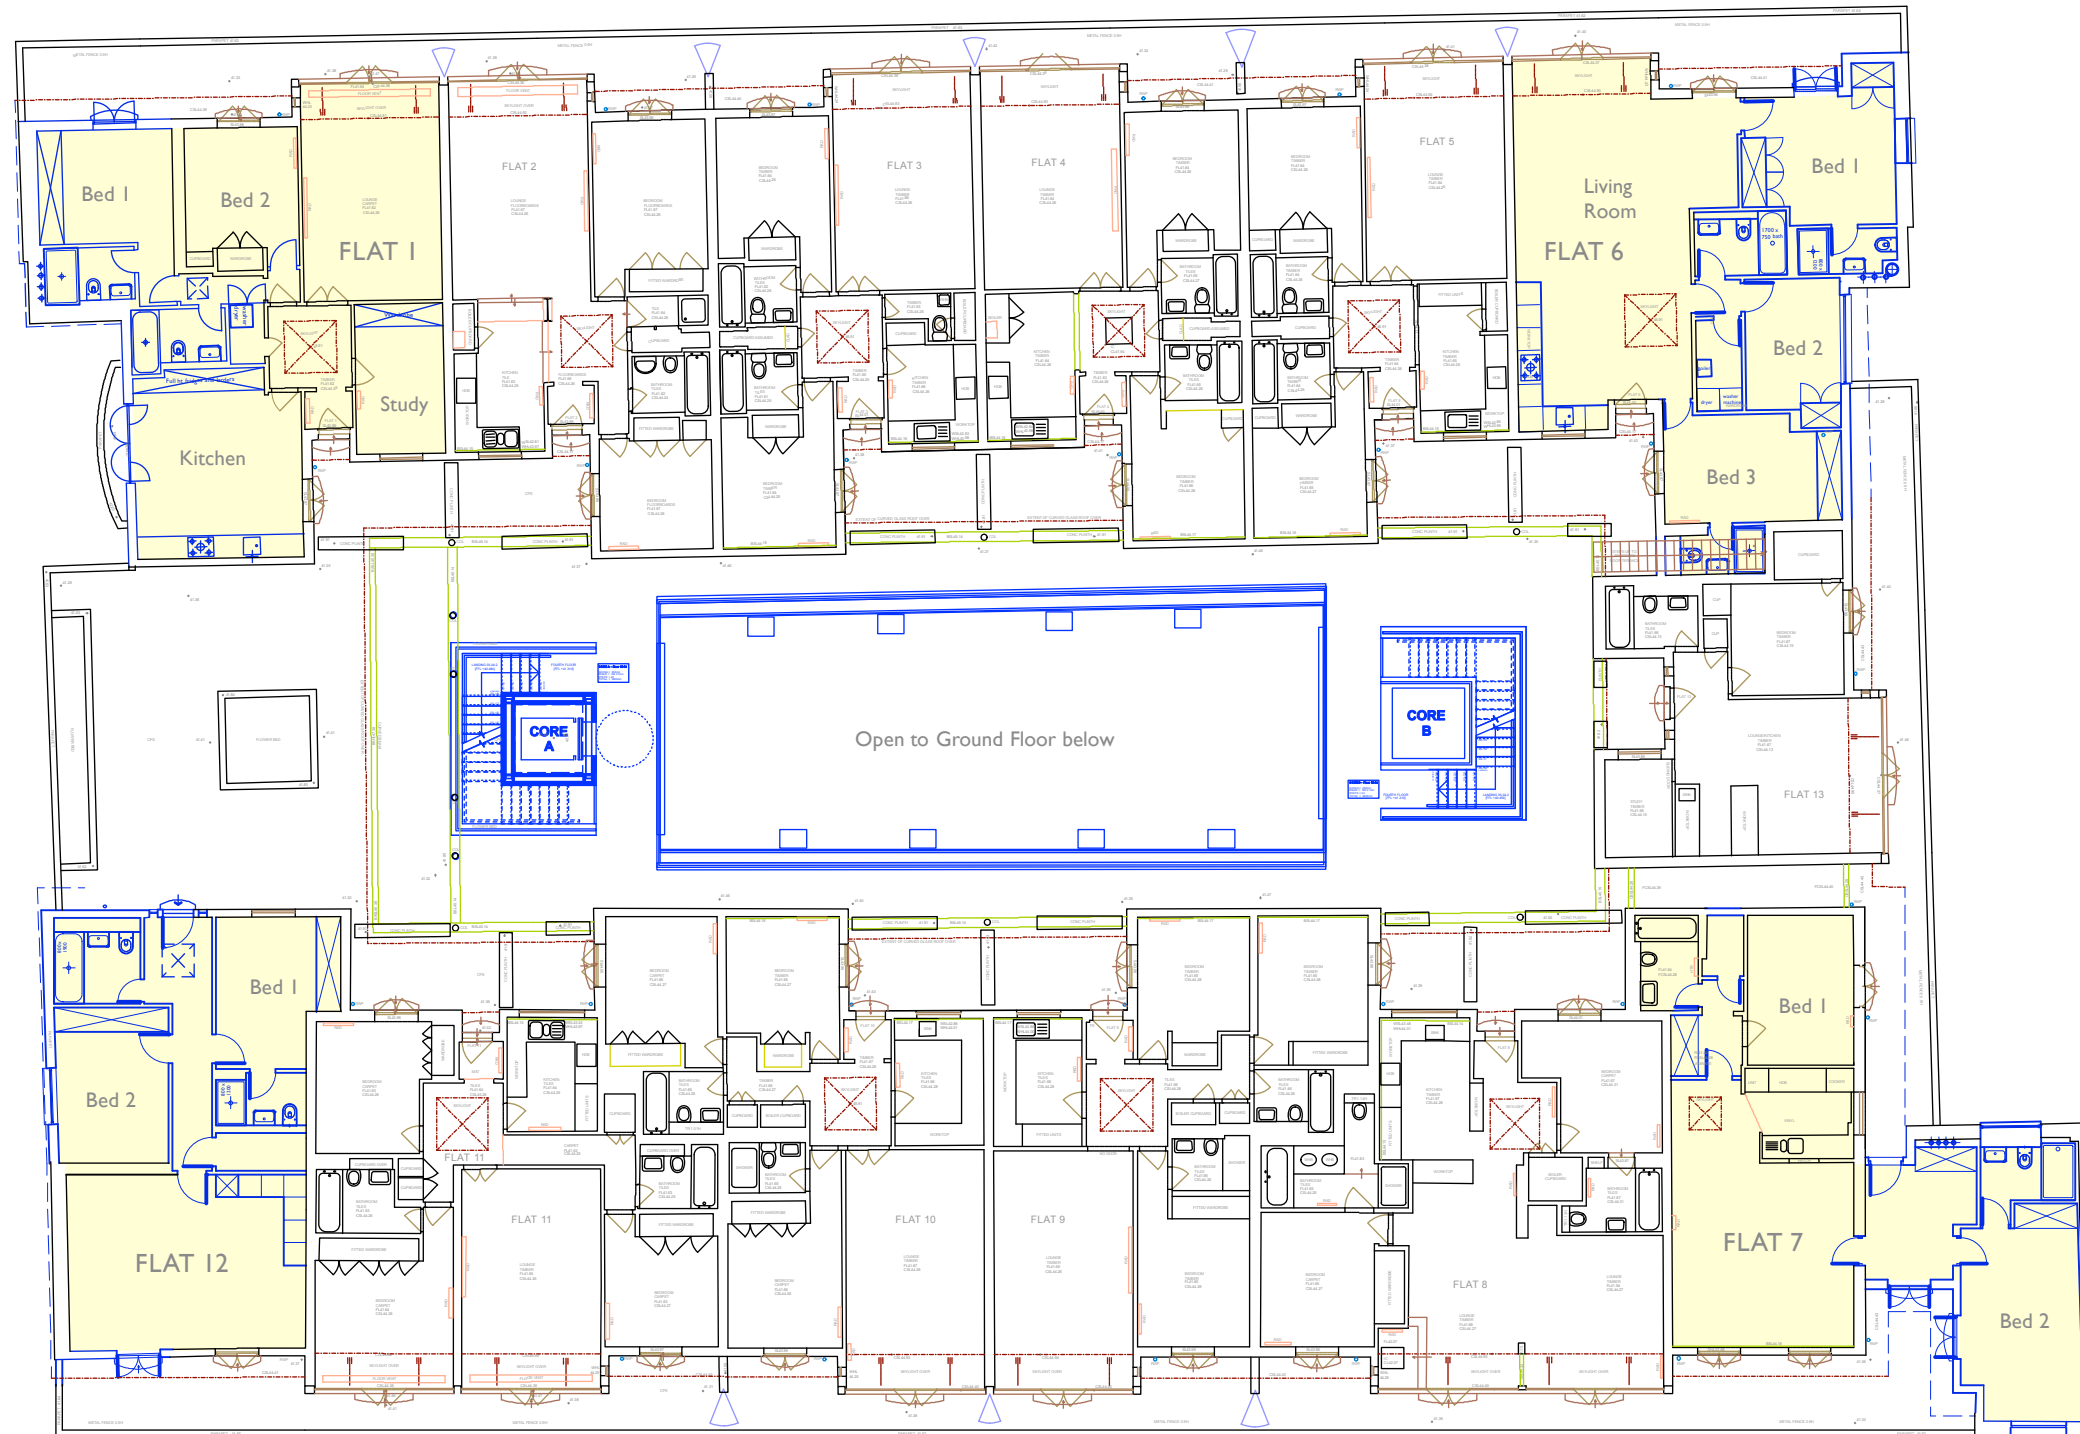

4th Floor Plan as PROPOSED
Scale: 1:200

Carlow Street below

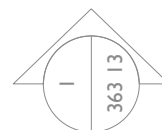

michaelboyland.co.uk

1 Parkview Hse, Miller St, London NW1 7DN
+44 20 7383 0455

Client
GHL Carlow Ltd

Project

**Parkview House
NW1 7DN**

Drawing

**4th Floor Plan
As PROPOSED**

1:200 @ A3 or 1:100 @ A1 1/7/2015

Copyright ©
Do not scale

Drawing number

363 02