


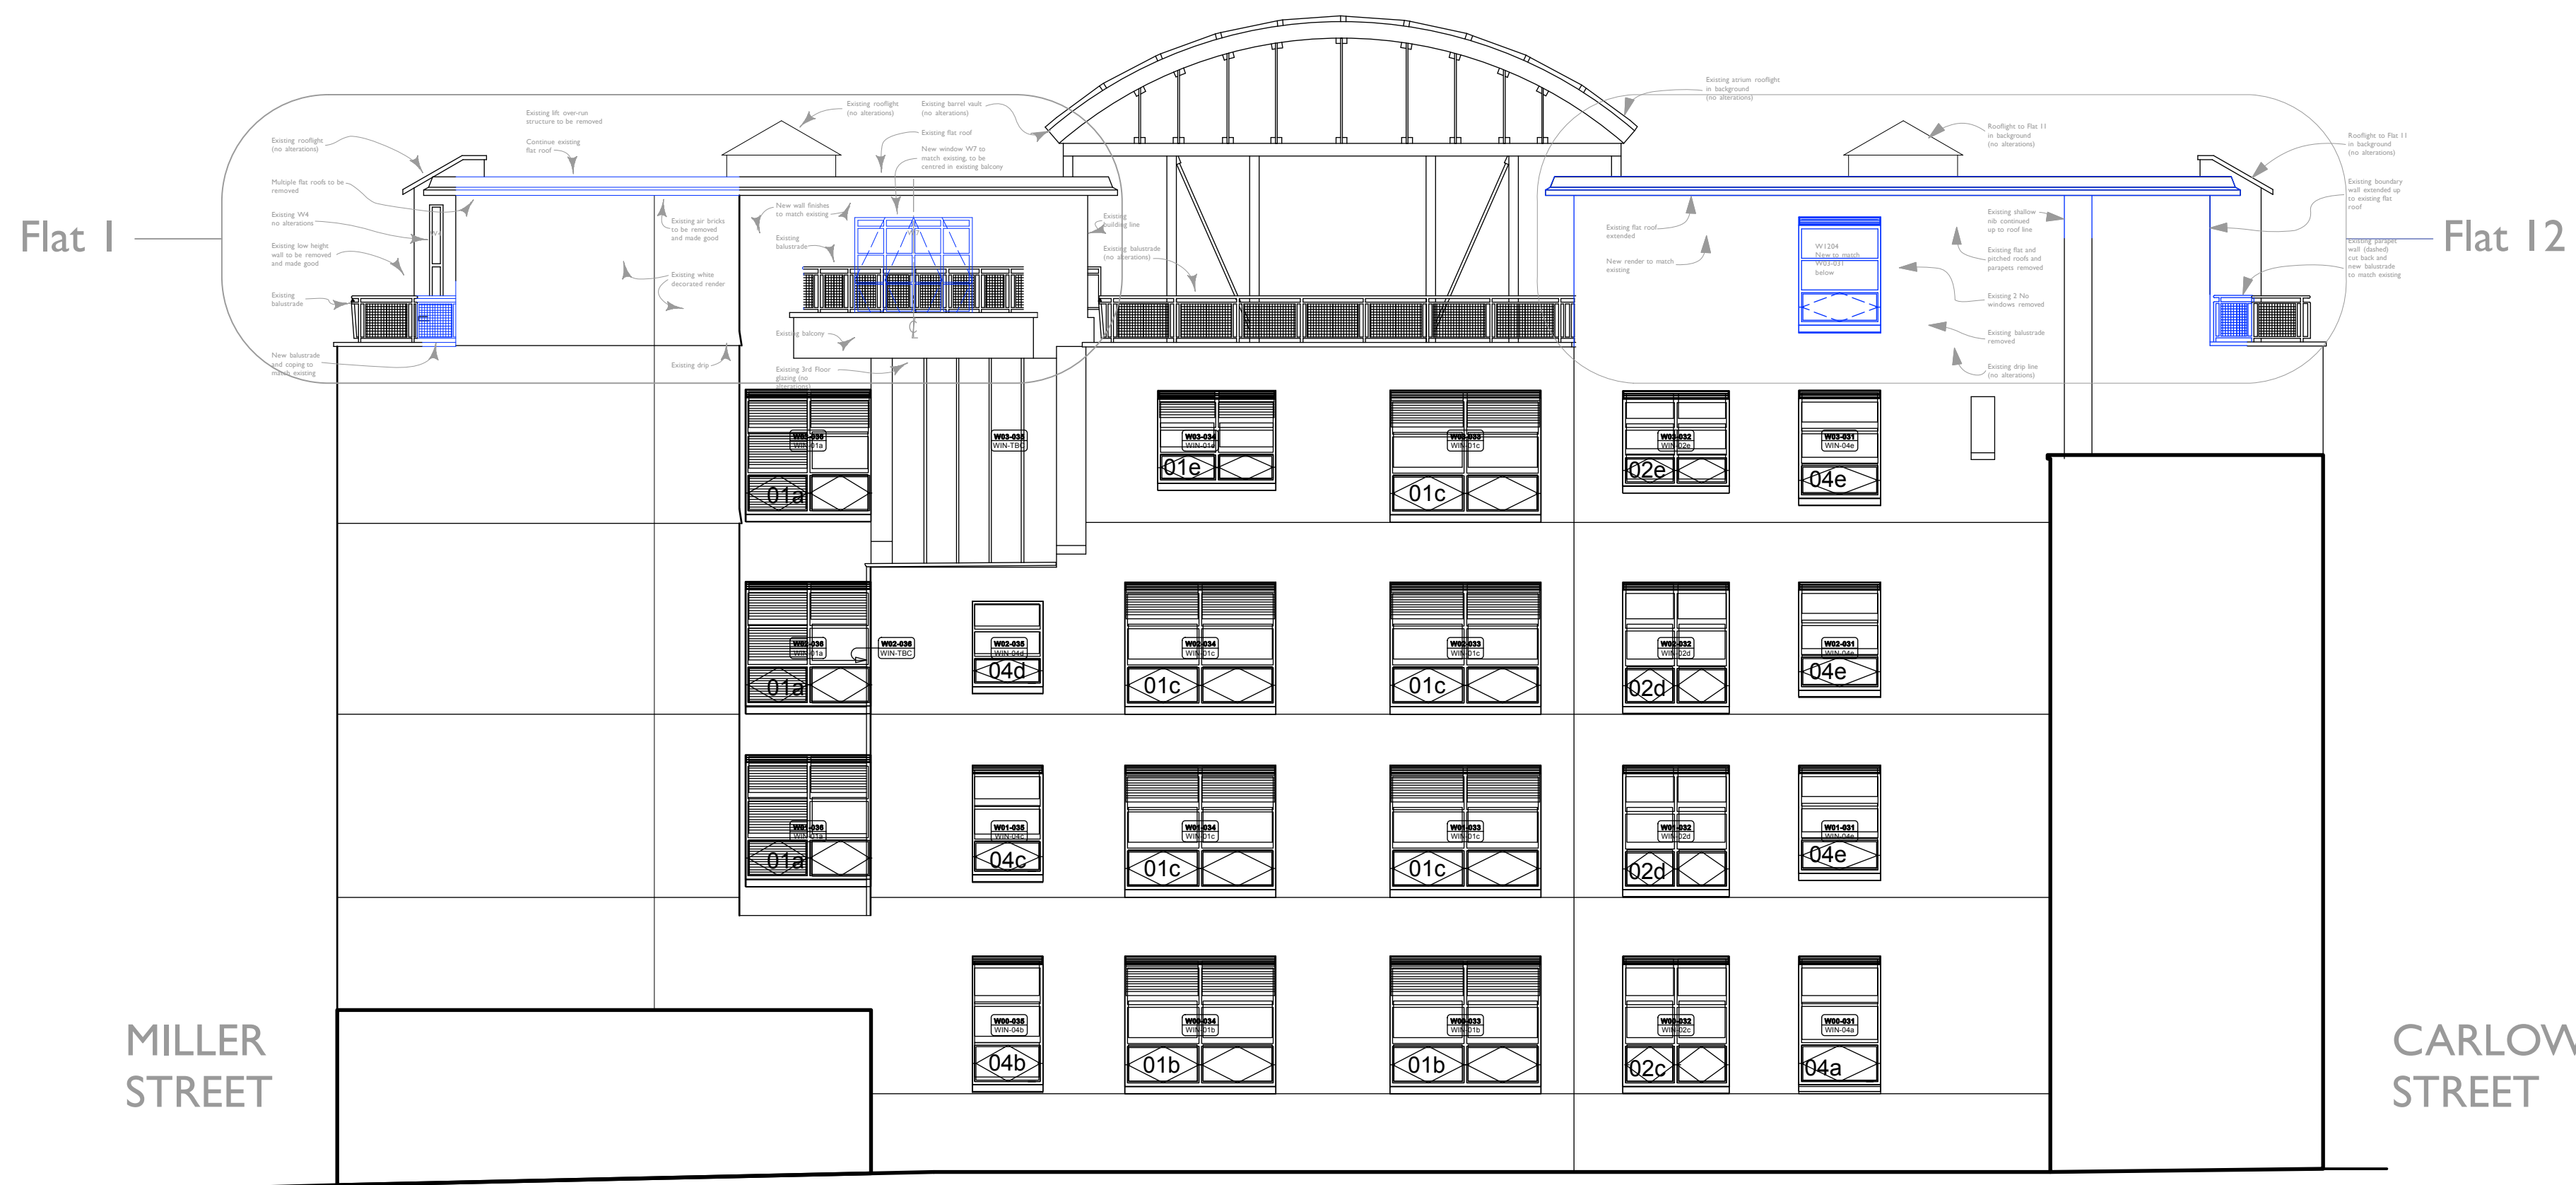


1 North Elevation as PROPOSED
Scale: 1:100



2 West Elevation as PROPOSED
Scale: 1:100

0 1 2 3 4 5 6 7 8 9 10 M

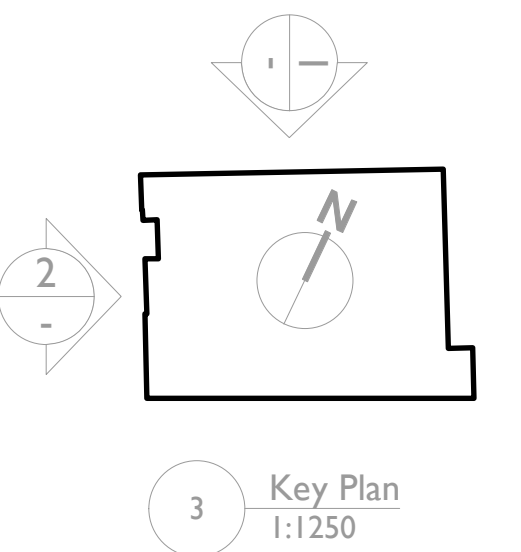

michaelboyland.co.uk

1 Parkview Hse, Miller St, London NW1 7DN
+44 20 7383 0455

Client

GHL Carlow Ltd

Project

Parkview House
NW1 7DN

Drawing

Elevations W&N
As PROPOSED

1:100 @ A1

2/7/2015

Copyright ©
Do not scale

Drawing number

363 12