



Proposed roof light
as Planning
Application
2015/0485/P


PROPOSED ROOF PLAN

 

Proposed roof extension as
Planning Application
2015/0485/P

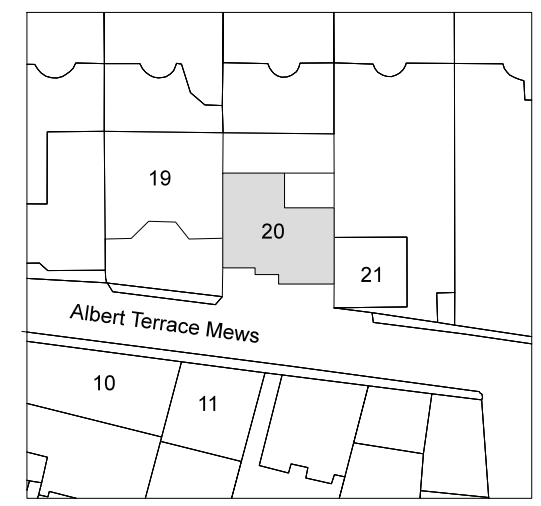

KEY PLAN
nts

 

REV	Description	Date
A	ISSUED FOR PLANNING	20.03.2015

Scale 1:50
Size A3
Drawn by AH

Client
JONATHAN MORLEY

Project
**20 ALBERT TERRACE MEWS,
NW1**

Title
**ROOF PLAN
AS PROPOSED**

File name 1403-P3-GA-204	Rev A
-----------------------------	-----------------

Status
PLANNING