



Proposed roof light
as Planning
Application
2015/0485/P


PROPOSED ROOF ACCESS PLAN

 

Proposed roof extension as
Planning Application
2015/0485/P

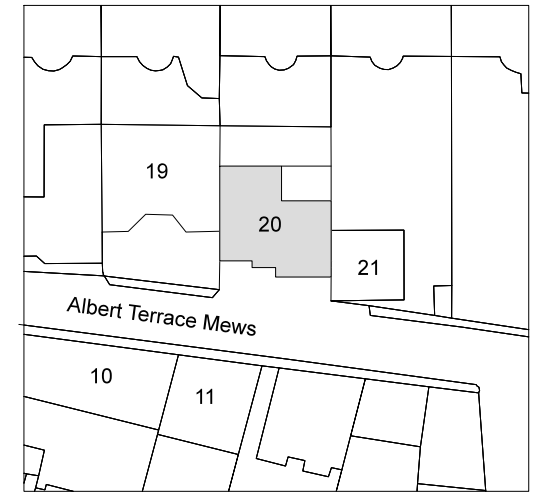

KEY PLAN
nts

 

| | | |
|-----|----------------|------------|
| A | PLANNING ISSUE | 20.03.2015 |
| REV | Description | Date |

Scale 1:50
Size A3
Drawn by AH

Client
JONATHAN MORLEY

Project
**20 ALBERT TERRACE MEWS,
NW1**

Title
**ROOF PLAN
AS PROPOSED**

| | |
|-----------------------------|-----------------|
| File name 1403-P3-GA-203 | Rev A |
|-----------------------------|-----------------|

Status
PLANNING