






1 Obscure glass screen.  
Image for material reference only.




3 Planting: Green Hedge  
Indicative image.

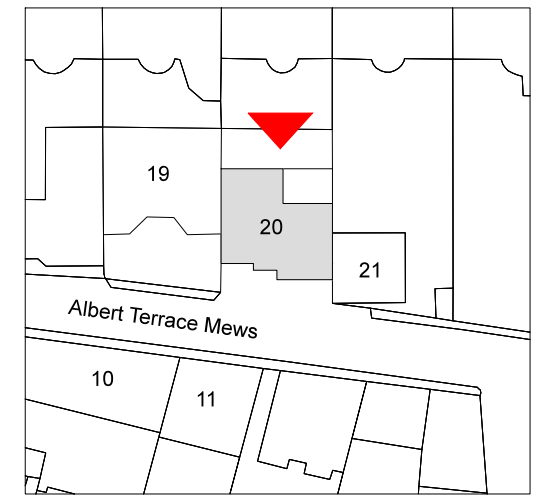

KEY PLAN  
nts

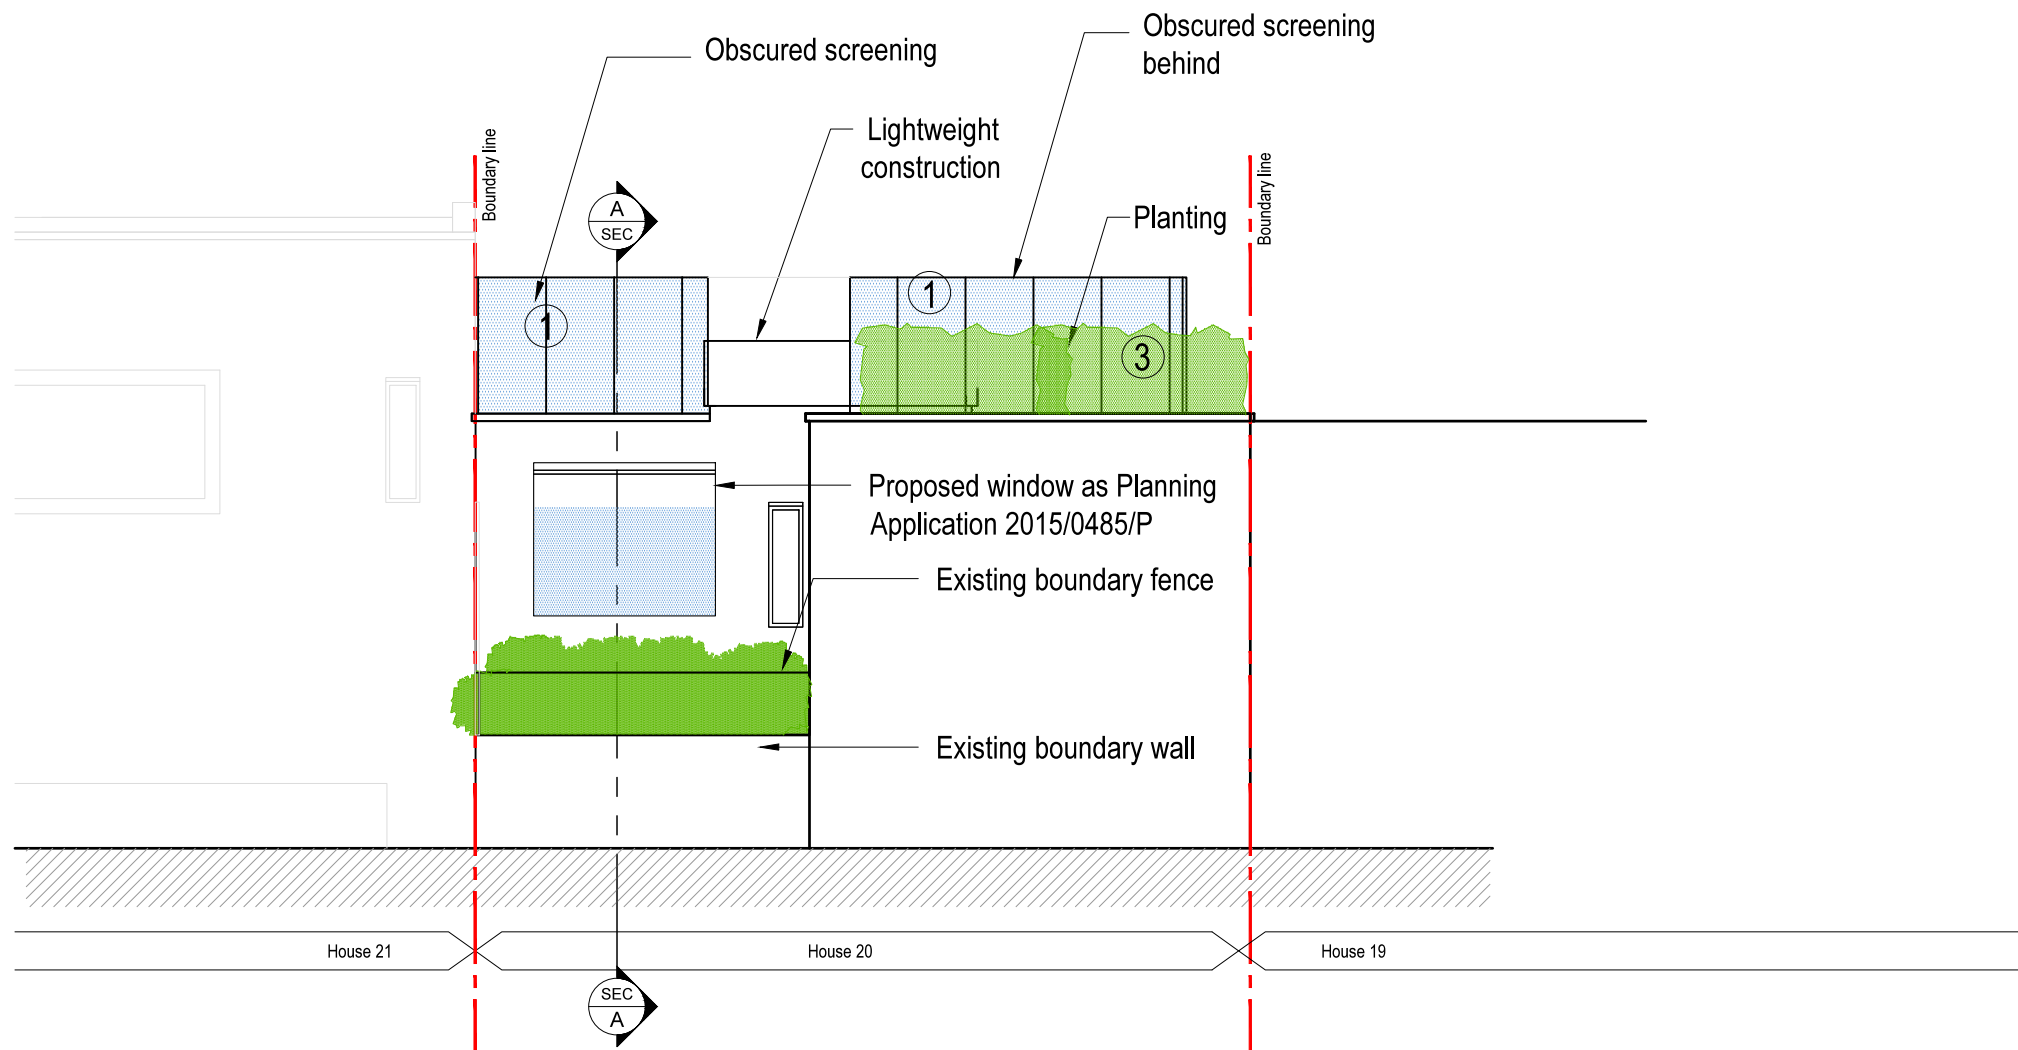 

PROPOSED SOUTH ELEVATION

 

A	ISSUED FOR PLANNING	20.03.2015
REV	Description	Date
	Scale	1:100
	Size	A3
	Drawn by	AH

Client  
**JONATHAN MORLEY**

Project  
**20 ALBERT TERRACE MEWS,  
NW1**

Title  
**SOUTH ELEVATIONS  
AS PROPOSED**

File name 1403-P3-EL-102	Rev <b>A</b>
-----------------------------	-----------------

Status  
**PLANNING**