







1 Obscure glass screen.
Image for material reference only.

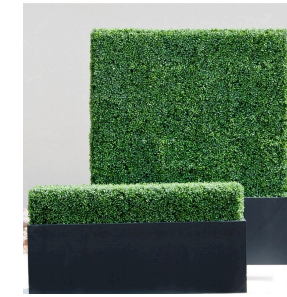


3 Planting: Green Hedge
Indicative image.

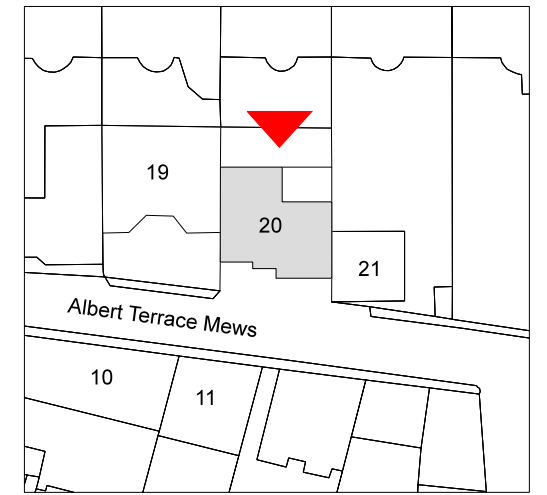

KEY PLAN
nts

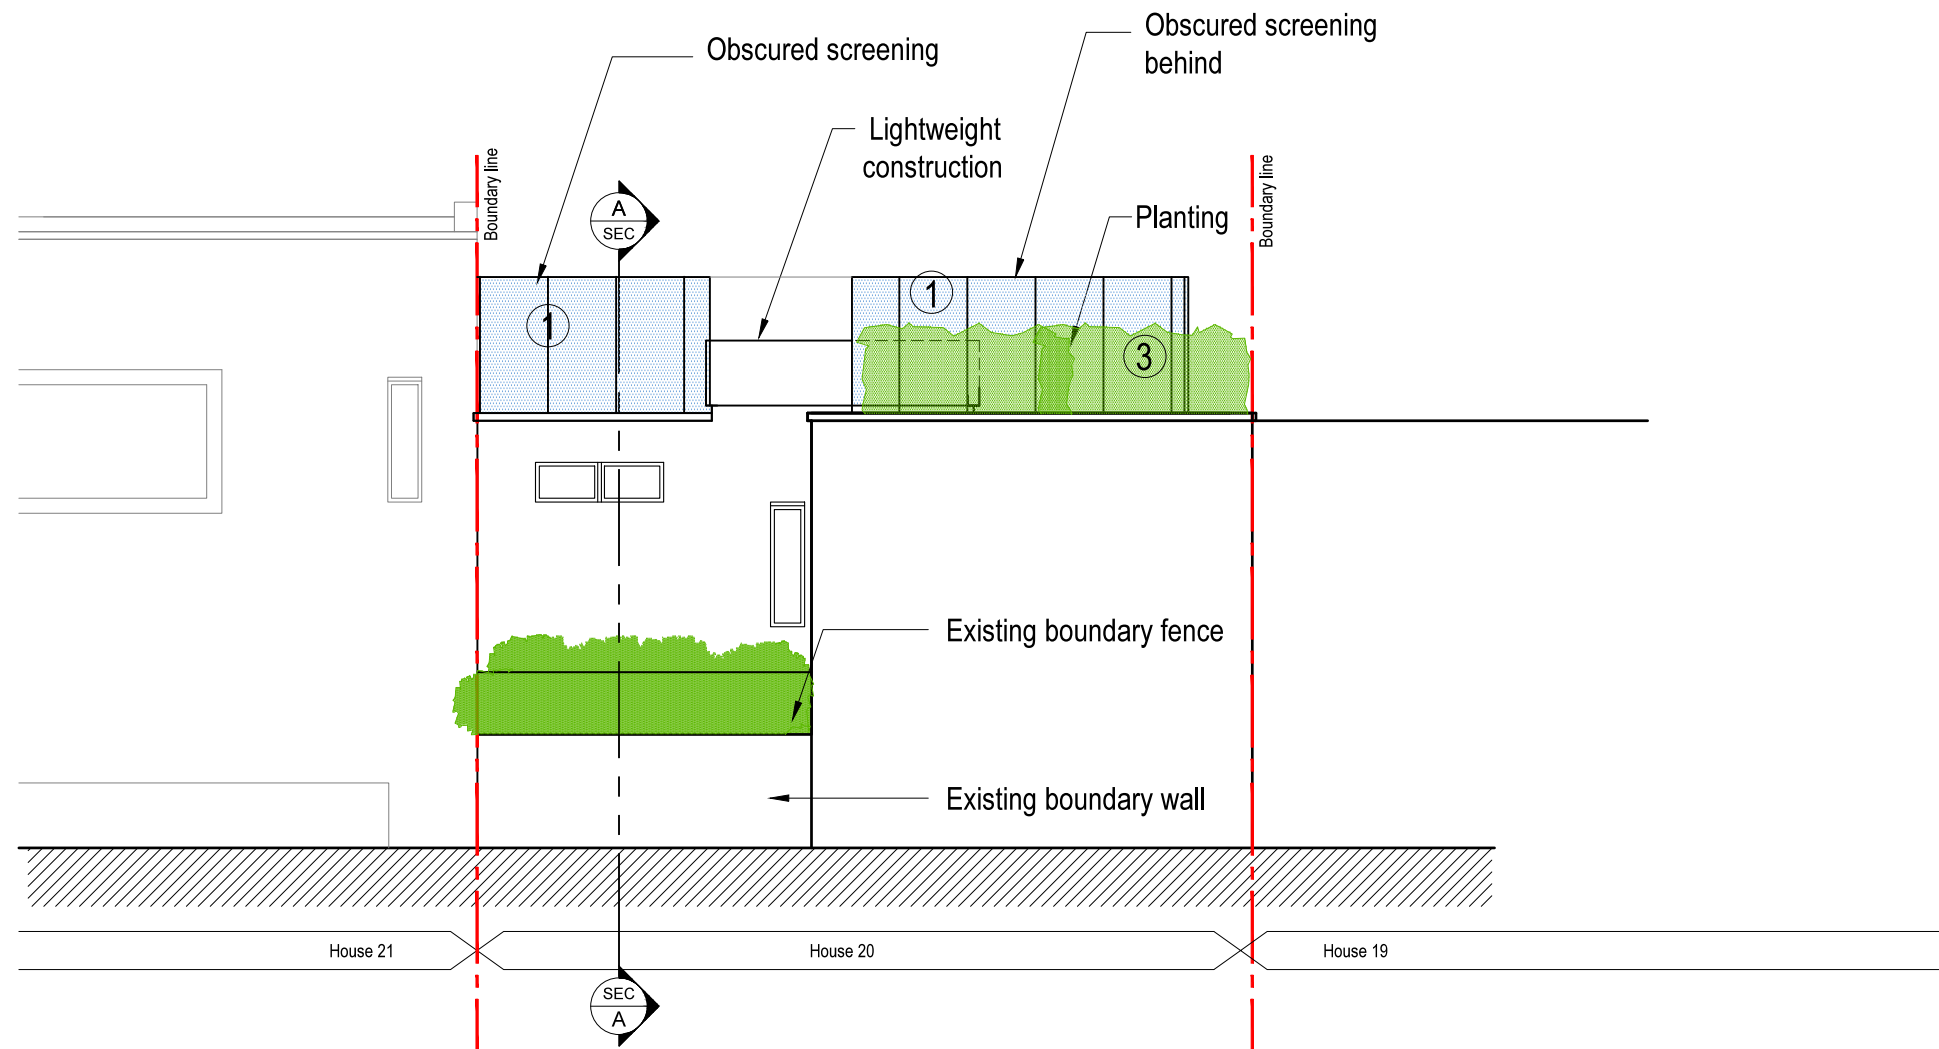 

PROPOSED SOUTH ELEVATION

 

A	ISSUED FOR PLANNING	20.03.2015
REV	Description	Date

Scale 1:100

Size A3

Drawn by AH

Client	JONATHAN MORLEY
Project	20 ALBERT TERRACE MEWS, NW1

Title	SOUTH ELEVATIONS AS PROPOSED
File name	1403-P2-EL-102
Rev	A

Status	PLANNING
--------	----------