



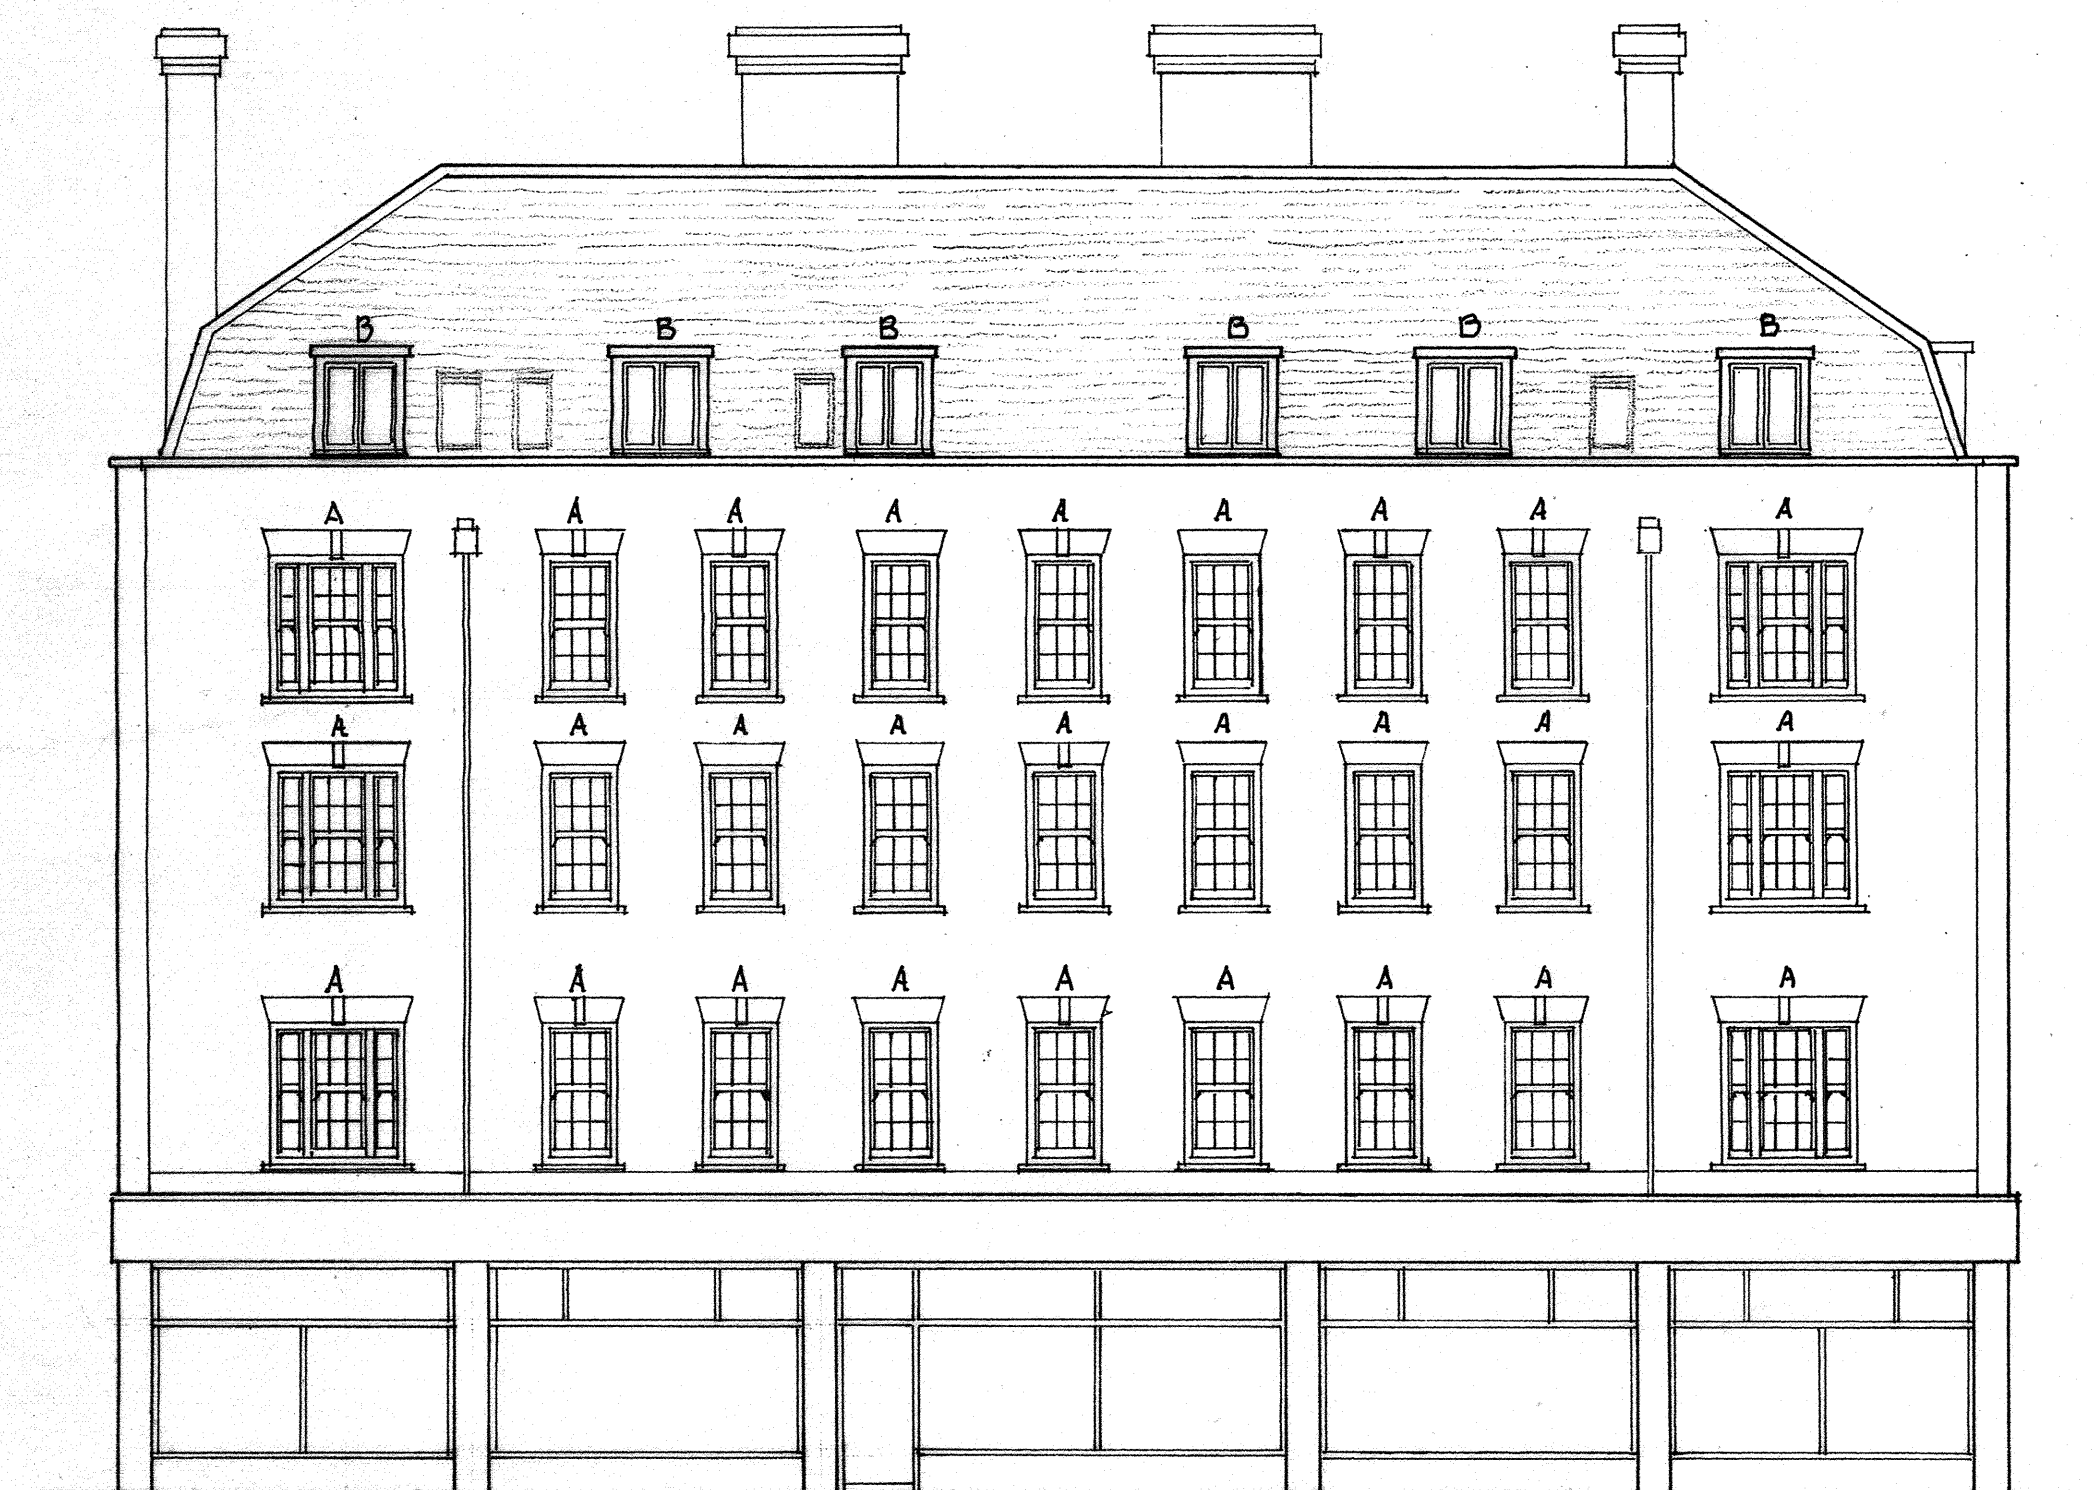

FRONT ELEVATION [CAMDEN ROAD]

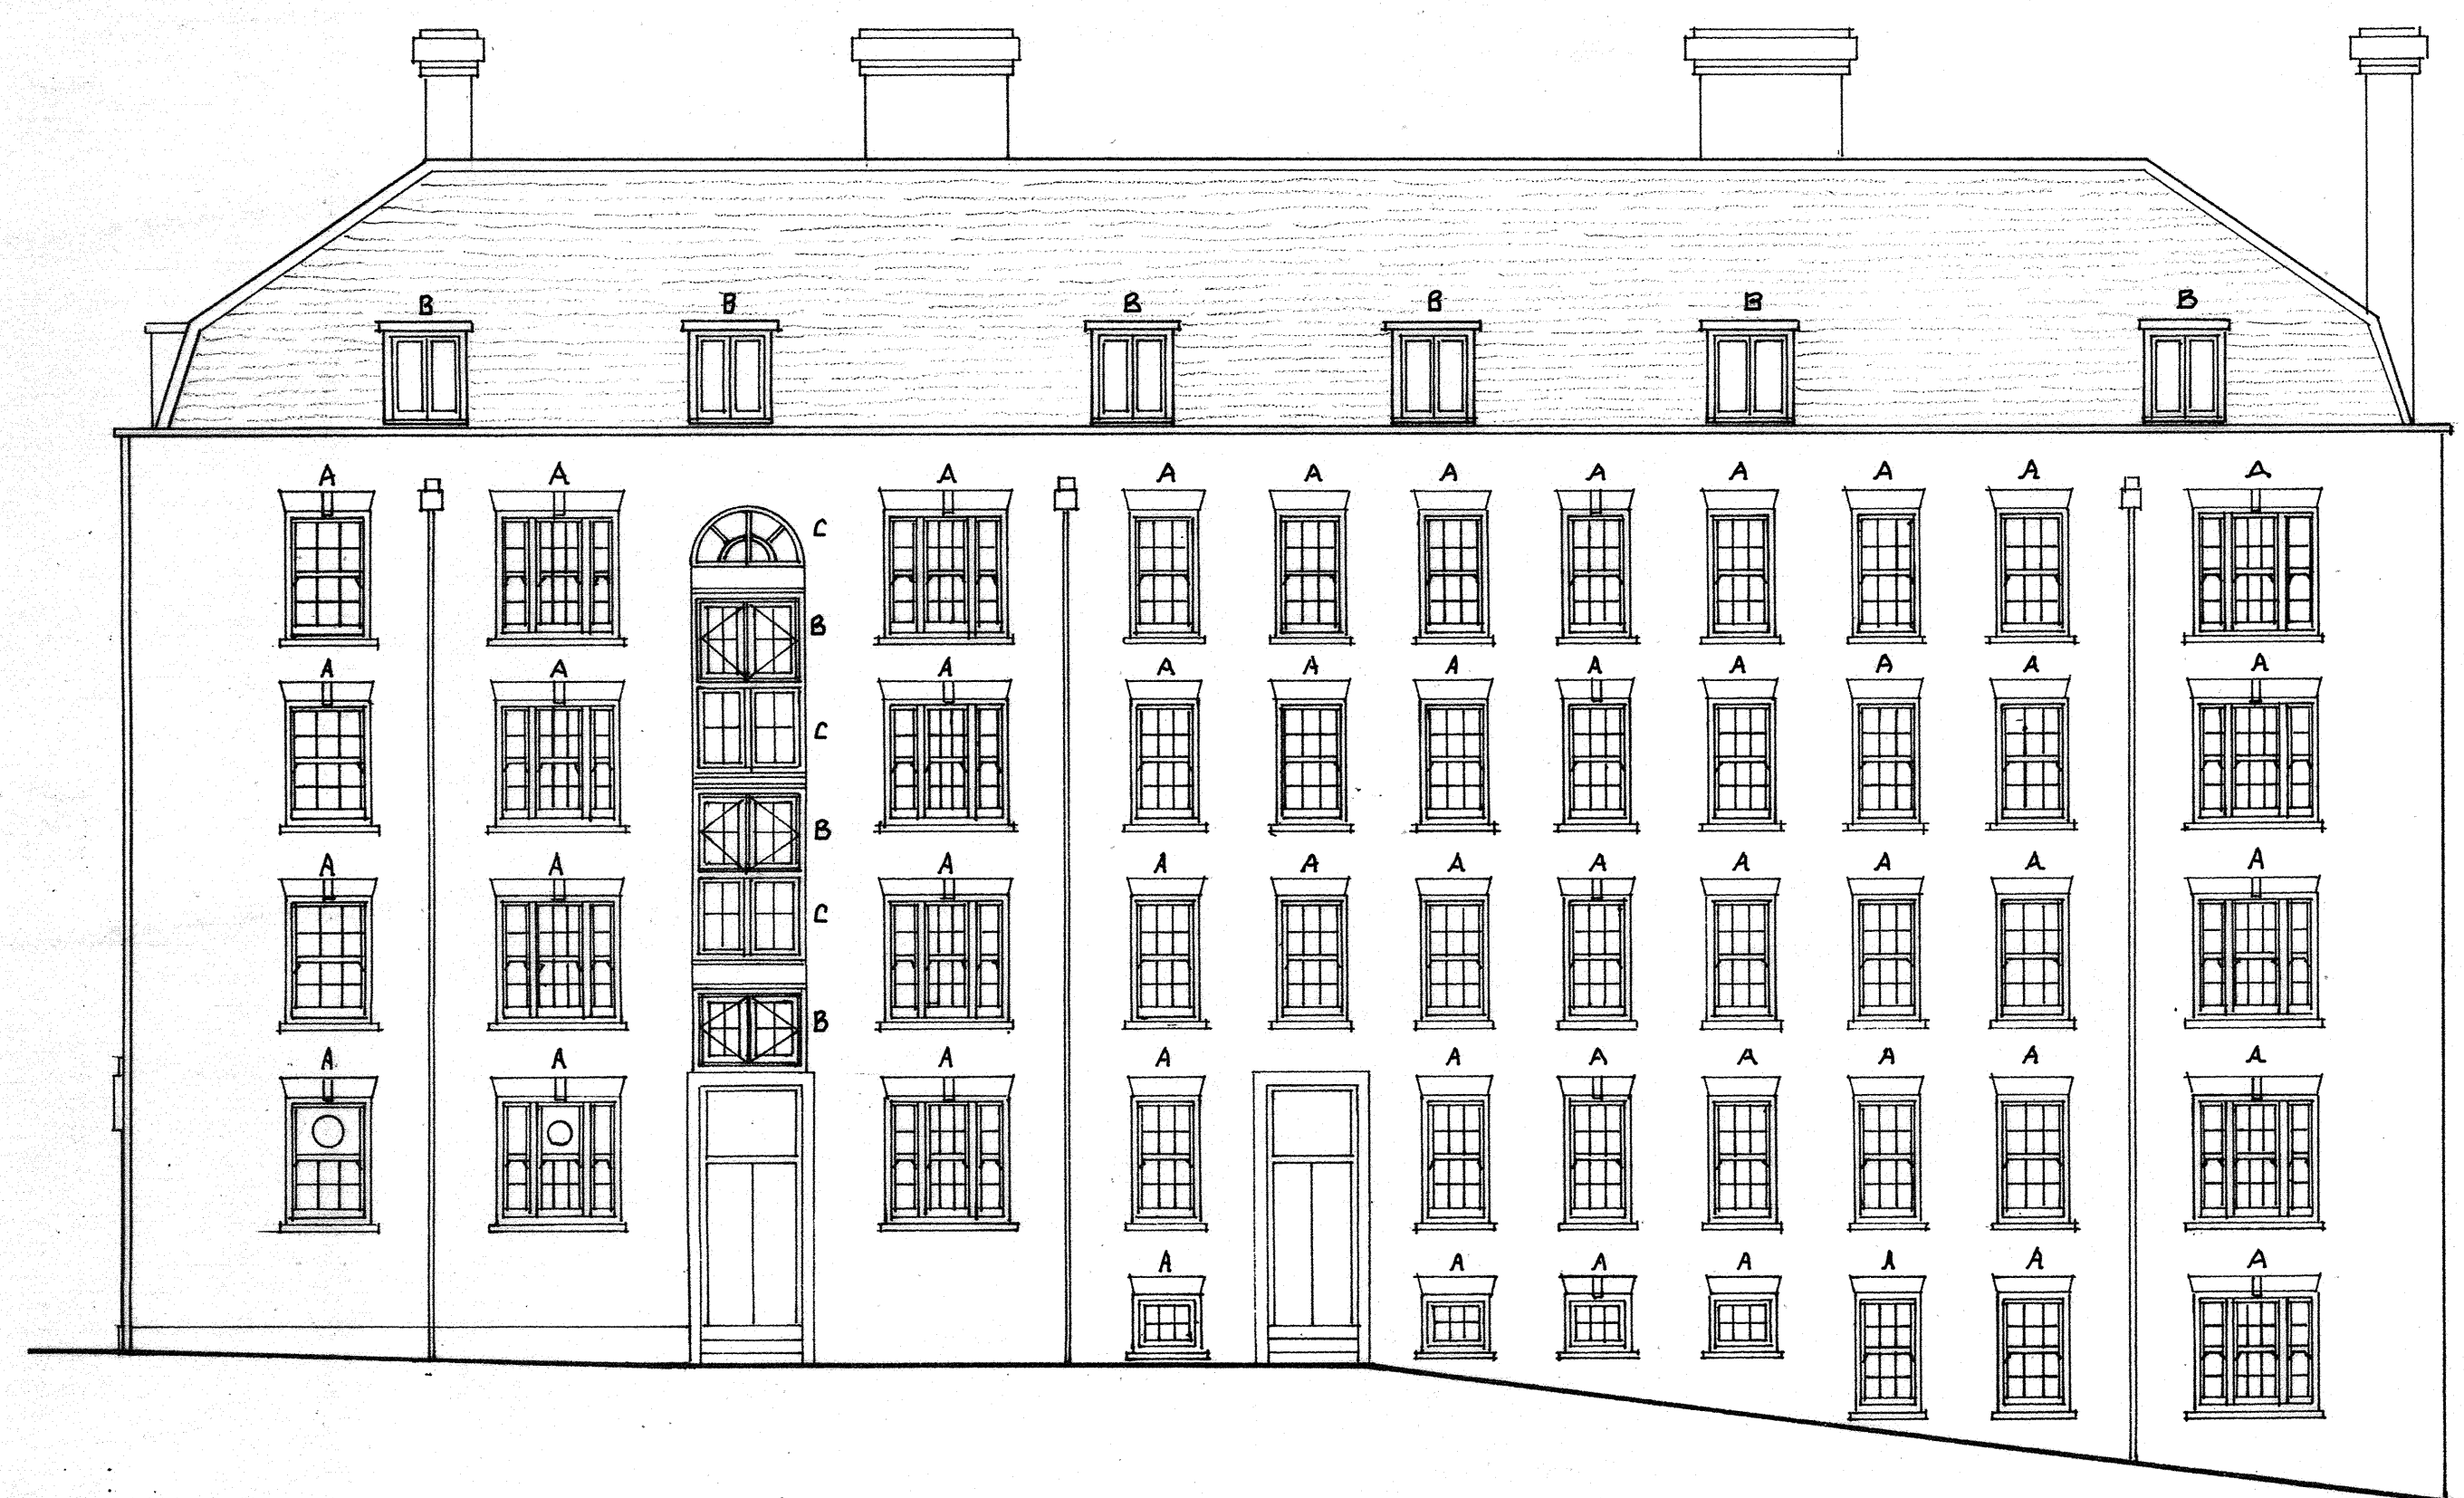

SIDE ELEVATION

NOTES

1. ALL WINDOWS ARE TO BE REPLACED USING TIMBER FRAMED AS EXISTING.
2. ALL STRUCTURAL OPENINGS TO REMAIN AS EXISTING.
3. ALL WINDOW PATTERNS OF NEW WINDOWS TO BE AS EXISTING
4. NEW TIMBER FRAMES AND SASHES TO BE TREATED WITH A WATER-BASED PRESERVATIVE TREATMENT, APPLIED BY IMMERSION COAT, FOLLOWED BY A MINIMUM ONE COAT BASECOAT PRIMER AND TWO FURTHER COATS OF FACTORY APPLIED MICROPOROUS PAINT FINISH - COLOUR - WHITE. DRY PAINT FINISH TO BE 60-100 MICRONS, TO A 30% SILK GLOSS LEVEL.
5. GLAZING TO BE 28mm THICK DOUBLE GLAZED UNITS, COMPRISING 2 LEAFS 4mm TOUGHENED GLASS WITH A 20mm ARGON GAS FILLED CAVITY. LOW E COATING TO INTERNAL SURFACE OF GLASS.
6. SASHES INCORPORATING EXISTING EXTRACT UNITS TO BE GLAZED WITH A 28mm THICK INSULATED COMPOSITE PANEL, FACED BOTH SIDES USING WHITE TRESPA PANELS.
7. ANY DISTURBED FINISHES TO BE MADE GOOD TO APPROVED STANDARD.

WINDOW LEGEND (NOTE:- ALL WINDOWS BY MESSRS. ARDEN WINDOWS LIMITED).

TYPE 'A' :- VERTICAL SLIDING SASH WINDOWS - REF. AW KINWARD

TYPE 'B' :- DOUBLE SIDE HUNG CASEMENT WINDOWS - CONCEALED CENTRE MULLION - REF. AW HATHAWAY.

TYPE 'C' :- FIXED LIGHT WINDOWS - REF. AW WARWICK DIRECT GLAZED.

REPLACEMENT OF WINDOWS AT FLATS No. 1-22, BARNES HOUSE, 9-15 CAMDEN ROAD, LONDON NW1 9LQ.	JUNE 2015
	SCALE 1:100 @ A1 SIZE
	0615/426-02
ELEVATIONS AS PROPOSED	