





Existing Front Elevation

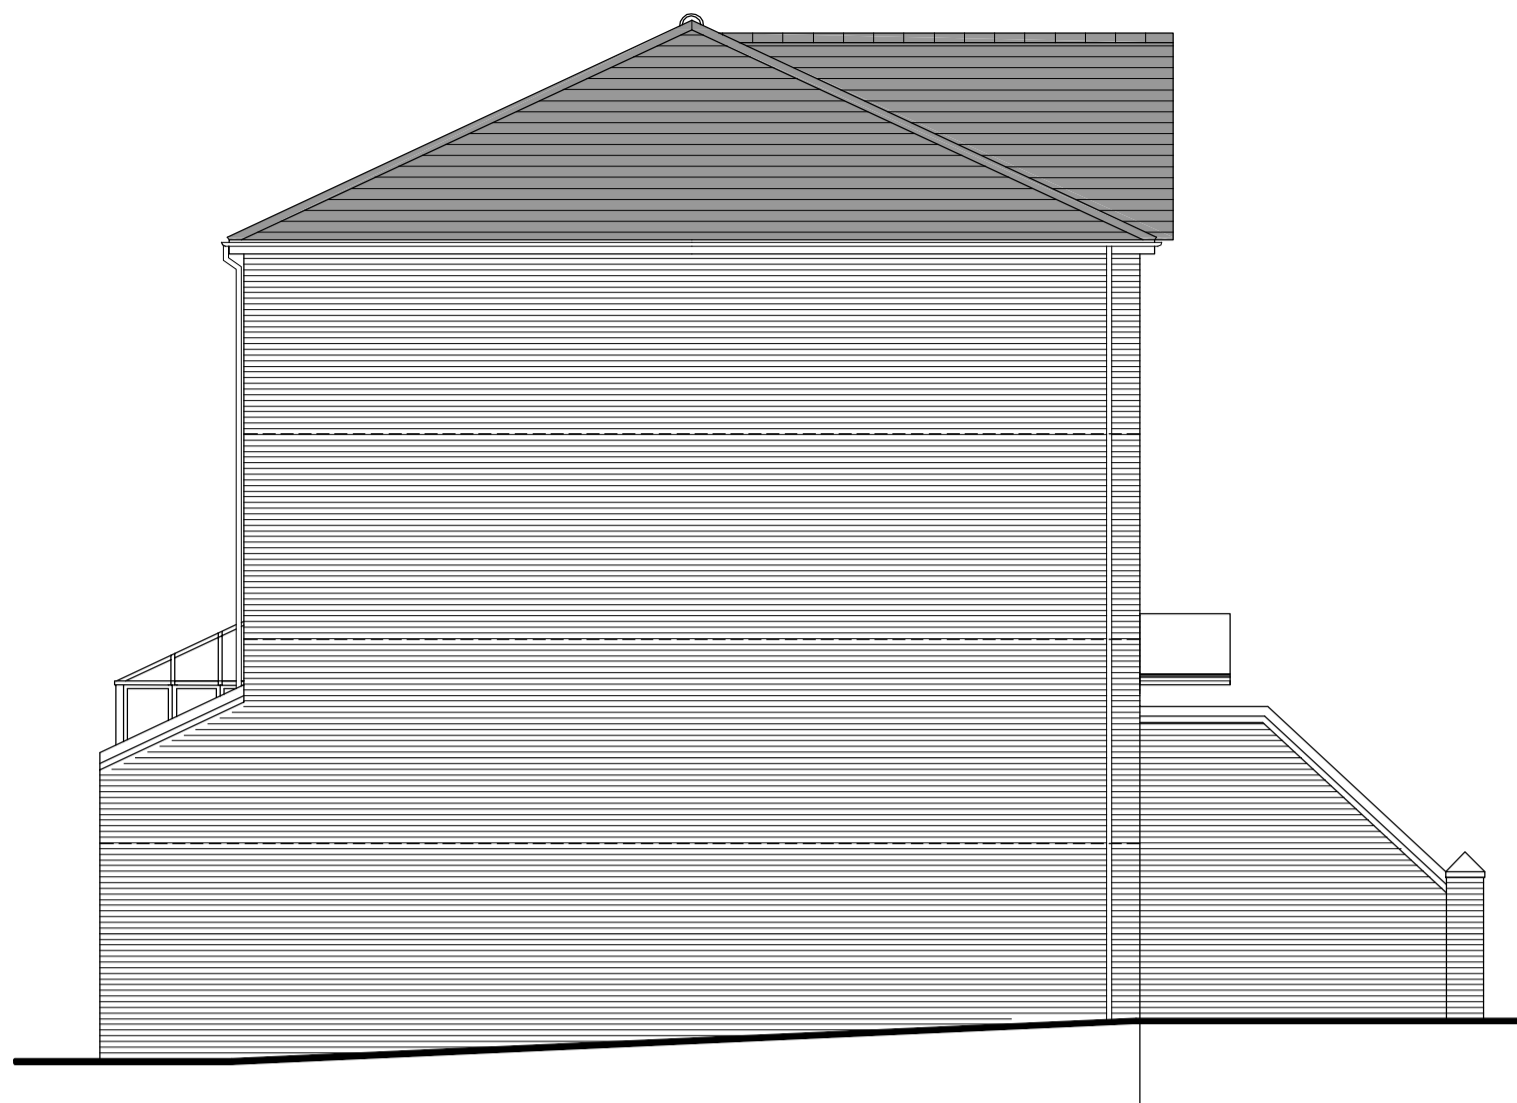


Existing Side Elevation




Existing Rear Elevation

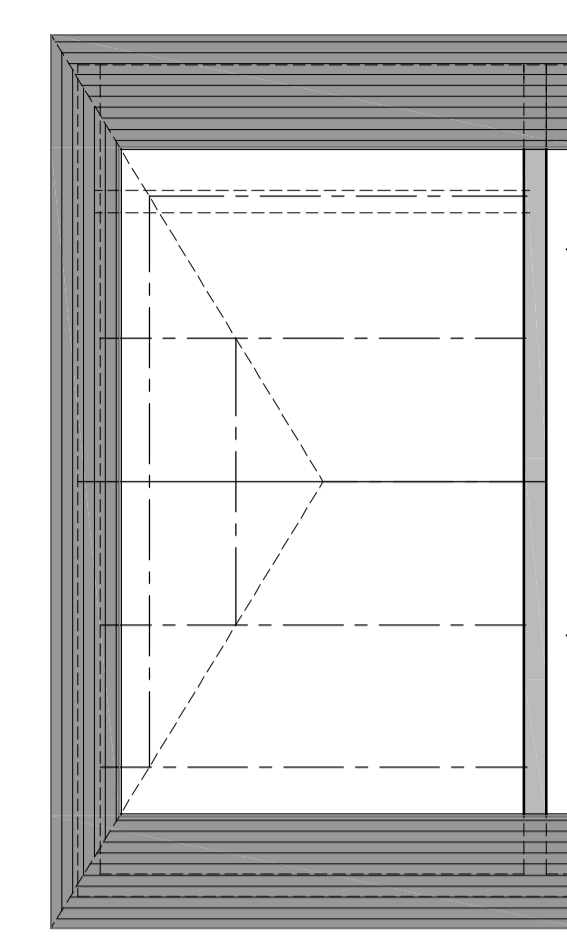


Existing Loft Space

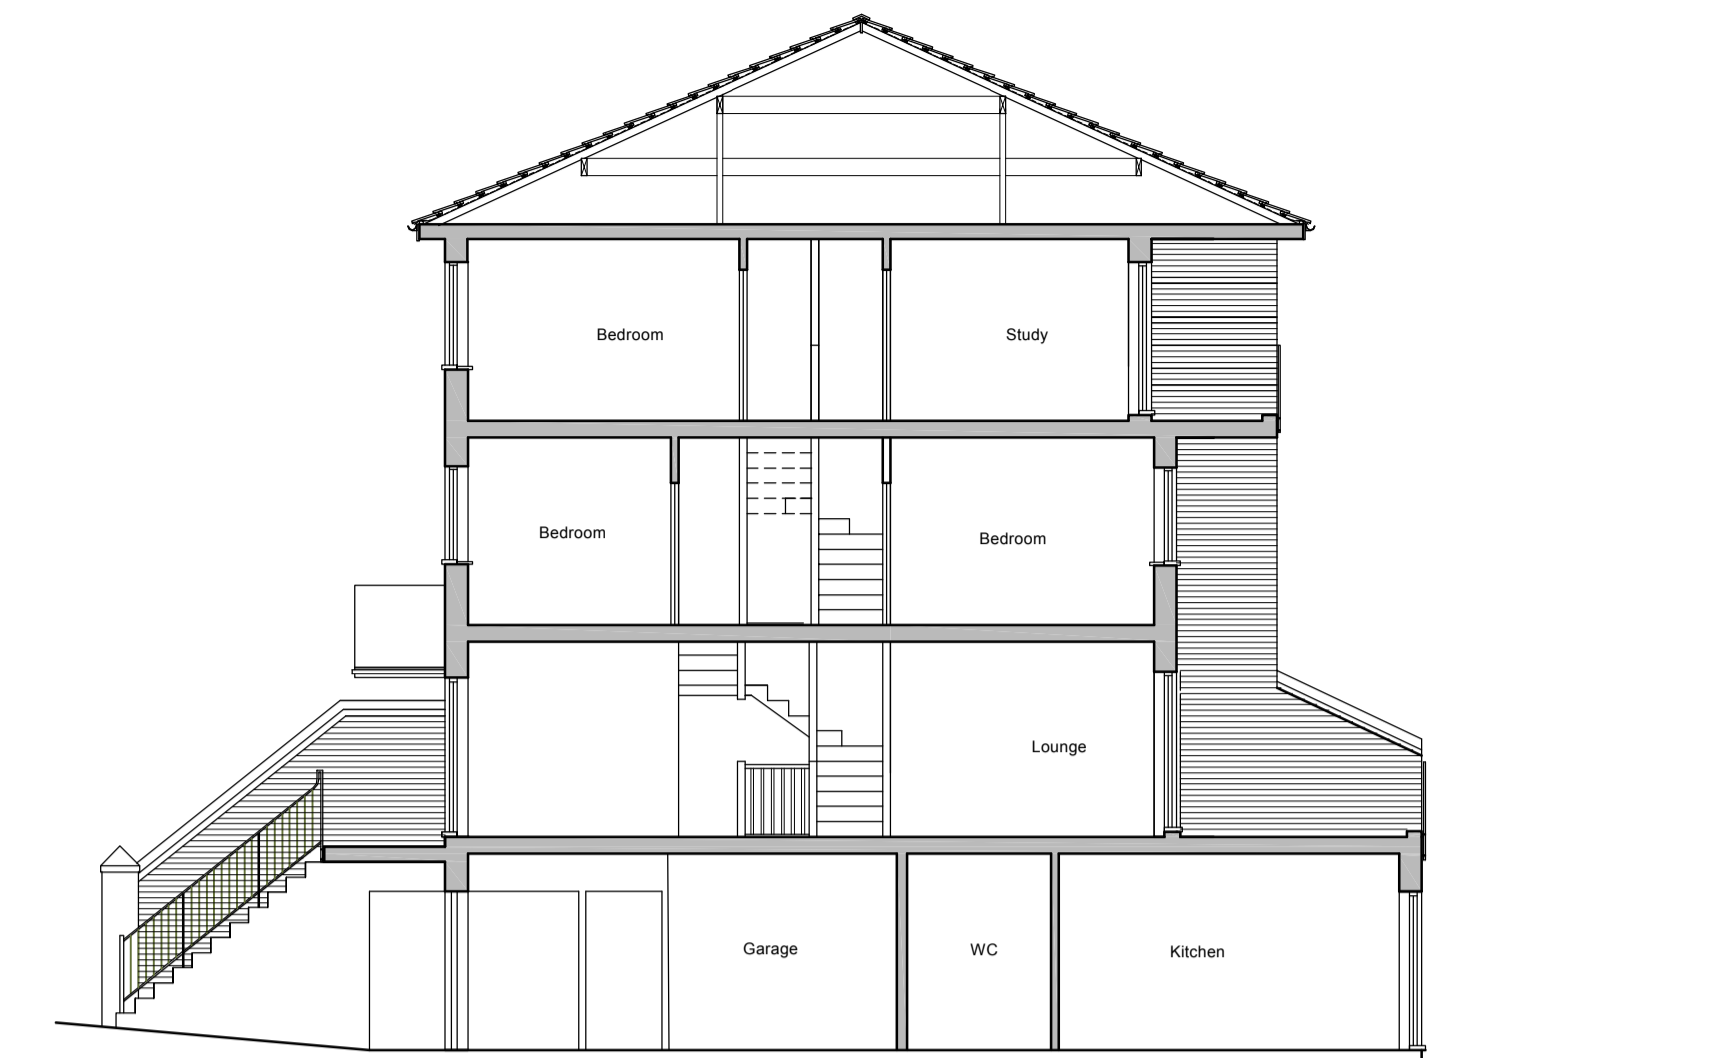


Section A - A

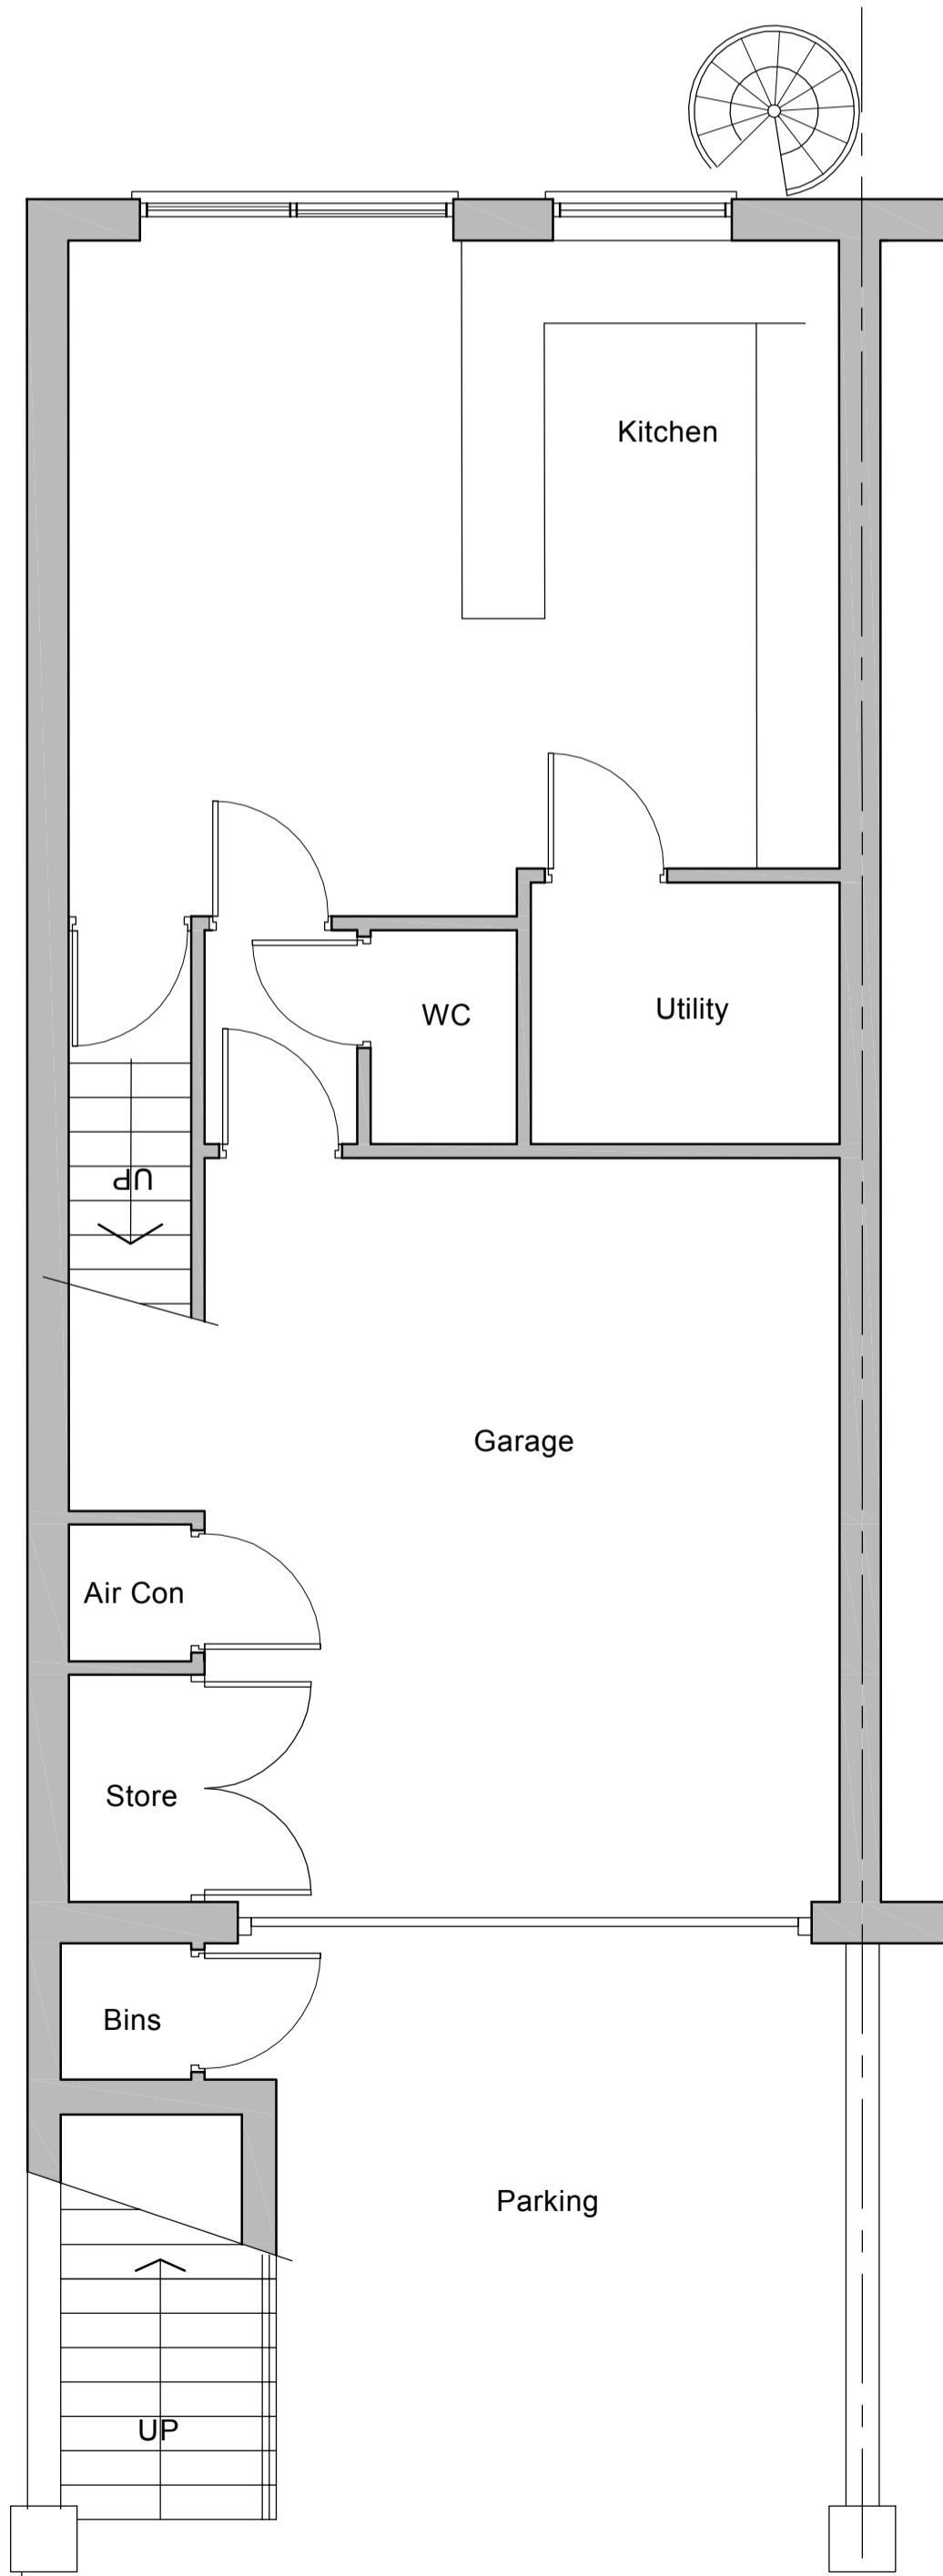


Existing Lower Ground Floor Plan

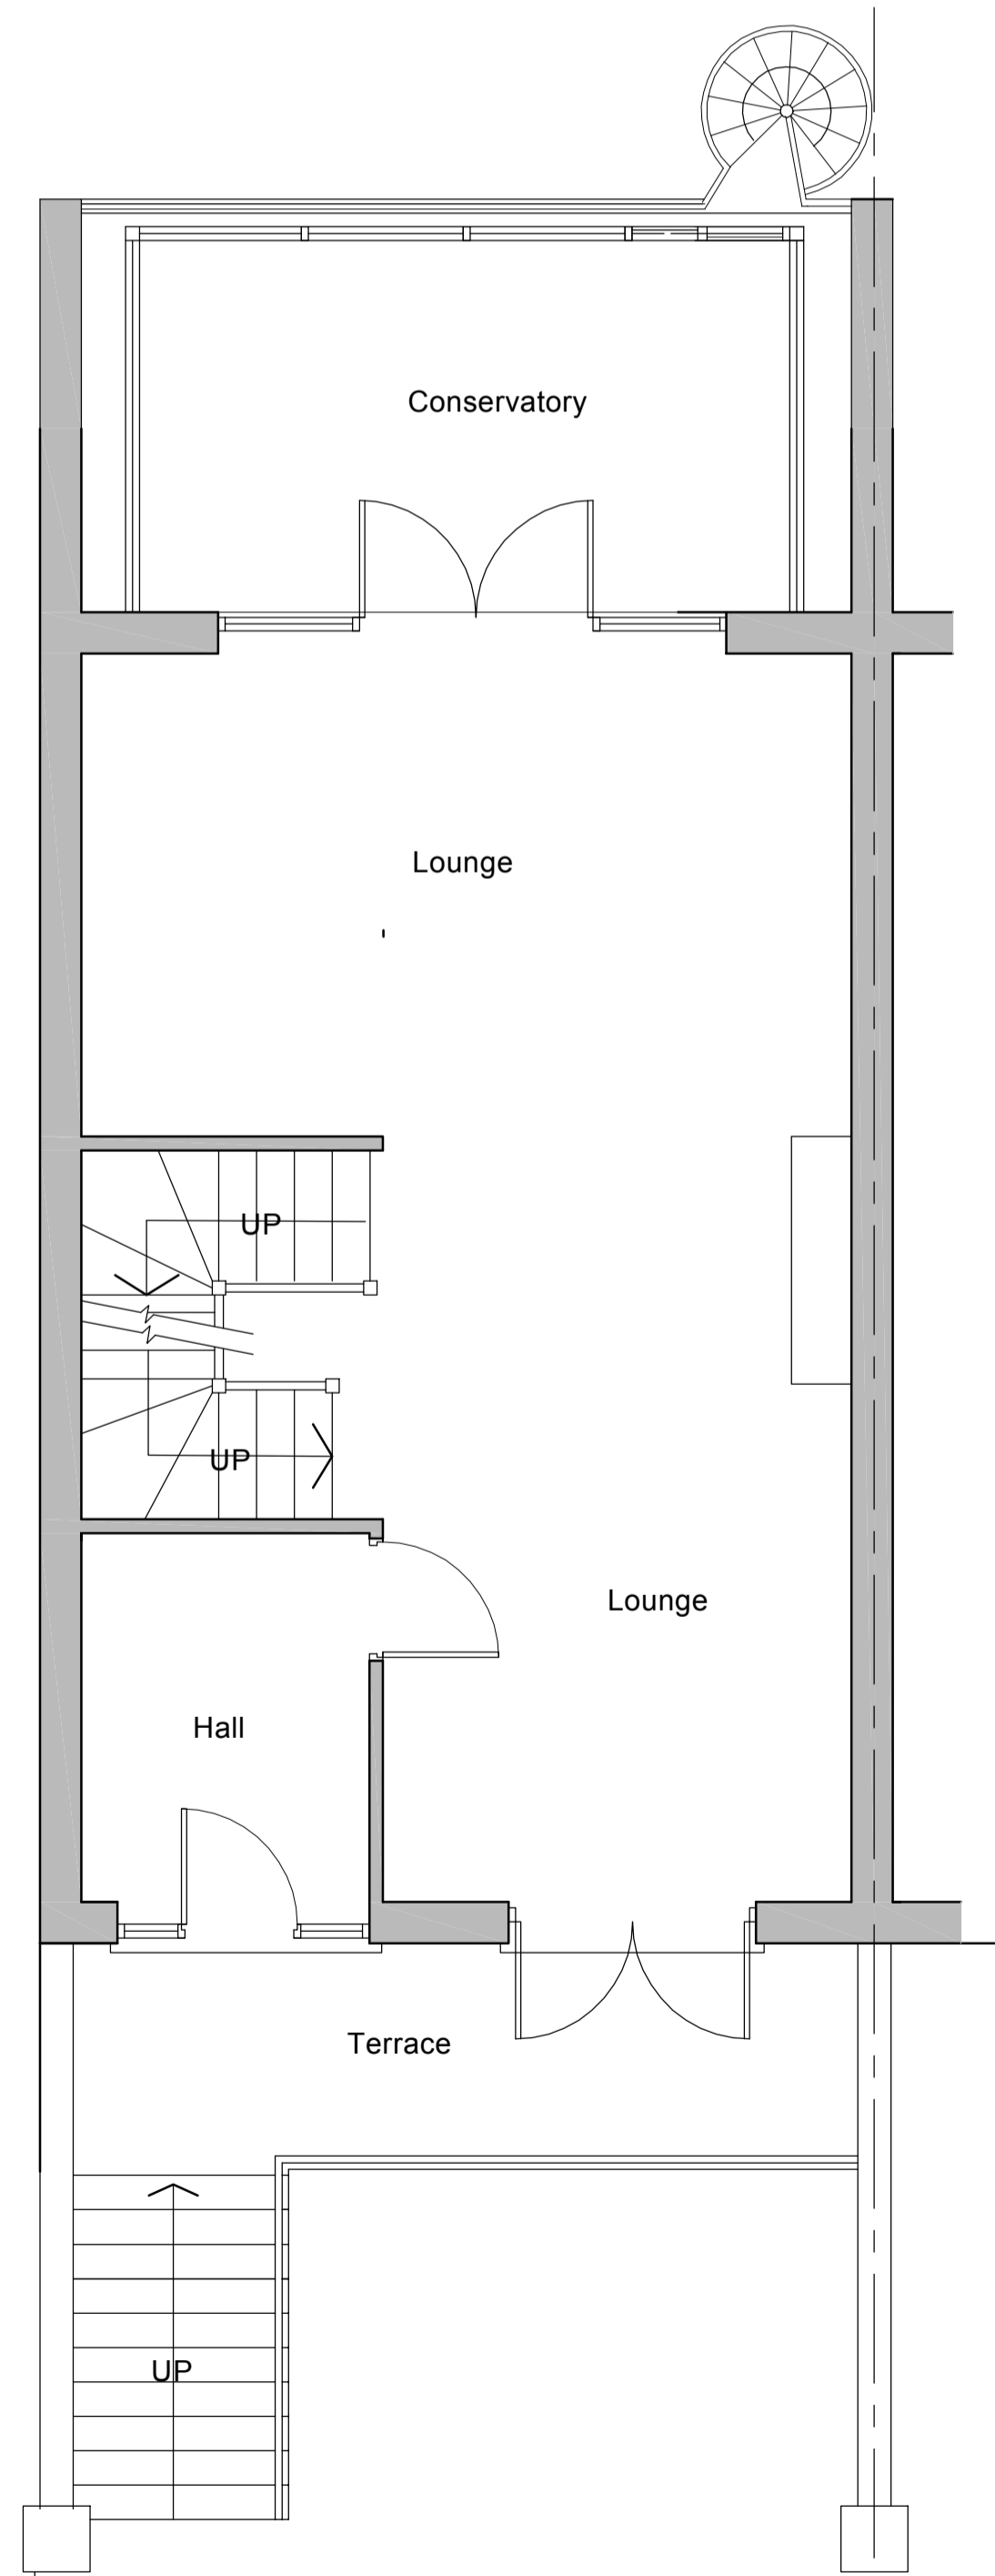

Existing Ground Floor Plan

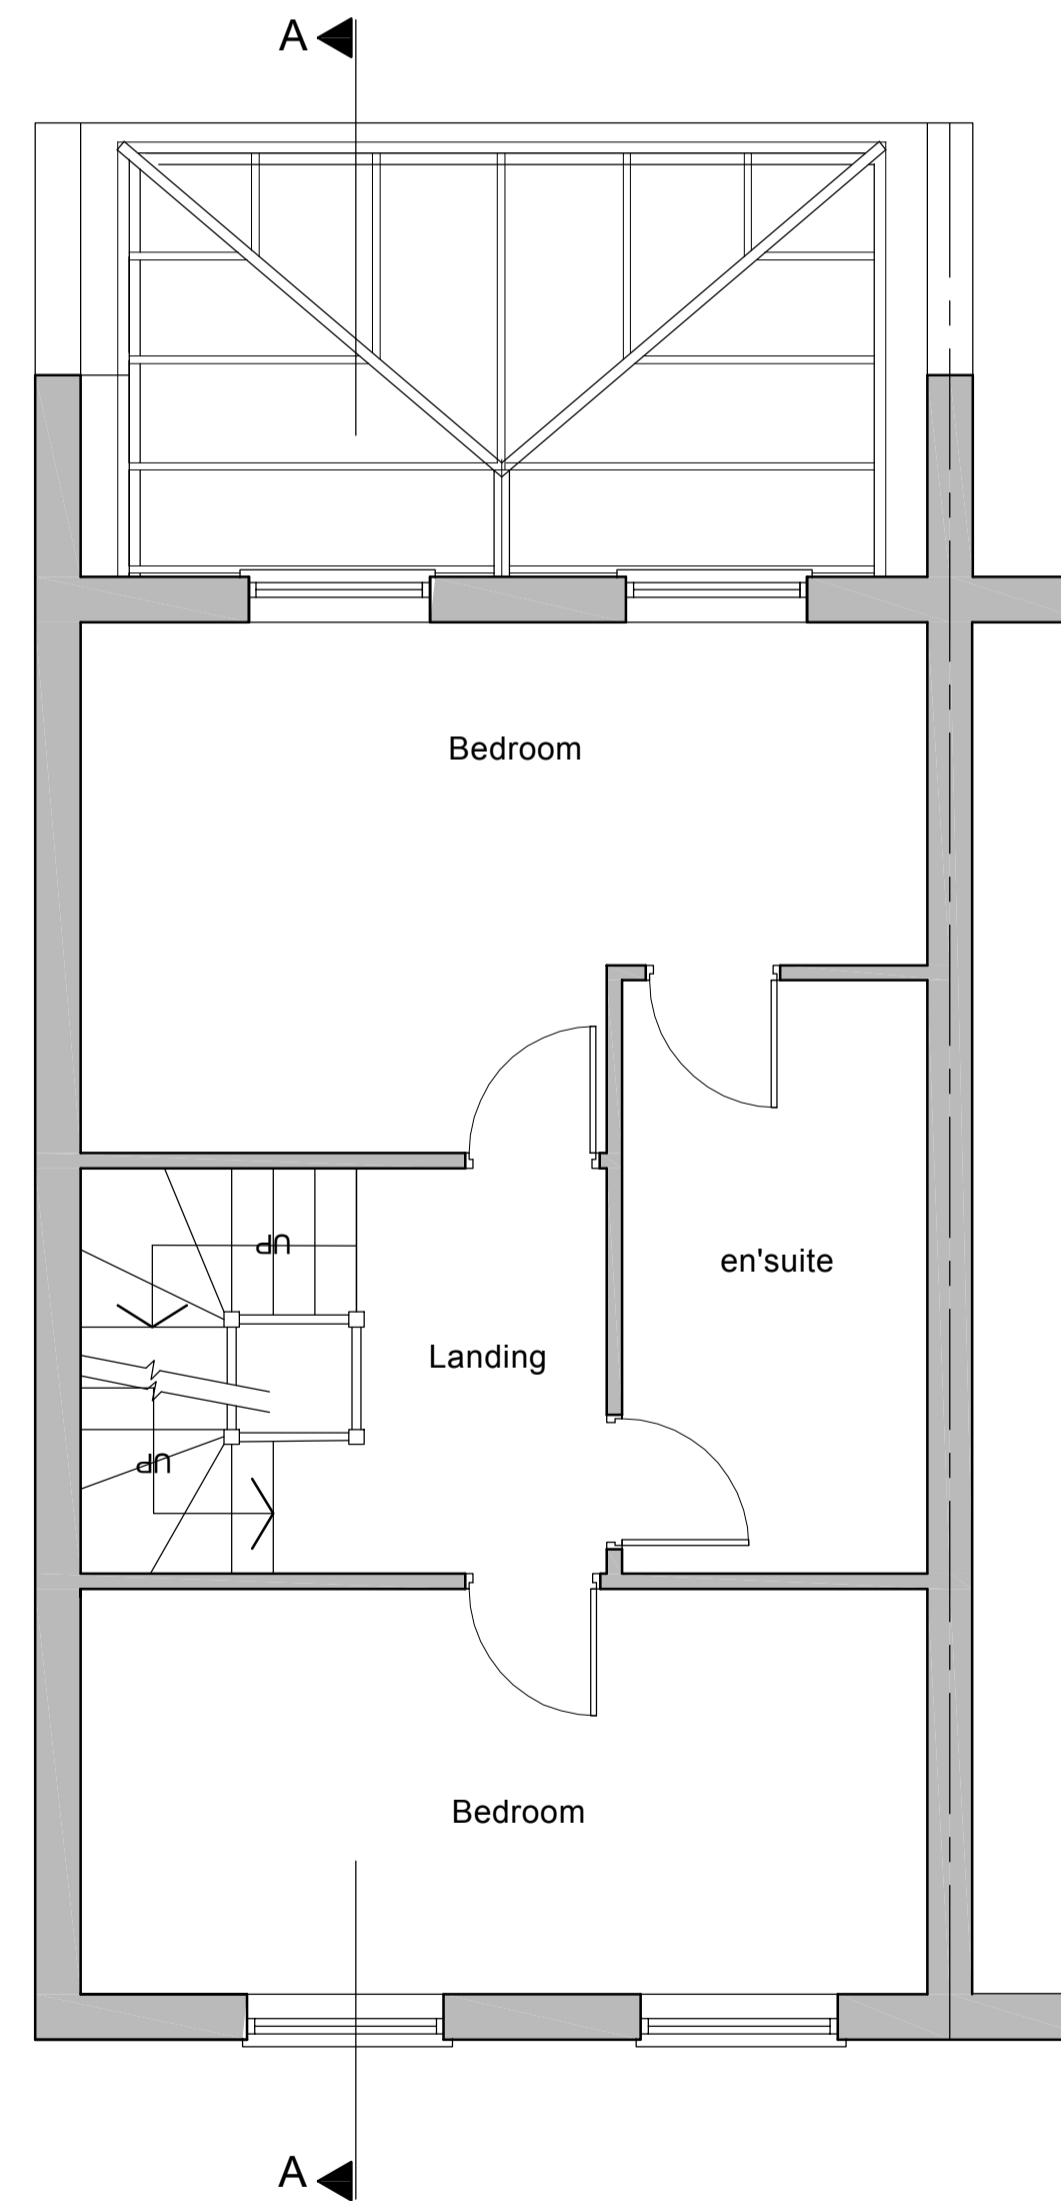

Existing First Floor Plan

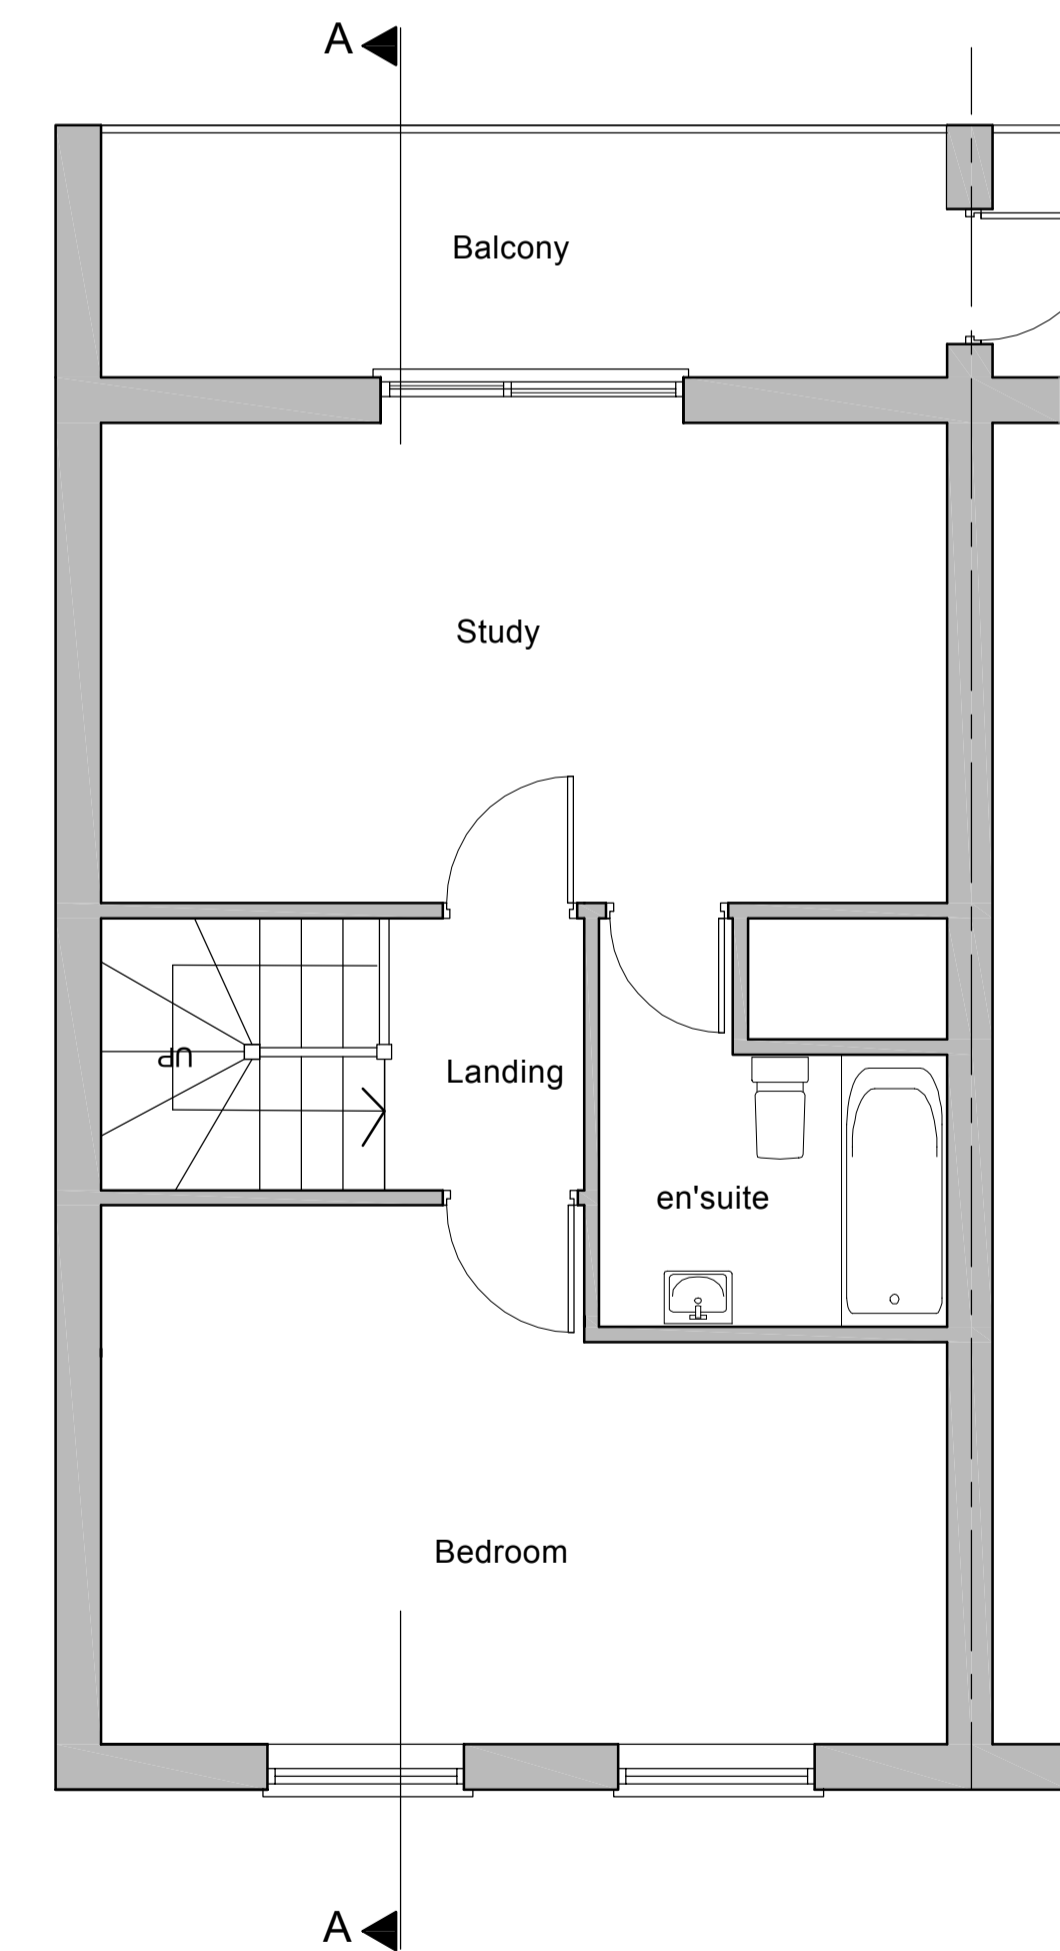

Existing Second Floor Plan

GENERAL NOTES:  
Any discrepancy found between this and any schedule or specification must be referred back to the consultant before work is executed. All dimensions to be checked on site. This drawing must not be copied in whole or in part without the prior written permission of John Parry Jones

revisions		
no	description	date

project  
**1 Victoria Rise  
Hilgrove Road,  
London  
NW6 4TH**

client:  
**Mr A. Taylor**

title:  
**Existing Plans and Elevations**

date:  
scale: 1:50, 1:100 @ A1  
drawn:

**architectural design**  
john parry jones  
designing for - retail - commercial - residential  
1 Llwynon Terrace  
Great Orme,  
Llandudno,  
Conwy,  
LL30 2QP  
Tel: 01492 873042  
Mail: 07778 636752  
email: jparry@ad.co.uk  
www.jparryarchitecturalsigns.co.uk

project no.	job no.	rev
567 - 05 - 15	01	