

NOTES:
 1. Do not scale drawings
 2. All dimensional discrepancies to be reported to architect
 3. The contractor must check all dimensions on site before construction / fabrication
 THIS DRAWING HAS BEEN PREPARED BY DS DESIGN SOLUTIONS AND THE DATA CONTAINED HEREIN MAY BE USED OR REPRODUCED ONLY WITH DS DESIGN SOLUTIONS' APPROVAL.



No. 50

No. 46

Existing Front Elevation
 Scale 1:50 @A1

Rev.	Description	Date	Signed	Checked

Issued For
FOR COMMENTS


Drawing Scale = 1:50 @ A1
 1:100 @ A3

Project
 48 Elsworthy Road
 London NW3

Drawing Title
 Existing Front Elevation

DS 561 Finchley Road
 London NW3 7 8 J
 Phone 020 7433 3939
 Fax 020 7794 4279
 design solutions www.DesignSolutionsUK.com

North	Scale	Drawn by
	1:100 @ A3	JP
Date	Checked by	
01.12.2014	DS	
Project no.	Drawing no.	Revision
14/0296	30	00

 

NOTES:
 1. Do not scale drawings
 2. All dimensional discrepancies to be reported to architect
 3. The contractor must check all dimensions on site before construction / fabrication
 THIS DRAWING HAS BEEN PREPARED BY DS DESIGN SOLUTIONS AND THE DATA CONTAINED HEREIN MAY BE USED OR REPRODUCED ONLY WITH DS DESIGN SOLUTIONS APPROVAL.



No. 46

No. 50

Existing Rear Elevation
 Scale 1:50 @A1

Rev.	Description	Date	Signed	Checked

Issued For
FOR COMMENTS

Drawing Scale = 1:50 @ A1
 1:100 @ A3



Project
 48 Elsworthy Road
 London NW3

Drawing Title
 Existing Rear Elevation

DS 561 Finchley Road
 London NW3 7 8 J
 Phone 020 7433 3939
 Fax 020 7794 4279
 design solutions www.DesignSolutionsUK.com

North	Scale	Drawn by
	1:100 @ A3	JP
Date	Checked by	
01.12.2014	DS	
Project no.	Drawing no.	Revision
14/0296	31	00

site boundary

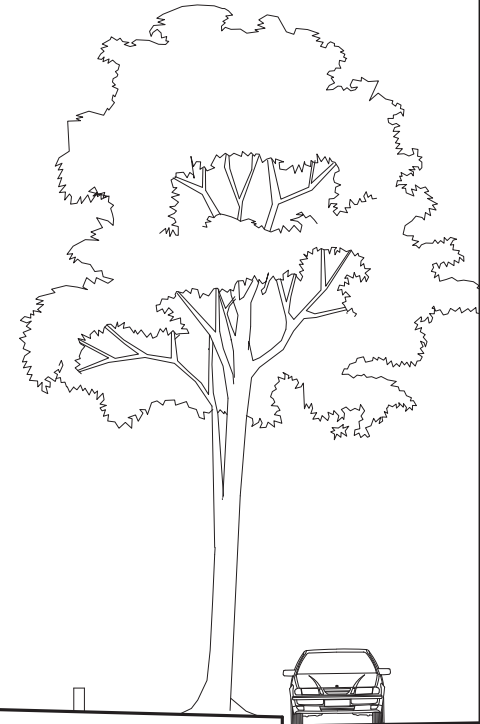 

NOTES:
 1. Do not scale drawings
 2. All dimensional discrepancies to be reported to architect
 3. The contractor must check all dimensions on site before construction / fabrication
 THIS DRAWING HAS BEEN PREPARED BY DS DESIGN SOLUTIONS AND THE DATA CONTAINED HEREIN MAY BE USED OR REPRODUCED ONLY WITH DS DESIGN SOLUTIONS' APPROVAL.

Rev.	Description	Date	Signed	Checked

Rev.	Description	Date	Signed	Checked

Issued For

FOR COMMENTS

Drawing Scale = 1:50 @ A1
 1:100 @ A3

Project

48 Elsworthy Road
 London NW3


Drawing Title

Existing Side Elevation West

DS 561 Finchley Road
 London NW3 7 8 J
 Phone 020 7433 3939
 Fax 020 7794 4279
 design solutions www.DesignSolutionsUK.com

North	Scale	Drawn by
	1:100 @ A3	JP
Date	01.12.2014	Checked by
Project no.	14/0296	DS
Drawing no.	32	Revision
		00

Existing Side Elev. West
 Scale 1:50 @A1

 

NOTES:
 1. Do not scale drawings
 2. All dimensional discrepancies to be reported to architect
 3. The contractor must check all dimensions on site before construction / fabrication
 THIS DRAWING HAS BEEN PREPARED BY DS DESIGN SOLUTIONS AND THE DATA CONTAINED HEREIN MAY BE USED OR REPRODUCED ONLY WITH DS DESIGN SOLUTIONS' APPROVAL.



site boundary

Existing Side Elevation East
 Scale 1:50 @A1

Rev.	Description	Date	Signed	Checked

Issued For
FOR COMMENTS

Drawing Scale = 1:50 @ A1
 1:100 @ A3

Project
 48 Elsworthy Road
 London NW3

Drawing Title
 Existing Side Elevation East

DS 561 Finchley Road
 London NW3 7 8 J
 Phone 020 7433 3939
 Fax 020 7794 4279
 design solutions www.DesignSolutionsUK.com

North	Scale	Drawn by
	1:100 @ A3	IP
Project no.	Date	Checked by
14/0296	01.12.2014	DS
		Revision
	33	00