


NB DRAWINGS HAVE BEEN TRANSPOSED FROM THE ORIGINAL CONSENTED SCHEME


- NOTES
- ■ ■

AMENDED TO BASEMENT CONSENTED SCHEME
- THIS DRAWING HAS BEEN PREPARED BASED ON THE ARBORICULTURAL CONSULTANTS REPORT ISSUED WITH THE ORIGINAL PLANNING APPLICATION - 2014/0617/P DWG NO CCL 09057
- ■ ■

AMENDMENTS TO THE REAR FACADE REF: DWG 6223_01_301
- GENERAL INTERNAL LAYOUTS HAVE BEEN AMENDED INLINE WITH PRE APPLICATION ADVICE 2015/2712/PRE

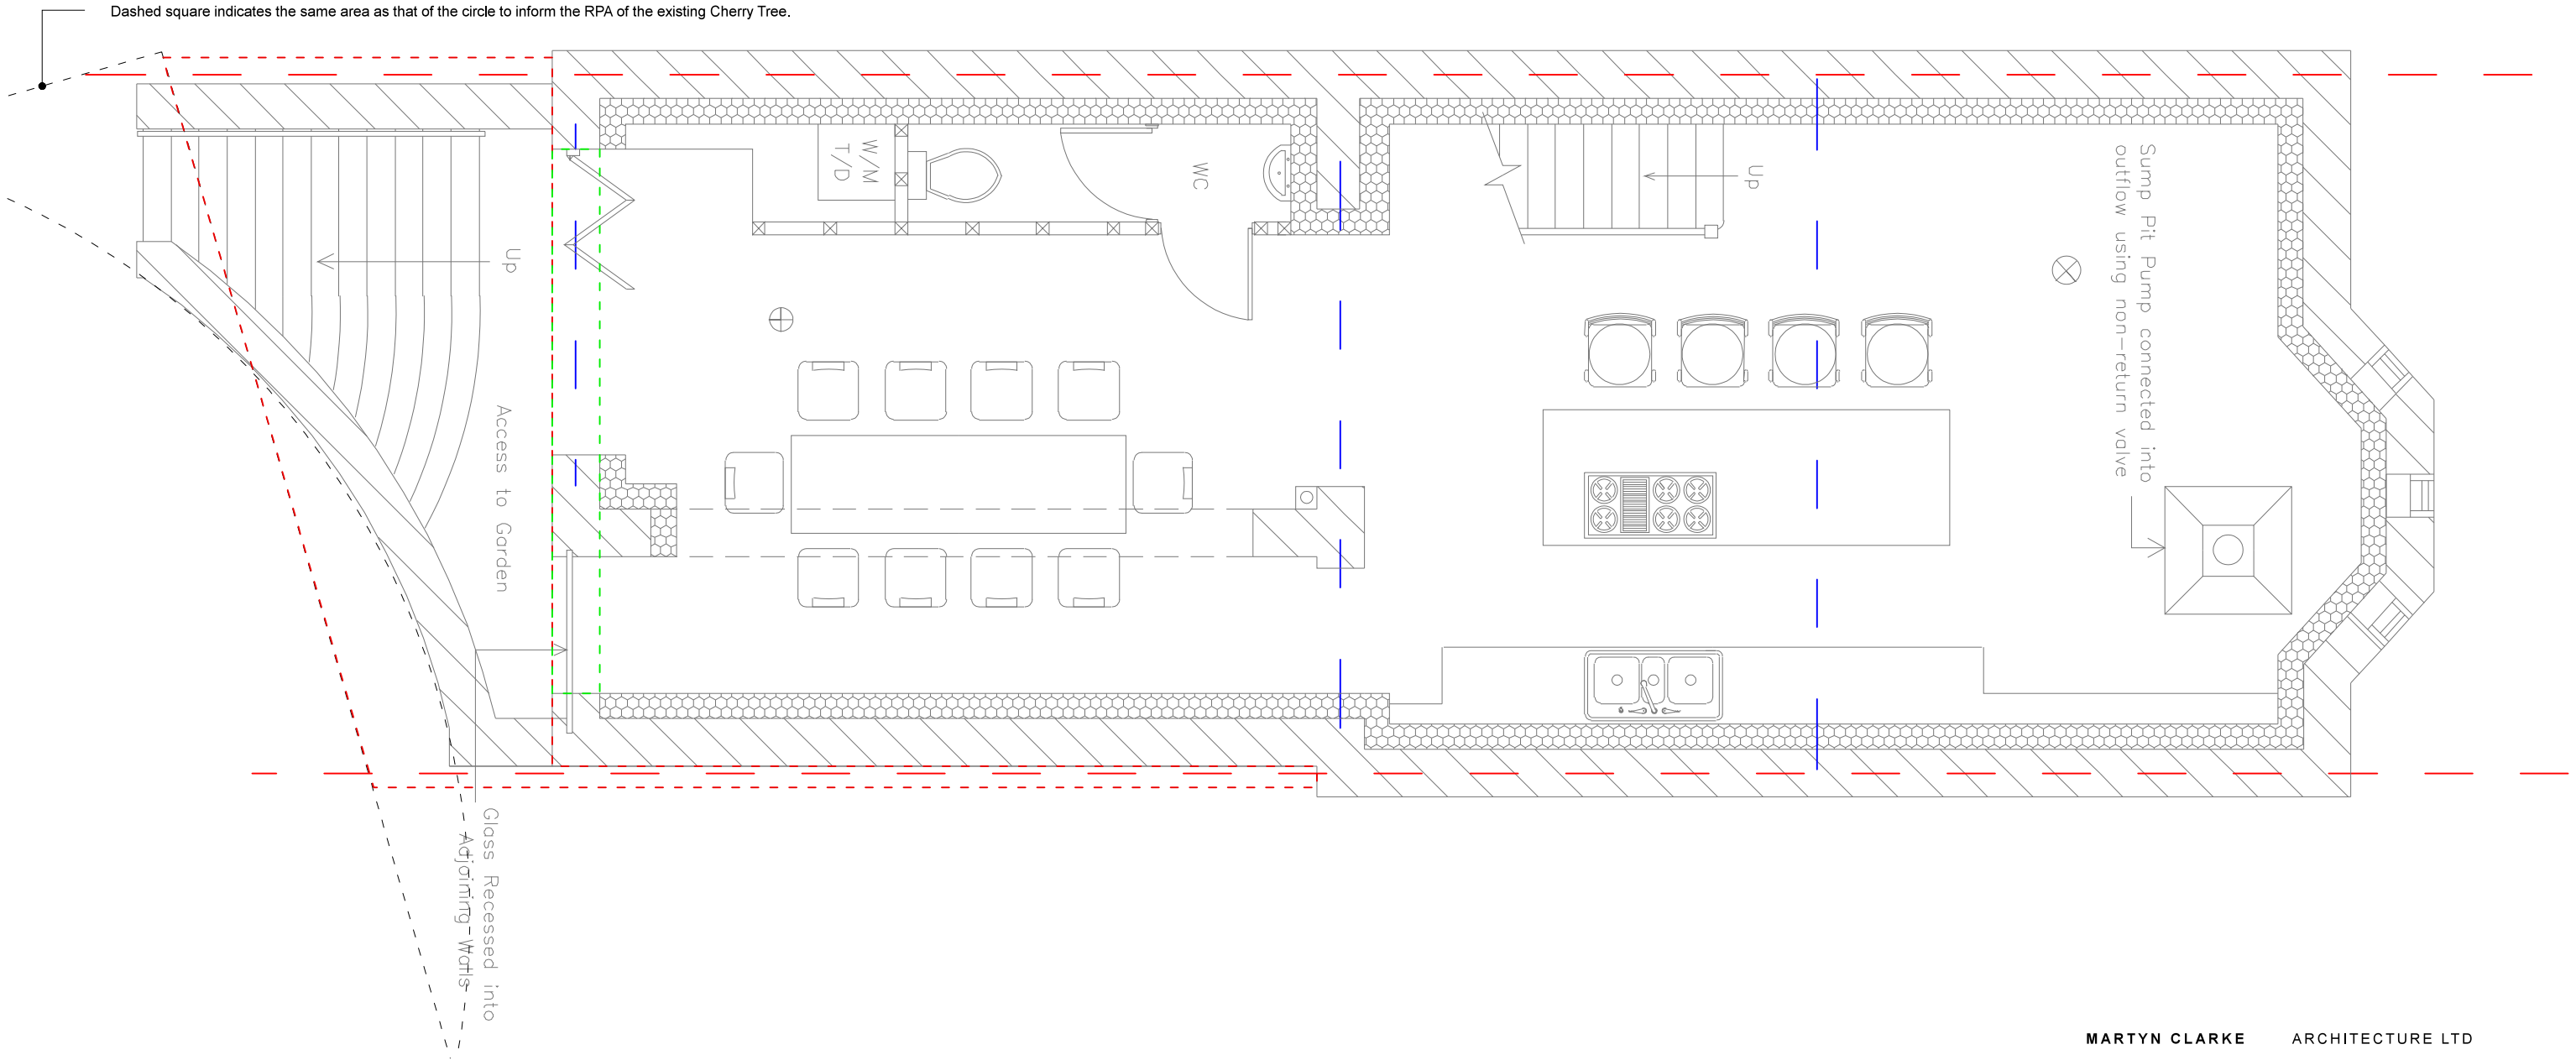


MARTYN CLARKE ARCHITECTURE LTD		
78 CROUCH HILL LONDON N8 9EE 020 7263 7121		
		info@martynclarkearchitecture.com
Project	Simon Lees 73 Constantine Road London, NW3 2LP	Project No. 6223
Date	JULY 2015	Drawing No.
Scale / Format	1:50 @ A3	6223_01_100
Drawing Name	CONSENTED LOWER GROUND FLOOR	PLANNING
Revision		

 

■ ■ ■ AMENDMENT TO THE TO THE CONSENTED SCHEME


■ ■ ■ AMENDMENTS TO THE REAR FACADE REF: DWG 6223_01_301

GENERAL INTERNAL LAYOUTS HAVE BEEN AMENDED INLINE WITH PRE APPLICATION ADVICE 2015/2712/PRE

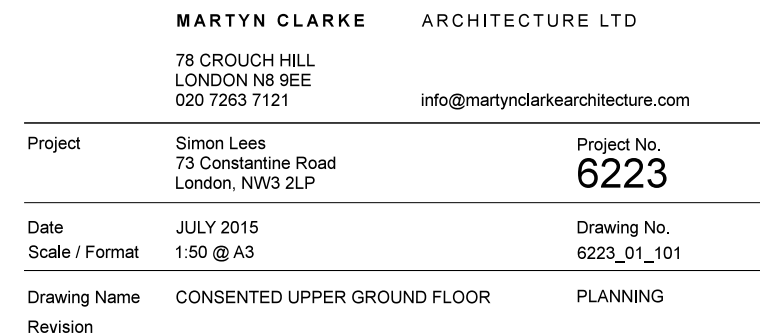


NB DRAWINGS HAVE BEEN TRANSPOSED FROM THE ORIGINAL CONSENTED SCHEME REF:2014/0617/P

- NOTES
- ■ ■ AMENDMENT TO THE TO THE CONSENTED SCHEME
 - ■ ■ AMENDMENTS TO THE REAR FACADE REF: DWG 6223_01_301
- GENERAL INTERNAL LAYOUTS HAVE BEEN AMENDED INLINE WITH PRE APPLICATION ADVICE 2015/2712/PRE

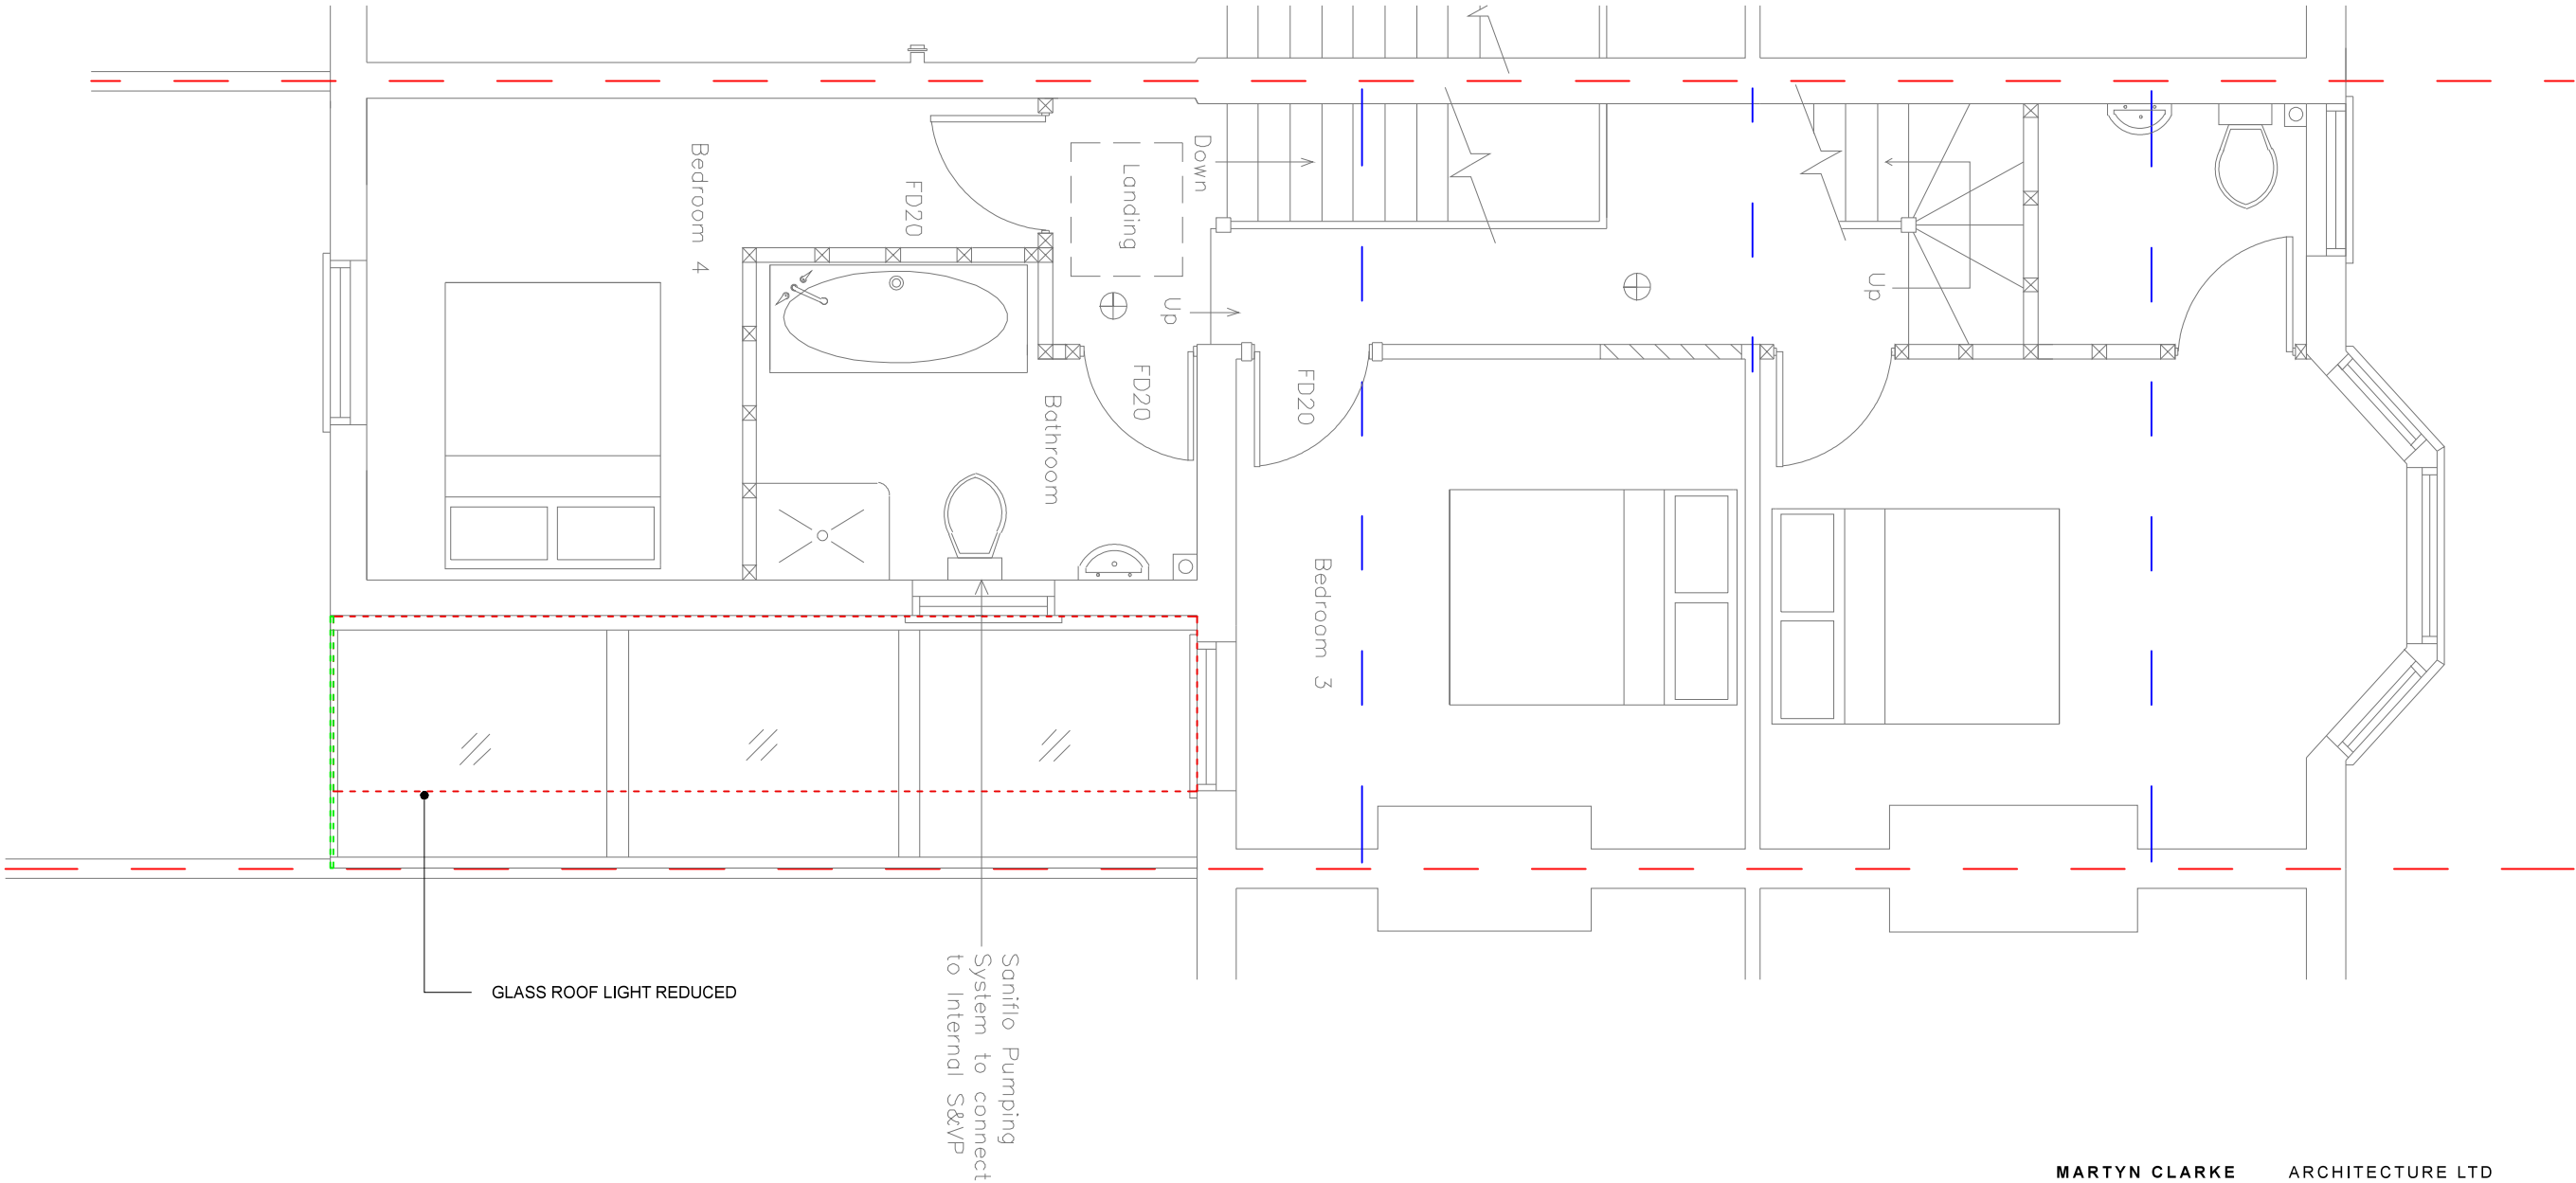


MARTYN CLARKE ARCHITECTURE LTD
78 CROUCH HILL
LONDON N8 9EE
020 7263 7121
info@martync Clarkearchitecture.com

Project	Simon Lees 73 Constantine Road London, NW3 2LP	Project No. 6223
Date	JULY 2015	Drawing No.
Scale / Format	1:50 @ A3	6223_01_102
Drawing Name	CONSENTED FIRST FLOOR	PLANNING
Revision		

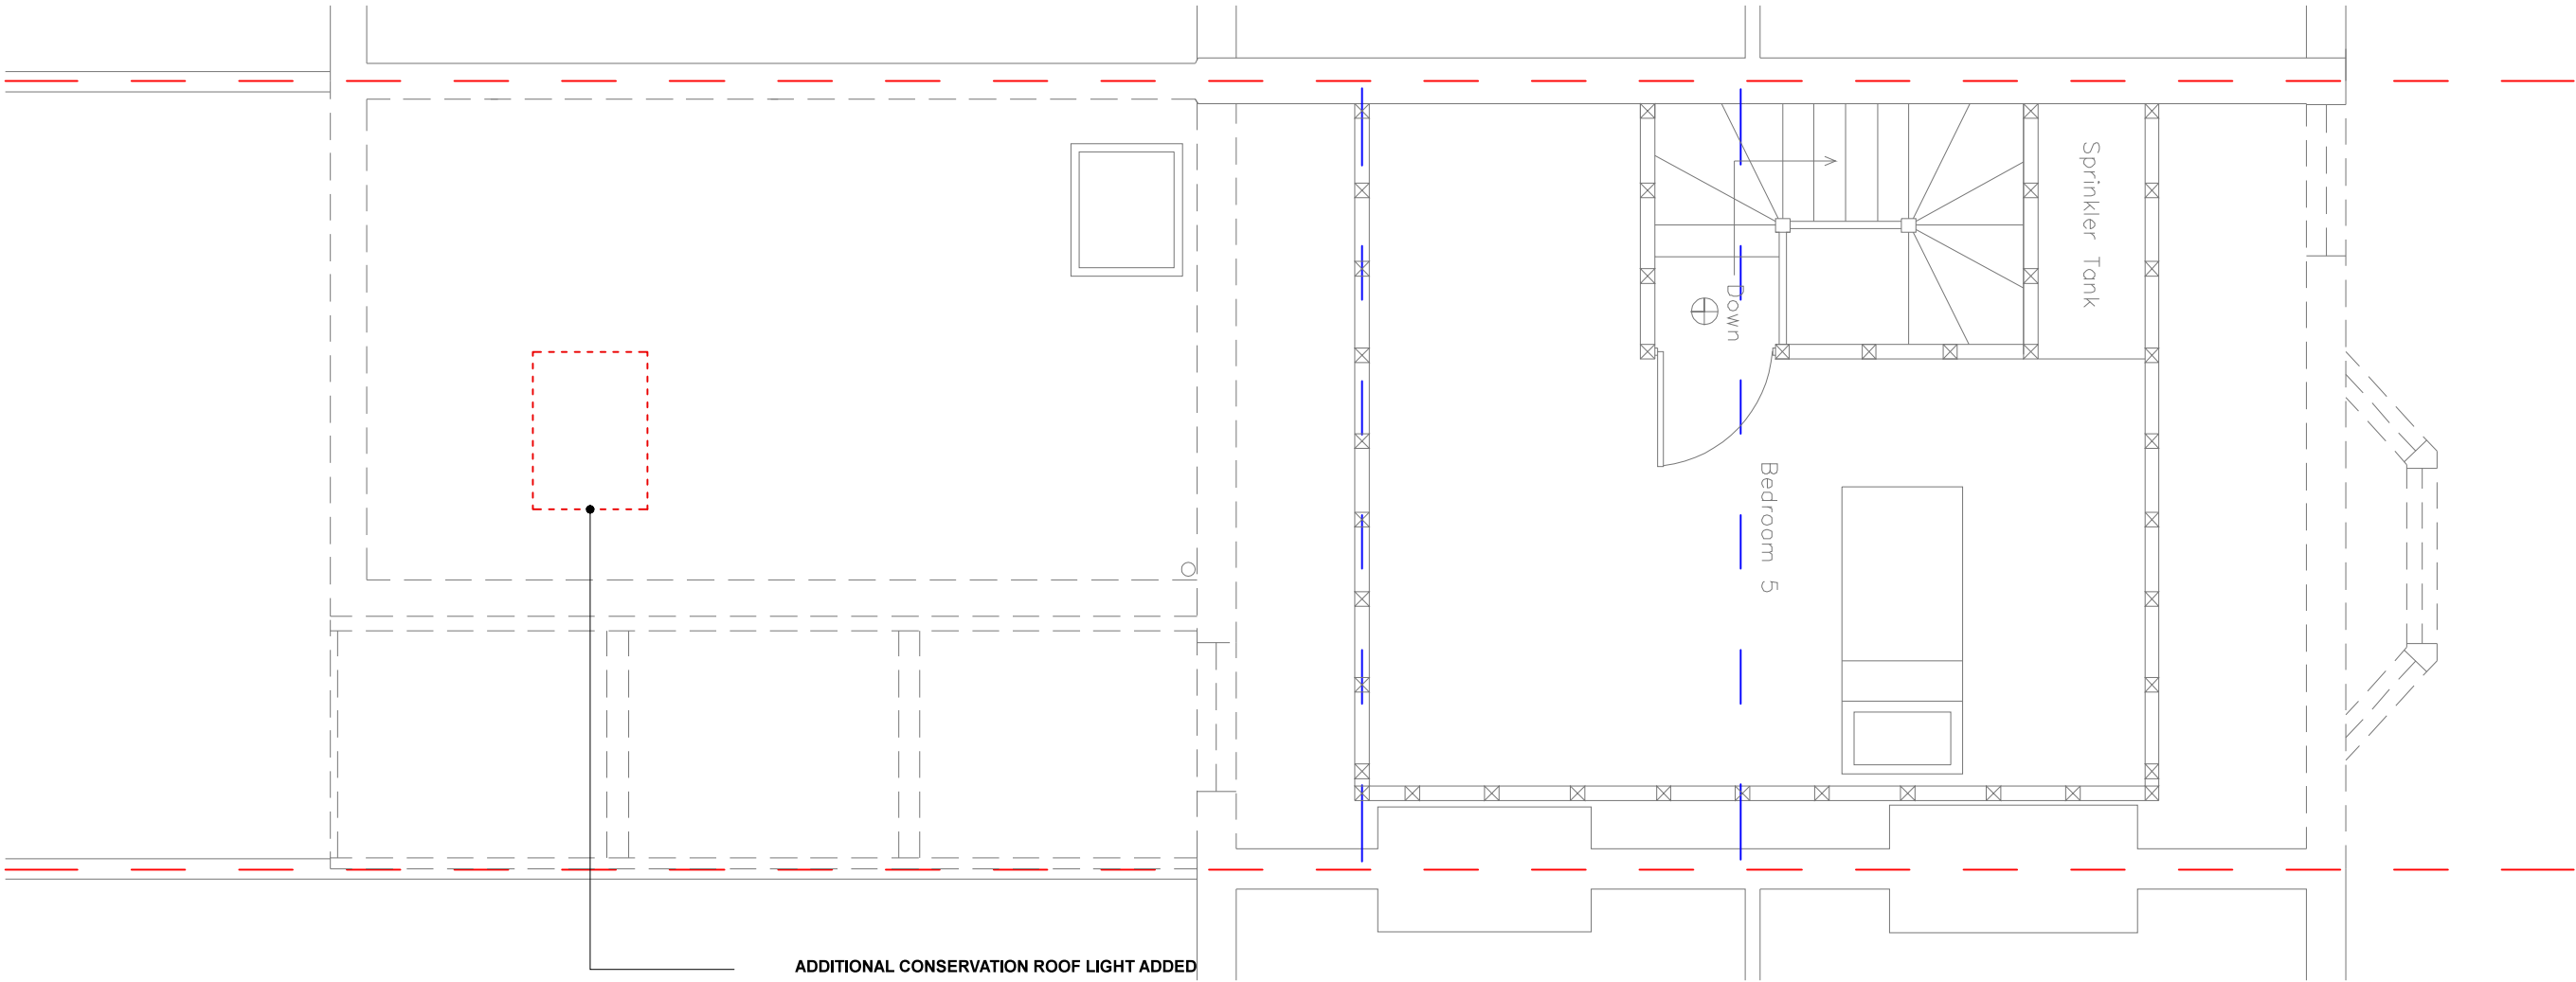

MARTYN CLARKE ARCHITECTURE LTD
78 CROUCH HILL
LONDON N8 9EE
020 7263 7121
info@martynclarkearchitecture.com

Project	Simon Lees 73 Constantine Road London, NW3 2LP	Project No. 6223
Date	JULY 2015	Drawing No.
Scale / Format	1:50 @ A3	6223_01_103
Drawing Name	CONSENTED SECOND FLOOR	PLANNING
Revision		

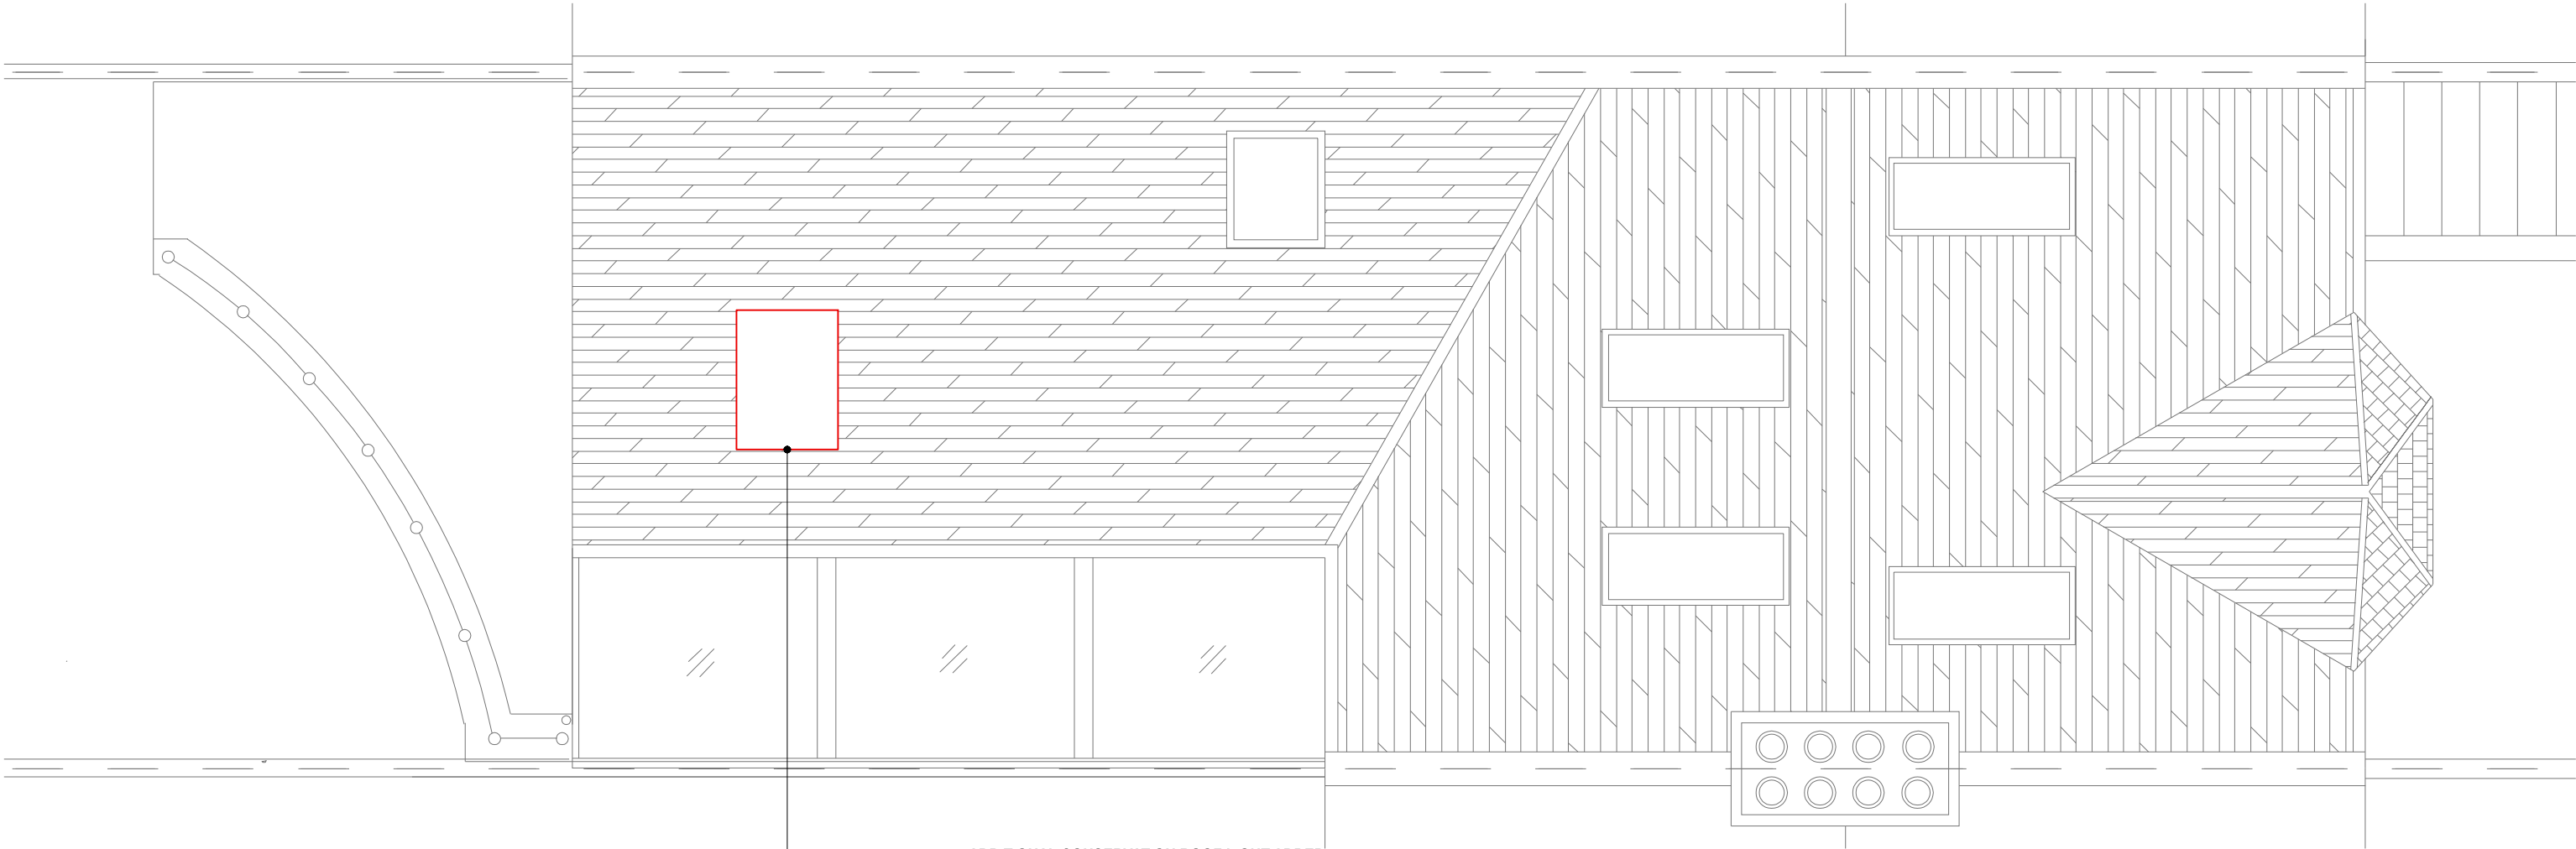

ADDITIONAL CONSERVATION ROOF LIGHT ADDED
ALL OTHER AMENDMENTS ARE NOTED ON DRW: 6223_01_100 - 103

MARTYN CLARKE ARCHITECTURE LTD
78 CROUCH HILL
LONDON N8 9EE
020 7263 7121
info@martynclarkearchitecture.com


Project	Simon Lees 73 Constantine Road London, NW3 2LP	Project No. 6223
Date	JULY 2015	Drawing No.
Scale / Format	1:50 @ A3	6223_01_104
Drawing Name	CONSENTED ROOF PLAN	PLANNING
Revision		

0 0.5 1 2

NB DRAWINGS HAVE BEEN TRANSPOSED FROM
THE ORIGINAL CONSENTED SCHEME
REF:2014/0617/P

NOTES

GENERAL INTERNAL LAYOUTS HAVE BEEN AMENDED INLINE WITH PRE
APPLICATION ADVICE 2015/2712/PRE

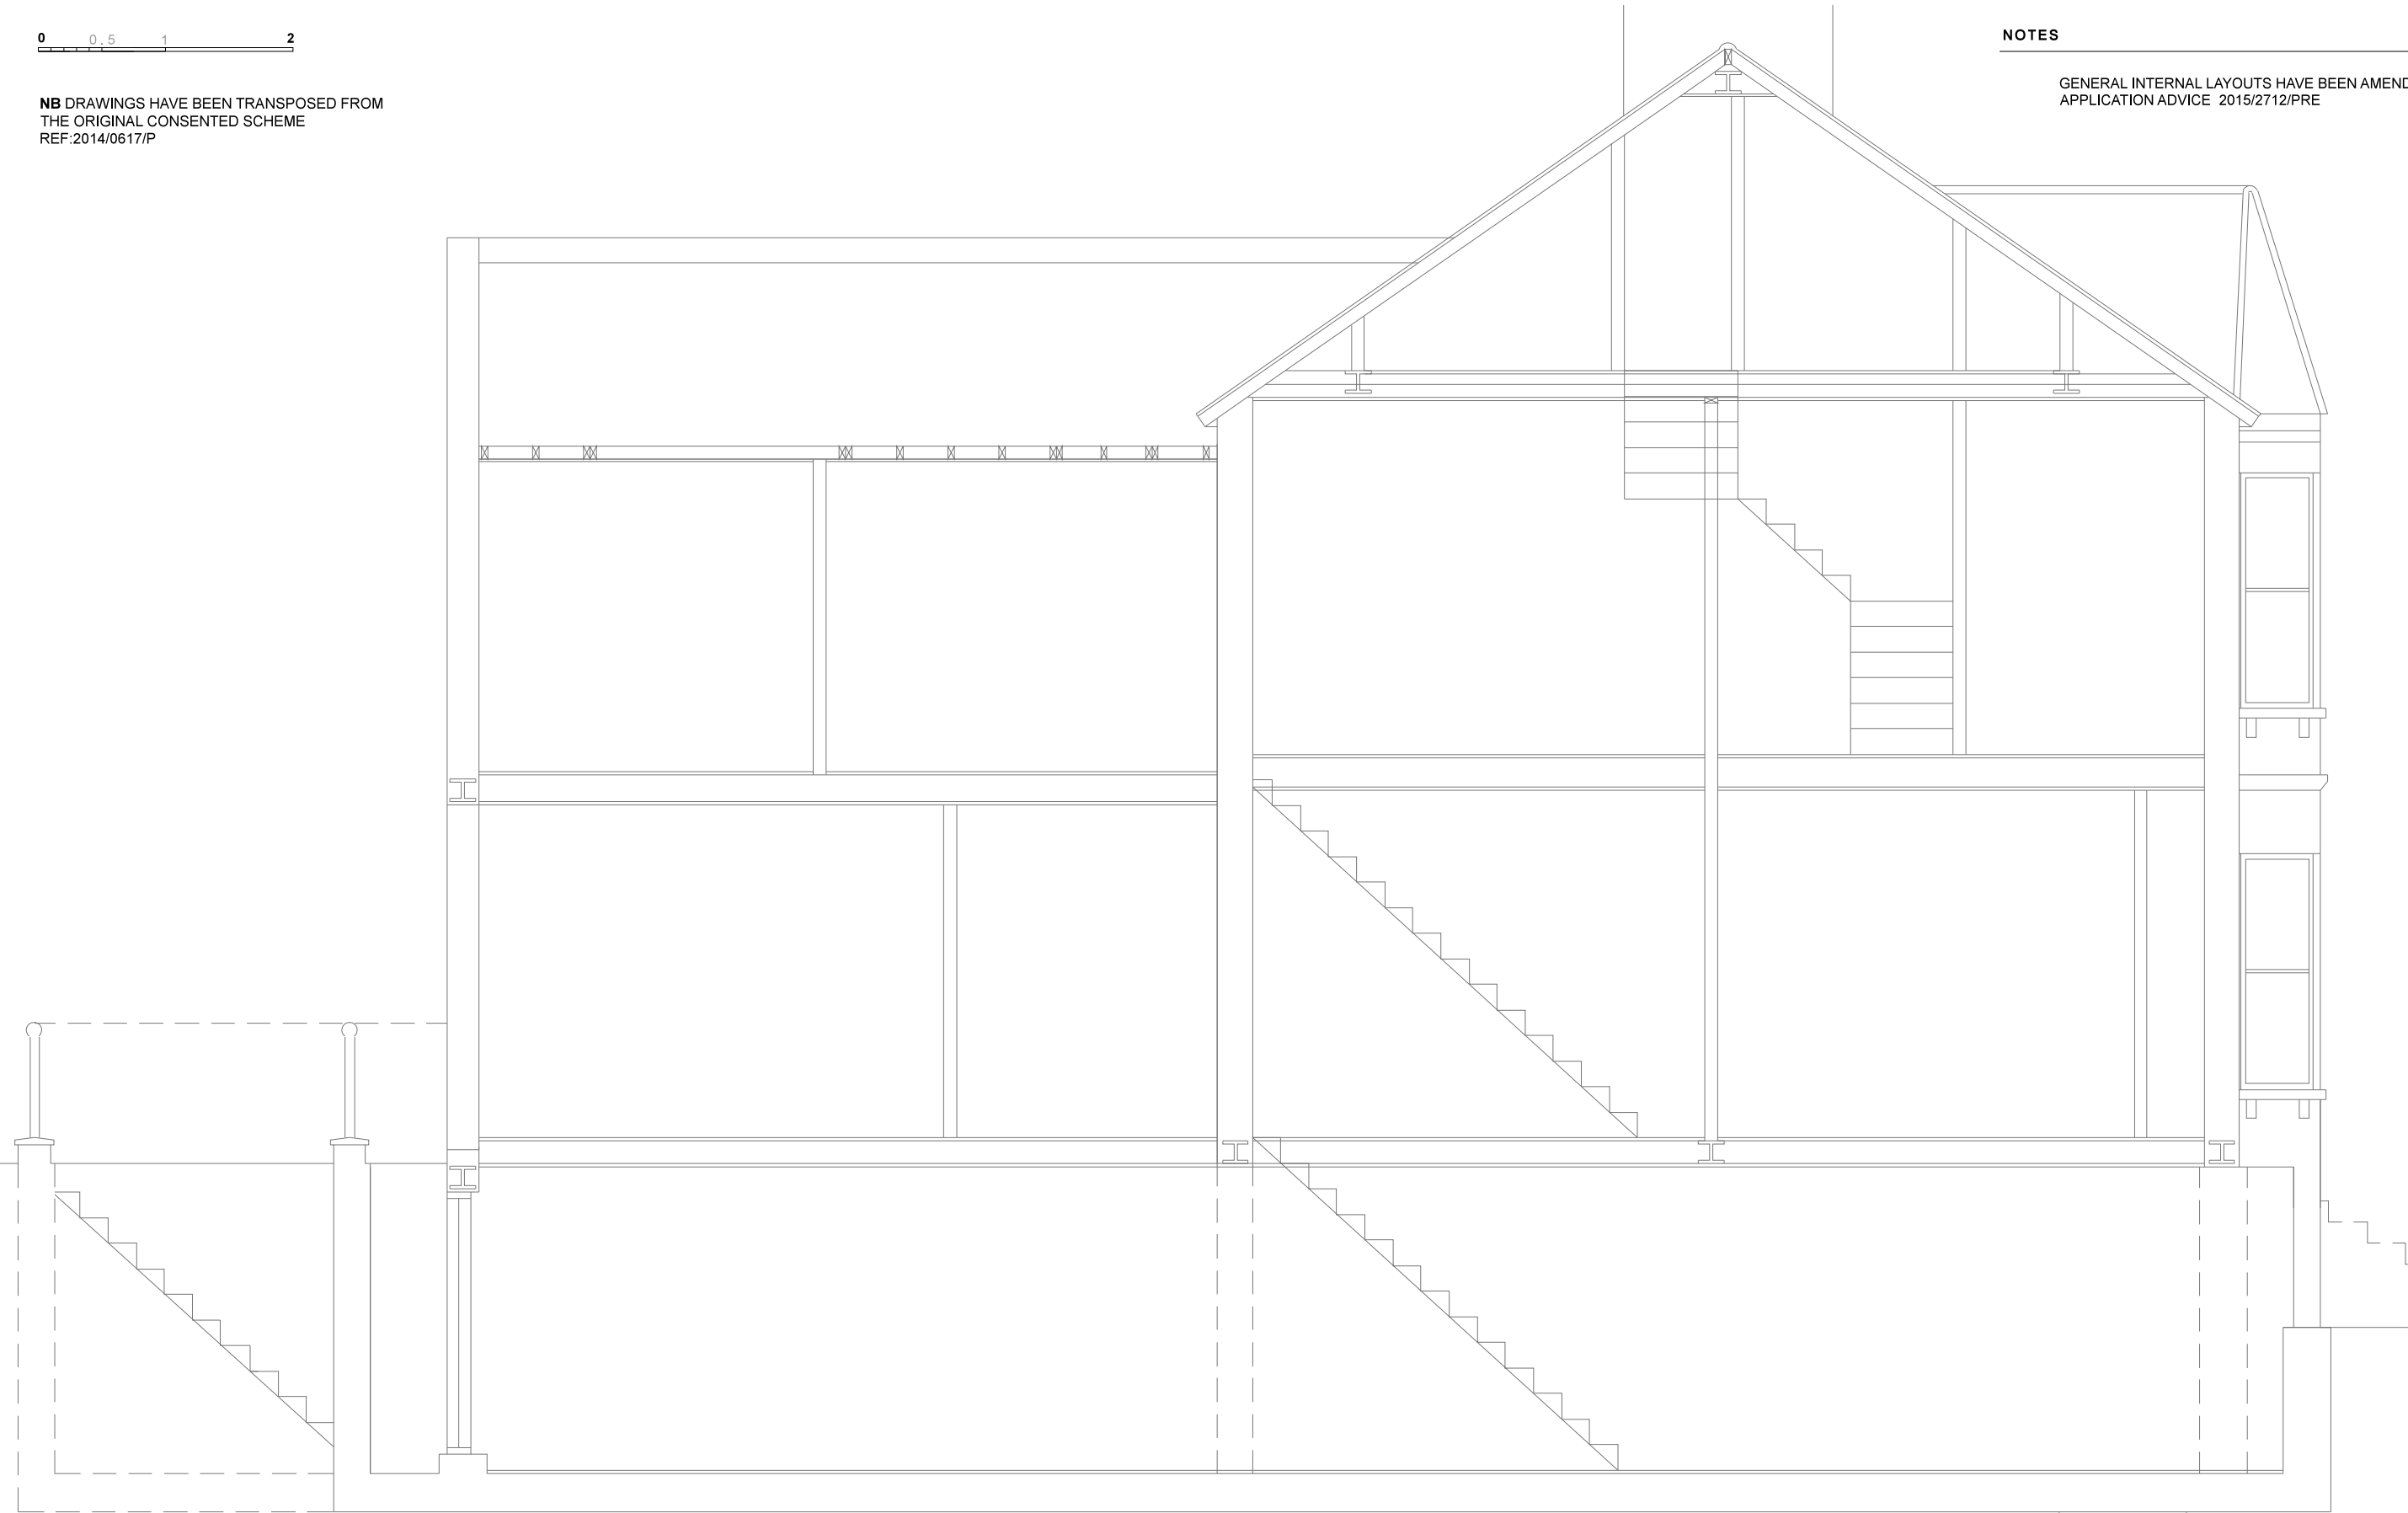


CONSENTED SECTION
REF:2014/0617/P

MARTYN CLARKE ARCHITECTURE LTD
78 CROUCH HILL
LONDON N8 9EE
020 7263 7121
info@martynclarkearchitecture.com

Project	Simon Lees 73 Constantine Road London, NW3 2LP	Project No. 6223
Date	JULY 2015	Drawing No.
Scale / Format	1:50 @ A3	6223_01_201
Drawing Name	CONSENTED SECTION	PLANNING
Revision		

0 0.5 1 2

NB DRAWINGS HAVE BEEN
TRANPOSED FROM
THE ORIGINAL CONSENTED
SCHEME
REF:2014/0617/P

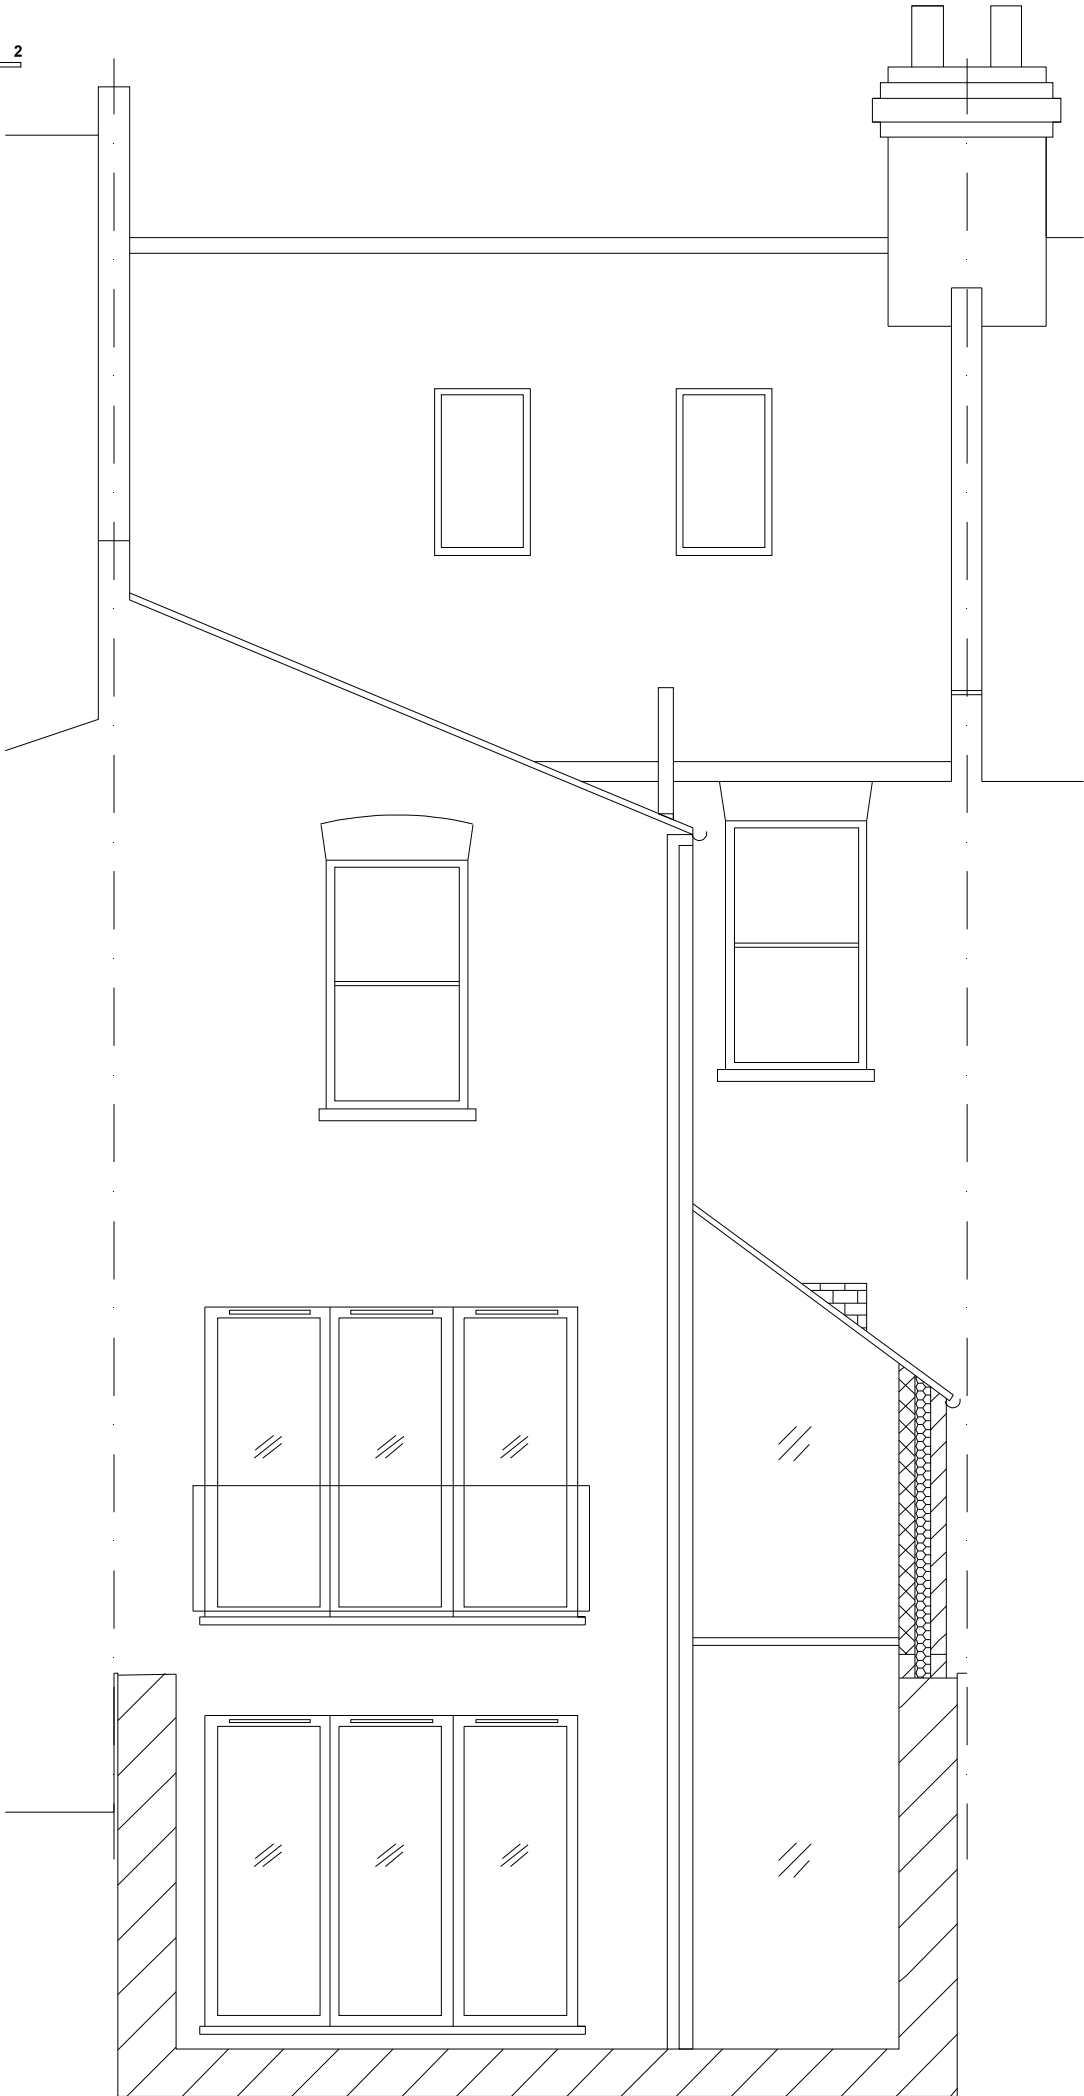

CONSENTED REAR ELEVATION



CONSENTED FRONT ELEVATION

NOTES


GENERAL INTERNAL LAYOUTS HAVE BEEN AMENDED INLINE WITH PRE
APPLICATION ADVICE 2015/2712/PRE

MARTYN CLARKE ARCHITECTURE LTD

78 CROUCH HILL
LONDON N8 9EE
020 7263 7121


info@martynclarkearchitecture.com

Project	Simon Lees 73 Constantine Road London, NW3 2LP	Project No. 6223
Date	JULY 2015	Drawing No.
Scale / Format	1:50 @ A3	6223_01_301
Drawing Name	CONSENTED ELEVATIONS	PLANNING
Revision		

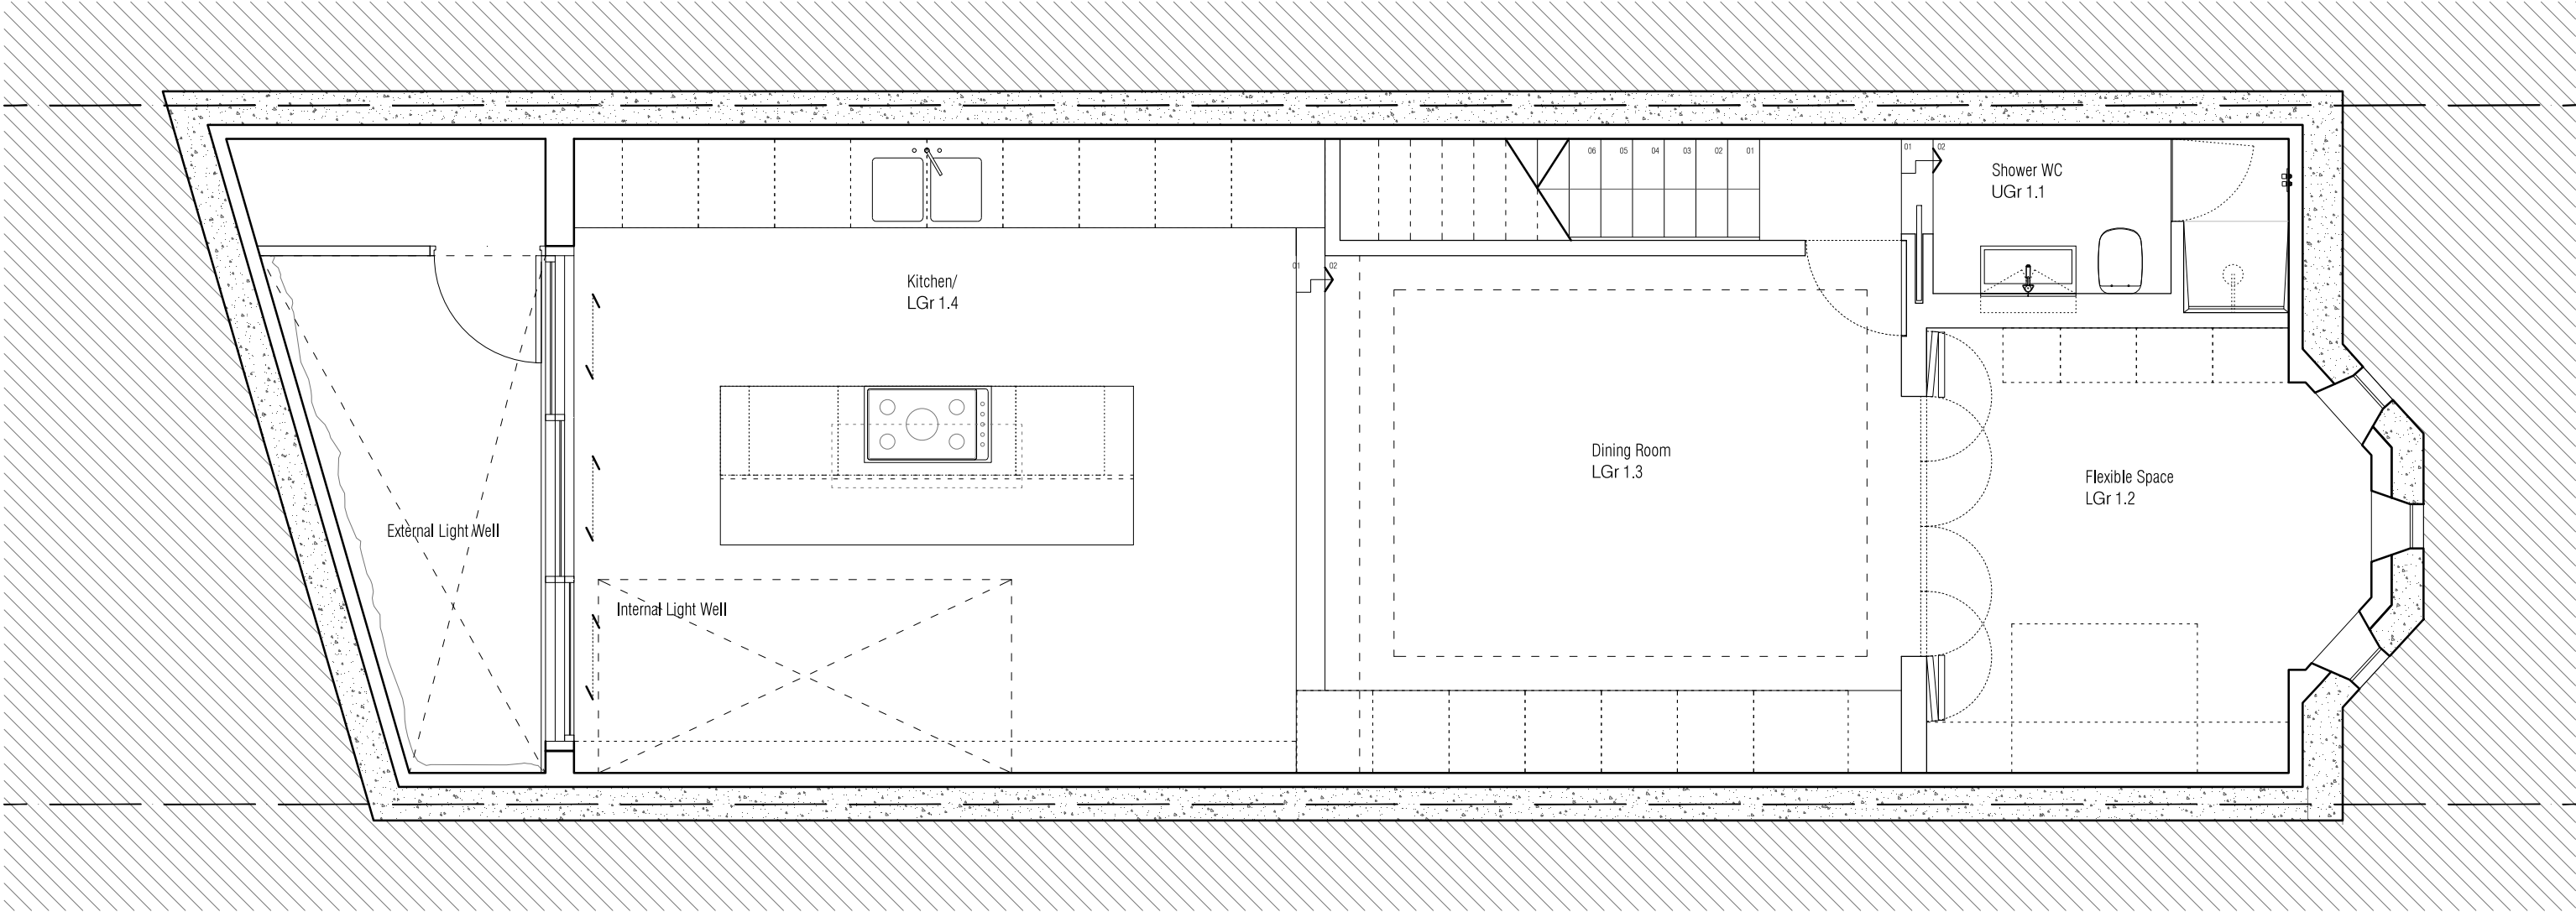

MARTYN CLARKE ARCHITECTURE LTD
78 CROUCH HILL
LONDON N8 9EE
020 7263 7121
info@martynclarkearchitecture.com


Project	Simon Lees 73 Constantine Road London, NW3 2LP	Project No. 6223
Date	JULY 2015	Drawing No.
Scale / Format	1:50 @ A3	6223_02_100
Drawing Name	PROPOSED LOWER GROUND FLOOR	PLANNING
Revision		

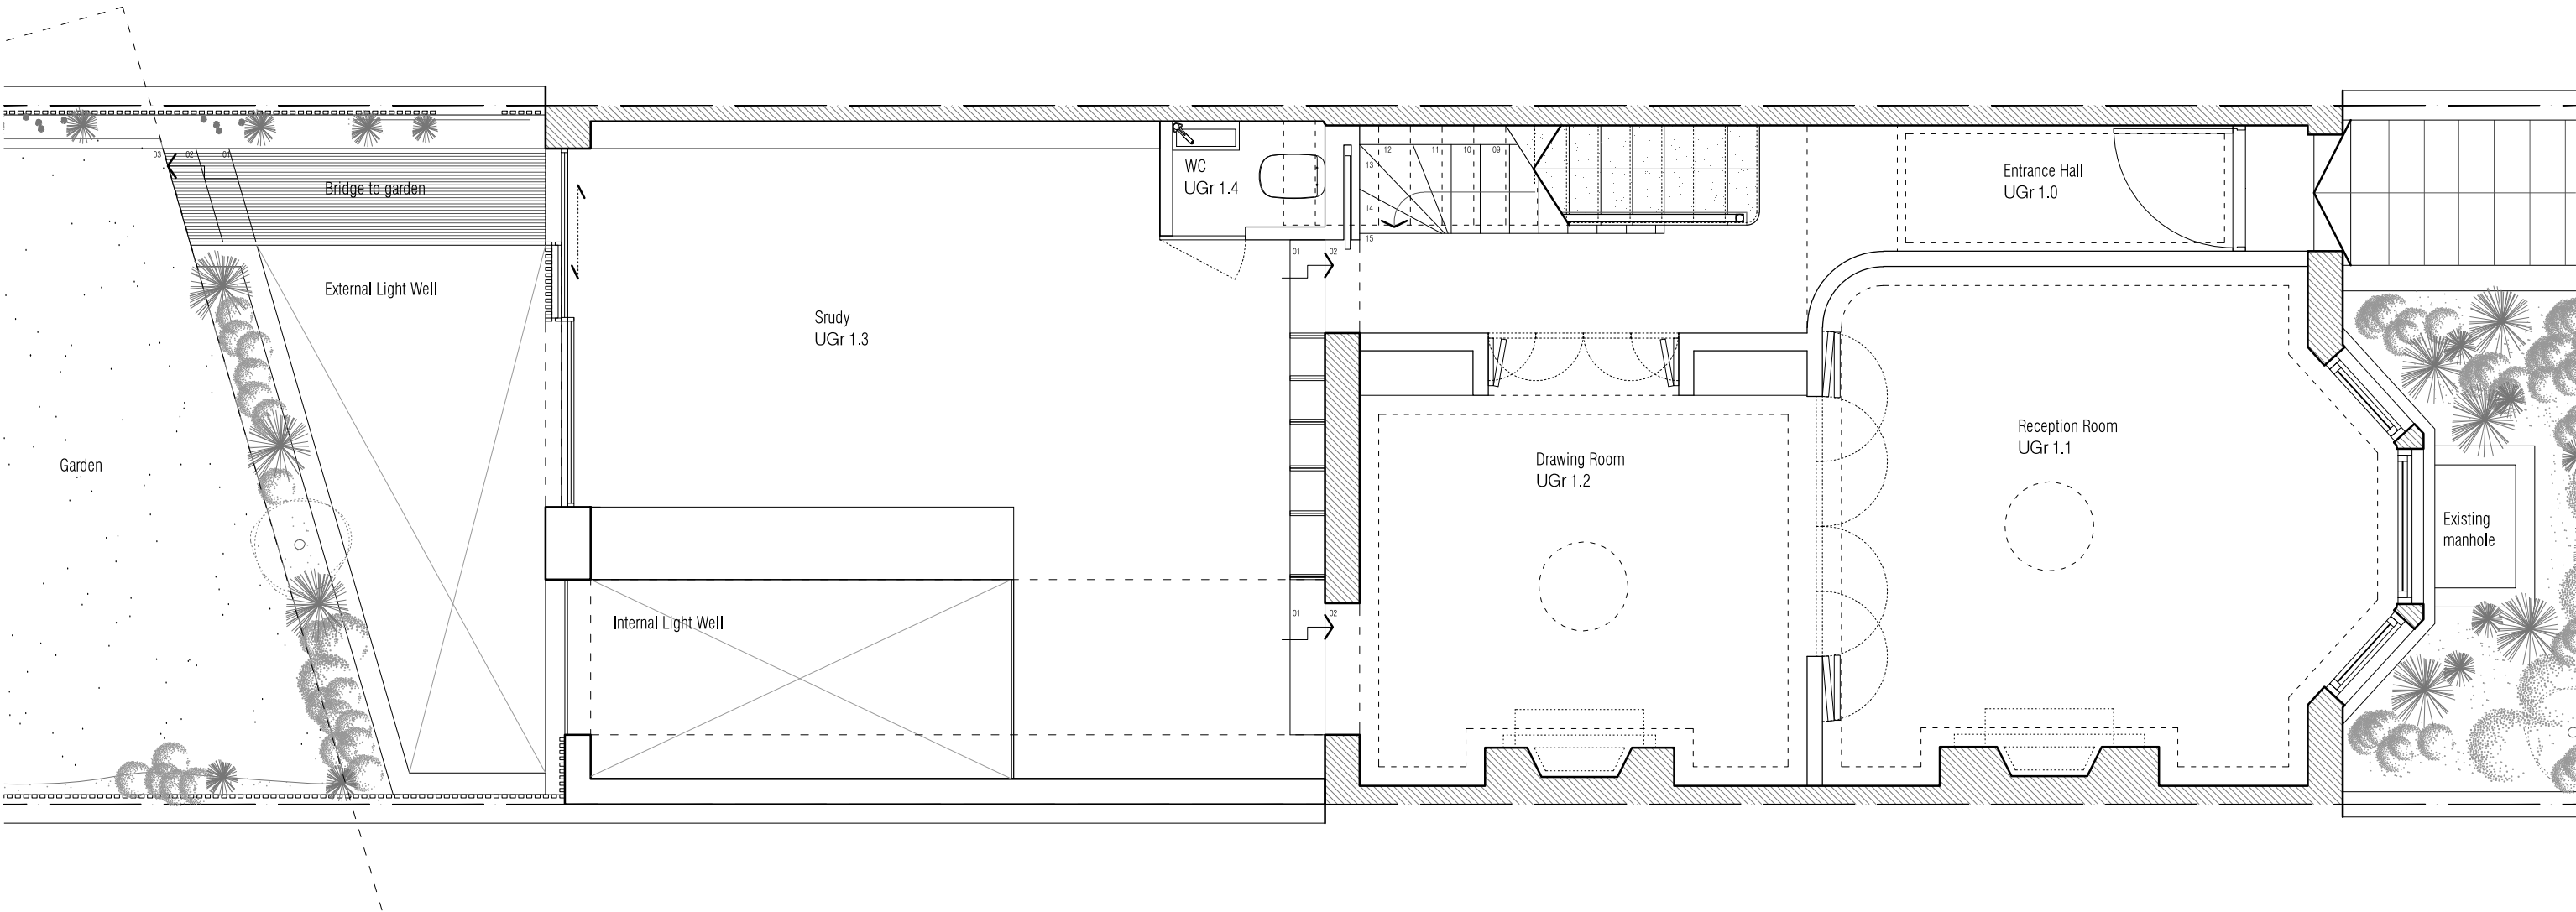

MARTYN CLARKE ARCHITECTURE LTD
78 CROUCH HILL
LONDON N8 9EE
020 7263 7121
info@martynclarkearchitecture.com


Project	Simon Lees 73 Constantine Road London, NW3 2LP	Project No. 6223
Date	JULY 2015	Drawing No.
Scale / Format	1:50 @ A3	6223_02_101
Drawing Name	PROPOSED UPPER GROUND FLOOR	PLANNING
Revision		

DASHED SQUARE INDICATES THE RPA OF THE EXISTING CHERRY TREE.
THIS DRAWING HAS BEEN PREPARED BASED ON THE ARBORICULTURAL CONSULTANTS REPORT ISSUED WITH THE ORIGINAL
PLANNING APPLICATION - 2014/0617/P DWG NO CCL 09057

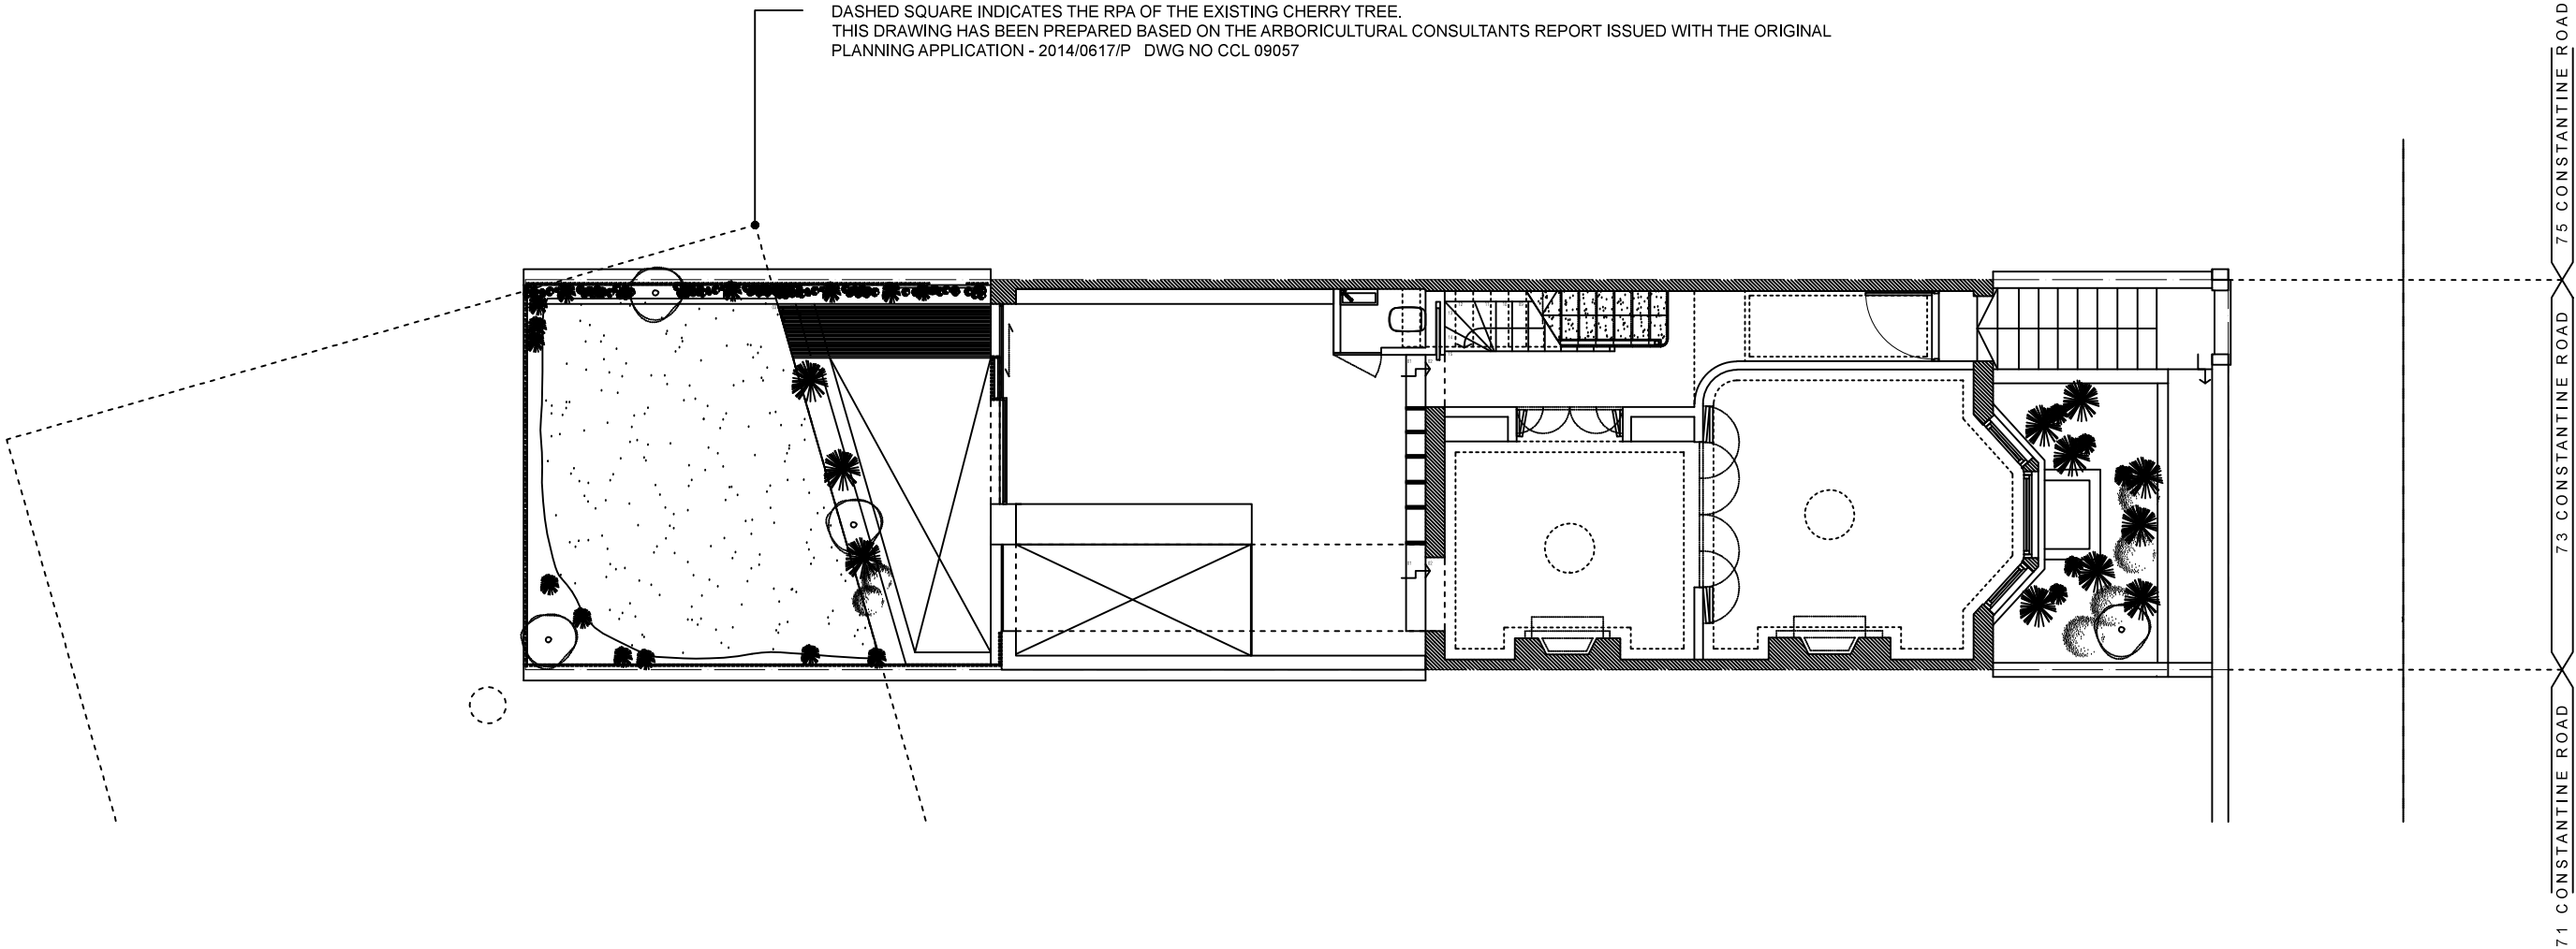


MARTYN CLARKE ARCHITECTURE LTD
78 CROUCH HILL
LONDON N8 9EE
020 7263 7121
info@martynclarkearchitecture.com

Project	Simon Lees 73 Constantine Road London, NW3 2LP	Project No. 6223
Date	JULY 2015	Drawing No.
Scale / Format	1:100 @ A3	6223_03_101
Drawing Name	PROPOSED UPPER GROUND FLOOR	PLANNING
Revision		

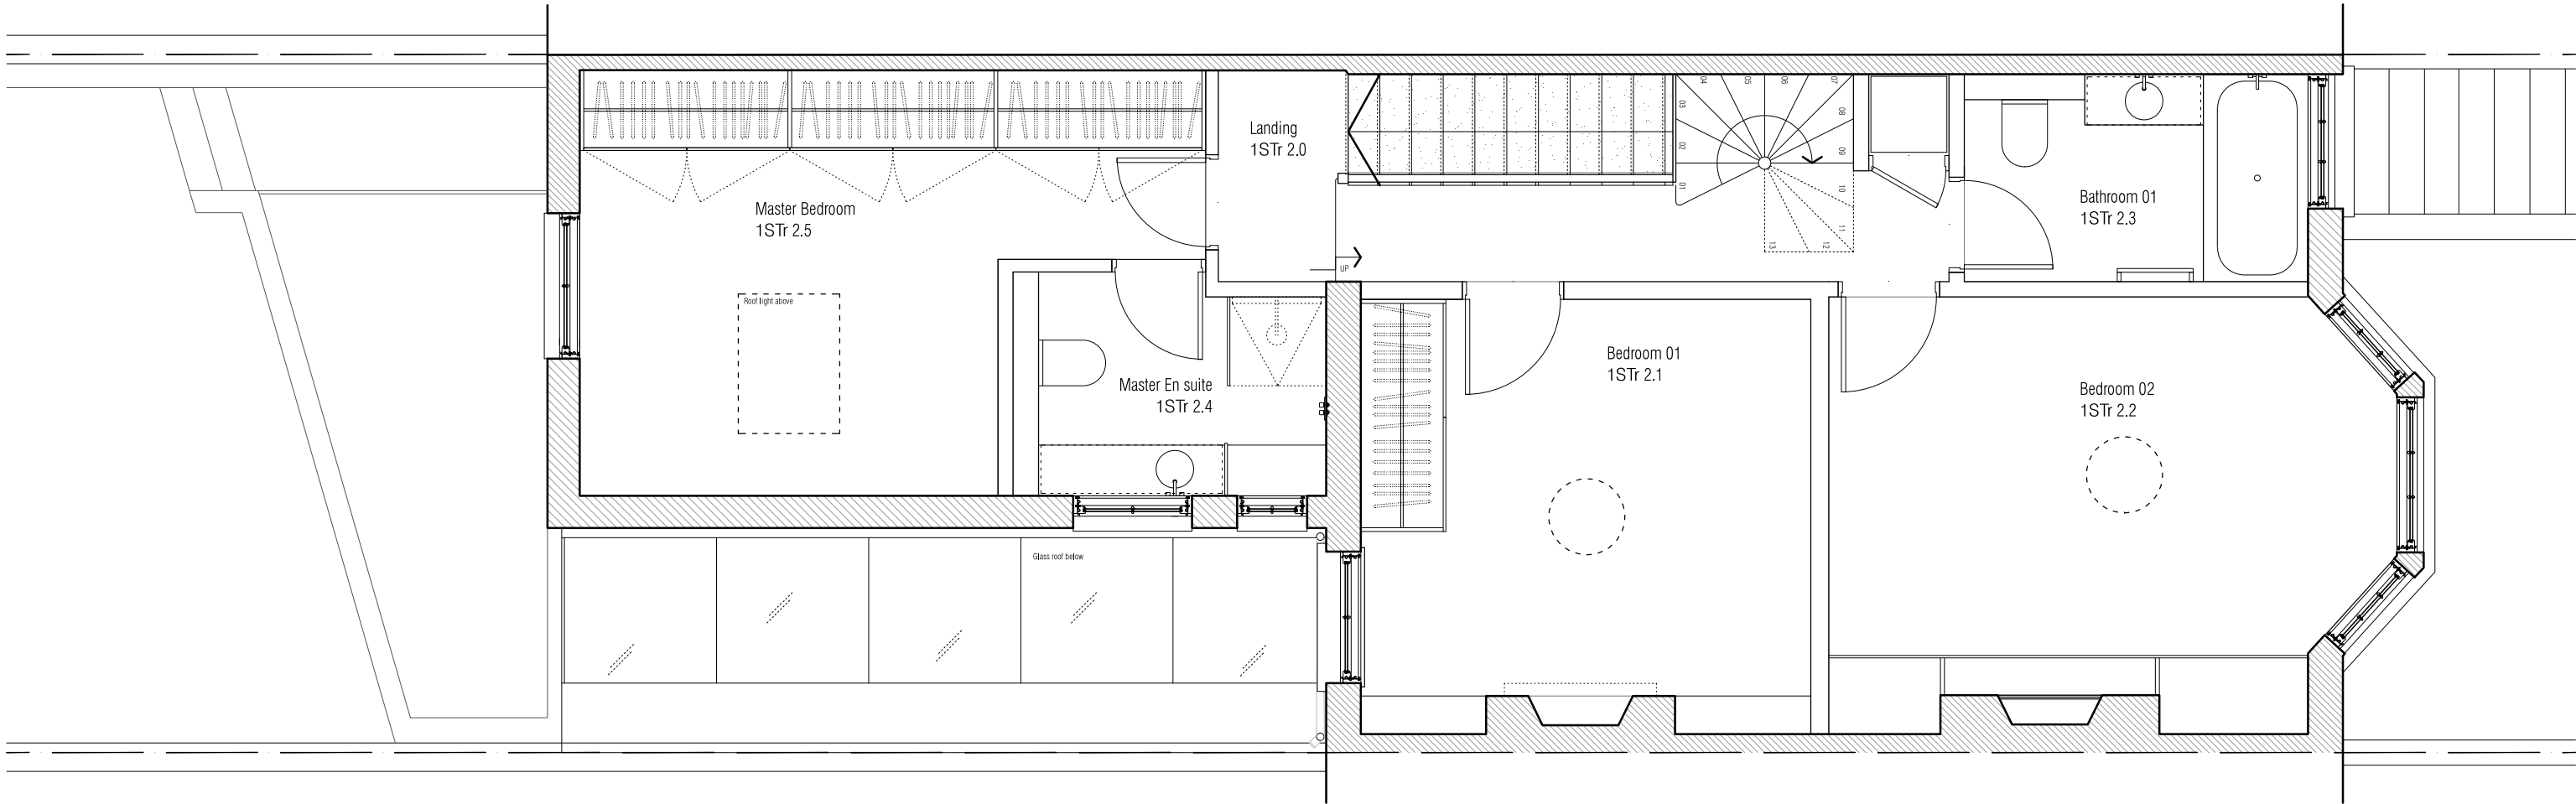


MARTYN CLARKE ARCHITECTURE LTD
78 CROUCH HILL
LONDON N8 9EE
020 7263 7121
info@martynclarkearchitecture.com

Project	Simon Lees 73 Constantine Road London, NW3 2LP	Project No. 6223
Date	JULY 2015	Drawing No.
Scale / Format	1:50 @ A3	6223_02_102
Drawing Name	PROPOSED FIRST FLOOR	PLANNING
Revision		

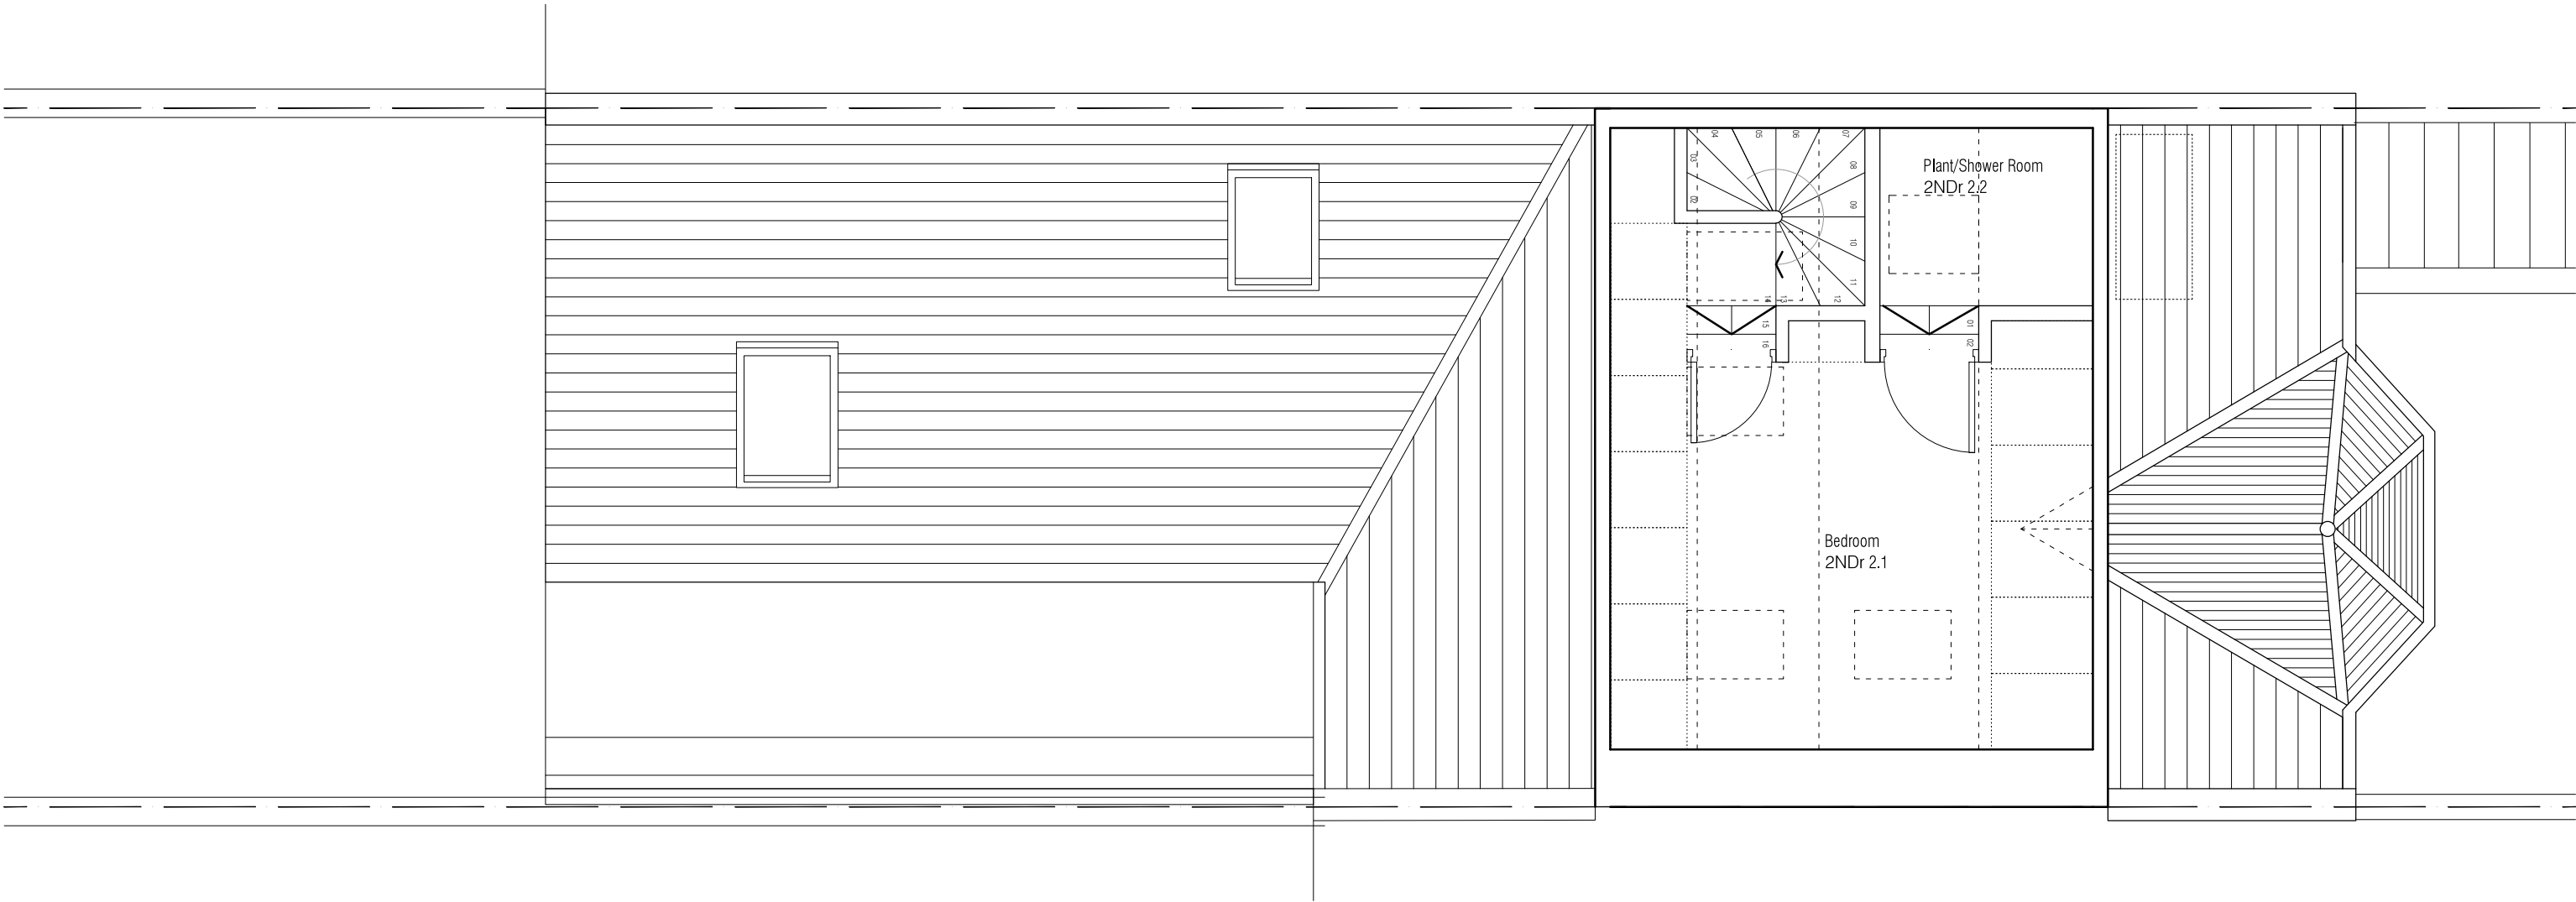

MARTYN CLARKE ARCHITECTURE LTD
78 CROUCH HILL
LONDON N8 9EE
020 7263 7121
info@martynclarkearchitecture.com


Project	Simon Lees 73 Constantine Road London, NW3 2LP	Project No. 6223
Date	JULY 2015	Drawing No.
Scale / Format	1:50 @ A3	6223_02_103
Drawing Name	PROPOSED SECOND FLOOR	PLANNING
Revision		

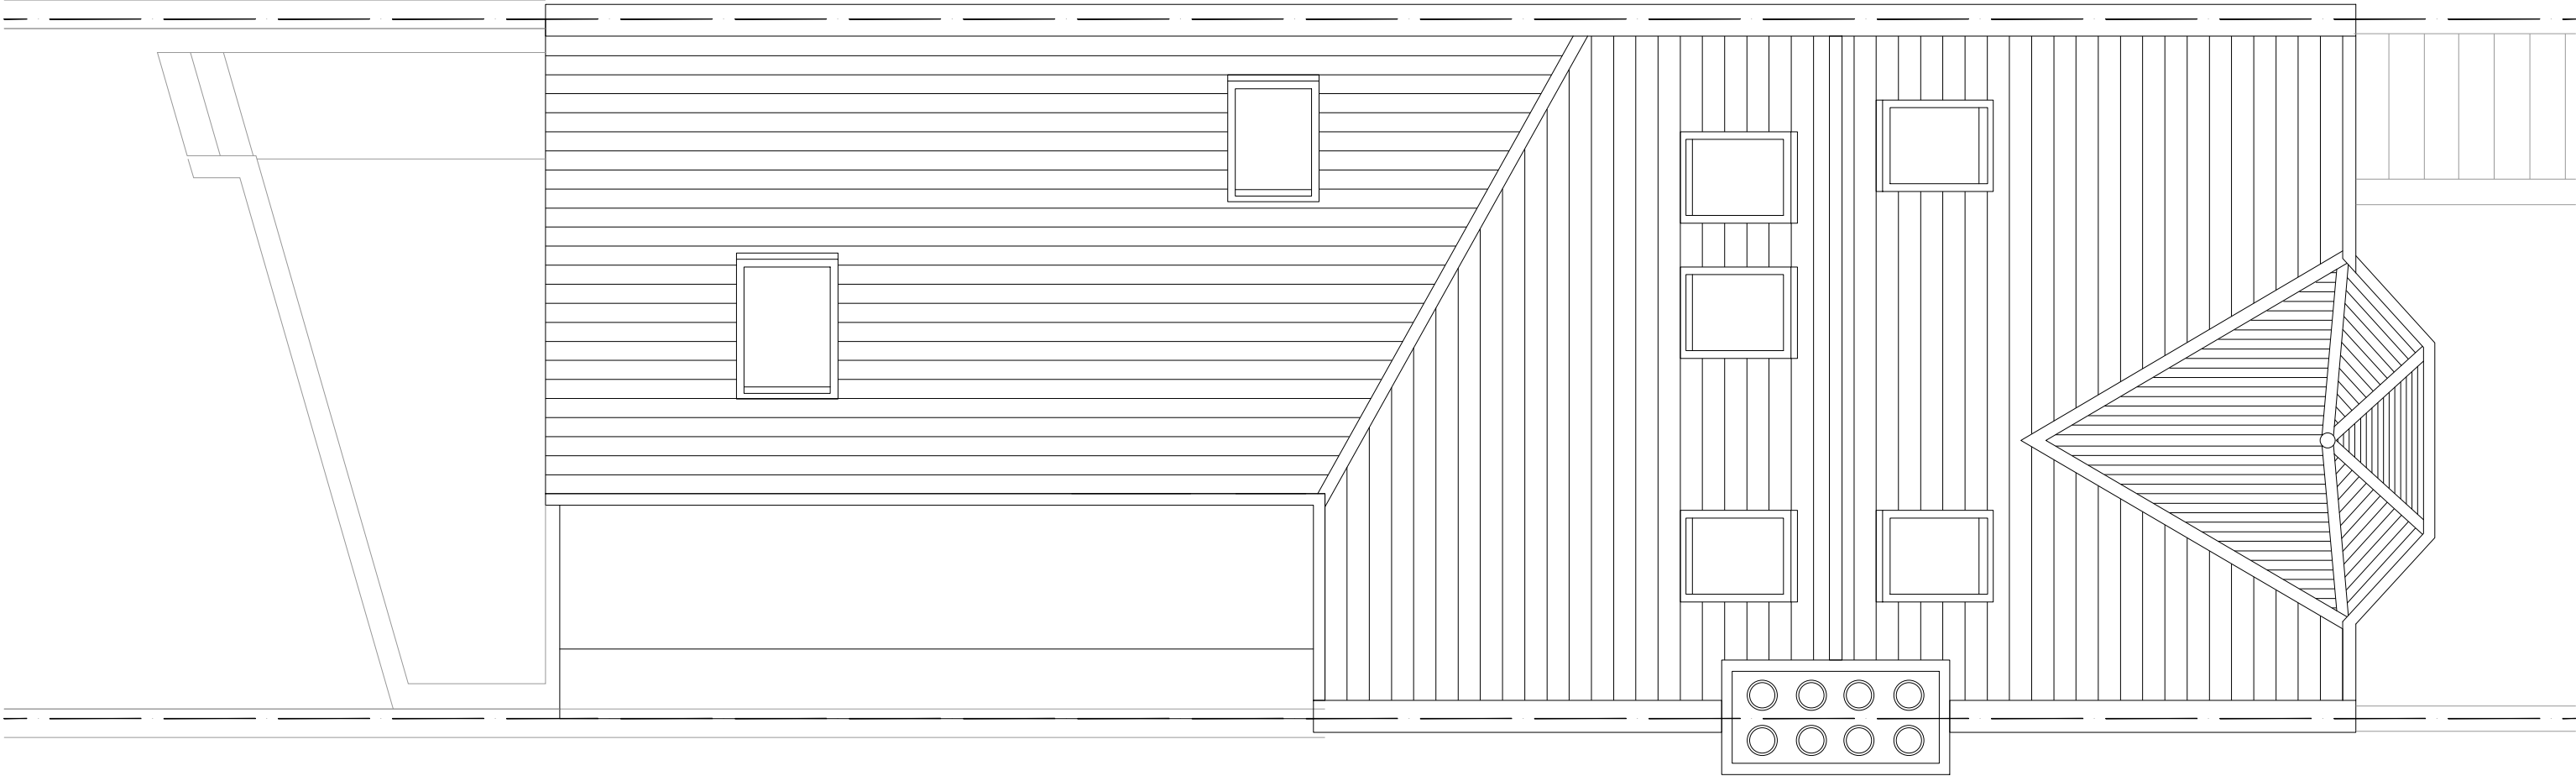


MARTYN CLARKE ARCHITECTURE LTD
78 CROUCH HILL
LONDON N8 9EE
020 7263 7121
info@martynclarkearchitecture.com

Project	Simon Lees 73 Constantine Road London, NW3 2LP	Project No. 6223
Date	JULY 2015	Drawing No.
Scale / Format	1:50 @ A3	6223_02_104
Drawing Name	PROPOSED ROOF PLAN	PLANNING
Revision		

0 0.5 1 2

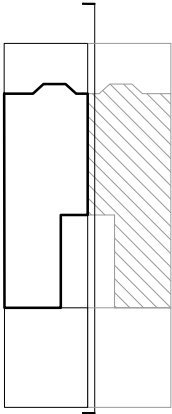

- NOTES
- ① VERTICAL TIMBER SCREENING
 - ② ROOF LIGHTS AS PER THE CONSENTED SCHEME 2014/0617/P
 - ③ PROPOSED ROOF LIGHT PER PRE APPLICATION 2015/2712/PRE
 - ④ RE-BUILT BRICK WALL
 - ⑤ EXISTING WINDOW APERTURES WITH REPLACEMENT TRADITIONAL TIMBER SASH WINDOWS
 - ⑥ STRUCTURAL GLAZED LANTERN

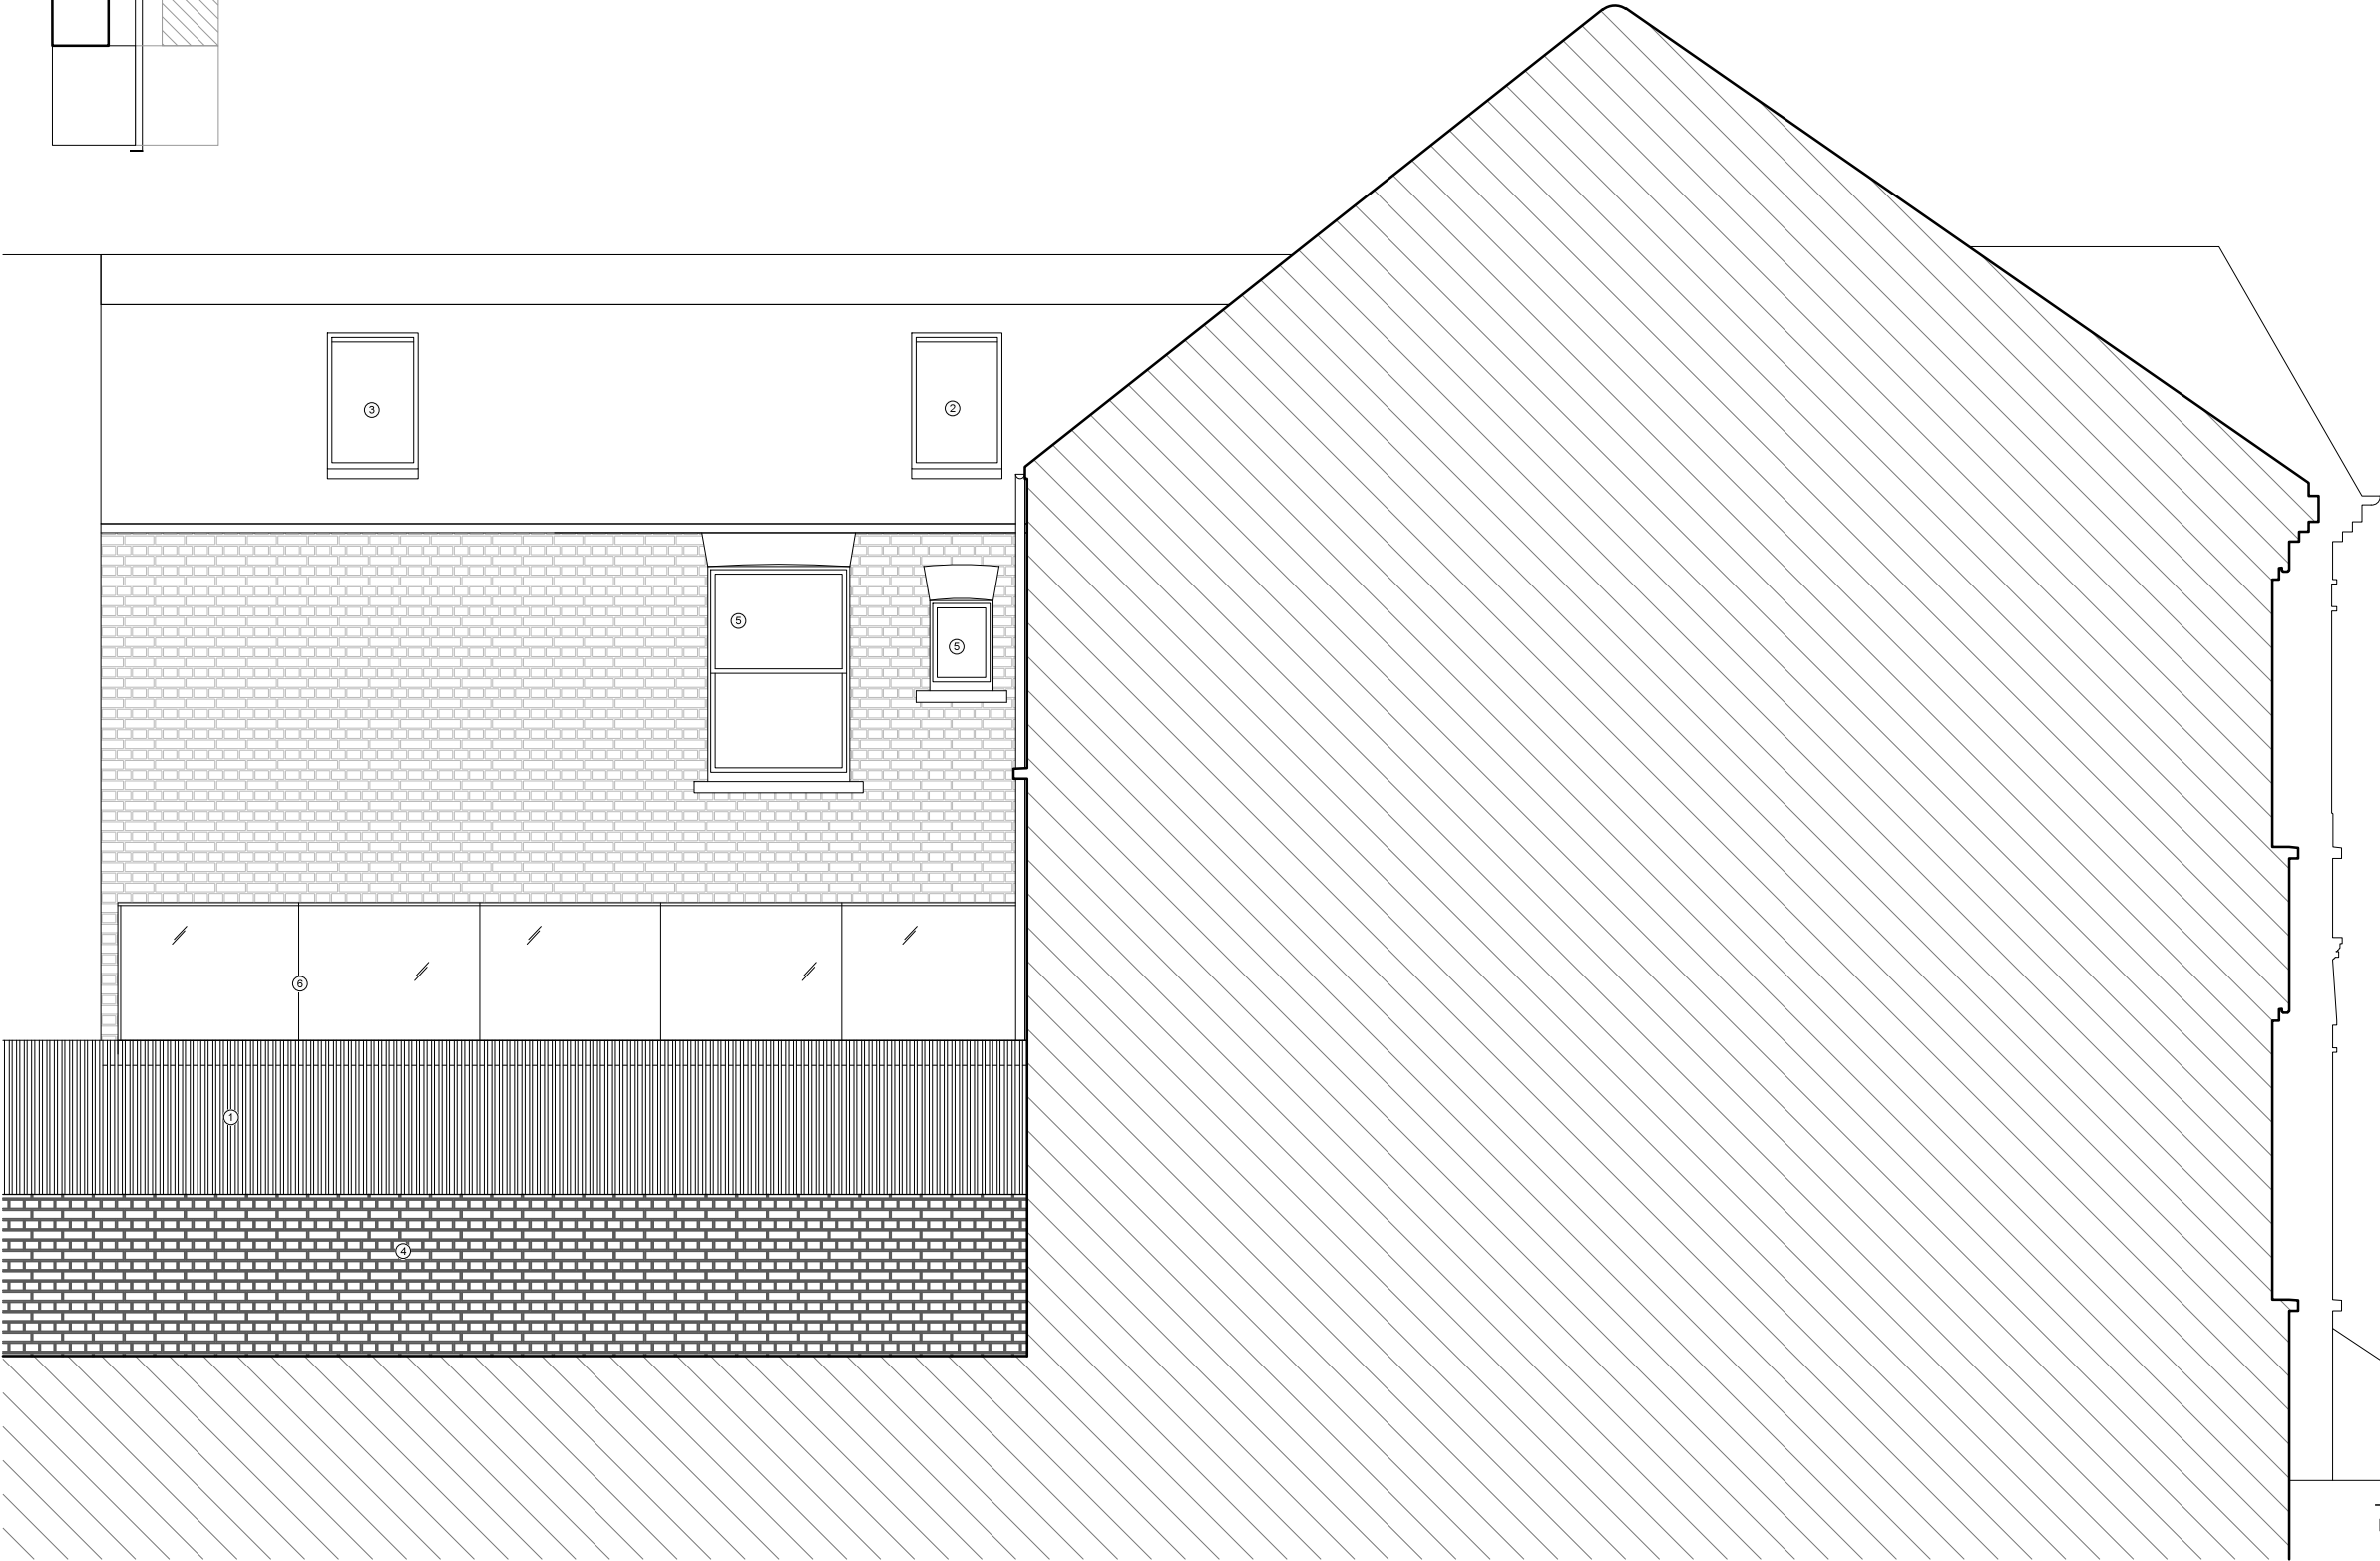


MARTYN CLARKE ARCHITECTURE LTD
78 CROUCH HILL
LONDON N8 9EE
020 7263 7121
info@martynclarkearchitecture.com

PROPOSED SECTION BB 2015/2712/PRE

Project	Simon Lees 73 Constantine Road London, NW3 2LP	Project No. 6223
Date	JULY 2015	Drawing No.
Scale / Format	1:50 @ A3	6223_02_201
Drawing Name	PROPOSED SECTION BB	PLANNING
Revision		

0 0.5 1 2

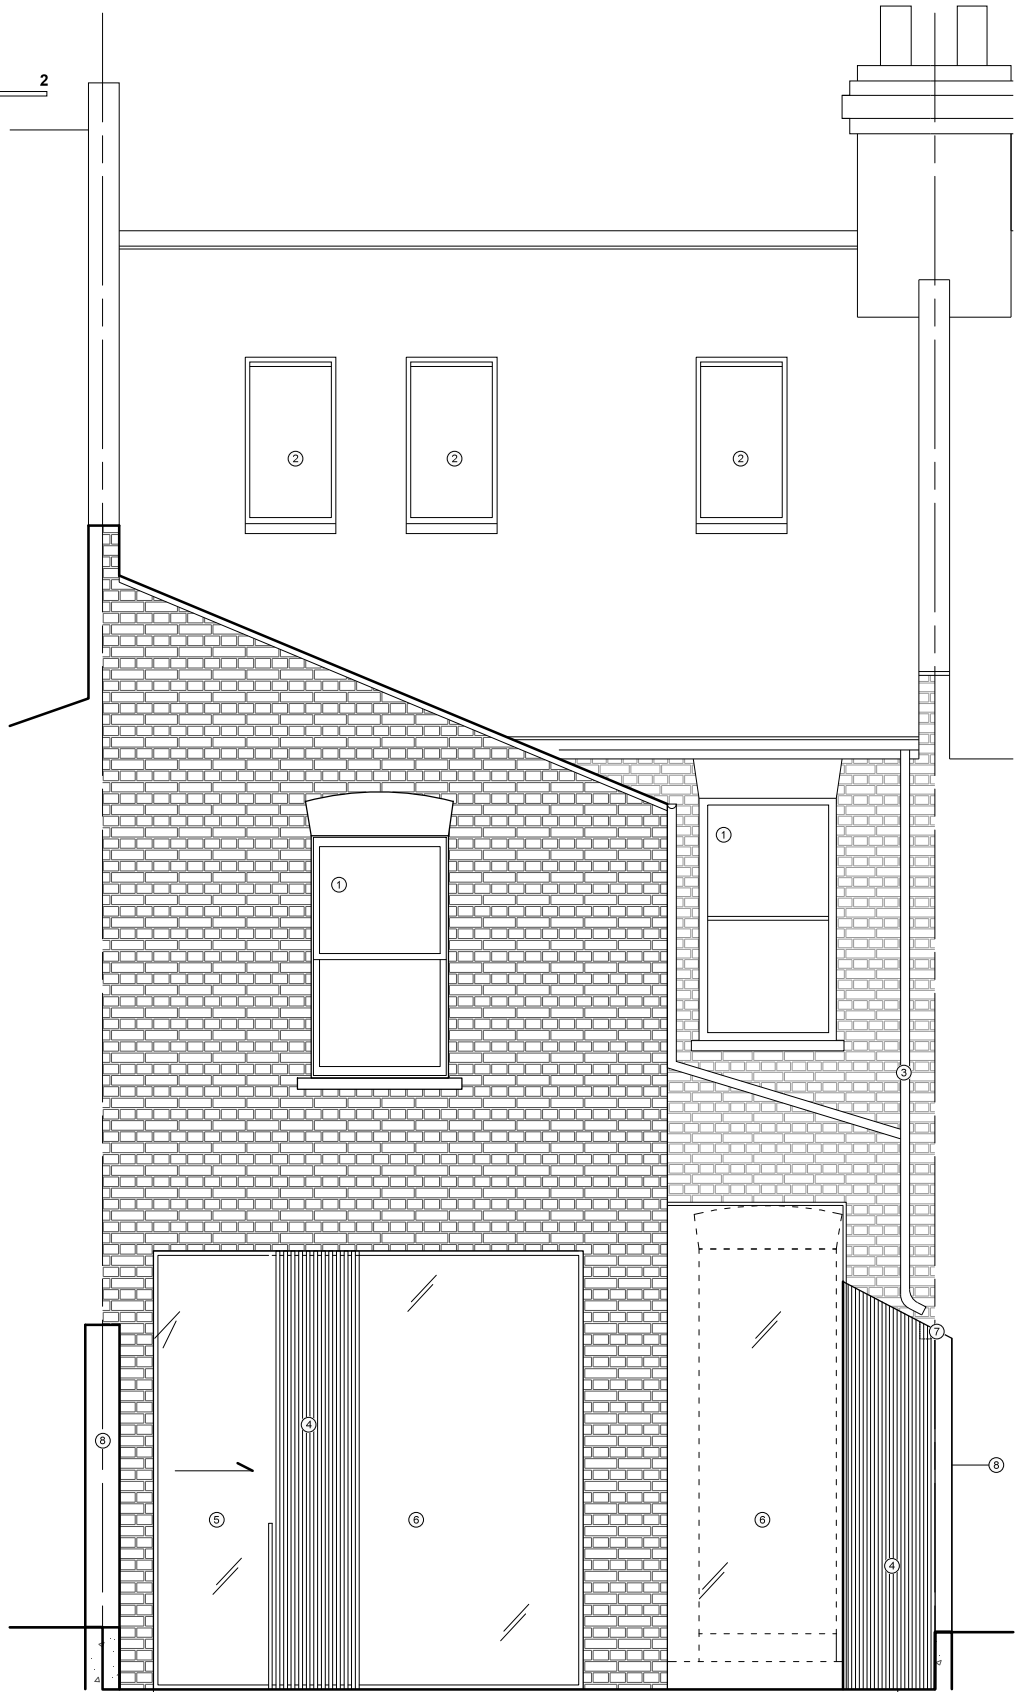

AMENDED REAR ELEVATION IN ACCORDANCE WITH 2015/2712/PRE



AMENDED FRONT ELEVATION IN ACCORDANCE WITH 2015/2712/PRE
AND CONSENTED SCHEME 2014/0617/P

- NOTES
- ① REPLACEMENT SASH WINDOWS
 - ② ROOF LIGHTS AS PER THE CONSENTED SCHEME 2014/0617/P
 - ③ DIVERTED DRAIN RUN TO CONCEALED GUTTER
 - ④ VERTICAL TIMBER SCREEN
 - ⑤ SLIDING GLASS DOOR
 - ⑥ FIXED GLAZED PANEL
 - ⑦ EXISTING PARTY ALIGNMENT
 - ⑧ TIMBER BOUNDARY WALL
 - ⑨ REPLACEMENT 6 OVER 1 TIMBER SASH WINDOWS
 - ⑩ REPLACEMENT 4 OVER 1 TIMBER SASH WINDOWS
 - ⑪ REPLACEMENT TIMBER PANELED FRONT DOOR
 - ⑫ CASEMENT WINDOW WITH TRICKLE VENTS AT LOW LEVEL AS PER THE CONSENTED SCHEME 2014/0617/P

MARTYN CLARKE ARCHITECTURE LTD
78 CROUCH HILL
LONDON N8 9EE
020 7263 7121
info@martyncclarearchitecture.com

Project	Simon Lees 73 Constantine Road London, NW3 2LP	Project No. 6223
Date	JULY 2015	Drawing No.
Scale / Format	1:50 @ A3	6223_02_301
Drawing Name	PROPOSED FRONT & REAR ELEVATION	PLANNING
Revision		