




PROPOSED BASEMENT FLOOR PLAN

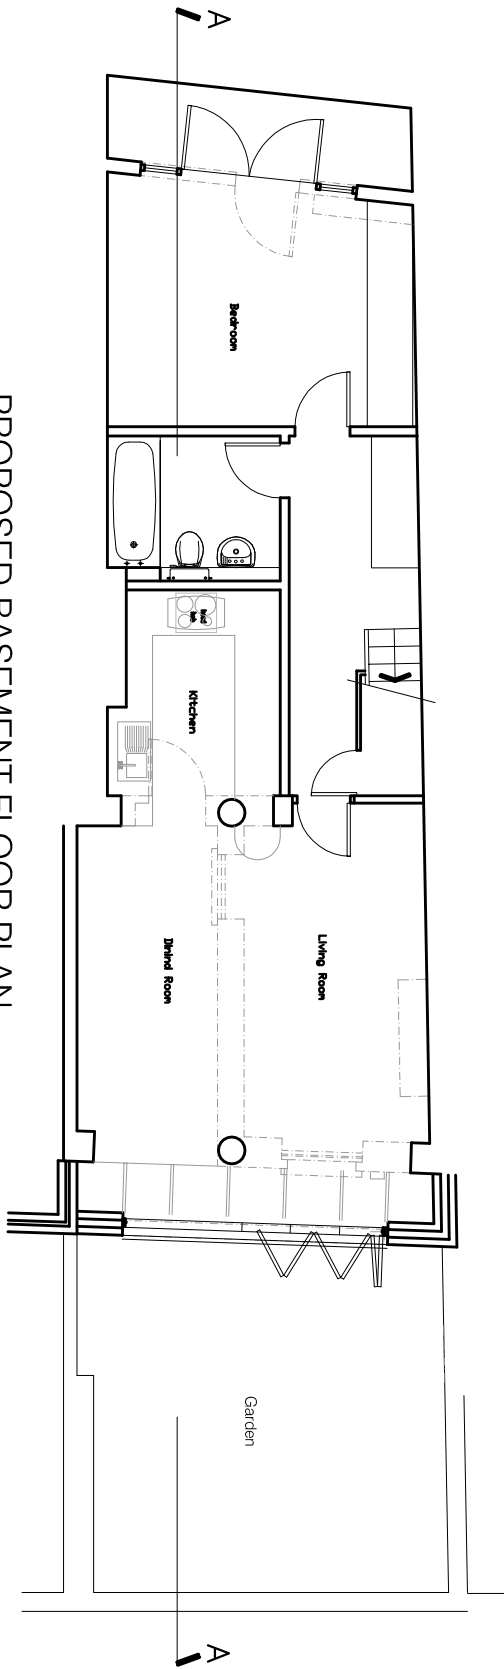

PROPOSED GROUND FLOOR PLAN

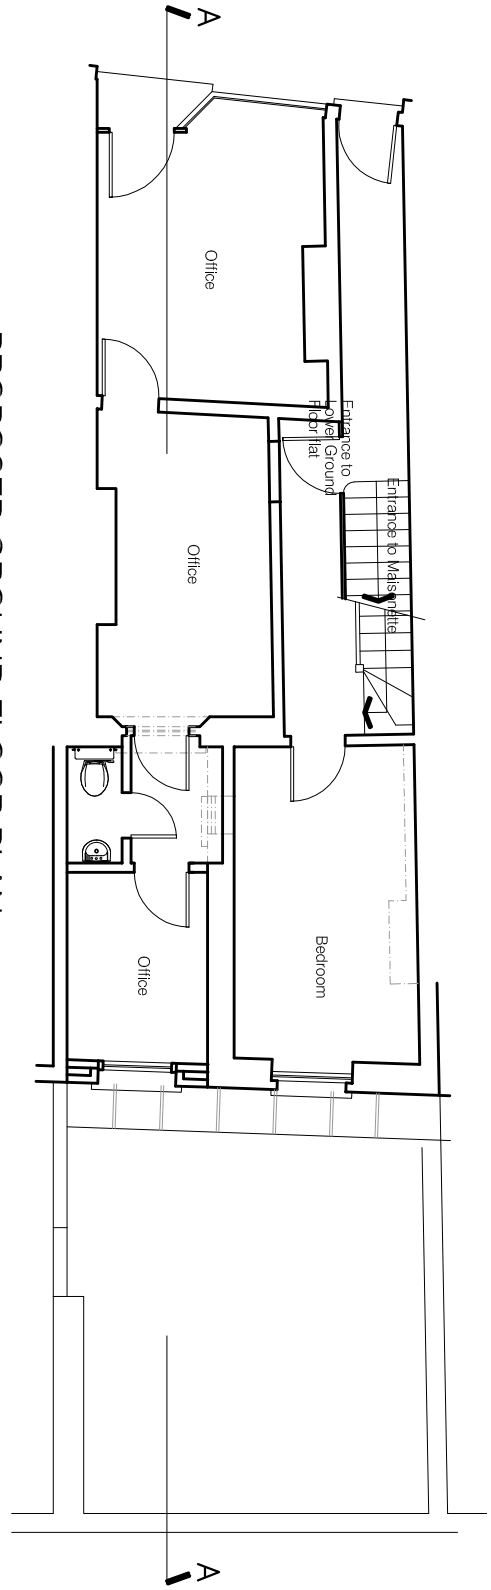

A4

 

Yiannis Pareas Chartered Architects  
 82 Mill Lane  
 London NW6 1NL  
 Tel 020 7431 5022 fax 020 7435 6571

82 MILL LANE  
 LONDON NW6 1NL

SCALE 1:100

PLANS  
 AS PROPOSED

DRAWING NO 376/4