






 
 
SOUTH

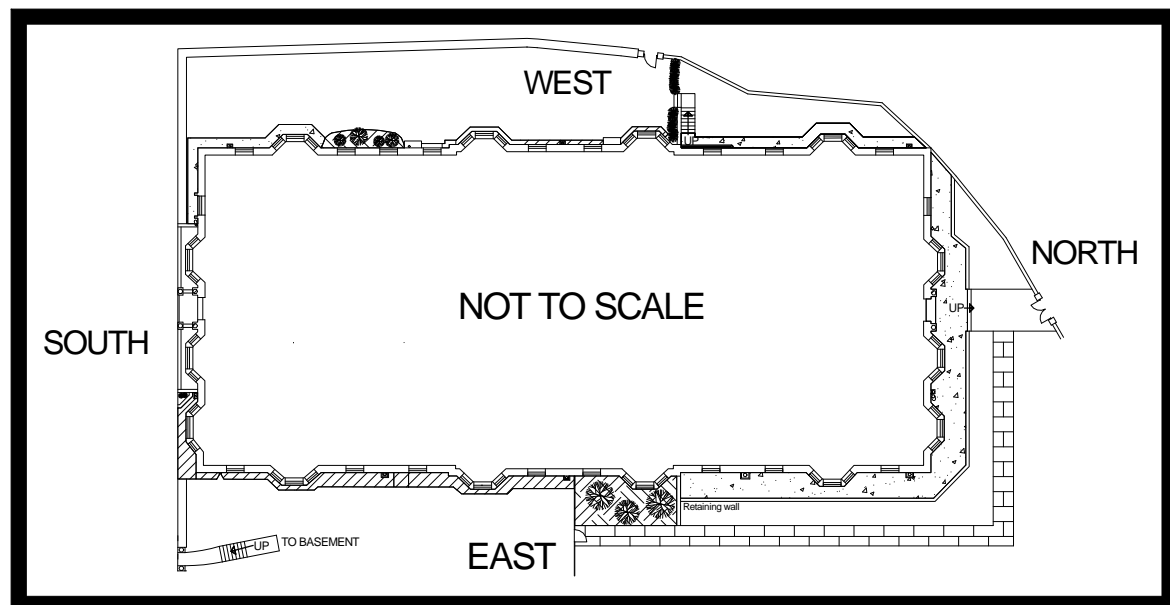

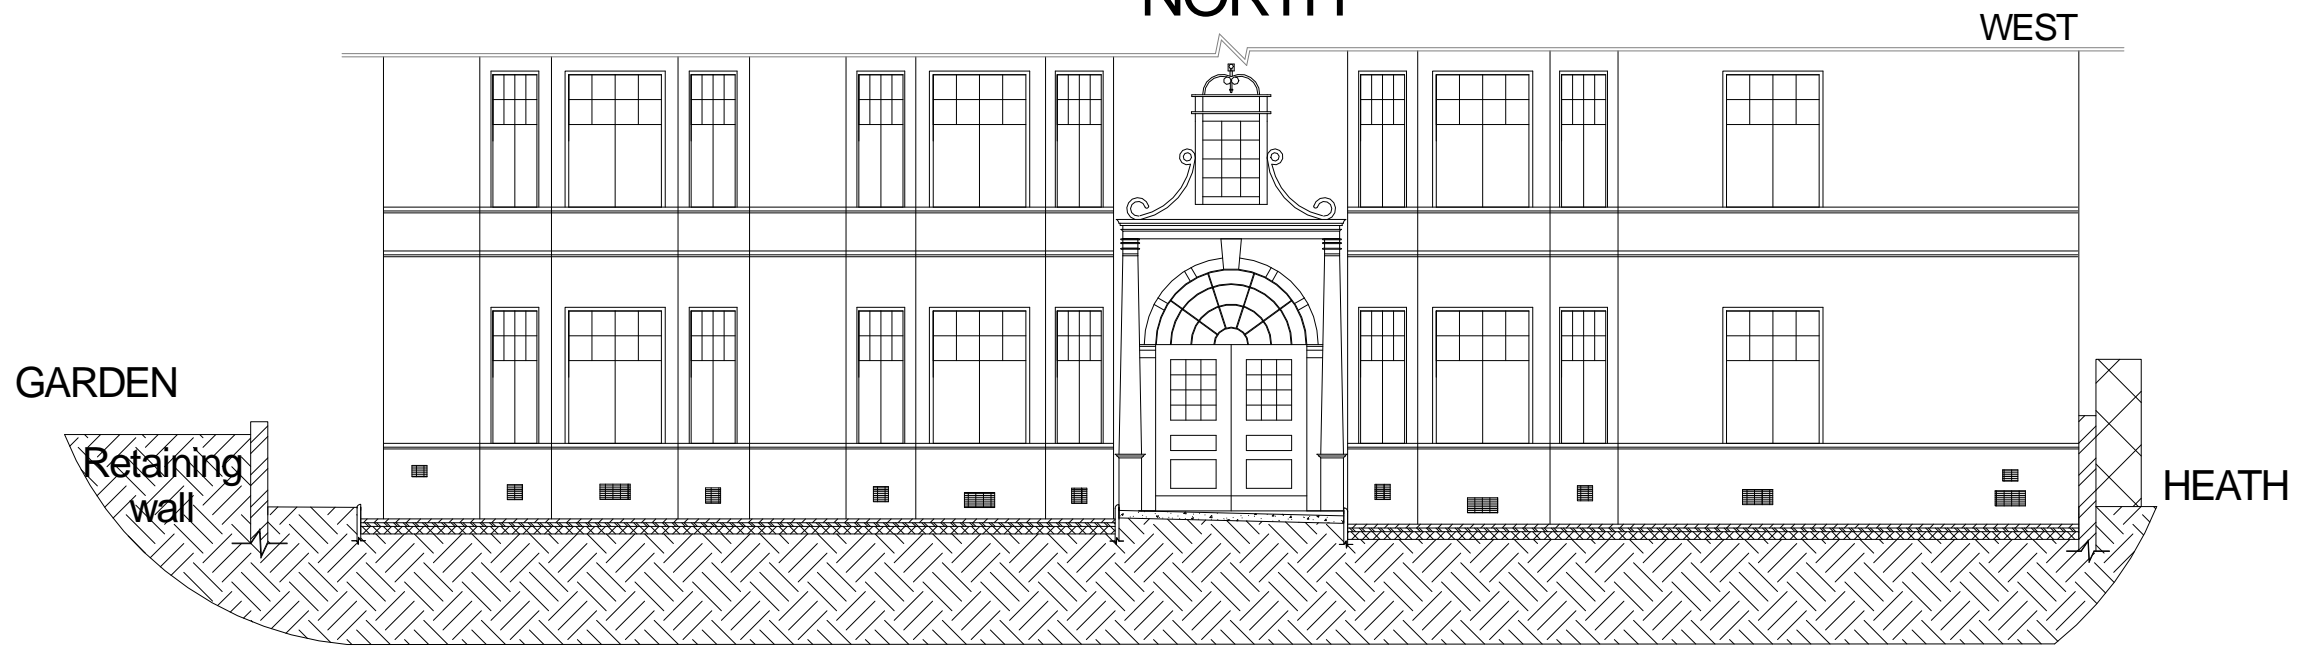

NORTH



KEY

-  = Gravel
-  = Coarse
-  = Hedge
-  = Hardcore
-  = Concrete

 northwood carter	 RICS chartered building surveyors Tel: 020 8905 7505 Fax: 020 8205 5374 Symal House, 423 Edgware Road, London, NW9 0HU	Client: The Pryors LTD	Date: Jul 2015	Scale: 1:100@A3
		Location: The Pryors NW3 1BS	Dwg. No.: 14-062-C-TCP-06	
		Title: Ground levels north and south elevations as proposed		