

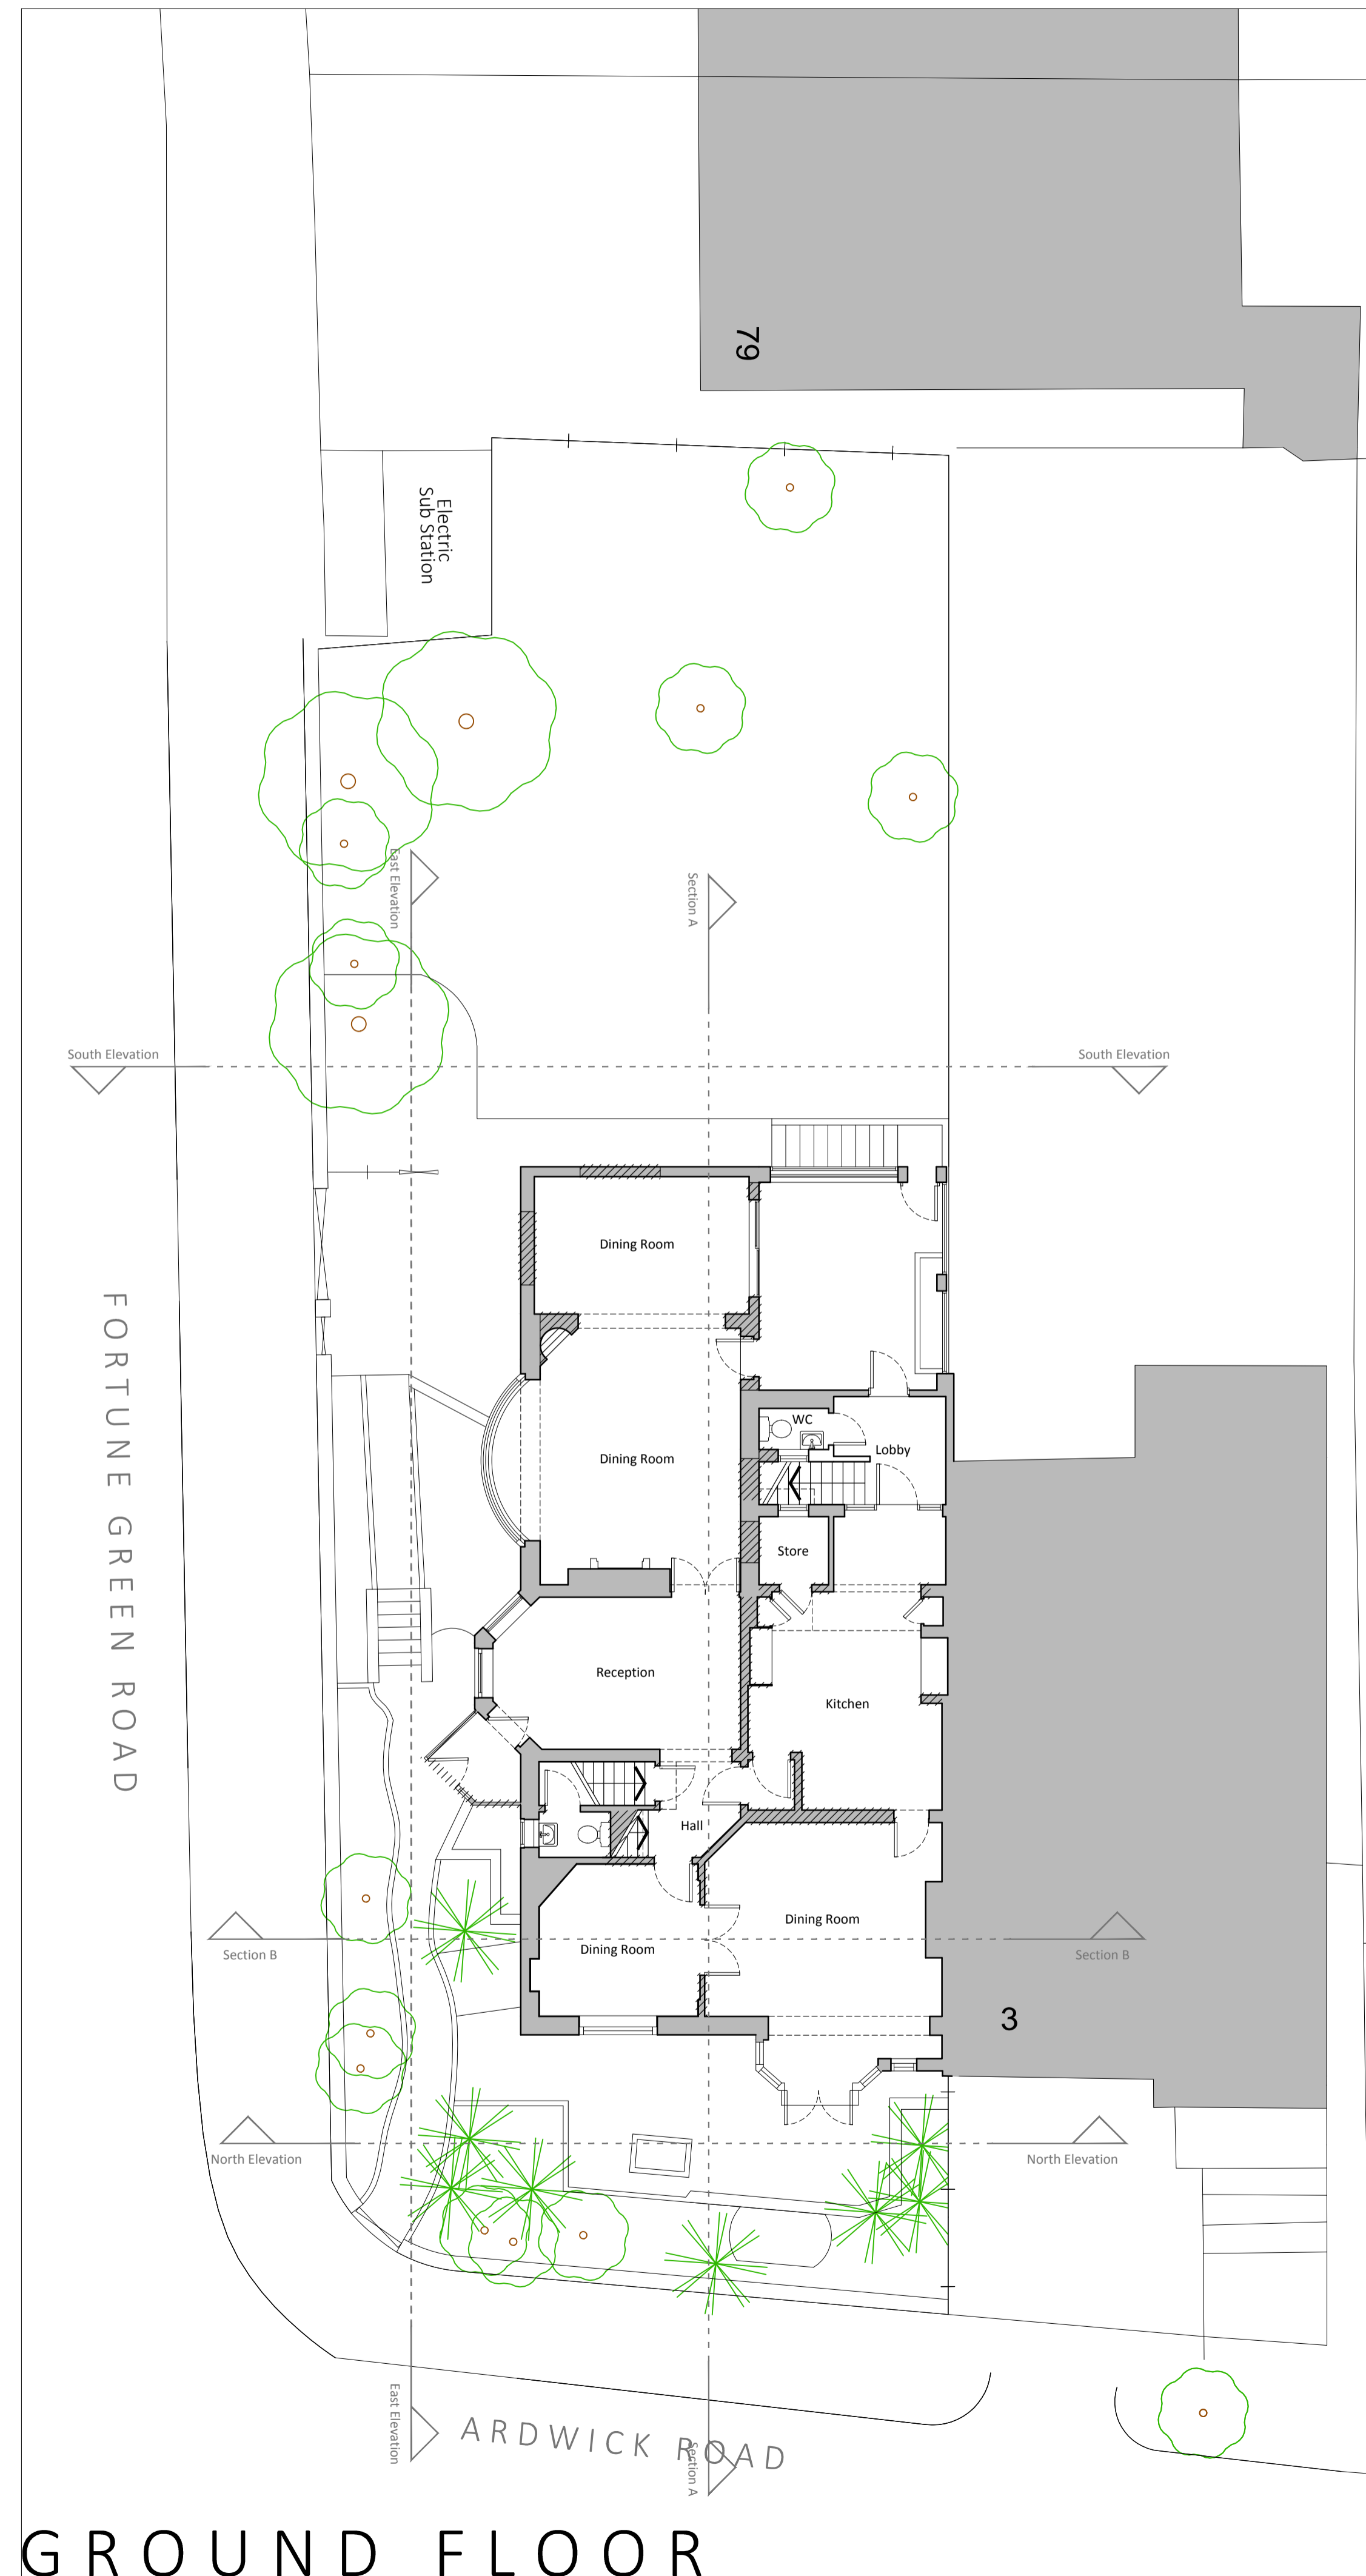


LOWER GROUND FLOOR

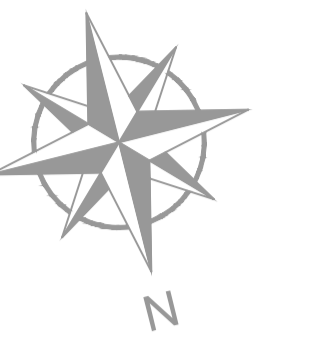

GROUND FLOOR

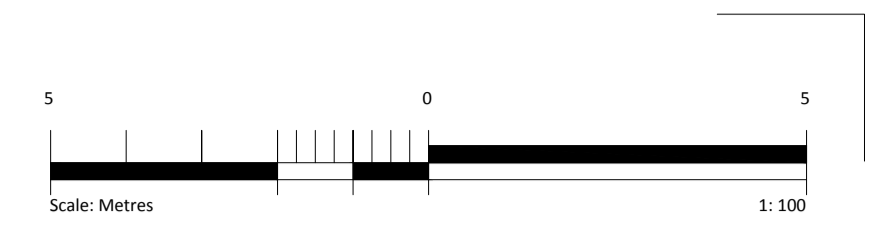

Proposed demolition

rev A Proposed demolition hatch added
PROJECT

1 Ardwick Road
London
NW2 2BX

client

drawing

EXISTING
Lower Ground and Ground
Floor Plans

drawn	checked	date
ED	JE	17.02.2015
scale	@	paper size
1:100		A1
drawing no	7852 / 11 A	

MDC METROPOLITAN DEVELOPMENT CONSULTANCY

66 Bickenhall Mansions
Bickenhall Street
London W1U 6BS
t: +44(0)207 486 6675
e: info@mdclondon.com
w: www.mdclondon.com